



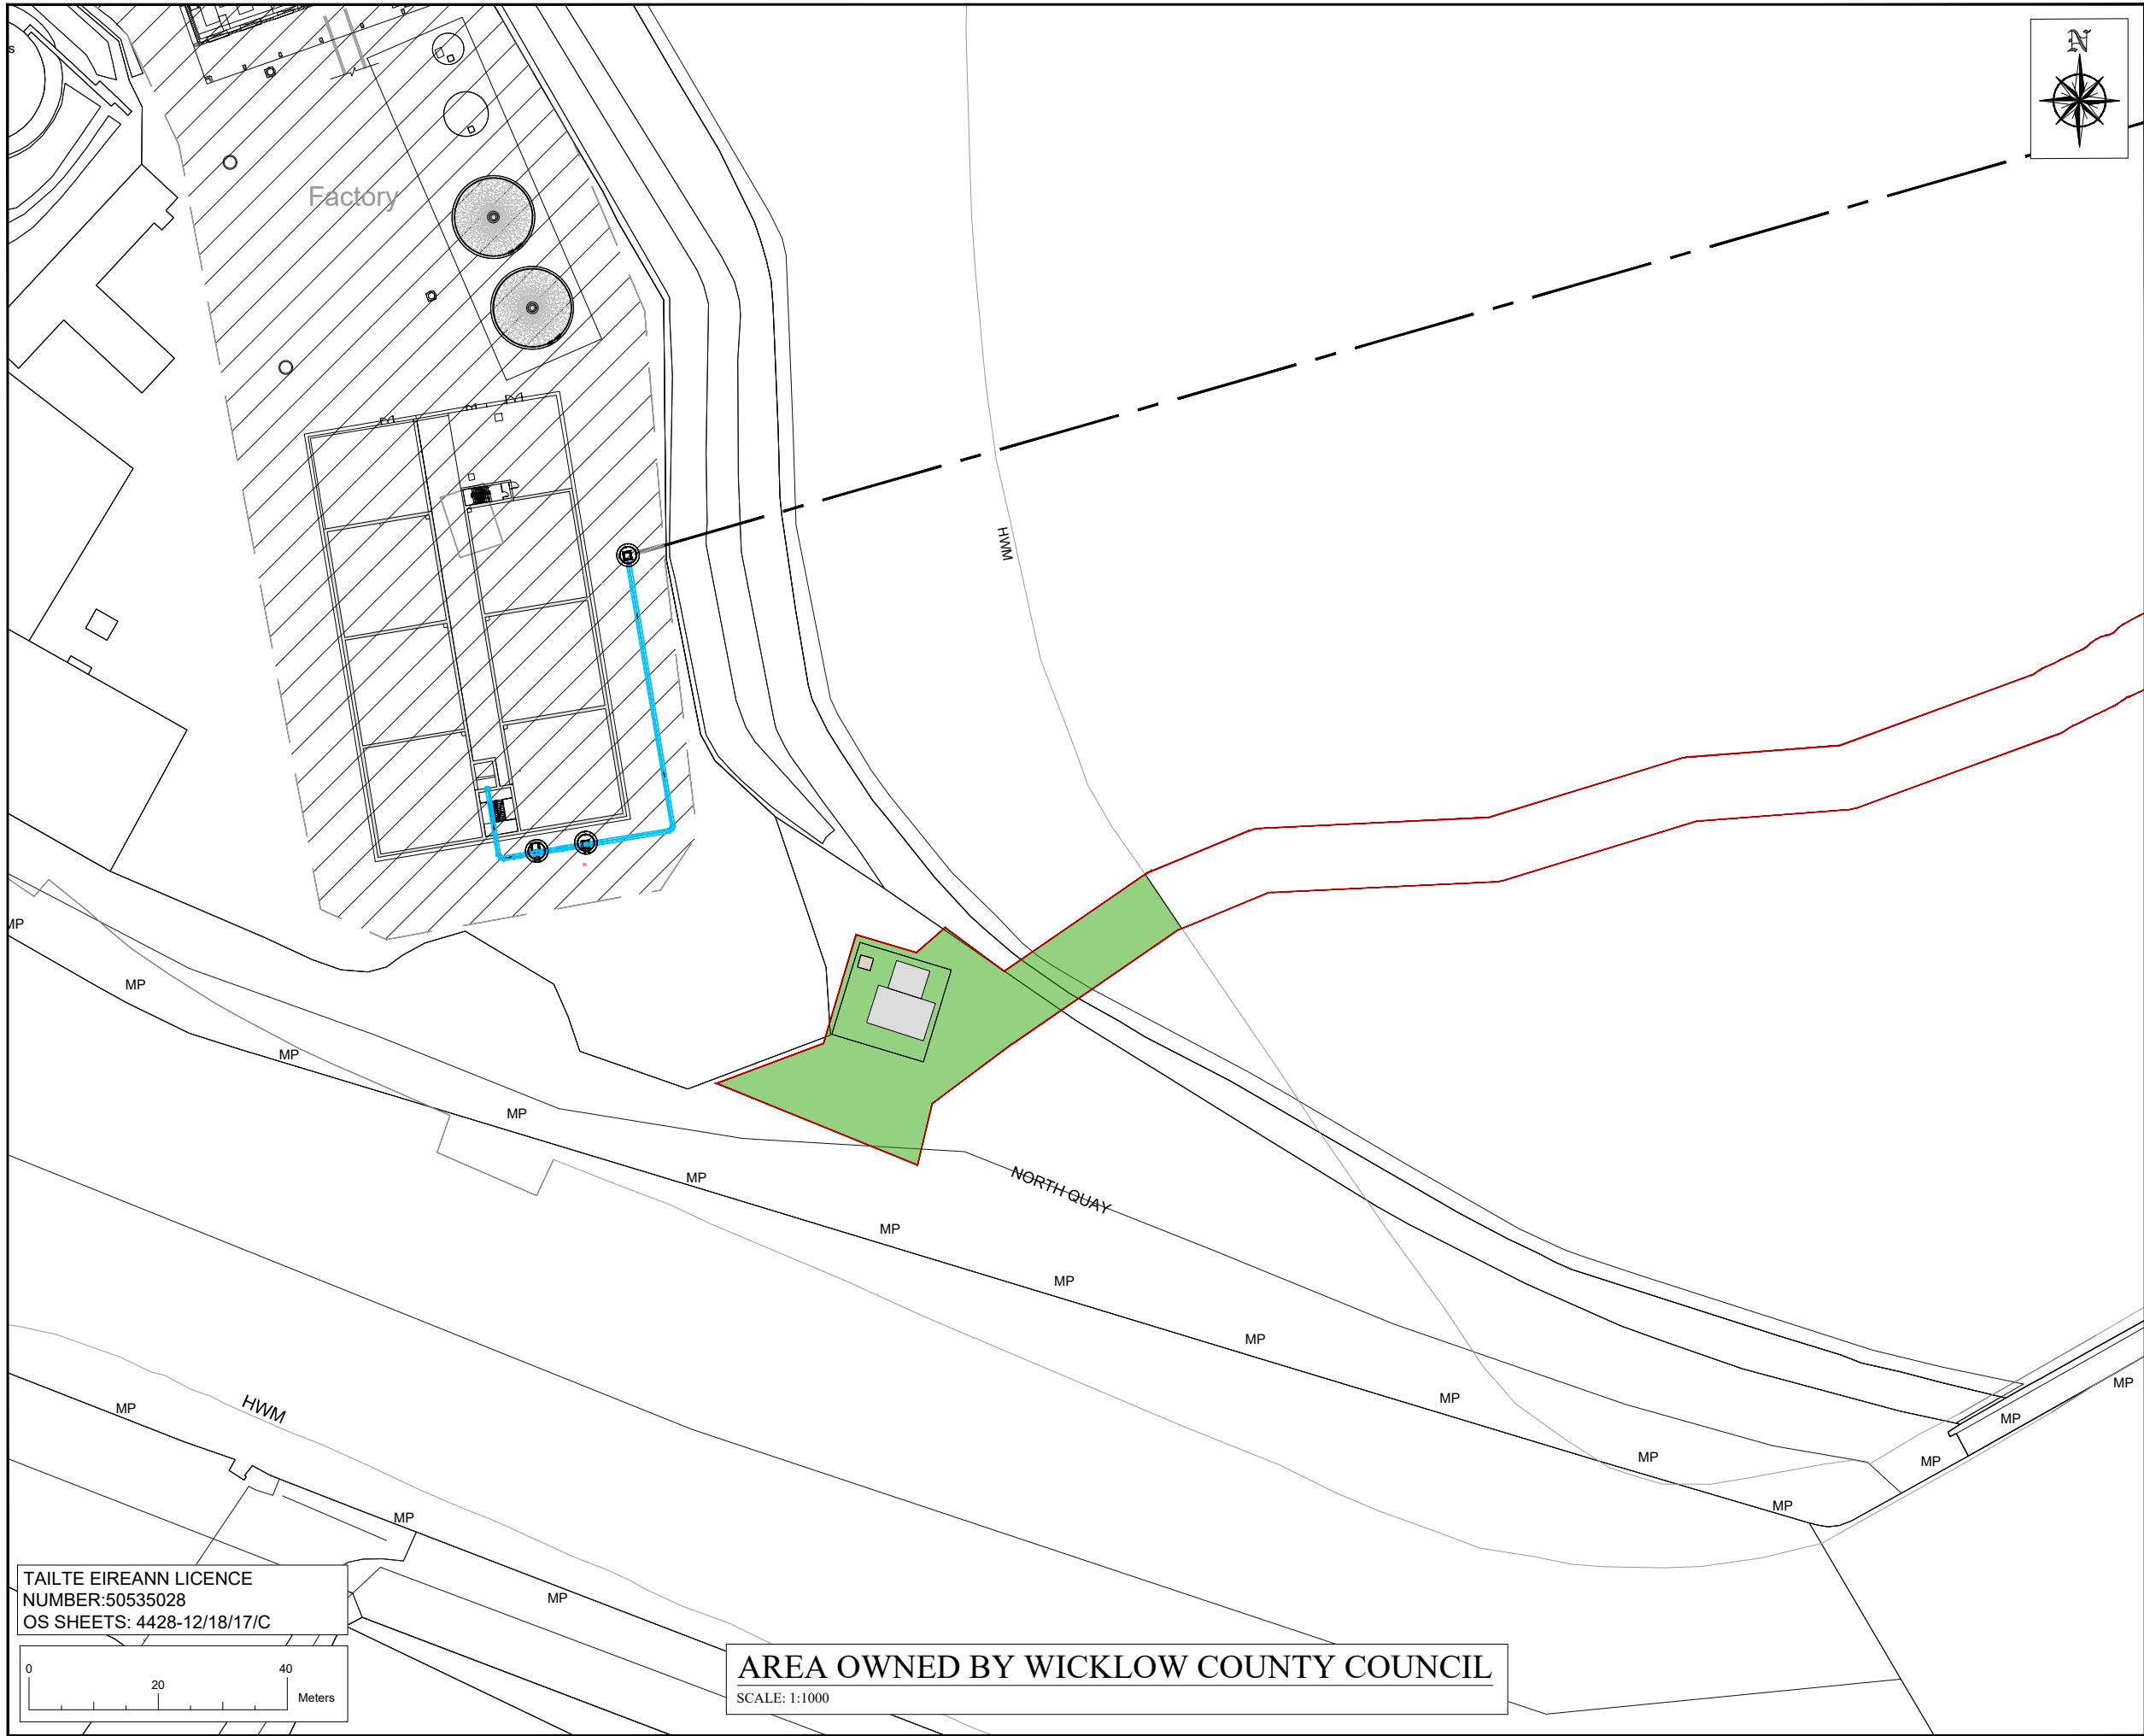

- NOTES:**
1. ALL DIMENSIONS ARE IN METERS UNLESS OTHERWISE STATED
 2. USE DIMENSIONS ON DRAWINGS (DO NOT SCALE FROM DRAWINGS).
 3. DRAWING COORDINATED TO IRISH TRANSVERSE MERCATOR (ITM).
 4. BACKGROUND IMAGES PROVIDED BY AUTODESK.

- LEGEND:**
- SITE BOUNDARY
 - AREA OWNED BY WICKLOW COUNTY COUNCIL

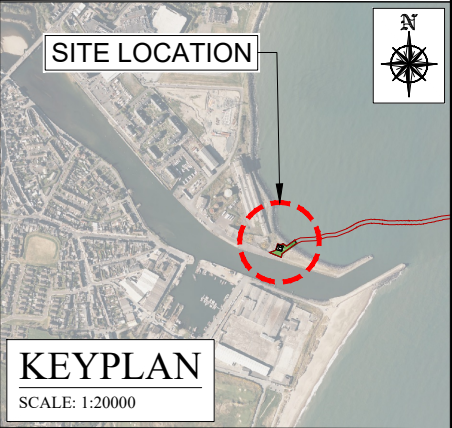

REV: S3 -P01	DATE: 29/07/2026	DWG BY: K.H	CHECK BY: J.O'C
DESCRIPTION:	ISSUE FOR INFORMATION		



GDG
GAVIN & DOHERTY
GEOSOLUTIONS

Unit A2,
Nutgrove Office Park,
Rathfarnham,
Dublin 14, D14 X627
Ireland.
T +353 (0)1-2071000
E info@gdgeo.com
www.gdgeo.com

ISSUED AS:
FOR INFORMATION

CLIENT:



PROJECT TITLE:
**ABWP PHASE I
(ARKLOW BANK WINDPARK PHASE I)**

PROJECT No:
26015 - GDG- ZZ - XX - DR - C - 0016

Revision: **- S3 - P01**

DRAWING TITLE:
**AREA OWNED BY
WICKLOW COUNTY COUNCIL**

SCALE: 1:1000	SHEET SIZE: A3	DATE: 29/07/2026
DWG BY: K.H	CHECKED BY: J.O'C	APPROVED BY: J.D

TAILTE EIREANN LICENCE
NUMBER:50535028
OS SHEETS: 4428-12/18/17/C



AREA OWNED BY WICKLOW COUNTY COUNCIL
SCALE: 1:1000