




Existing East Elevation



Proposed East Elevation



Existing West Elevation

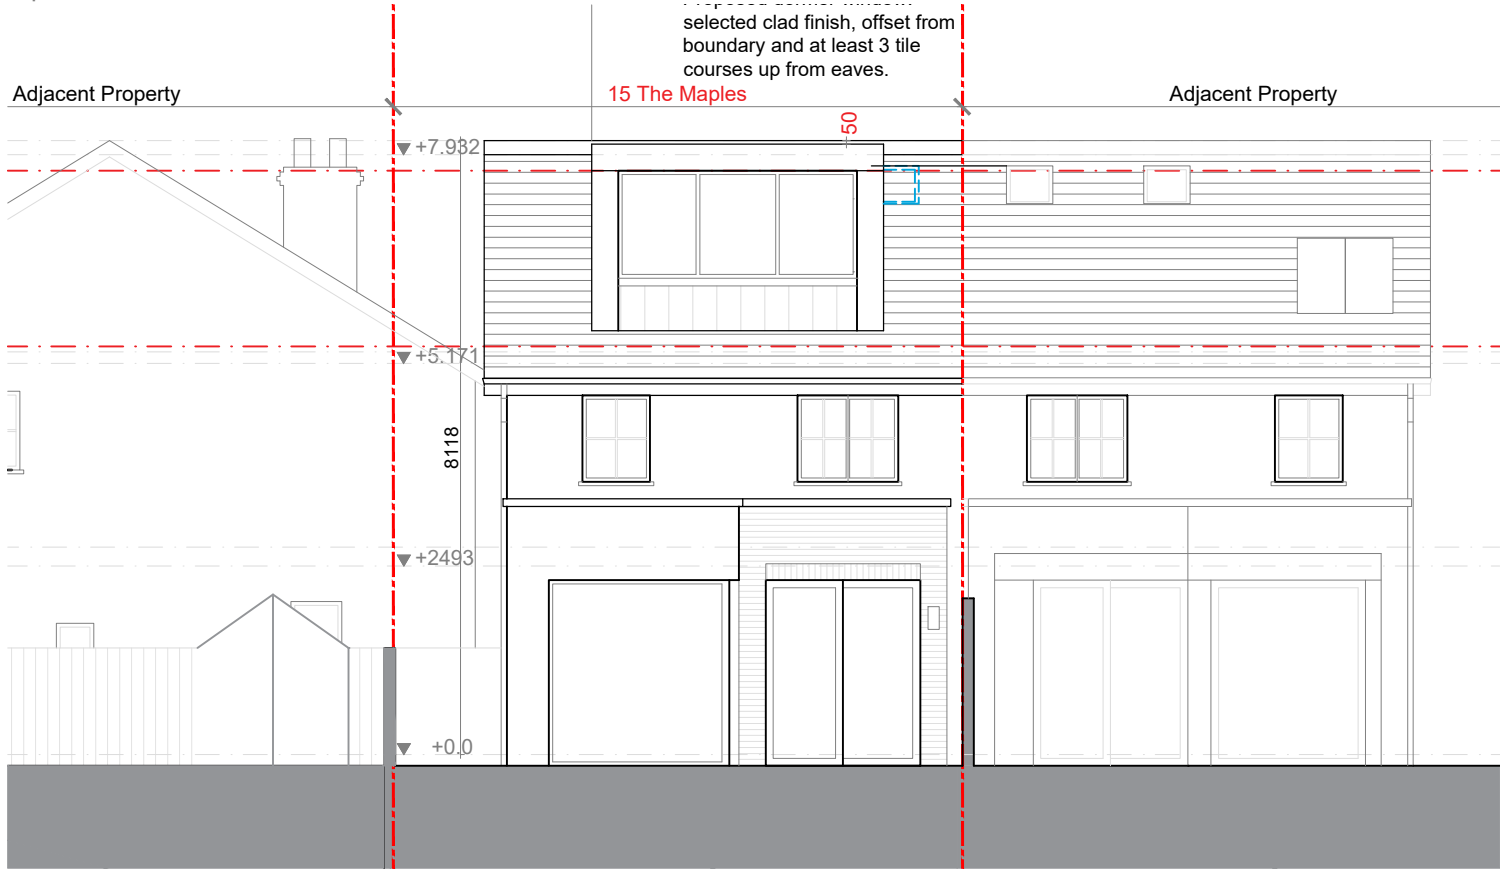

Proposed West Elevation