




Existing Bungalow @ 2 Watersland Road

Level of proposed eaves above garden of No. 56.

Level of existing eaves above garden of No. 56.

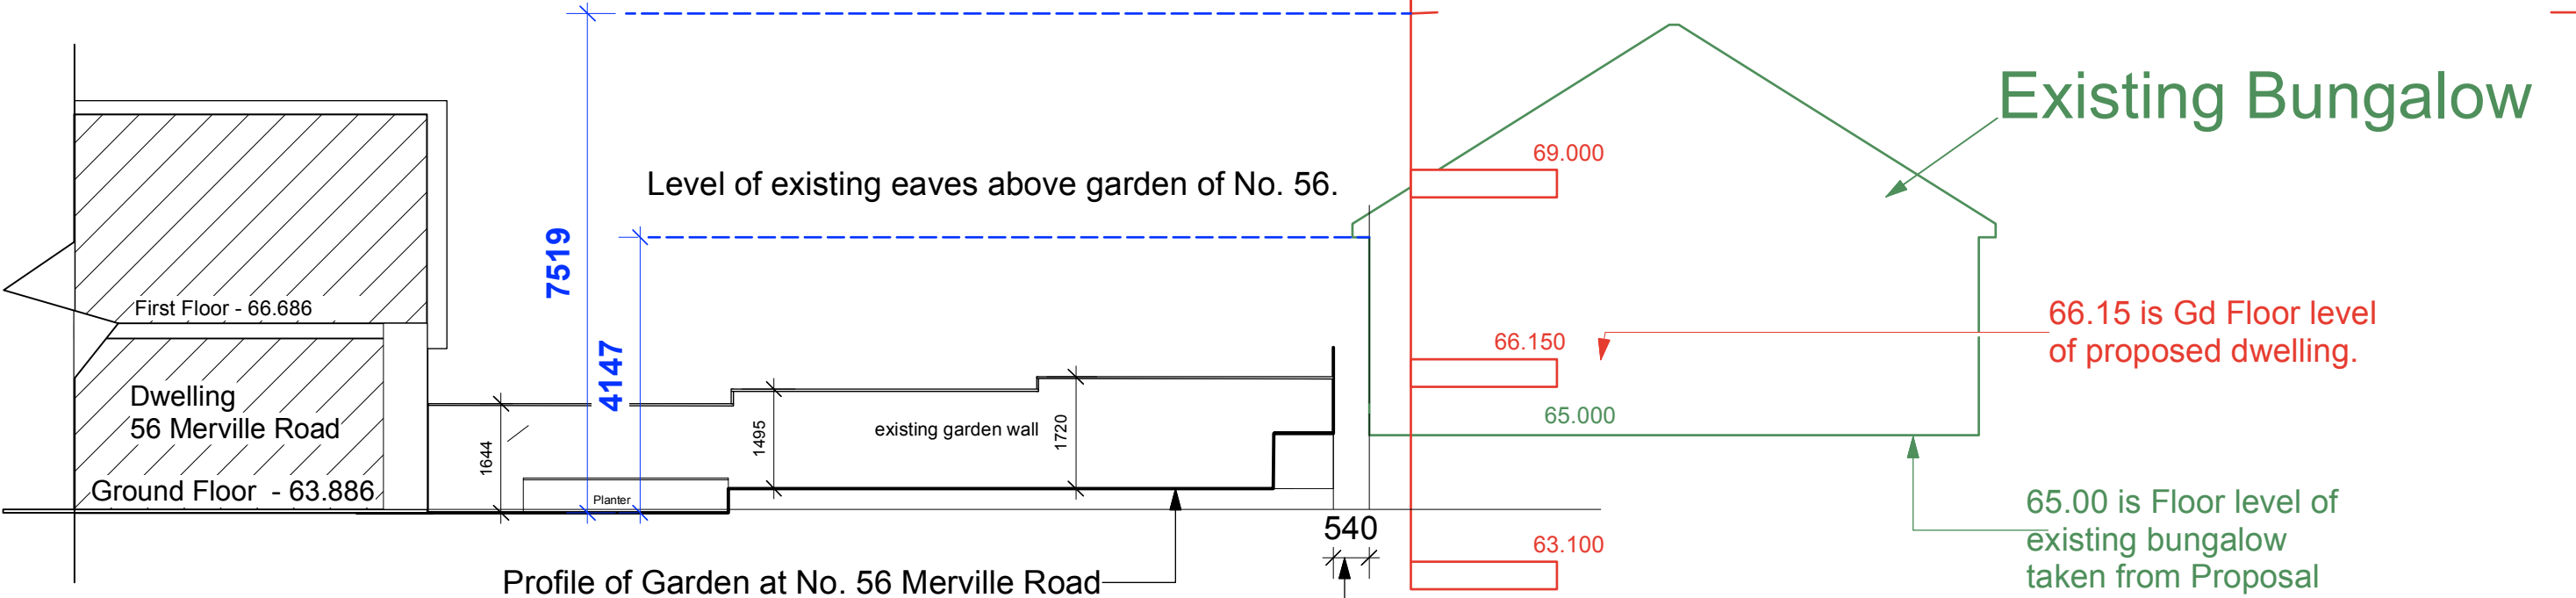

Profile of Garden at No. 56 Merville Road



Current environment at rear of 56 Merville Road

All dimensions shown in Red are taken from Planning Application D26A/0276/WEB

Site Section from No. 56 Merville Road - scale 1:100

1. Do not scale dimensions from this drawing. Written dimensions only to be followed. 2. Large scale drawings take precedence over small scale drawings. 3. Any discrepancy in information must be addressed to Architect for clarification. 4. Copyright in this drawing remains the property of Architect unless otherwise agreed.	REVISIONS :		NOTES :	SAVED SHEET REF :	JOB REF: 556	TITLE : 56 Merville Road, Stillorgan, Co. Dublin. NUMBER:		CPA Architects, 18 Dartmouth Square, Ranelagh, Dublin 6, IRELAND Ph: 086-2578666 e-mail: info@cpaarchitects.ie		
						CLIENT: Marcella & Eoin Flood	DATE: 06/05/2026	DRN: PS		
						SCALES: as shown	CHECKED :			