



Rear Garden - Photo taken in May 2026



Rear Garden - Photo taken in December 2020
Planting has grown in the intervening period.

+ 73.900
▽

Proposed roof level

+ 69.00
▽


Proposed 1st. Floor level

+ 66.150
▽

Proposed hall floor level

+ 63.100
▽

Proposed garden level

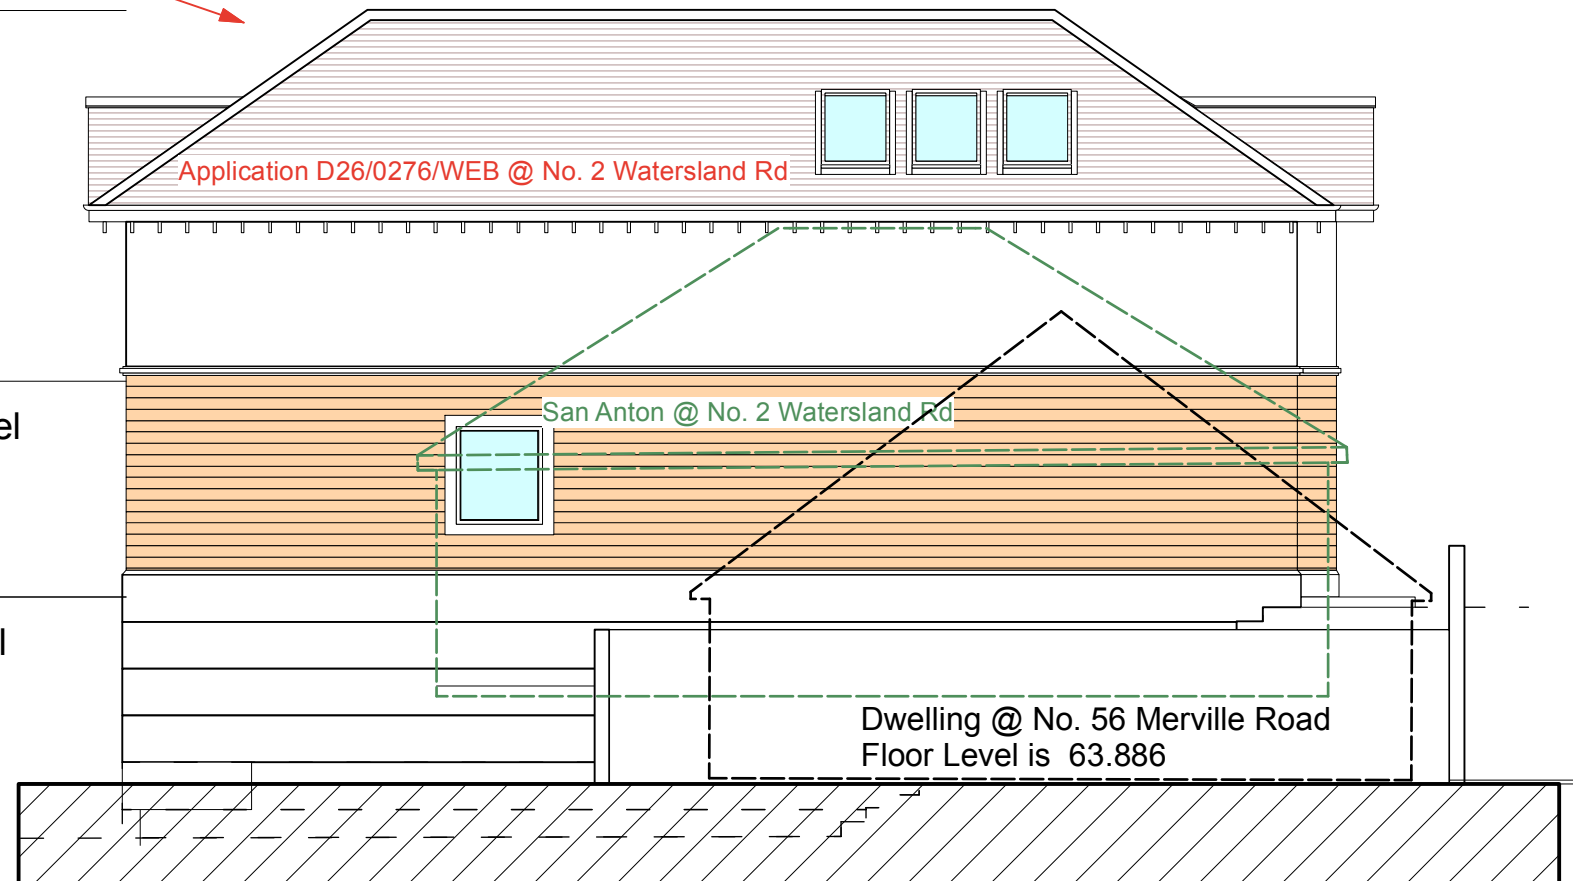

CC

1. Do not scale dimensions from this drawing. Written dimensions only to be followed. 2. Large scale drawings take precedence over small scale drawings. 3. Any discrepancy in information must be addressed to Architect for clarification. 4. Copyright in this drawing remains the property of Architect unless otherwise agreed.	REVISIONS :	NOTES :	SAVED SHEET REF :	JOB REF: 556	TITLE : 56 Merville Road, Stillorgan, Co. Dublin. NUMBER:		CPA Architects, 18 Dartmouth Square, Ranelagh, Dublin 6, IRELAND Ph: 086-2578666 e-mail: info@cpaarchitects.ie	CPa