


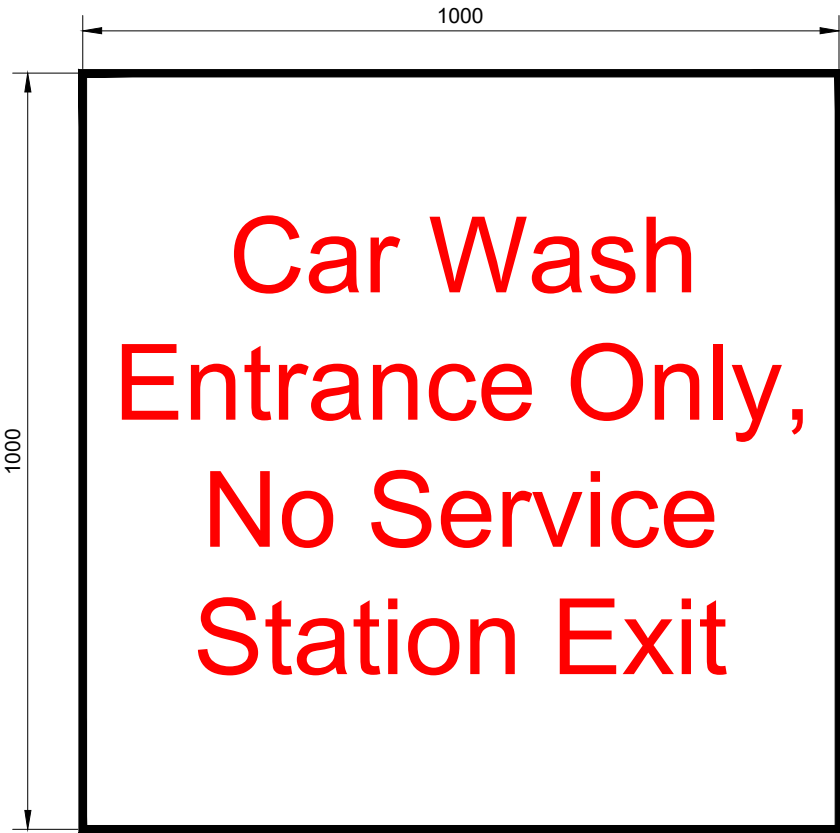

PROPOSED SIGNAGE (2 No.)
SCALE 1:10
AREA: 1 SQ.M (TOTAL: 2 SQ.M)

- GENERAL NOTES:**
- WRITTEN DIMENSIONS TAKE PRECEDENT OVER SCALED DIMENSIONS
 - ALL DIMENSIONS ARE IN METRES UNLESS NOTED OTHERWISE
 - ANY DISCREPANCIES FOUND ON THIS DRAWING SHOULD BE IMMEDIATELY REPORTED TO THE ENGINEERS
 - THIS DRAWING IS TO BE READ IN CONJUNCTION WITH ALL RELEVANT ENGINEERS DRAWINGS, SPECIFICATIONS AND CONTRACT DOCUMENTS
 - ALL WORKS ARE TO BE IN ACCORDANCE WITH THE RELEVANT AND CURRENT HEALTH AND SAFETY LEGISLATION
 - SPECIFICATION OF THE WORKS TO BE TO THE APPROPRIATE IRISH STANDARD OF THE EQUIVALENT BRITISH STANDARD
- LEGEND:**
- EXISTING HAND CAR WASH UNIT AND SILT TRAPS TO BE RETAINED, HIGHLIGHTED THUS: 
 - EXISTING DRAINAGE INFRASTRUCTURE (1500 FOUL SEWER LINE) TO BE RETAINED, DISPLAYED THUS: 

-	DM	JG	JG	AN BORD PLEANNALA ISSUE	04.09.26
-	DM(T)	JG	JG	ISSUED FOR PLANNING	19.06.26
Rev	Drawn	Chkd	Appd	Description	Date

FOR PLANNING PURPOSES ONLY



JA Gorman
consulting engineers
project managers

Forest Park,
Mullingar, Co. Westmeath.
Tel: 044-9347338 / 9347341
Fax: 044-9347400
Email: info@jagorman.ie
Web: www.jagorman.ie

CLIENT:
FOXROCK MOTOR COMPANY LTD

PROJECT TITLE:
**RETENTION APPLICATION AT
TEXACO SERVICE STATION, BRIGHTON
ROAD, FOXROCK, DUBLIN 18**

DRAWING TITLE:
**PROPOSED
ELEVATIONS AND SECTION
A-A**

PLOT SIZE: A1	PLOT SCALE: AS SHOWN	DRAWN BY: DM
PROJECT No: 3843	DRAWING No: 3843-A002	REV: -