


Planning Pack Map

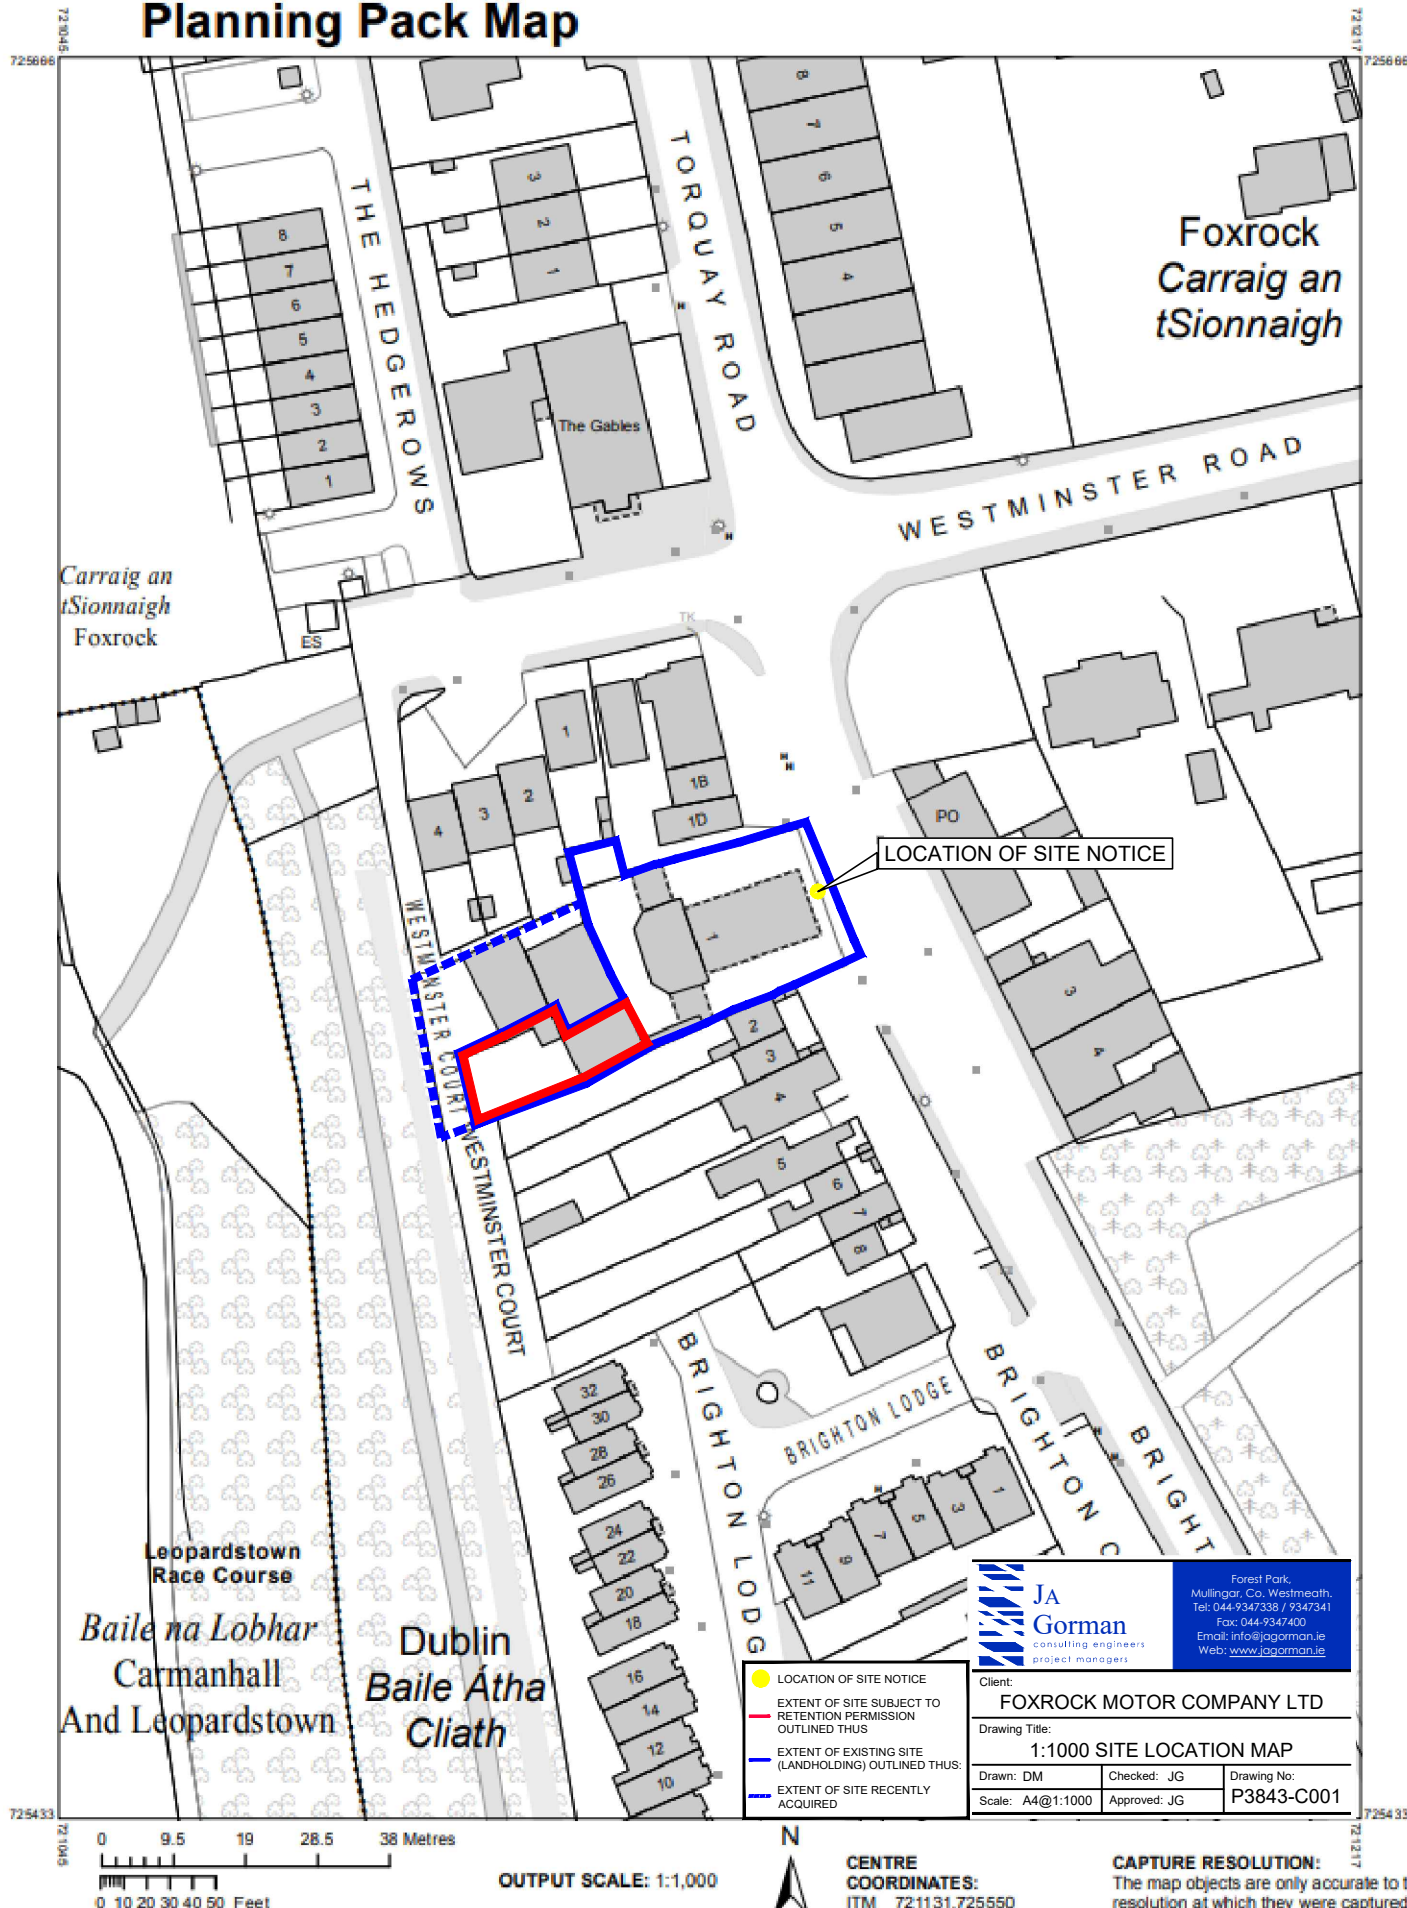

JA Gorman
consulting engineers
project managers

Forest Park,
Mullingar, Co. Westmeath,
Tel: 044-9347338 / 9347341
Fax: 044-9347400
Email: info@jagorman.ie
Web: www.jagorman.ie

Client:
FOXROCK MOTOR COMPANY LTD

Drawing Title:
1:1000 SITE LOCATION MAP

Drawn: DM Checked: JG Drawing No:
Scale: A4@1:1000 Approved: JG **P3843-C001**

● LOCATION OF SITE NOTICE
- - - - - EXTENT OF SITE SUBJECT TO RETENTION PERMISSION OUTLINED THUS
- - - - - EXTENT OF EXISTING SITE (LANDHOLDING) OUTLINED THUS
- - - - - EXTENT OF SITE RECENTLY ACQUIRED

CENTRE COORDINATES:
ITM 721131,725550

PUBLISHED: 15/05/2026
MAP SERIES: 1:1,000
ORDER NO.: 50536160_1
MAP SHEETS: 3456-02

CAPTURE RESOLUTION:
The map objects are only accurate to the resolution at which they were captured. Output scale is not indicative of data capture scale. Further information is available at: www.tailte.ie; search 'Capture Resolution'
LEGEND: To view the legend visit www.tailte.ie and search for 'Large Scale Legend'

COMPILED AND PUBLISHED BY:
Tailte Éireann,
Phoenix Park,
Dublin 8,
Ireland.
D08F6E4

No part of this publication may be copied, reproduced or transmitted in any form or by any means without the prior written permission of the copyright owner.

This topographic map does not show legal property boundaries, nor does it show ownership of physical features.

www.tailte.ie

Any unauthorised reproduction infringes Tailte Éireann copyright.

The representation on this map of a road, track or footpath is not evidence of the existence of a right of way.

© Tailte Éireann, 2026
All rights reserved



Tailte Éireann