



\\slr.local\eu\Offices\IE\Dublin\SLR DATA\SLR Projects\00180A Roadstone Limited\065512 Cam Quarry EIA\R6 Planning Appeal\4 ACP Appeal\ICAD\001001065512 Dwg ACP-3 Cross Sections.dwg 12/09/2026

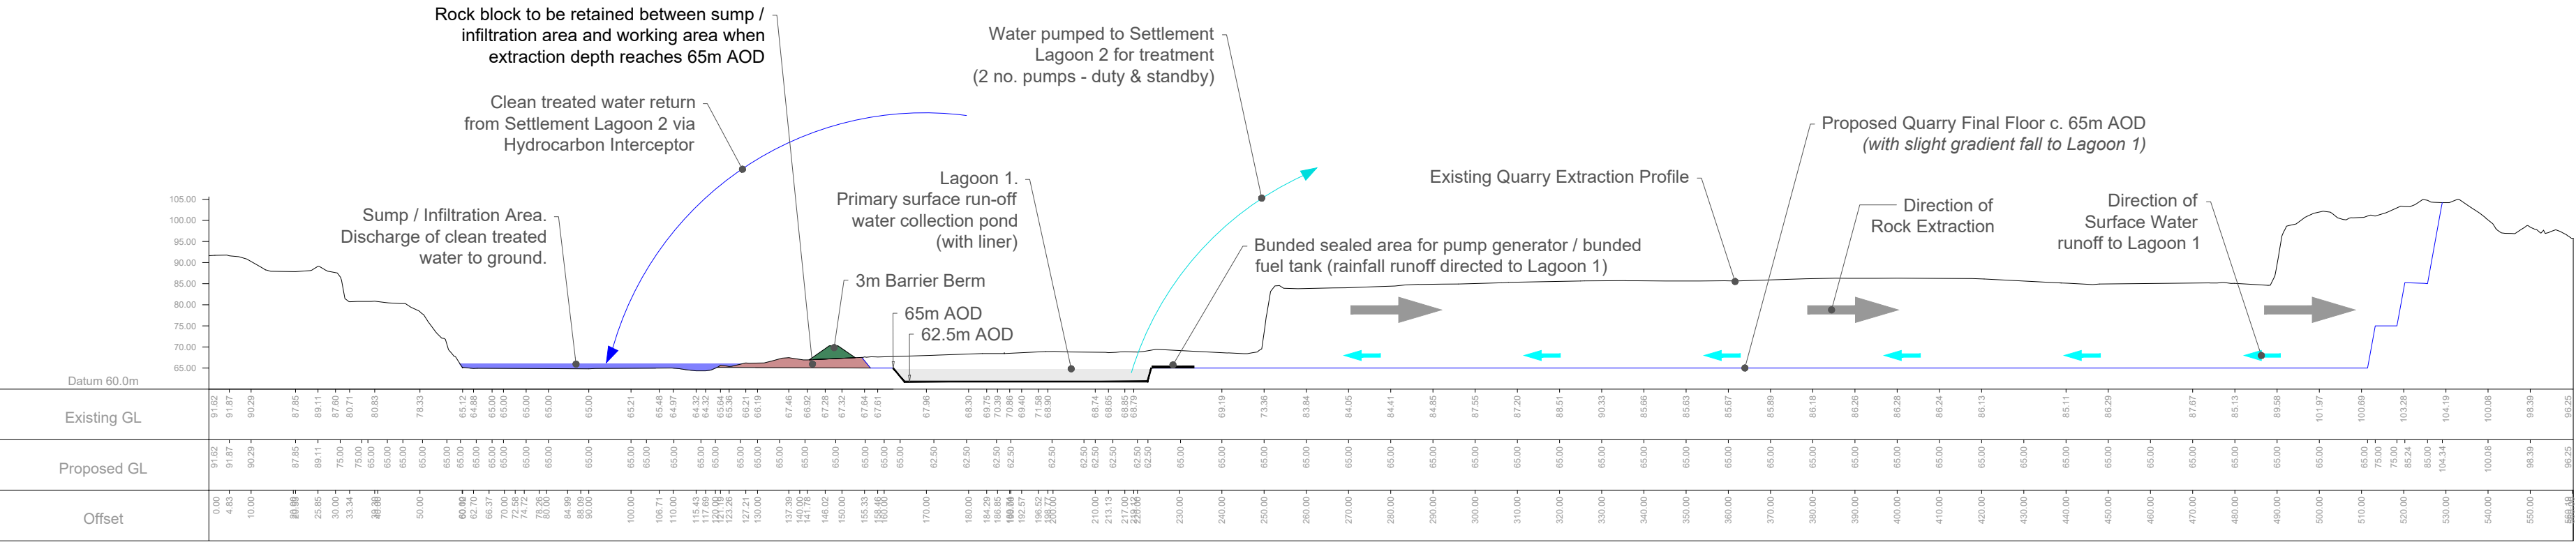

Section A-A'

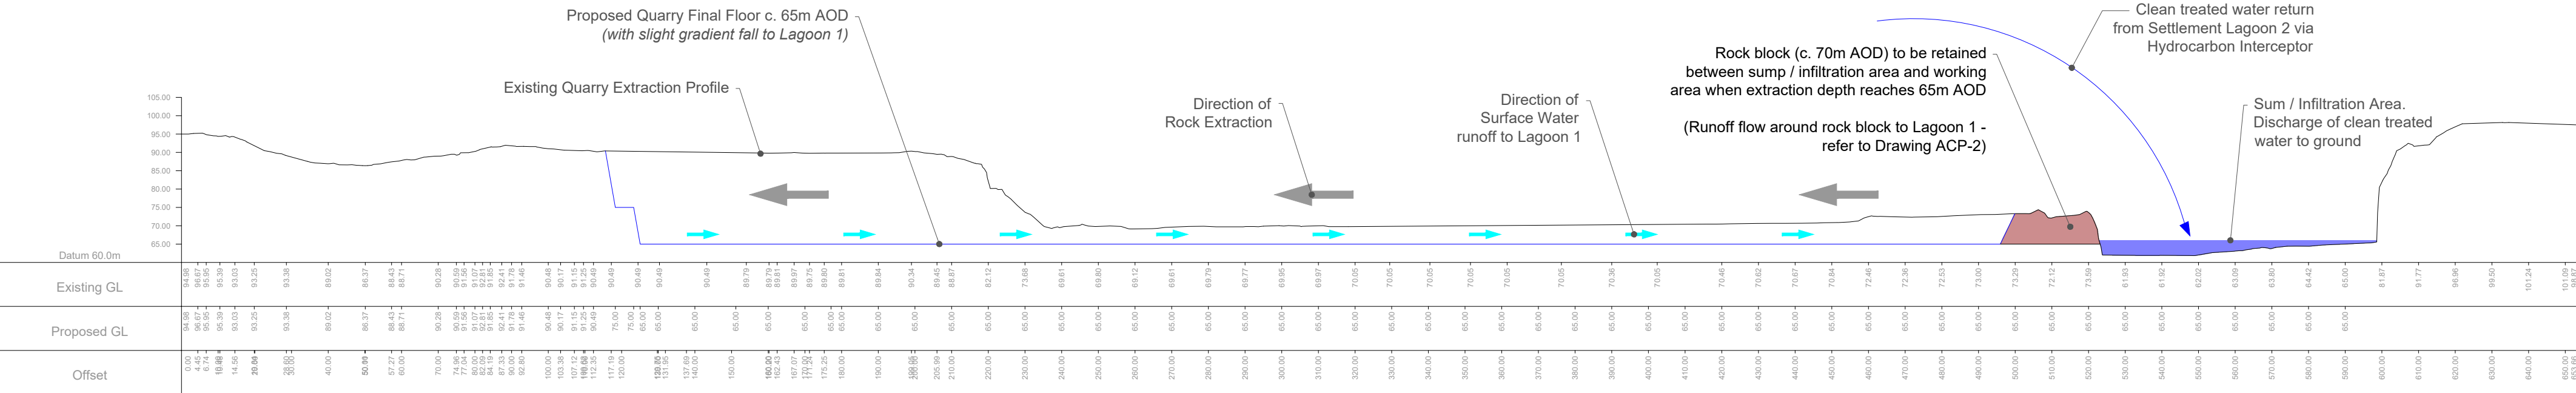

Section B-B'

Notes:

Refer to Drawings ACP1 and ACP-2 for Cross Section Locations



Rev	Amendments	Date	By	Chk	Auth
					
www.slrconsulting.com					
Client Roadstone Limited					
Project Continued Use of Existing Cam Quarry at Curry & Cloonacaltry townlands, Co. Roscommon					
Figure Title Existing & Proposed Cross Sections					
Scale 1:1,250 @ A2		SLR Project No. 501.065512.00001			
Designed smcd	Drawn smcd	Checked tp	Authorised tp		
Date 09/26	Date 09/26	Date 09/26	Date 09/26		
Figure Number Drawing ACP-3					Rev. 0