




ARUP

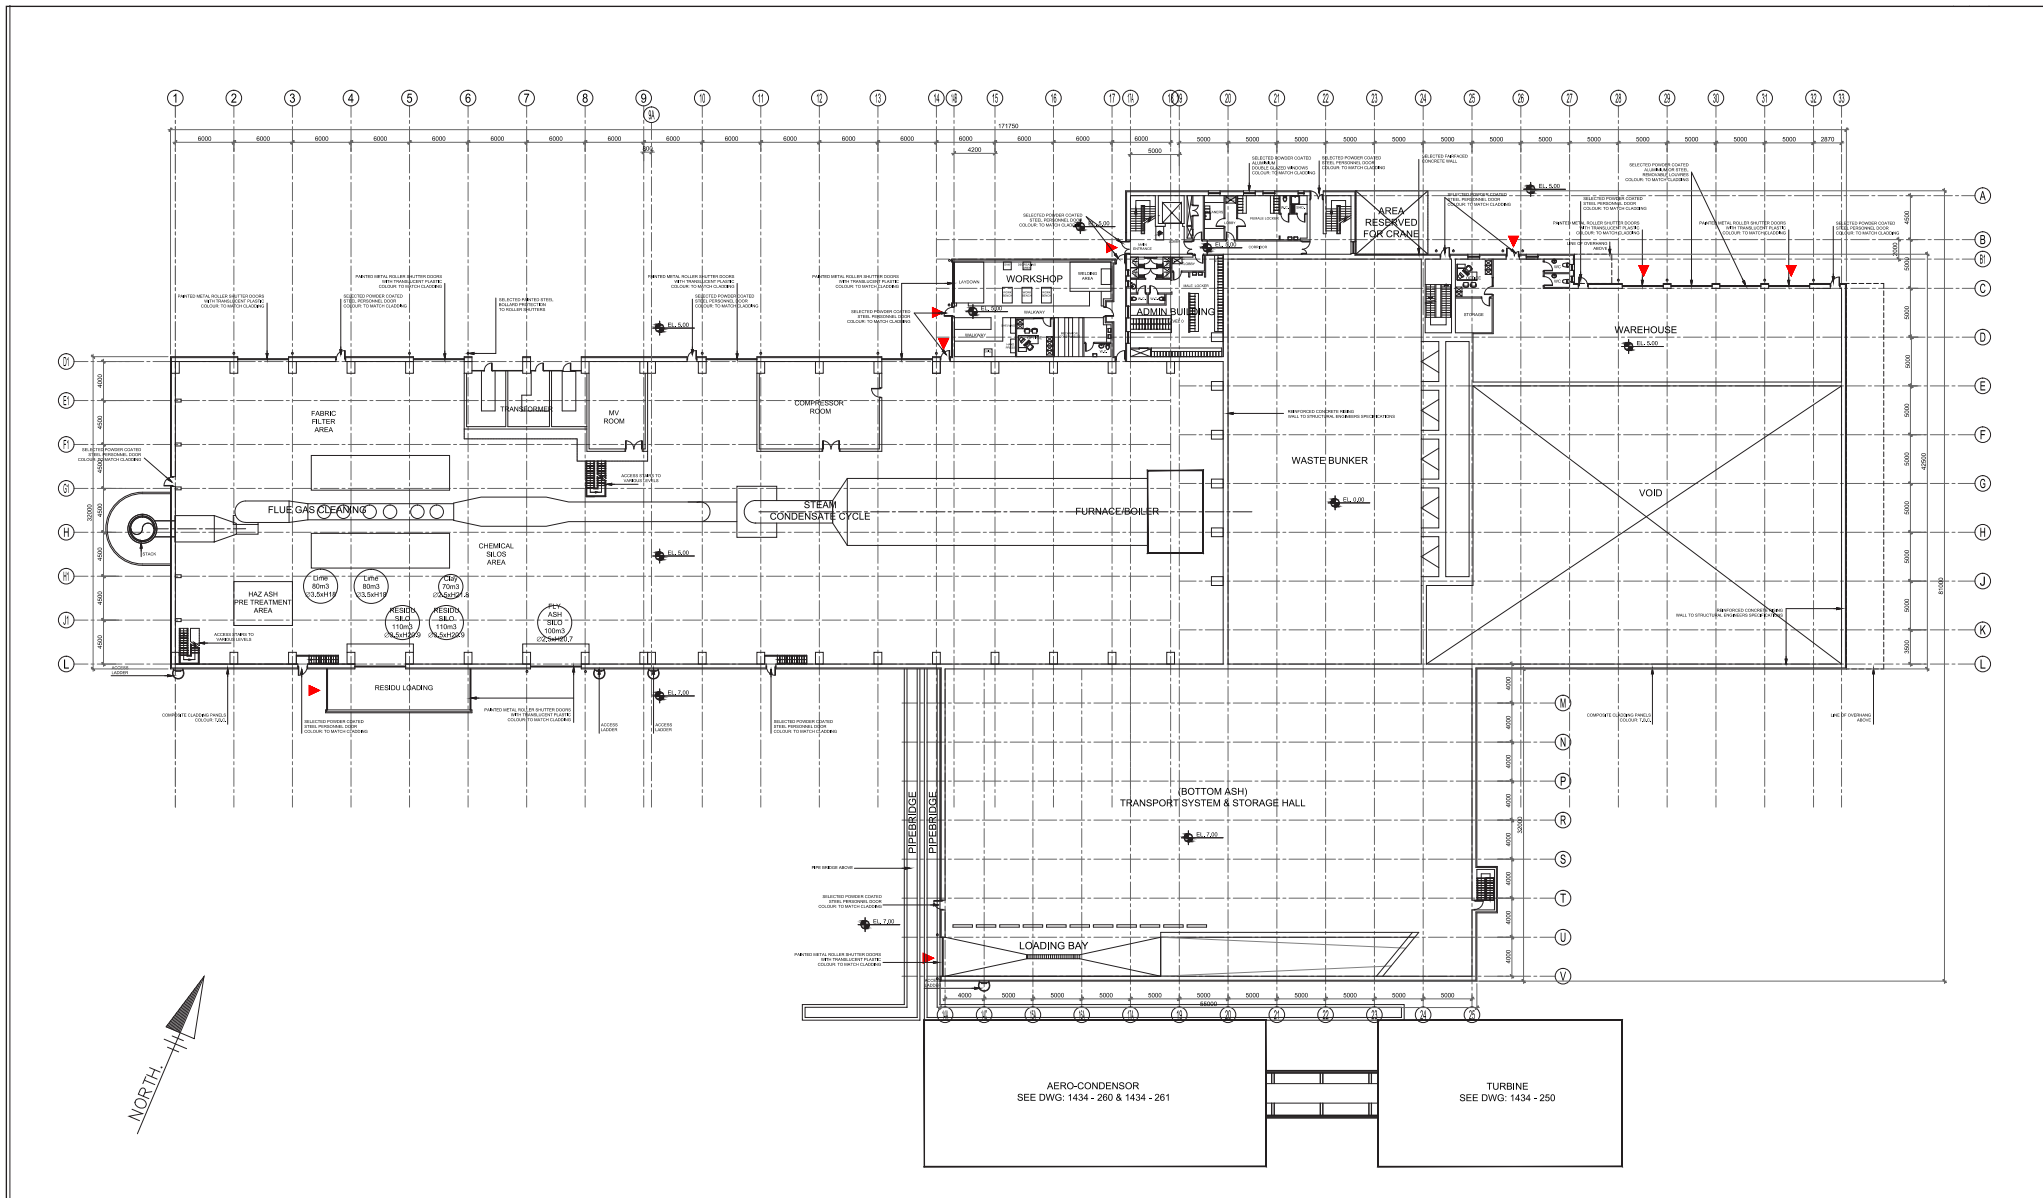

Floor Plan Level 0 of Process Building

Ringaskiddy Resource Recovery Centre

238129-00

January 2016

Figure 4.9