

**NOTE:**  
 The design has been developed to a stage to permit a fully informed Environmental Impact Assessment to be carried out on the proposed road development. Modifications may be made to avail of opportunities to improve the design at the detailed design stage in light of experience on the ground or other innovations, provided this has no significant adverse environmental impacts over and above those considered in the current Environmental Impact Assessment

**LEGEND:**  
 [Light Green Box] ELECTORAL DIVISIONS IN ROSCOMMON  
 [Grey Box] ELECTORAL DIVISIONS EFFECTED

Ordnance Survey Ireland Licence No 2014/18/CCMA Roscommon County Council  
 © Ordnance Survey Ireland and Government of Ireland.



**Roughan & O'Donovan-AECOM Alliance**


Arena House, Arena Road,  
 Sandyford, Dublin 18.  
 Tel : +353 (1) 2940800  
 Fax : +353 (1) 2940820  
 e-mail : info@rod.ie  
 Website : www.rod.ie  
 www.aecom.com

Project  
**N5 BALLAGHADERREEN TO SCRAMOGE ROAD PROJECT**

**ENVIRONMENTAL IMPACT ASSESSMENT REPORT**

Title		Study Area Showing Electoral Divisions (ED)	
Designed: BC	File:	Status: E.I.A.R.	
Drawn: LA	Job No: 14.155		
Checked: BC	Scale: 1:100,000 (@ A3)	Drawing No: Fig 6.1	Rev:
Approved: JET	Date: December 2017		

DO NOT SCALE USE FIGURED DIMENSIONS ONLY

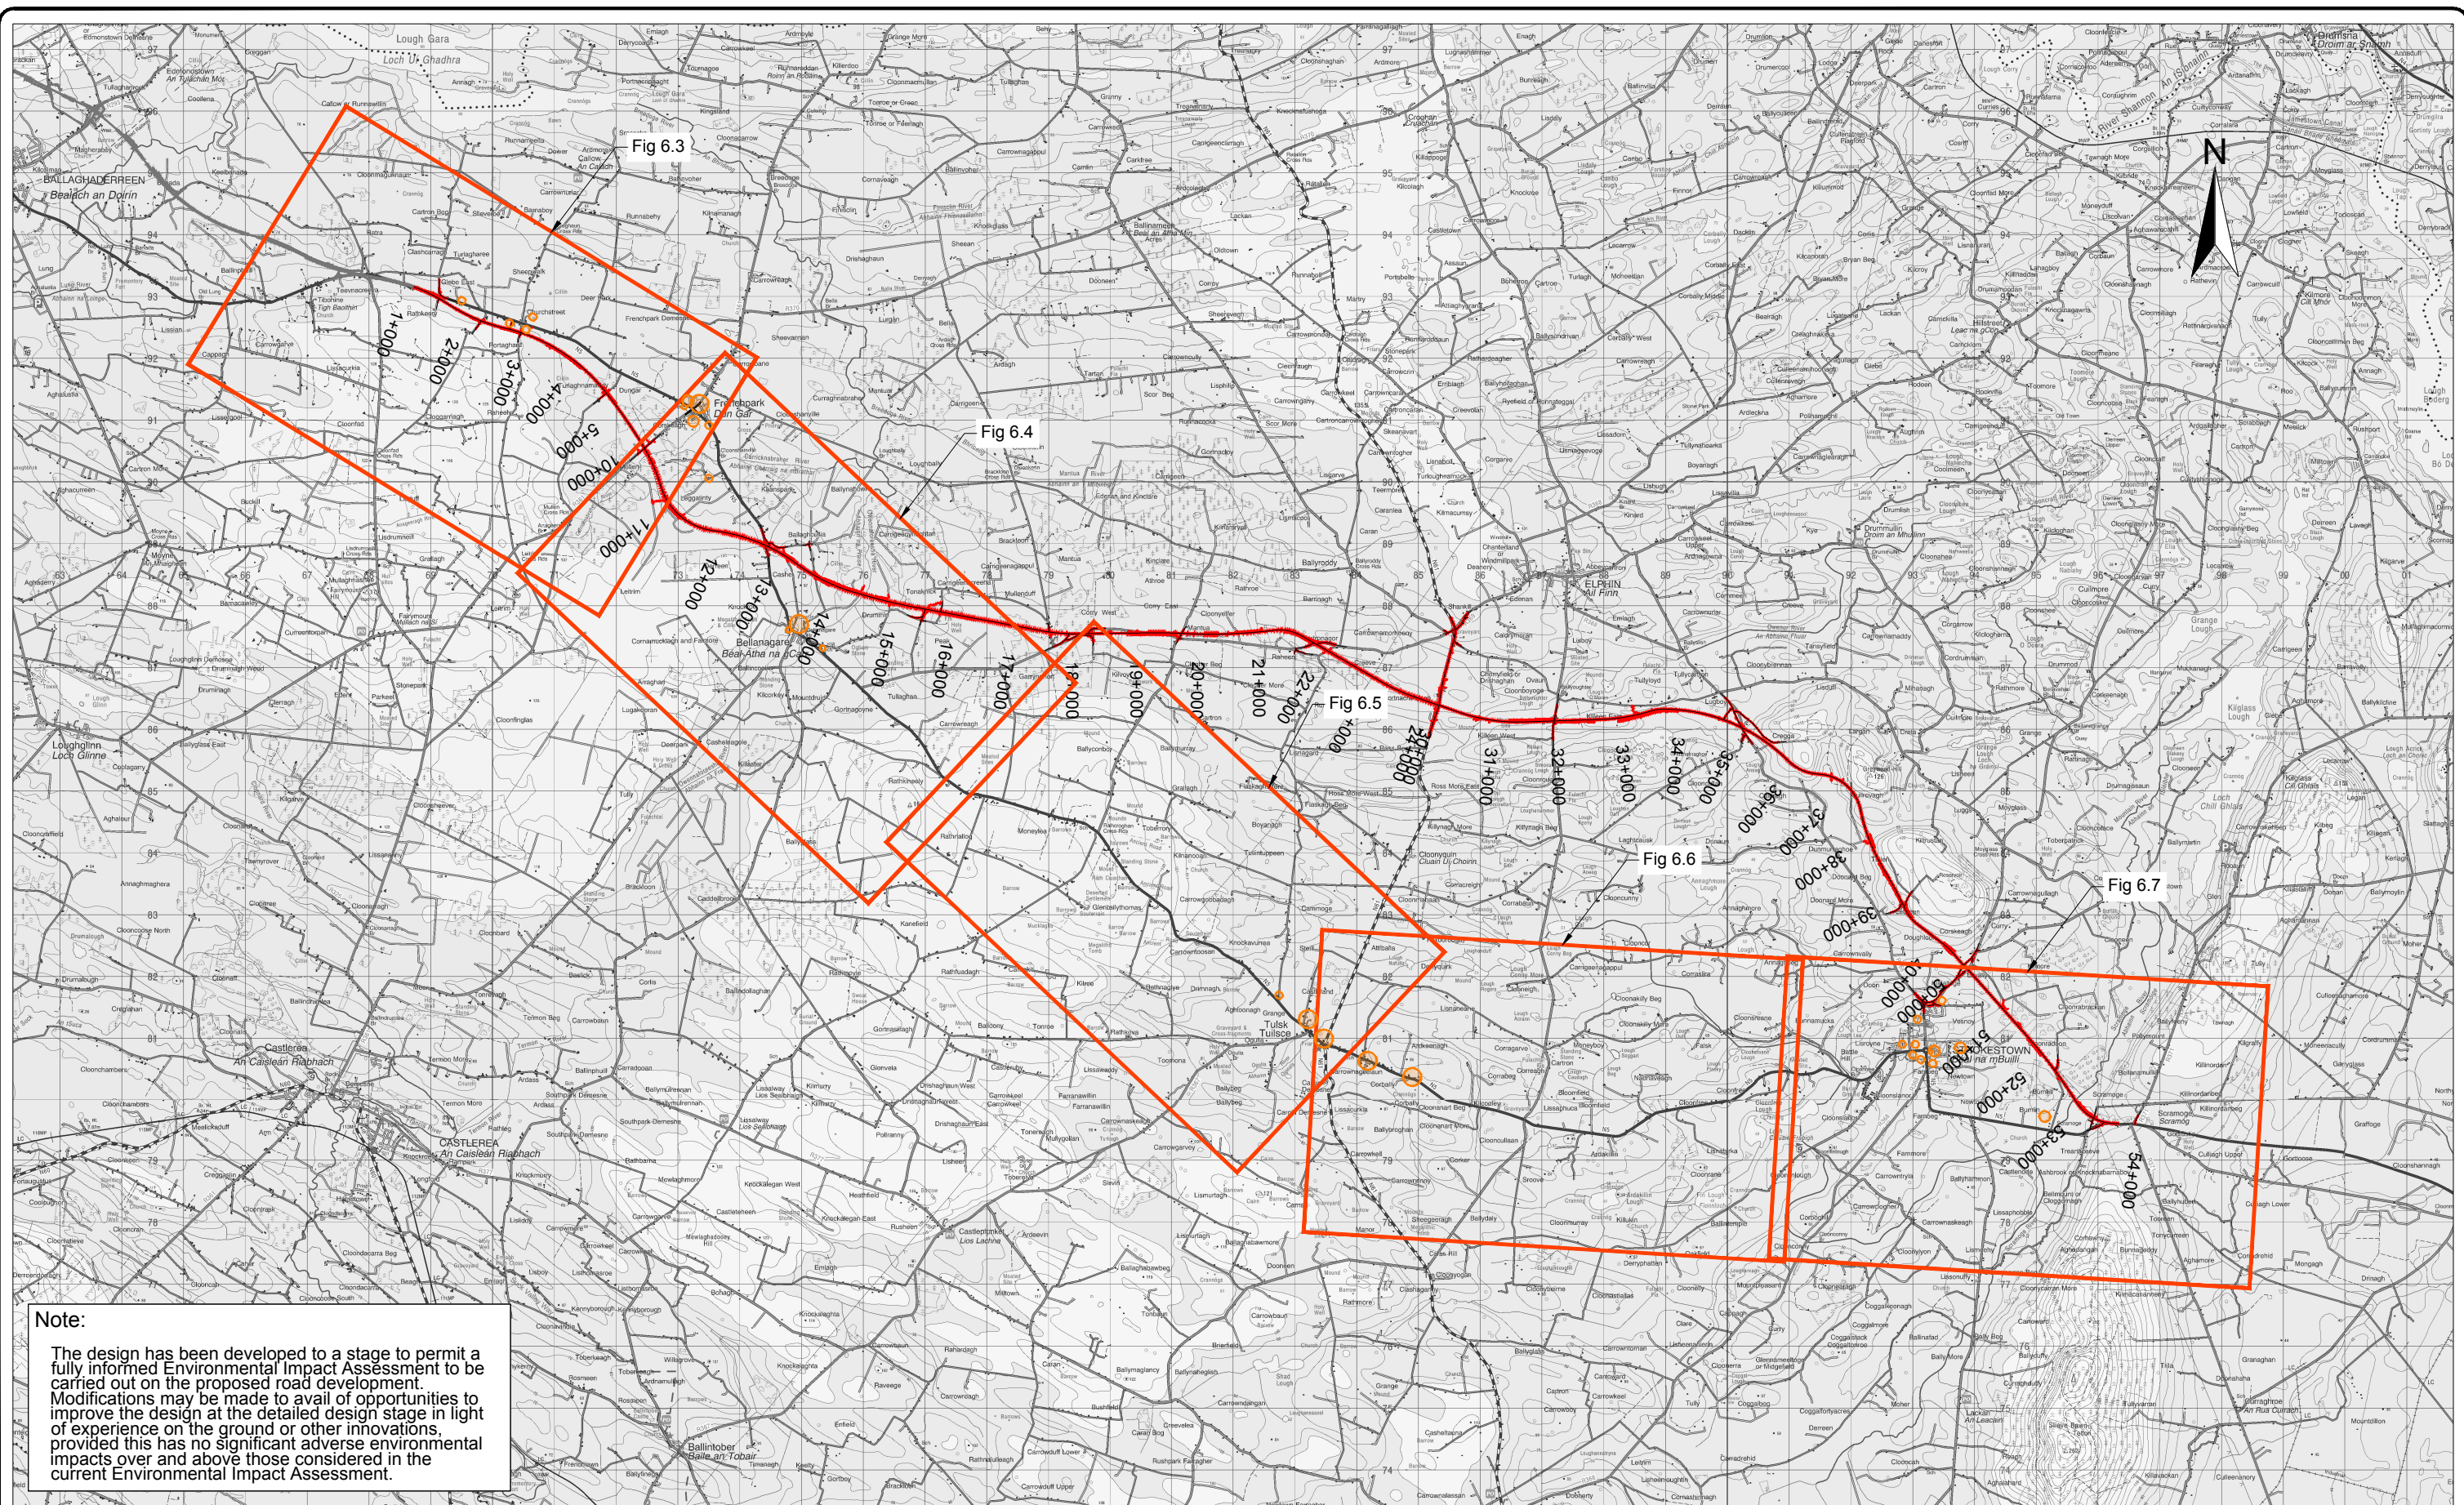

**Note:**  
 The design has been developed to a stage to permit a fully informed Environmental Impact Assessment to be carried out on the proposed road development. Modifications may be made to avail of opportunities to improve the design at the detailed design stage in light of experience on the ground or other innovations, provided this has no significant adverse environmental impacts over and above those considered in the current Environmental Impact Assessment.

Ordnance Survey Ireland Licence No 2014/18/CCMA Roscommon County Council  
 © Ordnance Survey Ireland and Government of Ireland



Arena House, Arena Road,  
 Sandyford, Dublin 18.  
 Tel : +353 (1) 2940800  
 Fax : +353 (1) 2940820  
 e-mail : info@rod.ie  
 Website : www.rod.ie  
 www.aecom.com

Roughan & O'Donovan-AECOM  
 Alliance


Project  
**N5 BALLAGHADERREEN TO SCRAMOGE  
 ROAD PROJECT**

**ENVIRONMENTAL IMPACT  
 ASSESSMENT REPORT**

Title  
**Businesses Visible from the Existing N5  
 Sheet Layout**

Designed: BC	File: 14.155	Status: E.I.A.R.
Drawn: LA	Job No: 14.155	
Checked: BC	Scale: 1:100,000 (@ A3)	Drawing No: Fig 6.2
Approved: JET	Date: December 2017	Rev:

DO NOT SCALE USE FIGURED DIMENSIONS ONLY

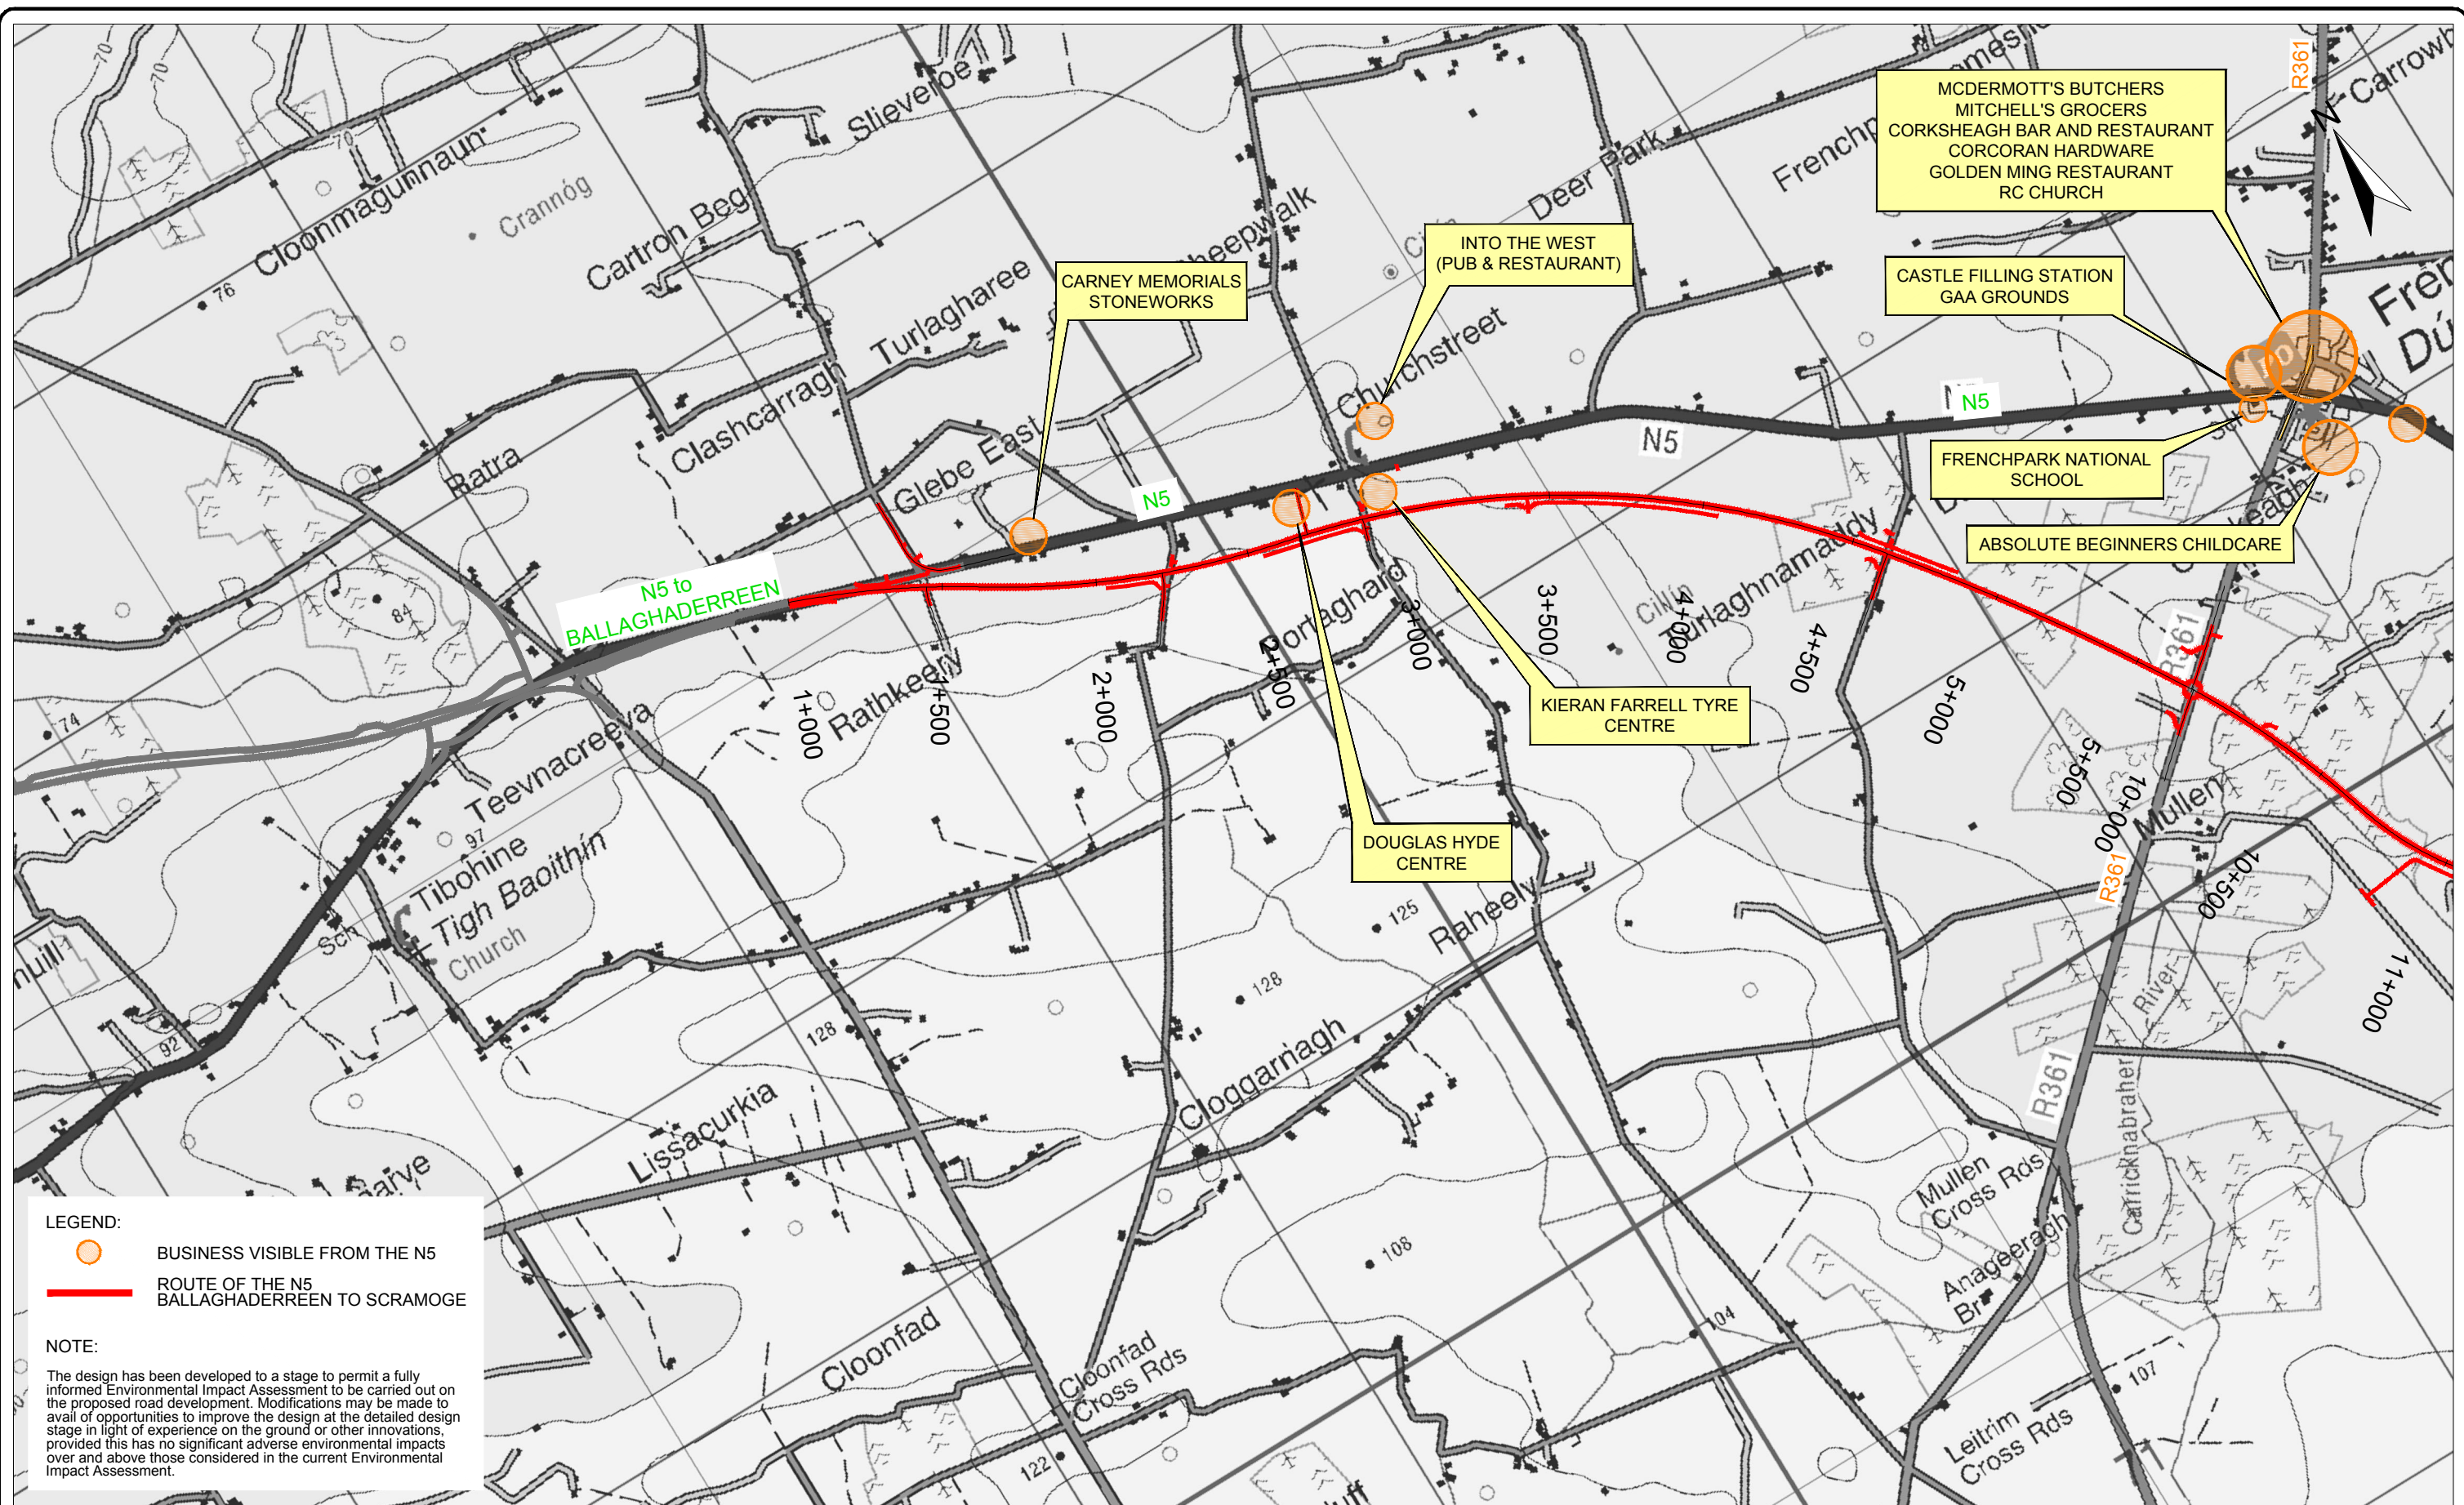

**LEGEND:**

- BUSINESS VISIBLE FROM THE N5
- ROUTE OF THE N5 BALLAGHADERREEN TO SCRAMOGE

**NOTE:**

The design has been developed to a stage to permit a fully informed Environmental Impact Assessment to be carried out on the proposed road development. Modifications may be made to avail of opportunities to improve the design at the detailed design stage in light of experience on the ground or other innovations, provided this has no significant adverse environmental impacts over and above those considered in the current Environmental Impact Assessment.

Ordnance Survey Ireland Licence No 2014/18/CCMA Roscommon County Council  
© Ordnance Survey Ireland and Government of Ireland.



Arena House, Arena Road,  
Sandyford, Dublin 18.  
Tel : +353 (1) 2940800  
Fax : +353 (1) 2940820  
e-mail : info@rod.ie  
Website : www.rod.ie  
www.aecom.com


Project  
**N5 BALLAGHADERREEN TO SCRAMOGE ROAD PROJECT**

**ENVIRONMENTAL IMPACT ASSESSMENT REPORT**

Title  
Businesses Visible from the Existing N5  
Sheet 1 of 5

Designed: BC	File:	Status: E.I.A.R.
Drawn: LA	Job No: 14.155	
Checked: BC	Scale: 1:10,000 (@ A3)	Drawing No: Fig 6.3
Approved: JET	Date: December 2017	Rev:

DO NOT SCALE USE FIGURED DIMENSIONS ONLY

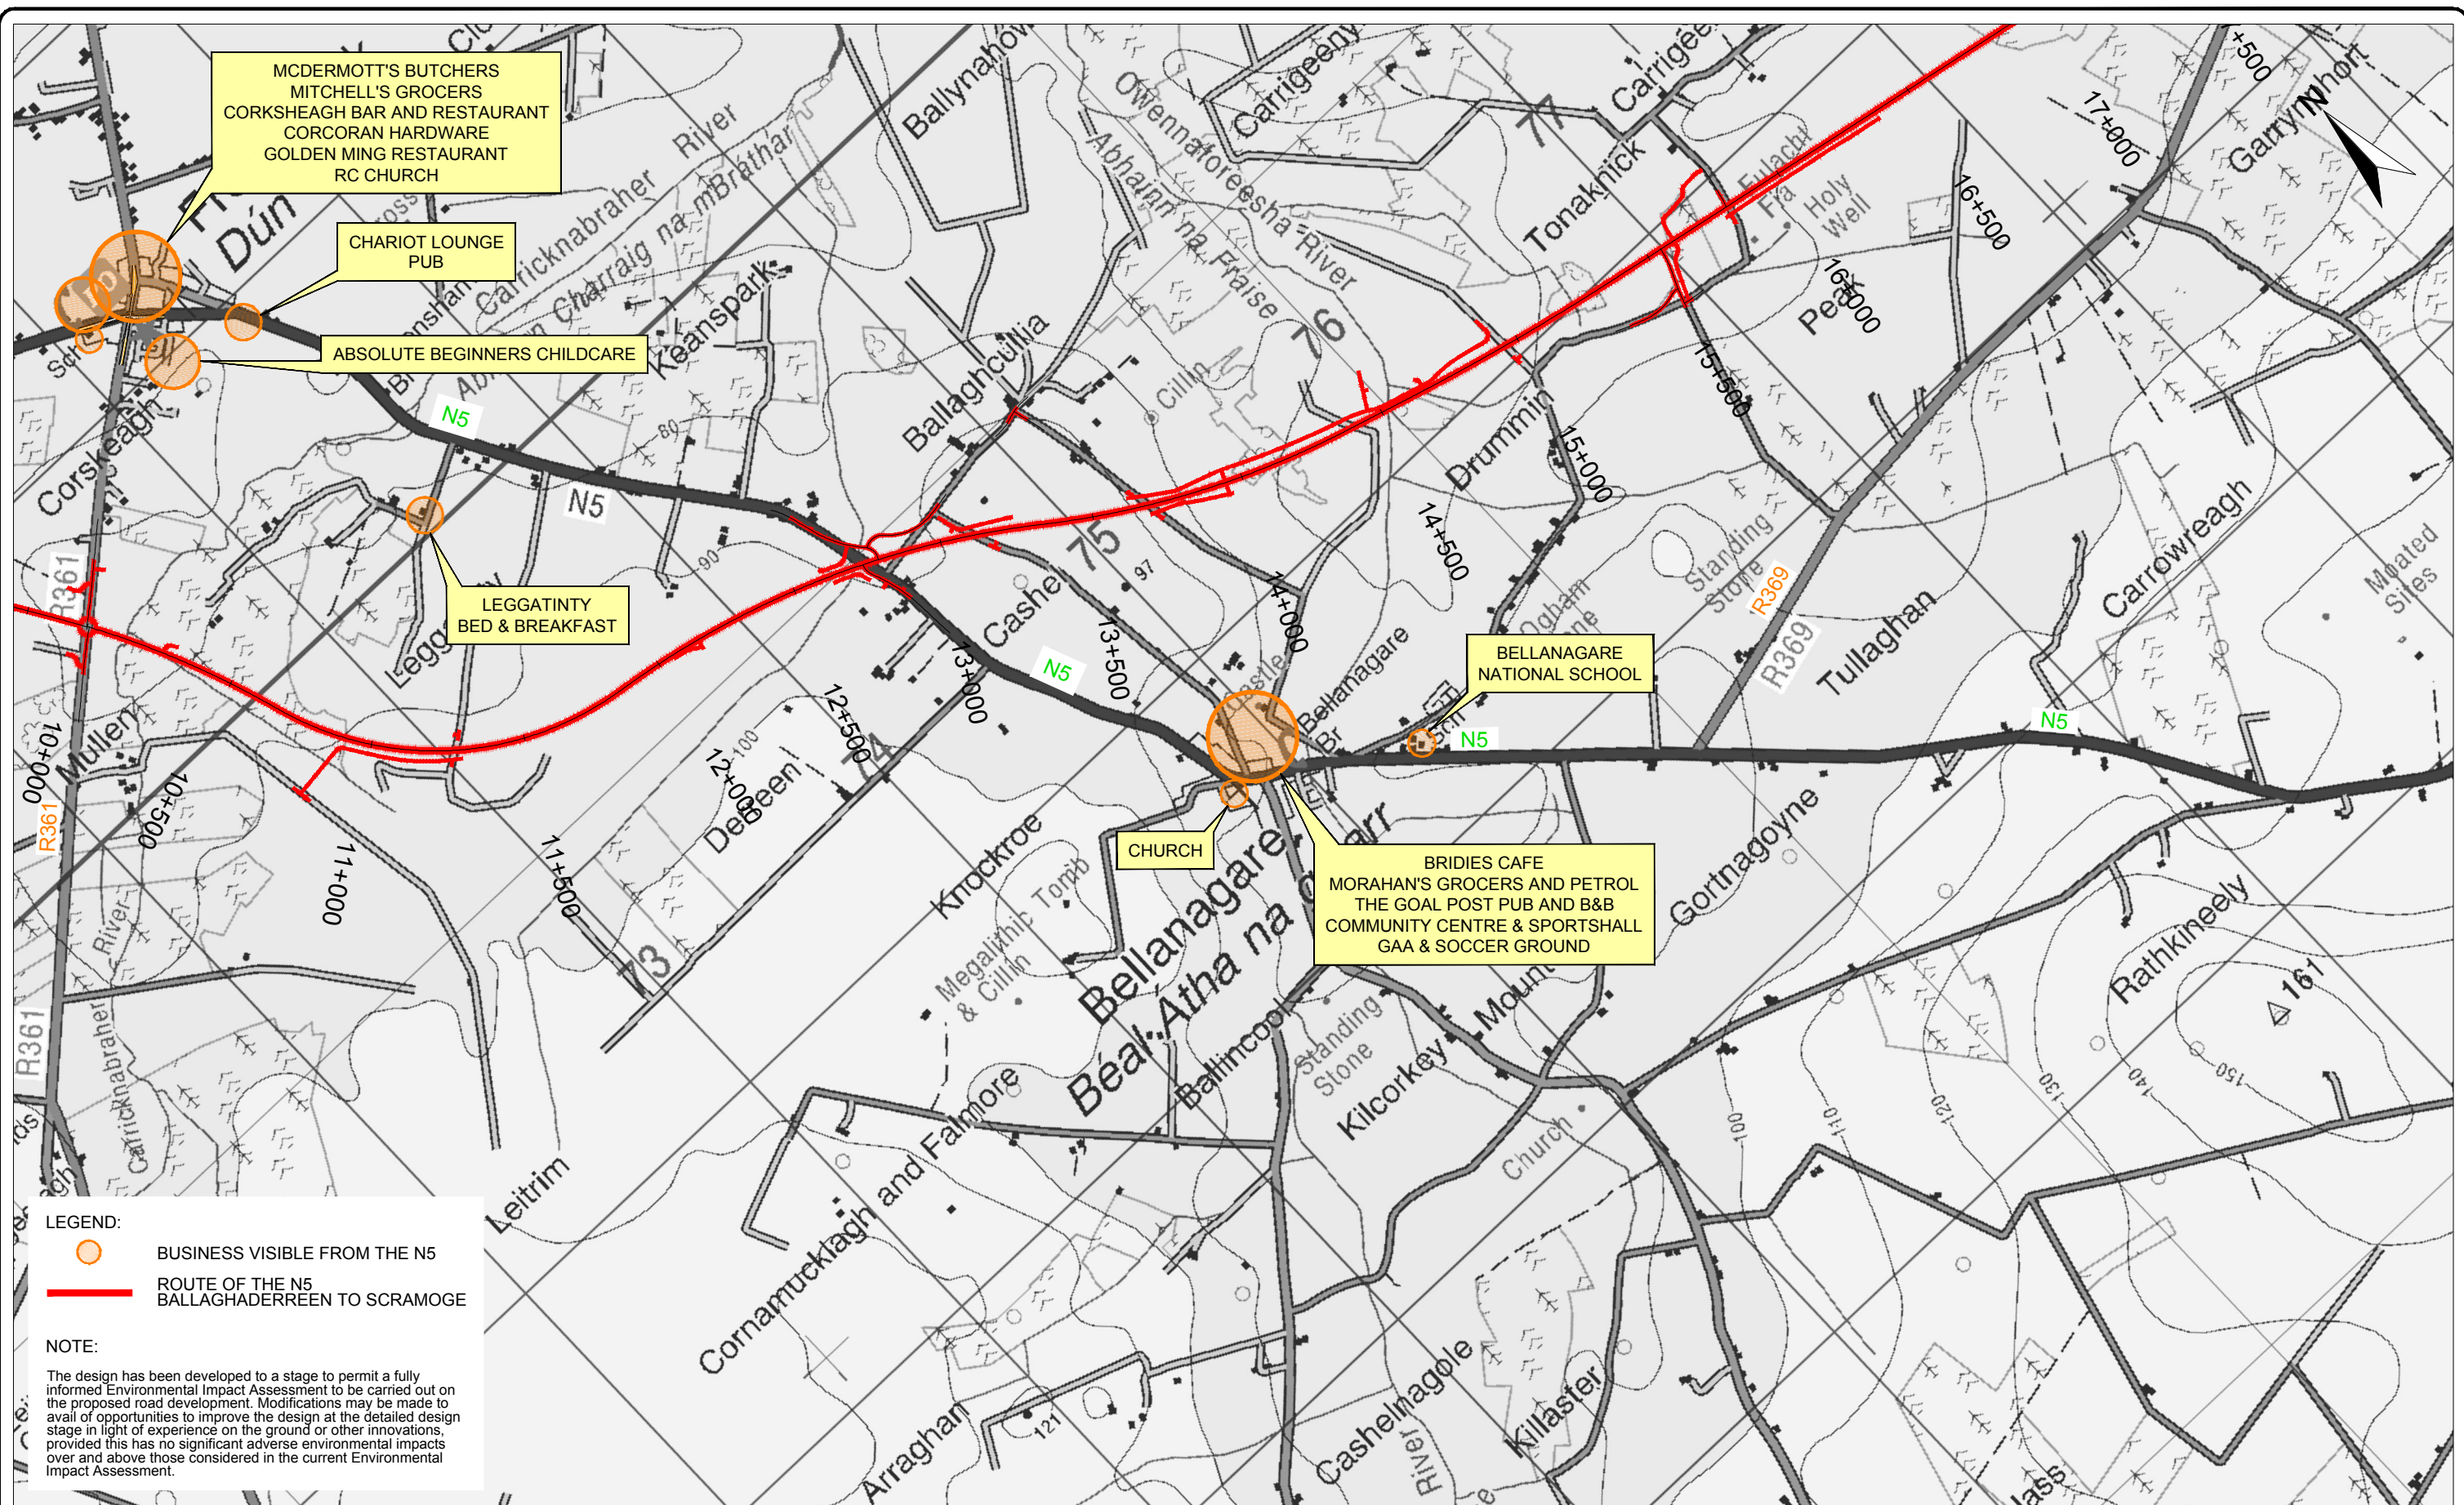

MCDERMOTT'S BUTCHERS  
MITCHELL'S GROCERS  
CORKSHEAGH BAR AND RESTAURANT  
CORCORAN HARDWARE  
GOLDEN MING RESTAURANT  
RC CHURCH

CHARIOT LOUNGE  
PUB



ABSOLUTE BEGINNERS  
CHILDCARE

LEGGATINTY  
BED & BREAKFAST

BELLANAGARE  
NATIONAL SCHOOL

CHURCH

BRIDIES CAFE  
MORAHAN'S GROCERS AND PETROL  
THE GOAL POST PUB AND B&B  
COMMUNITY CENTRE & SPORTSHALL  
GAA & SOCCER GROUND

**LEGEND:**  
 BUSINESS VISIBLE FROM THE N5  
 ROUTE OF THE N5  
 BALLAGHADERREEN TO SCRAMOGE

**NOTE:**  
 The design has been developed to a stage to permit a fully informed Environmental Impact Assessment to be carried out on the proposed road development. Modifications may be made to avail of opportunities to improve the design at the detailed design stage in light of experience on the ground or other innovations, provided this has no significant adverse environmental impacts over and above those considered in the current Environmental Impact Assessment.

Ordnance Survey Ireland Licence No 2014/18/CCMA Roscommon County Council  
 © Ordnance Survey Ireland and Government of Ireland.




Arena House, Arena Road,  
Sandyford, Dublin 18.  
Tel : +353 (1) 2940800  
Fax : +353 (1) 2940820  
e-mail : info@rod.ie  
Website : www.rod.ie  
www.aecom.com

Roughan & O'Donovan-AECOM  
Alliance

Project <b>N5 BALLAGHADERREEN TO SCRAMOGE ROAD PROJECT</b>		Title Businesses Visible from the Existing N5 Sheet 2 of 5	
Designed: BC	File:	Status: E.I.A.R.	
Drawn: LA	Job No: 14.155		
Checked: BC	Scale: 1:10,000 (@ A3)	Drawing No: Fig 6.4	Rev:
Approved: JET	Date: December 2017		

DO NOT SCALE USE FIGURED DIMENSIONS ONLY

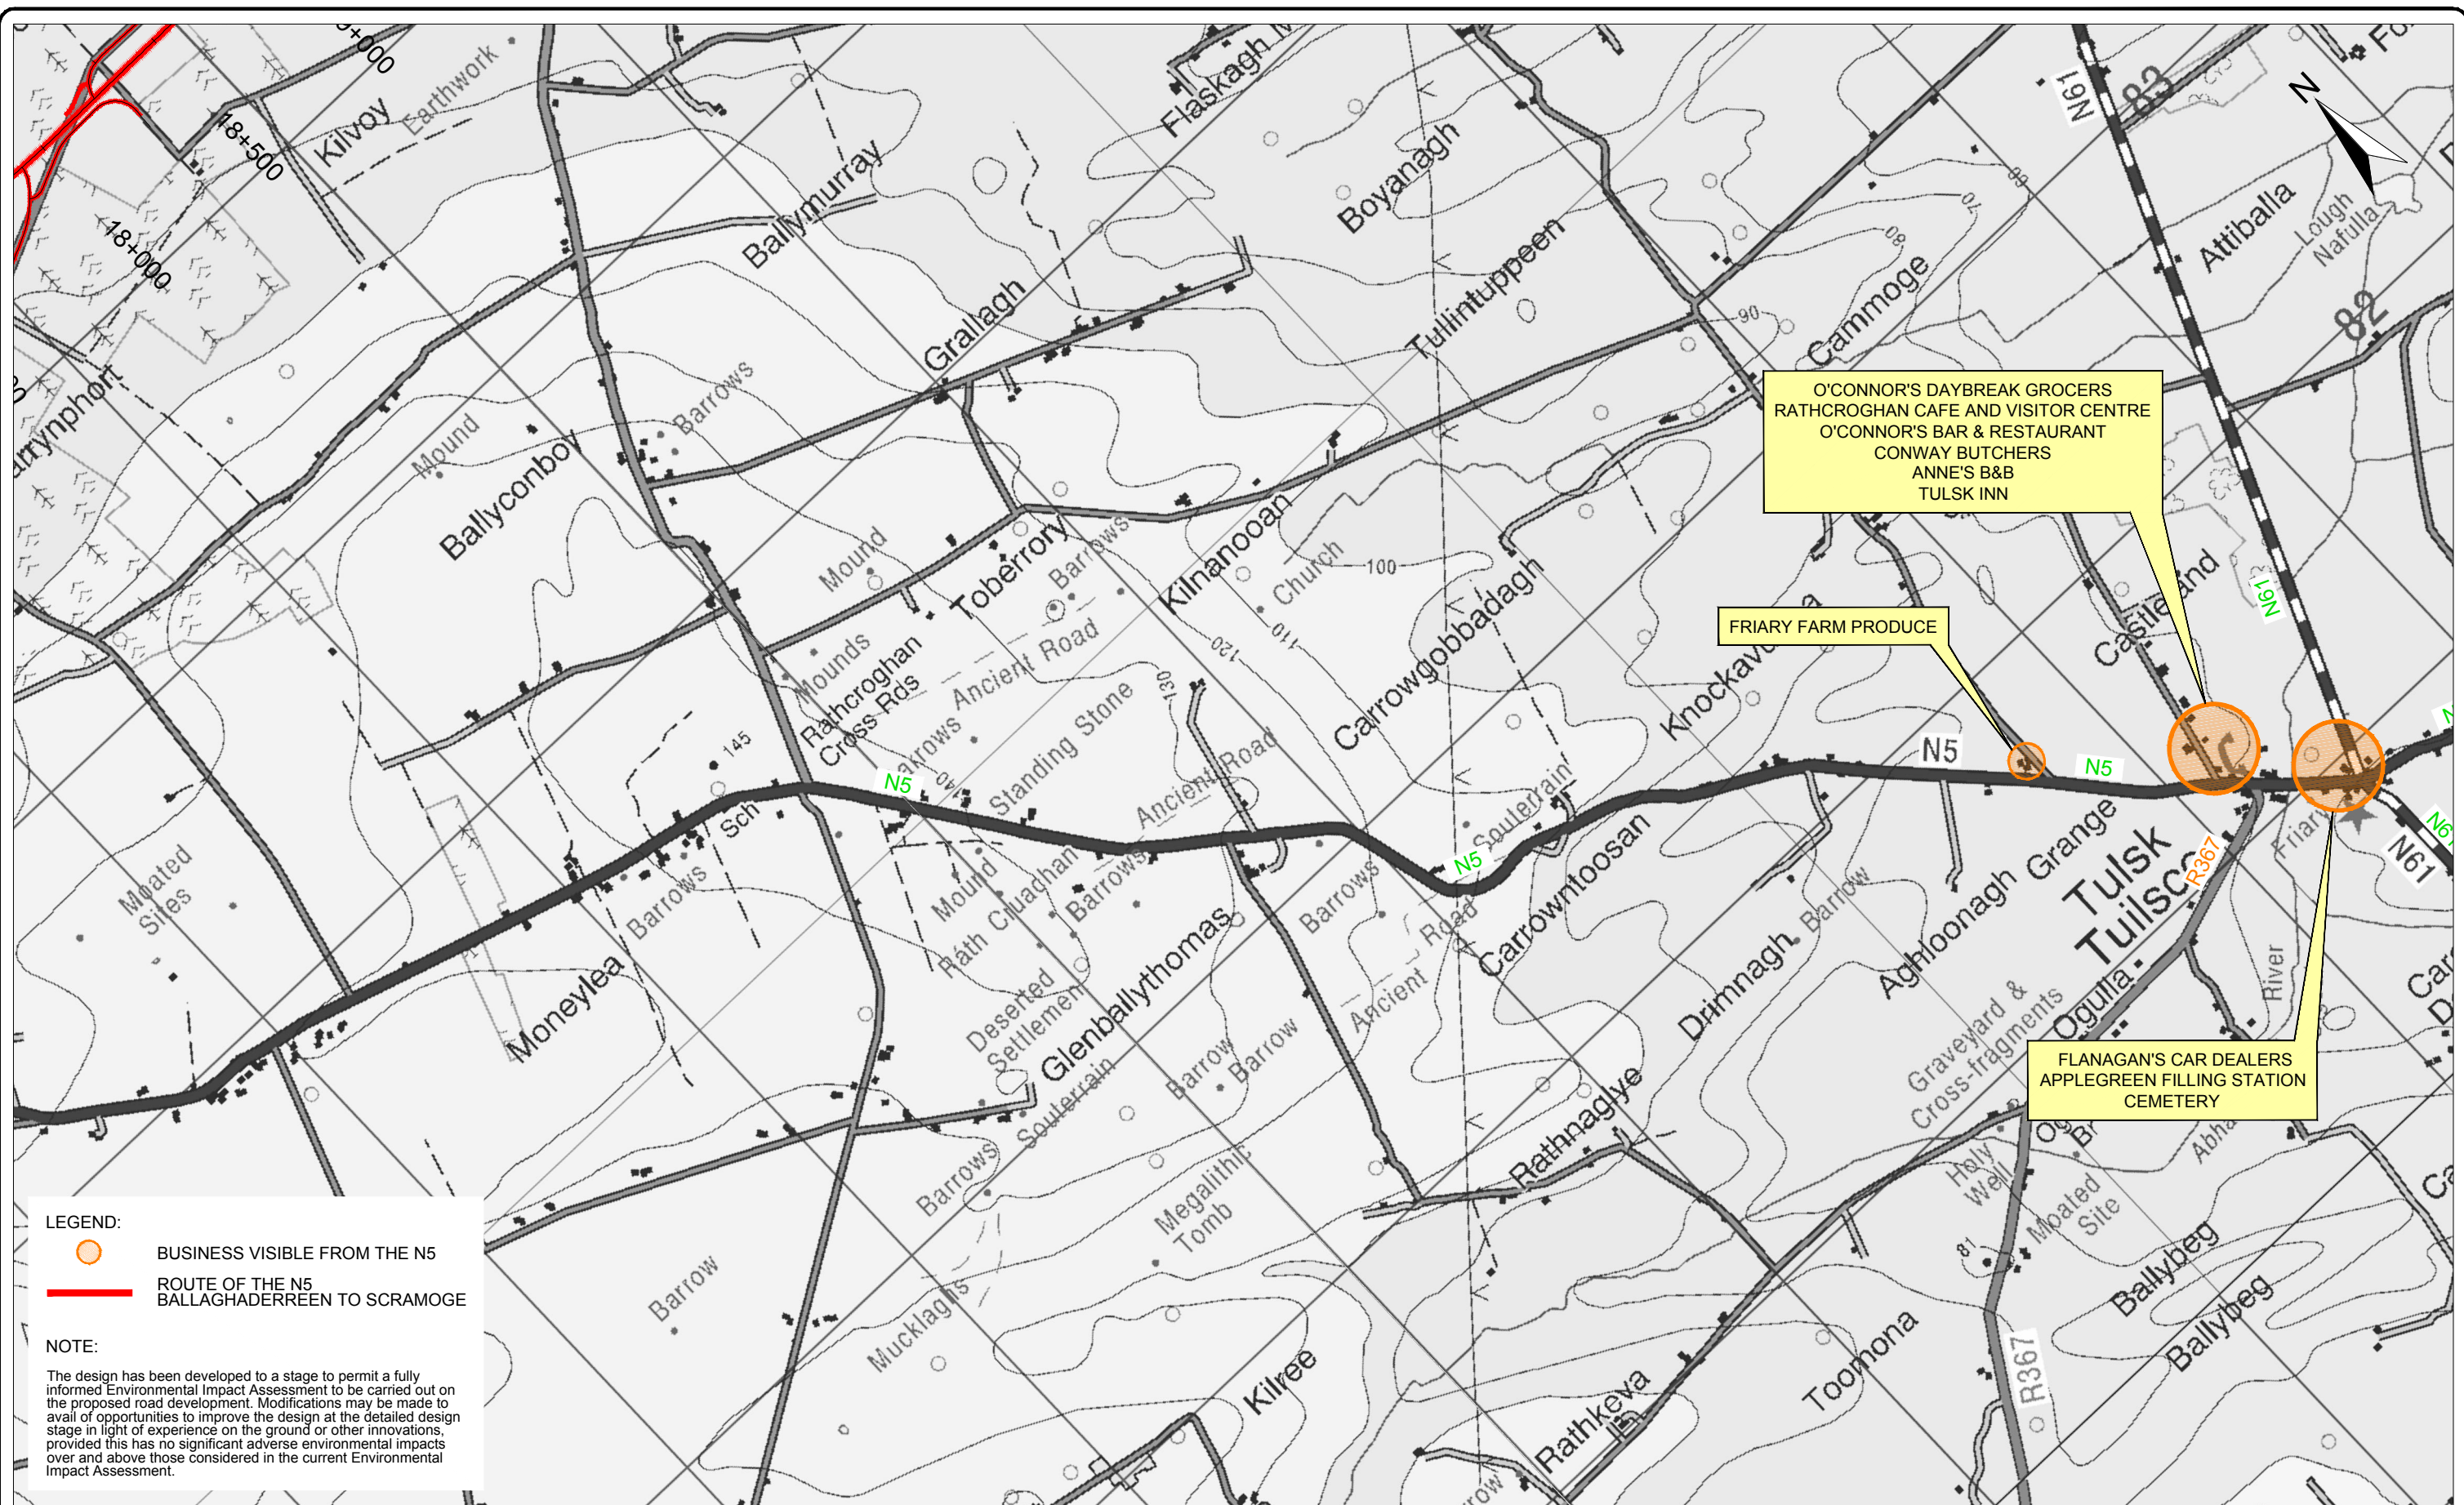

Ordnance Survey Ireland Licence No 2014/18/CCMA Roscommon County Council  
© Ordnance Survey Ireland and Government of Ireland.



Roughan & O'Donovan-AECOM Alliance


Arena House, Arena Road,  
Sandyford, Dublin 18.  
Tel : +353 (1) 2940800  
Fax : +353 (1) 2940820  
e-mail : info@rod.ie  
Website : www.rod.ie  
www.aecom.com



Project  
**N5 BALLAGHADERREEN TO SCRAMOGE ROAD PROJECT**

**ENVIRONMENTAL IMPACT ASSESSMENT REPORT**

Title Businesses Visible from the Existing N5 Sheet 3 of 5		Status E.I.A.R.	
Designed: BC	File:	Job No: 14.155	Scale: 1:10,000 (@ A3)
Drawn: LA	Checked: BC	Date: December 2017	Drawing No: Fig 6.5
Approved: JET			

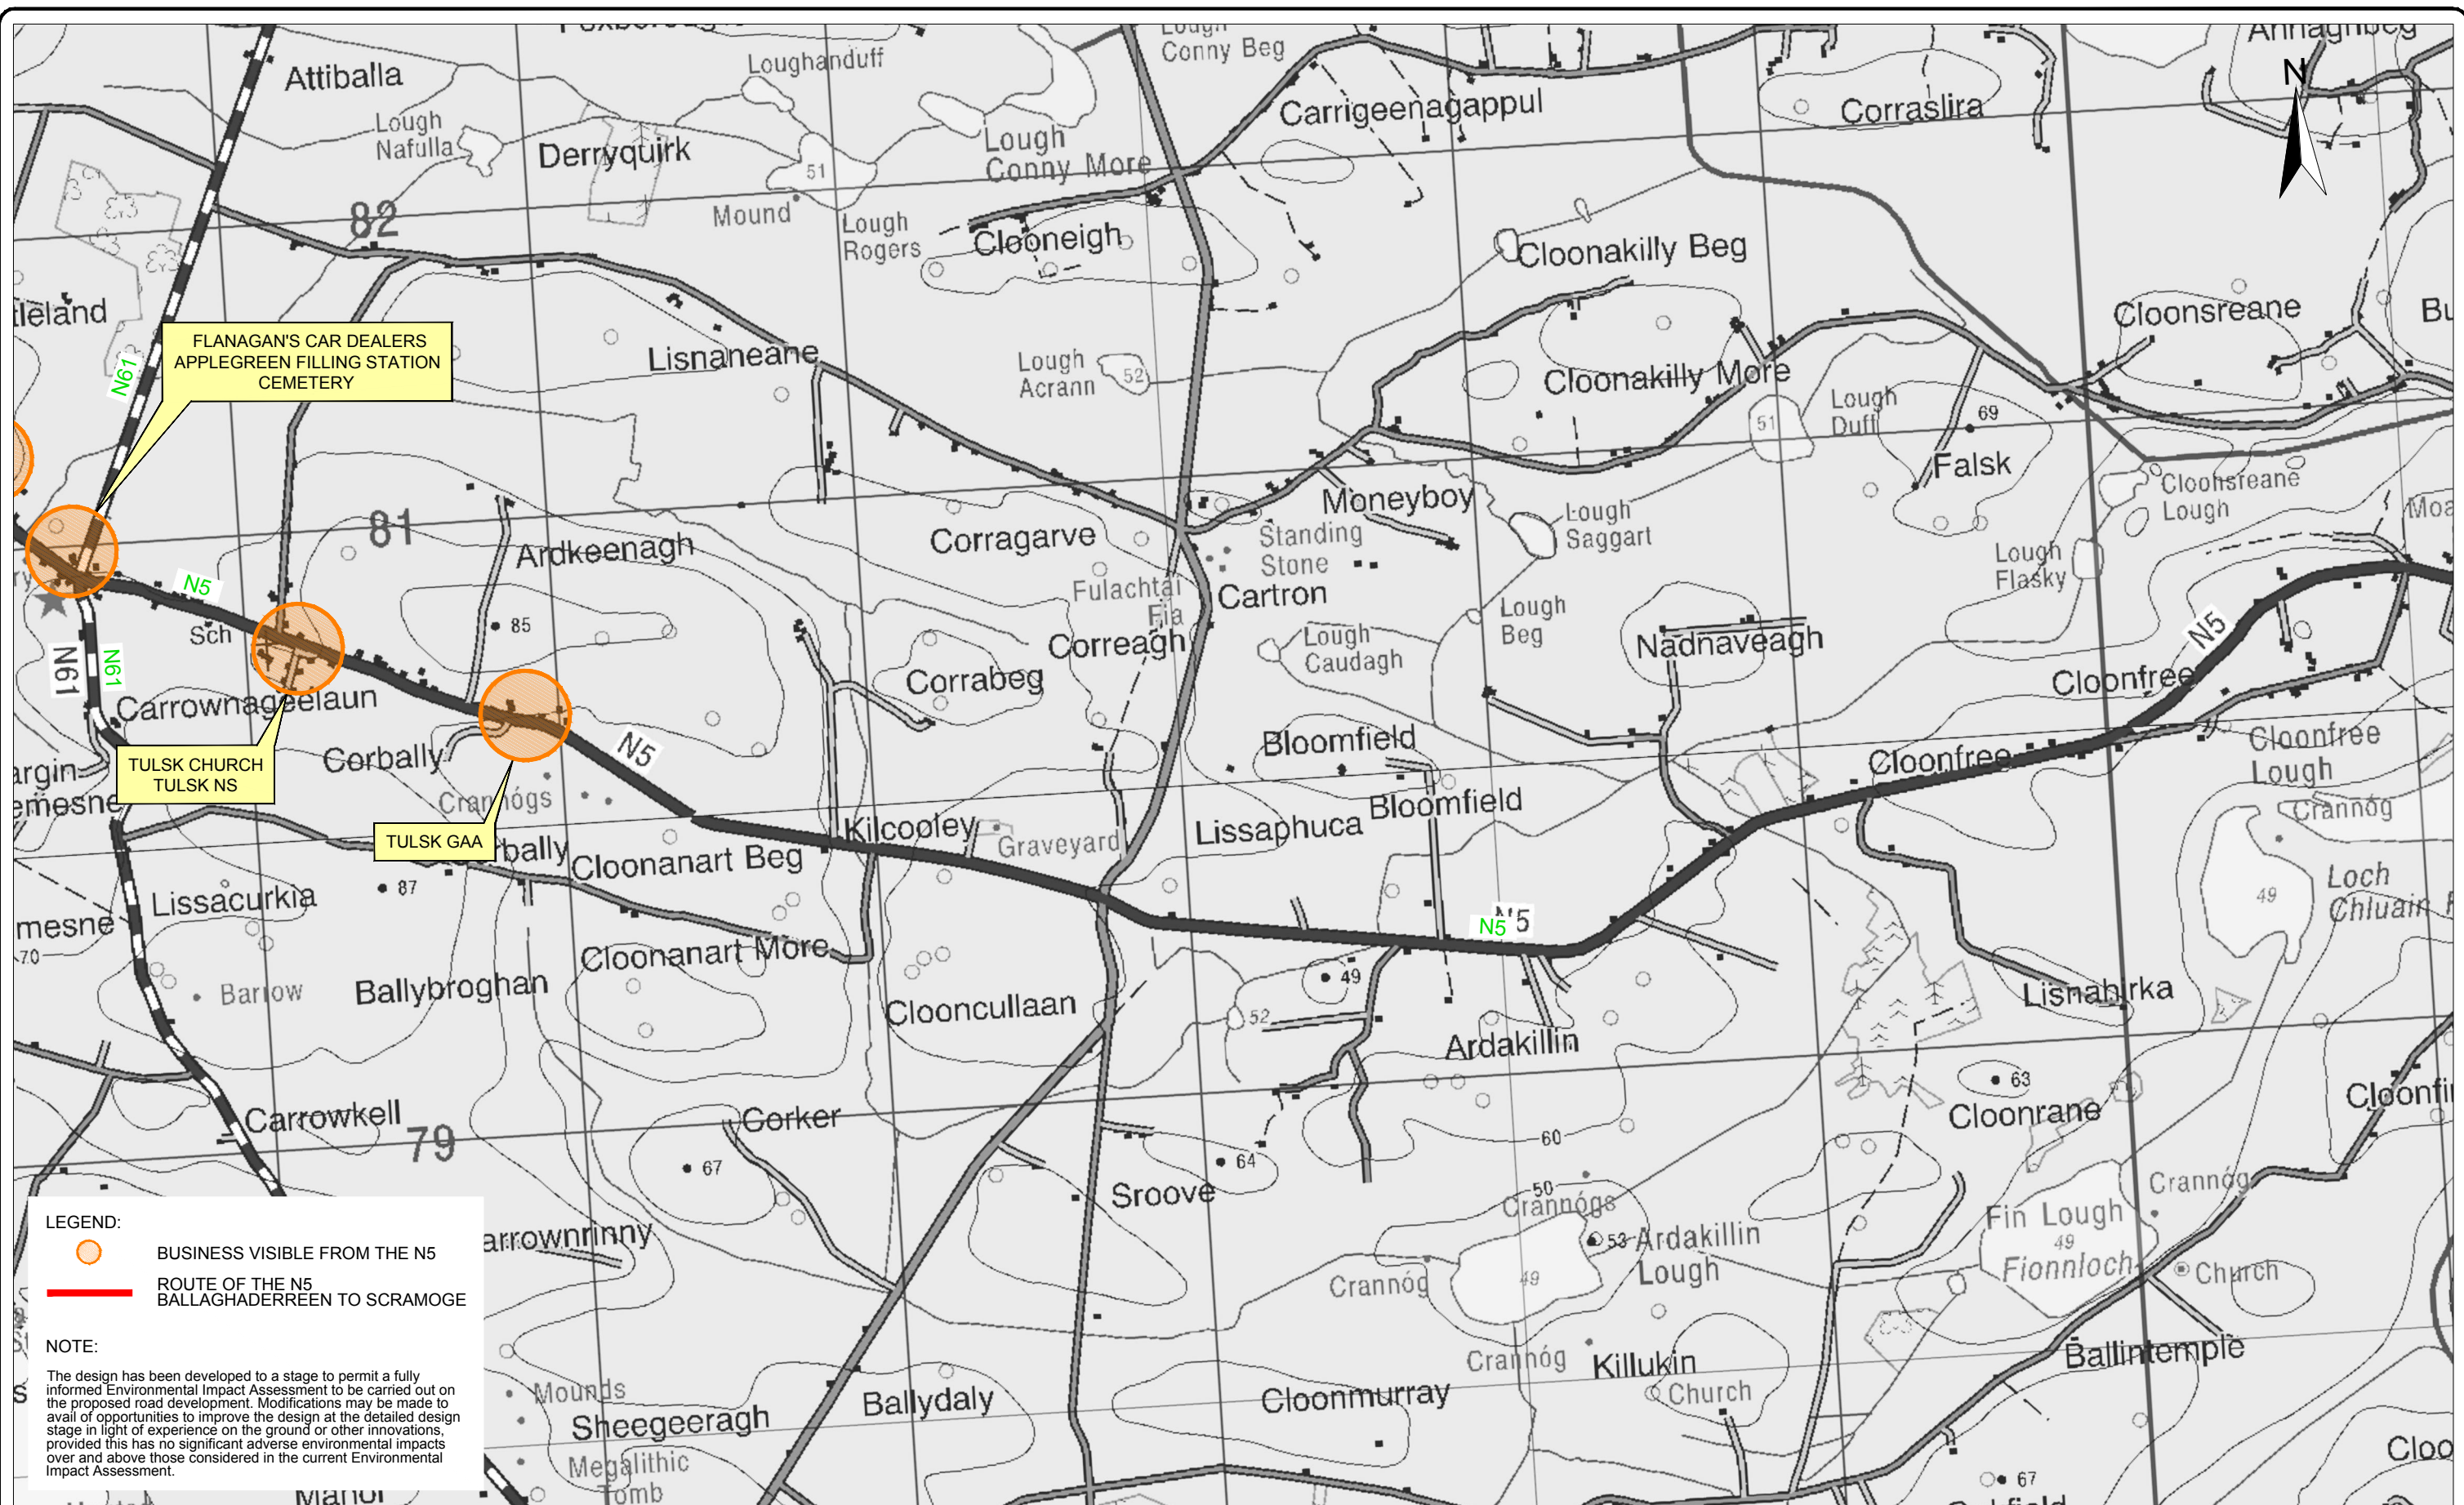DO NOT SCALE USE FIGURED DIMENSIONS ONLY



**LEGEND:**  
 BUSINESS VISIBLE FROM THE N5  
 ROUTE OF THE N5 BALLAGHADERREEN TO SCRAMOGE

**NOTE:**  
 The design has been developed to a stage to permit a fully informed Environmental Impact Assessment to be carried out on the proposed road development. Modifications may be made to avail of opportunities to improve the design at the detailed design stage in light of experience on the ground or other innovations, provided this has no significant adverse environmental impacts over and above those considered in the current Environmental Impact Assessment.

Ordnance Survey Ireland Licence No 2014/18/CCMA Roscommon County Council  
 © Ordnance Survey Ireland and Government of Ireland.



Roughan & O'Donovan-AECOM Alliance




Arena House, Arena Road,  
 Sandyford, Dublin 18.  
 Tel: +353 (1) 2940800  
 Fax: +353 (1) 2940820  
 e-mail: info@rod.ie  
 Website: www.rod.ie  
 www.aecom.com



Project: **N5 BALLAGHADERREEN TO SCRAMOGE ROAD PROJECT**

**ENVIRONMENTAL IMPACT ASSESSMENT REPORT**

Title: <b>Businesses Visible from the Existing N5 Sheet 4 of 5</b>		Status: E.I.A.R.
Designed: BC	File: 14.155	
Drawn: LA	Job No: 14.155	
Checked: BC	Scale: 1:10,000 (@ A3)	Drawing No: Fig 6.6
Approved: JET	Date: December 2017	Rev:

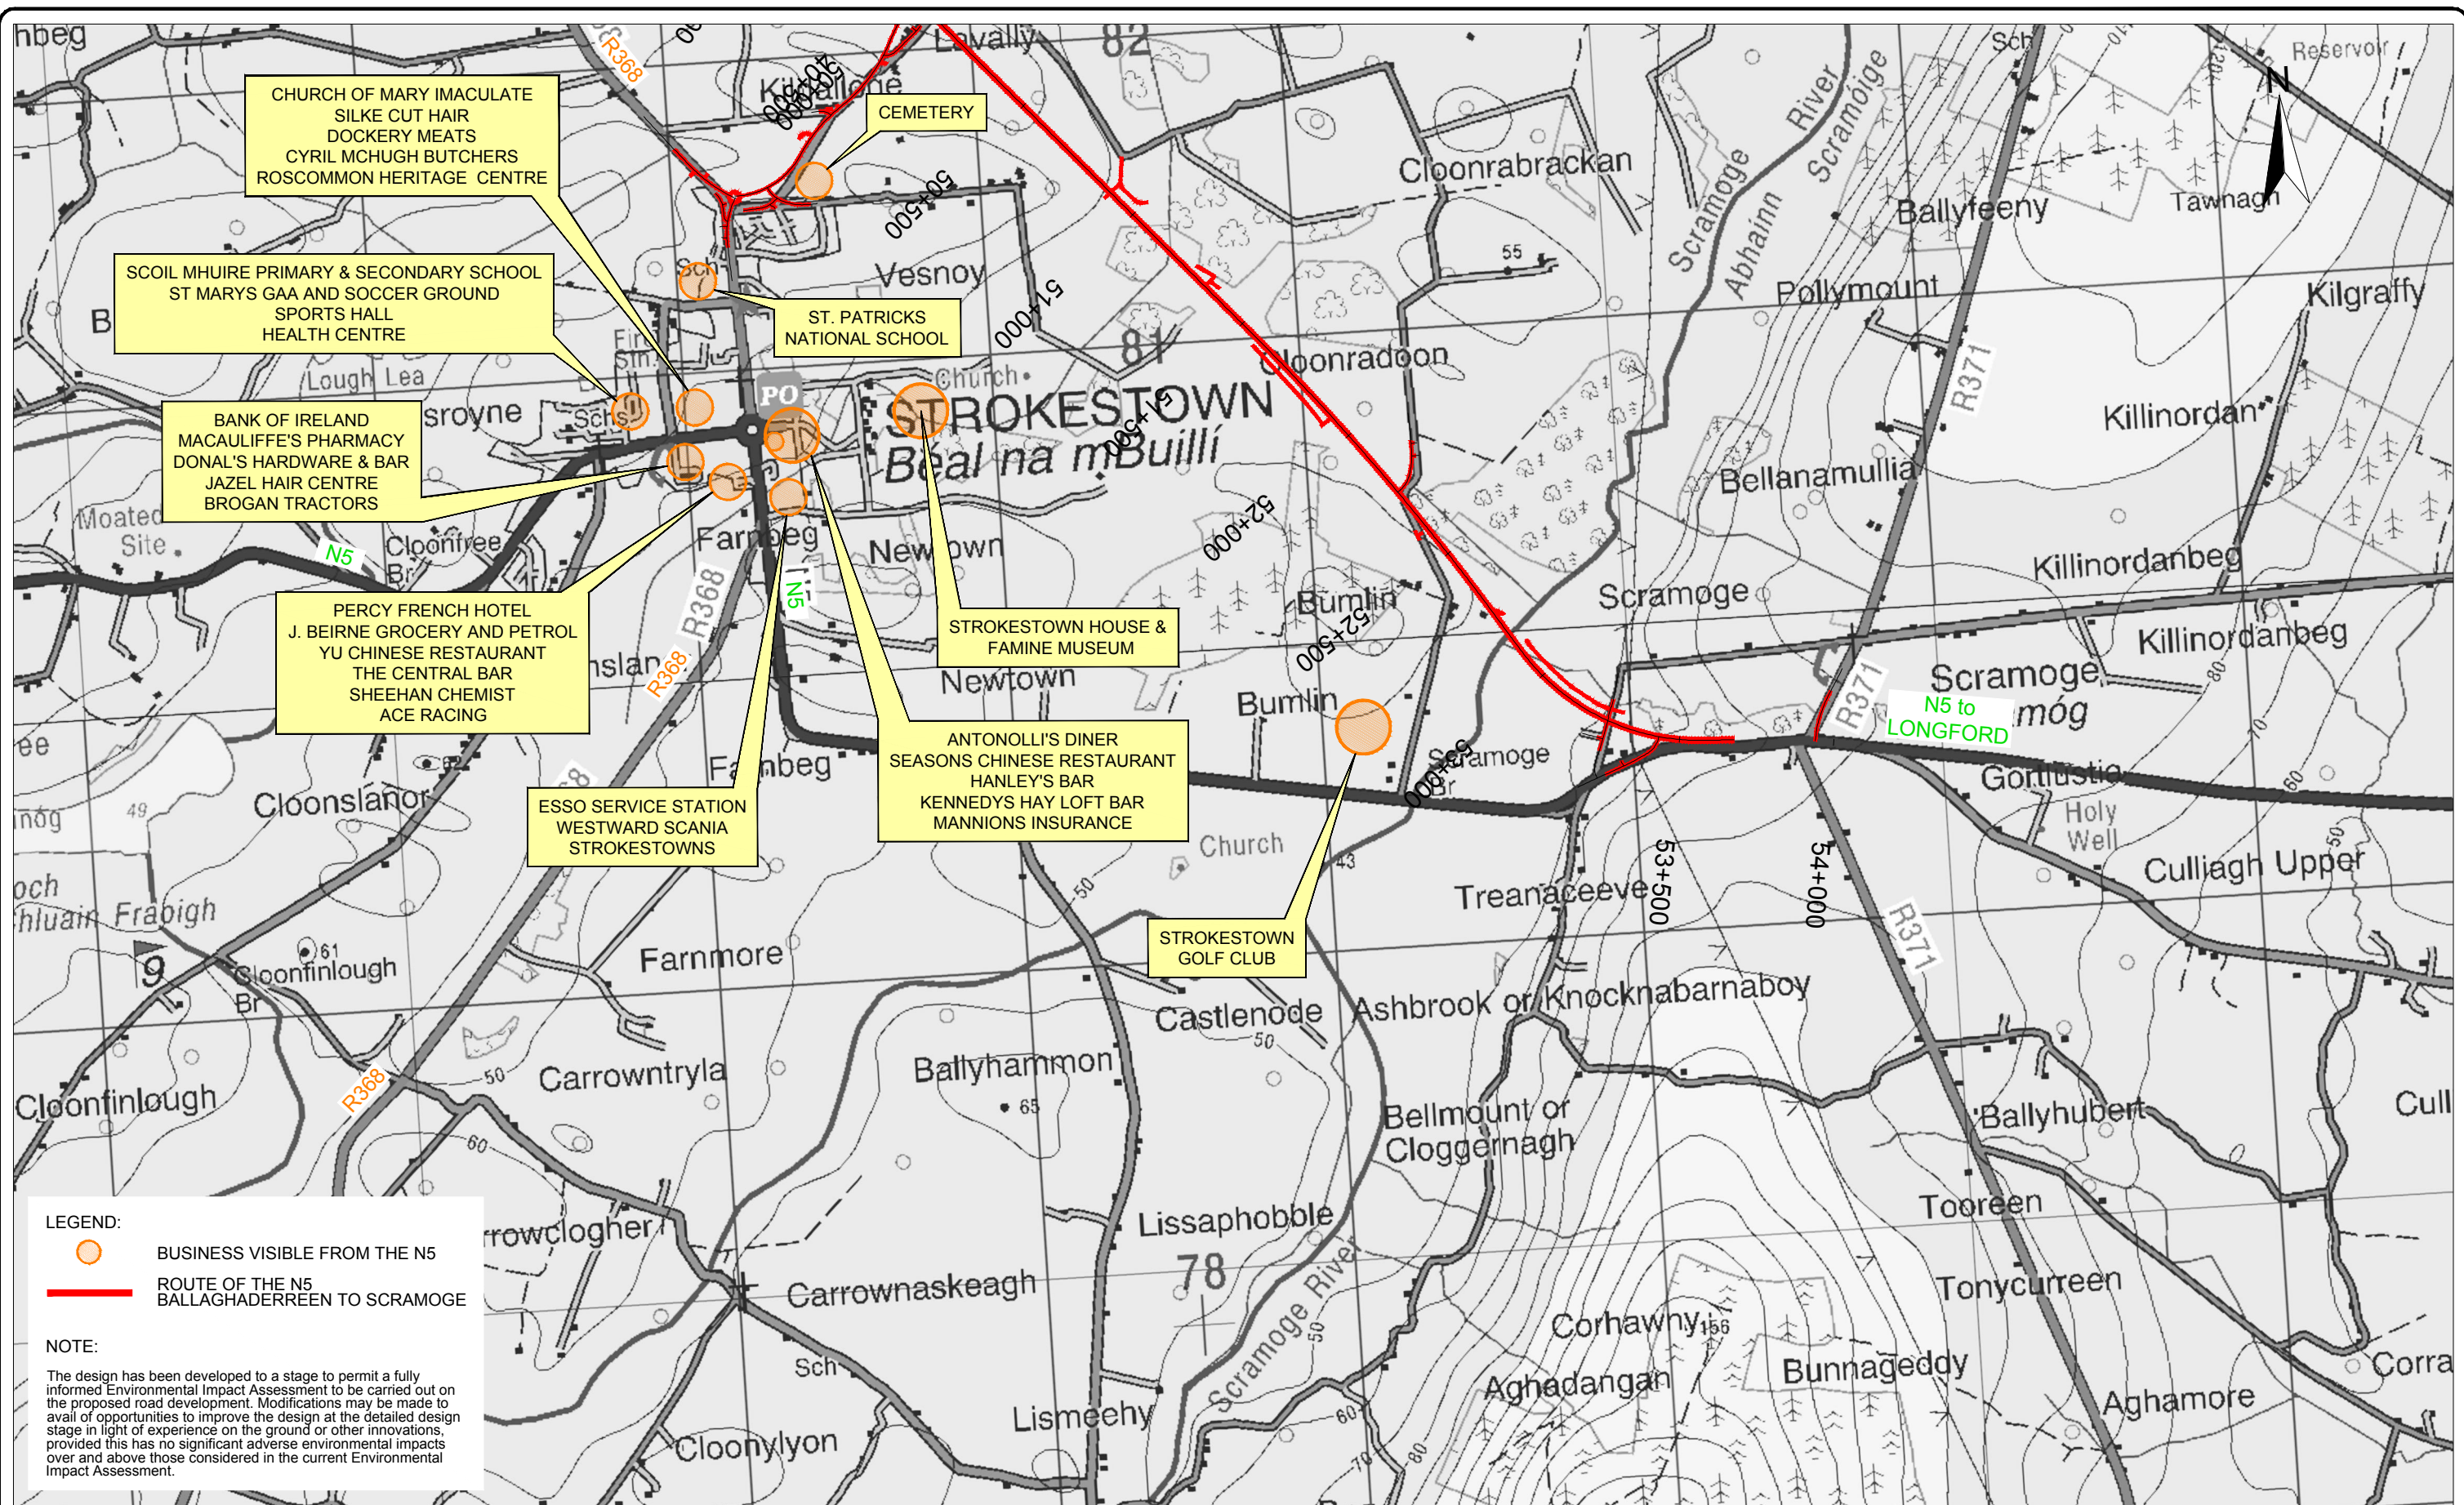DO NOT SCALE USE FIGURED DIMENSIONS ONLY



**LEGEND:**  
 BUSINESS VISIBLE FROM THE N5  
 ROUTE OF THE N5 BALLAGHADERREEN TO SCRAMOGE

**NOTE:**  
 The design has been developed to a stage to permit a fully informed Environmental Impact Assessment to be carried out on the proposed road development. Modifications may be made to avail of opportunities to improve the design at the detailed design stage in light of experience on the ground or other innovations, provided this has no significant adverse environmental impacts over and above those considered in the current Environmental Impact Assessment.

Ordnance Survey Ireland Licence No 2014/18/CCMA Roscommon County Council  
 © Ordnance Survey Ireland and Government of Ireland.



Roughan & O'Donovan-AECOM Alliance



Arena House, Arena Road,  
 Sandyford, Dublin 18.  
 Tel : +353 (1) 2940800  
 Fax : +353 (1) 2940820  
 e-mail : info@rod.ie  
 Website : www.rod.ie

Project  
**N5 BALLAGHADERREEN TO SCRAMOGE ROAD PROJECT**

ENVIRONMENTAL IMPACT ASSESSMENT REPORT

Title		Businesses Visible from the Existing N5 Sheet 5 of 5	
Designed: BC	File:	Status: E.I.A.R.	
Drawn: LA	Job No: 14.155		
Checked: BC	Scale: 1:10,000 (@ A3)	Drawing No: Fig 6.7	Rev:
Approved: JET	Date: December 2017		

DO NOT SCALE USE FIGURED DIMENSIONS ONLY