

Notes

1. Traffic Flow Data source: Traffic Study Prepared by TPI Ltd.

LEGEND

Study Area Outline ———

Corridor 1 ———


Corridor 1A ———

Corridor 2 ———

Corridor 2A ———

Corridor 3 ———

Corridor 4 ———

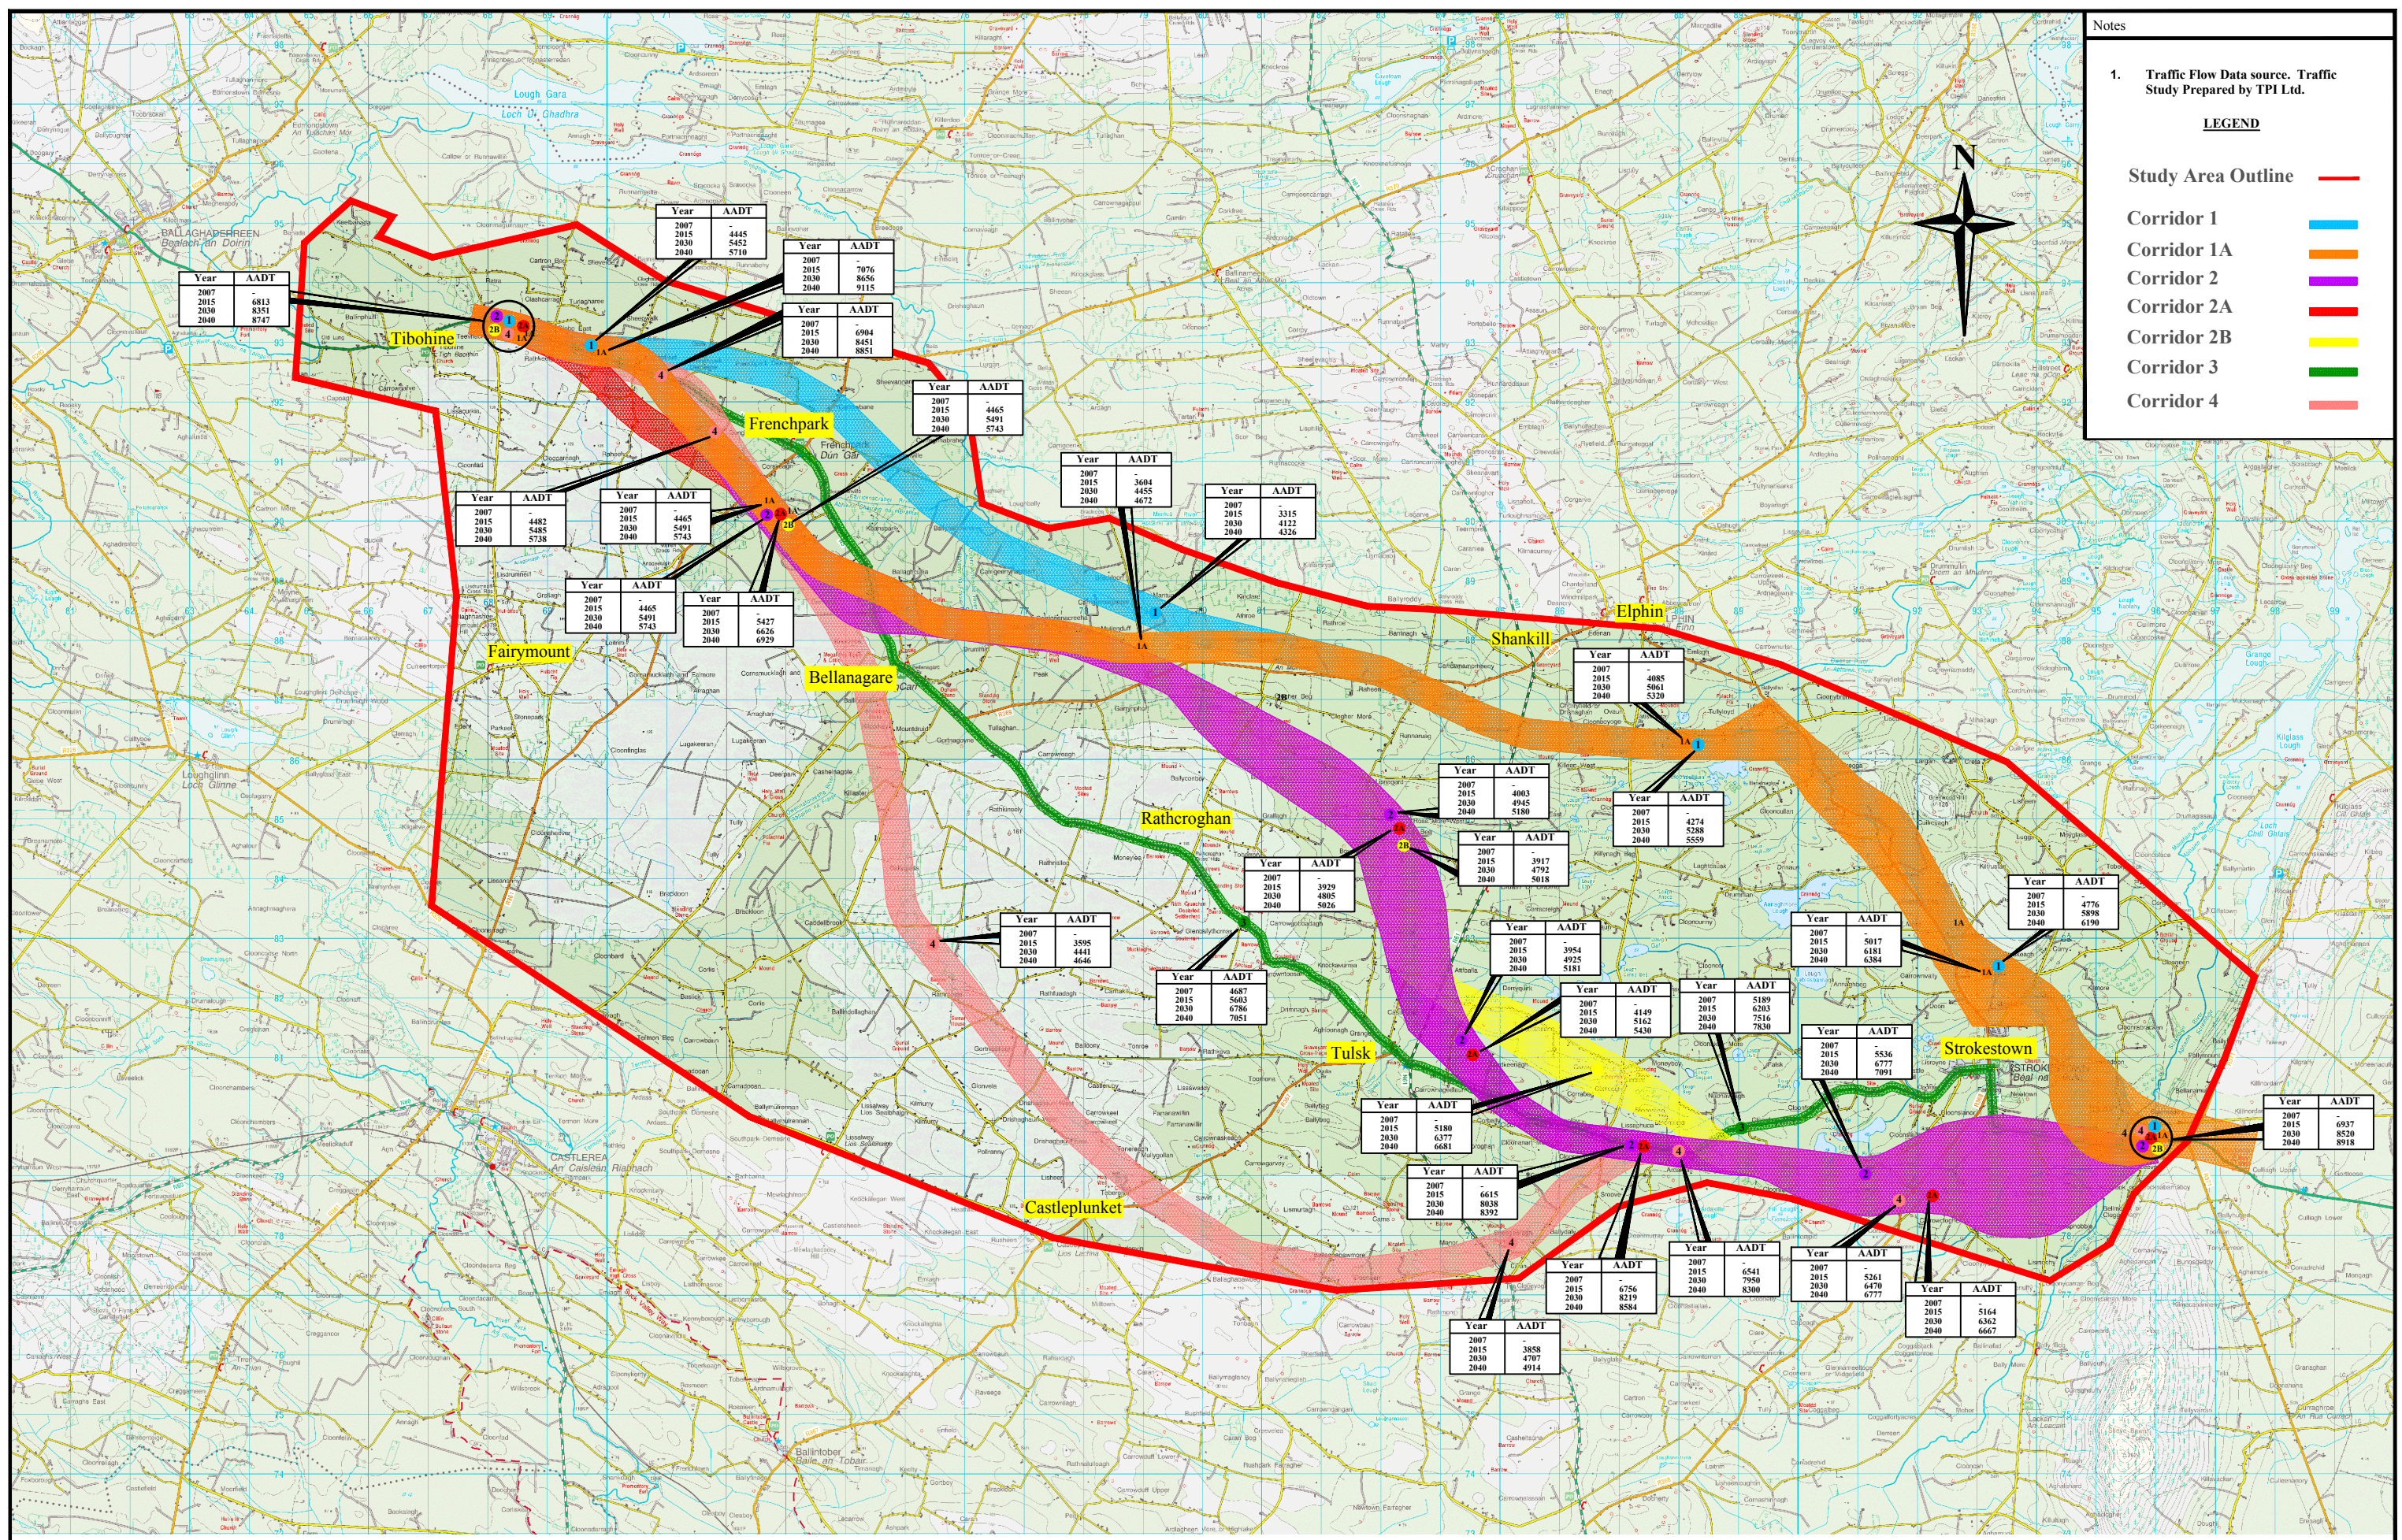

ROSCOMMON COUNTY COUNCIL

Courthouse,
Roscommon.
Phone: 090-6637100

Majella Hunt
Director of Services

NATIONAL ROADS DESIGN OFFICE ROSCOMMON

Racecourse Rd.
Roscommon.
Phone: 090 6627004

Martin Curley, B.E., CEng.,
Senior Engineer.

Rev	Description	Checked	Approved	Date

Project No. & Desc. RN04250 N5 Strategic Corridor-Route Selection Report


Drawing Title Predicted Traffic Flows


File Folder P:\Proj\2014\1155\1155-13-02\DWG\003-11-13-02\Drawings\003-11-13-02\Traffic - Level 1.dwg	Drawing No. RN04250-12-352	Layout 1 of 8
Drawn Patrick Flynn	Scale V N/A	Date September 2007
	Scale H 1:100000	


Notes


1. Traffic Flow Data source. Traffic Study Prepared by TPI Ltd.

LEGEND

Corridor 1 

Existing Road Network 

Proposed Road Network 

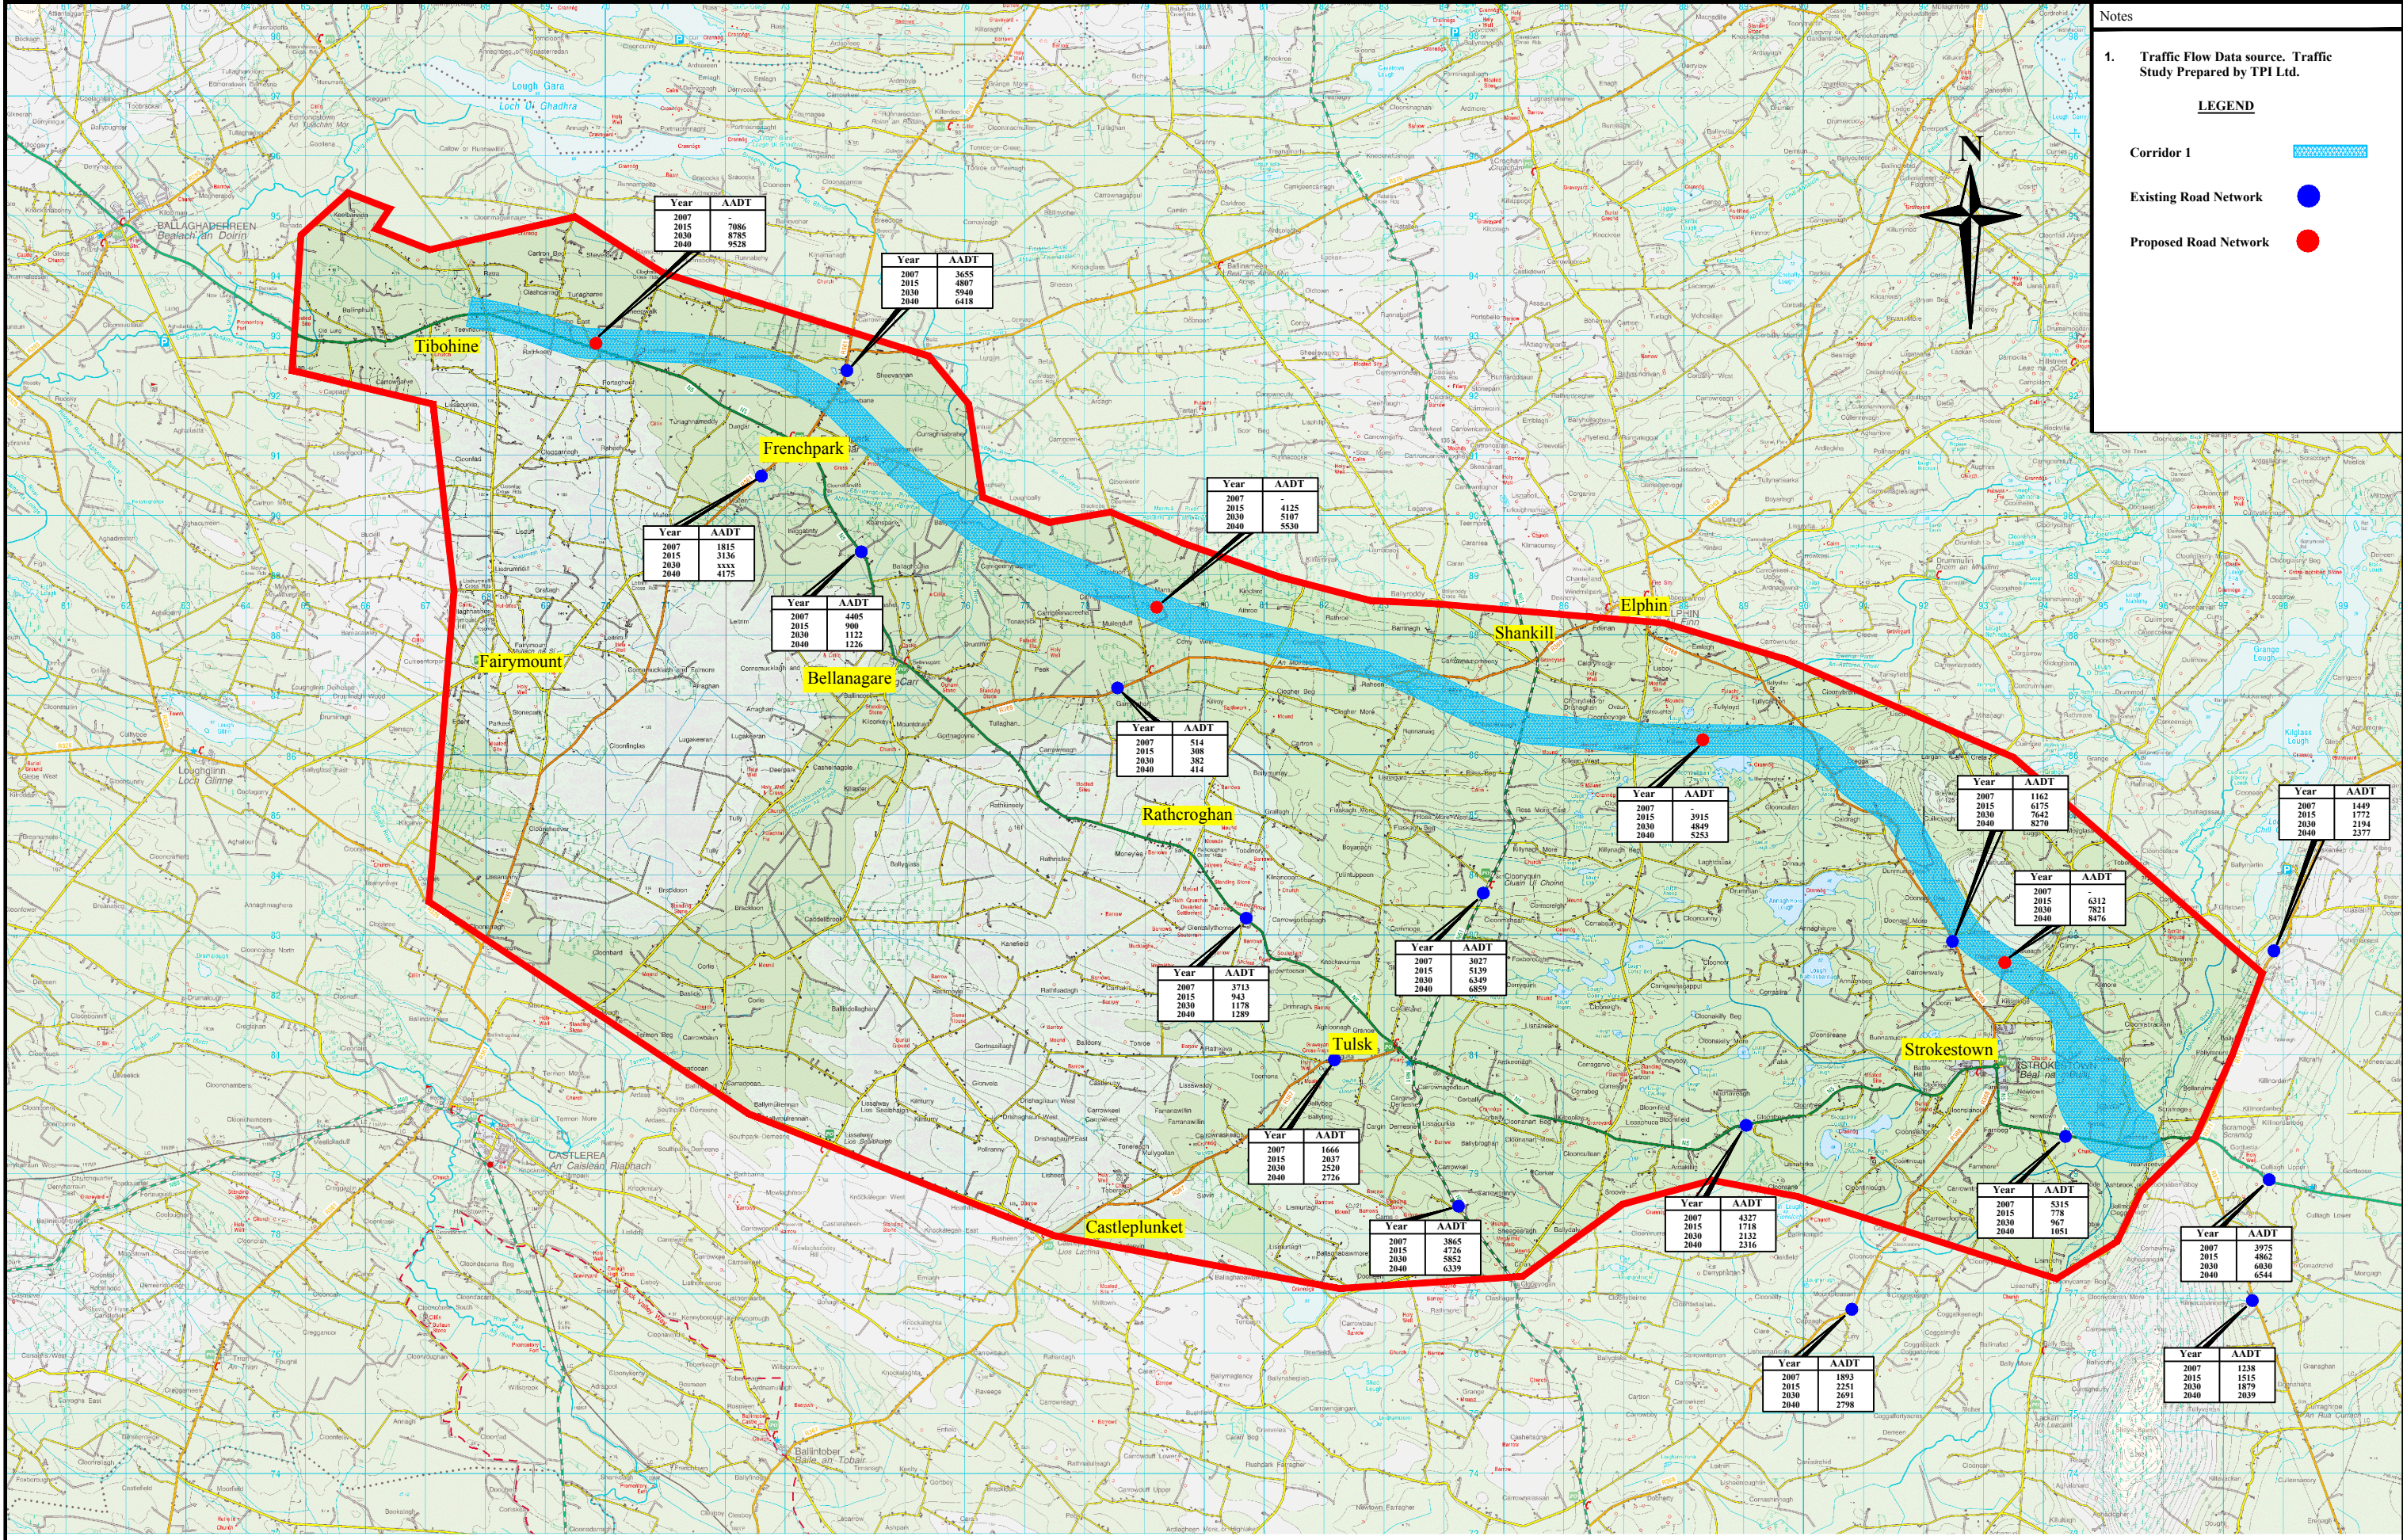


Rev	Description	Checked	Approved	Date
1	Post Peer Review	MK	MK	12/03/09


Project No. & Desc. RN04250 N5 Strategic Corridor-Route Selection Report	
Drawing Title Predicted Traffic Flows-Corridor 1	
File Folder P:\Proj\2014\1155\14155-13-RECDRAW\181 - RSR Drawing\ROD December 2017\RN04250-12-352 (Traffic) - Layout 21.rvt.dwg	Drawing No.: RN04250-12-352
Drawn Kevin Geoghegan	Scale V N/A Scale H 1:100000
Layout 2 of 8	Date March 2009


Notes


1. Traffic Flow Data source: Traffic Study Prepared by TPI Ltd.

LEGEND

Corridor 1A 

Existing Road Network 

Proposed Road Network 

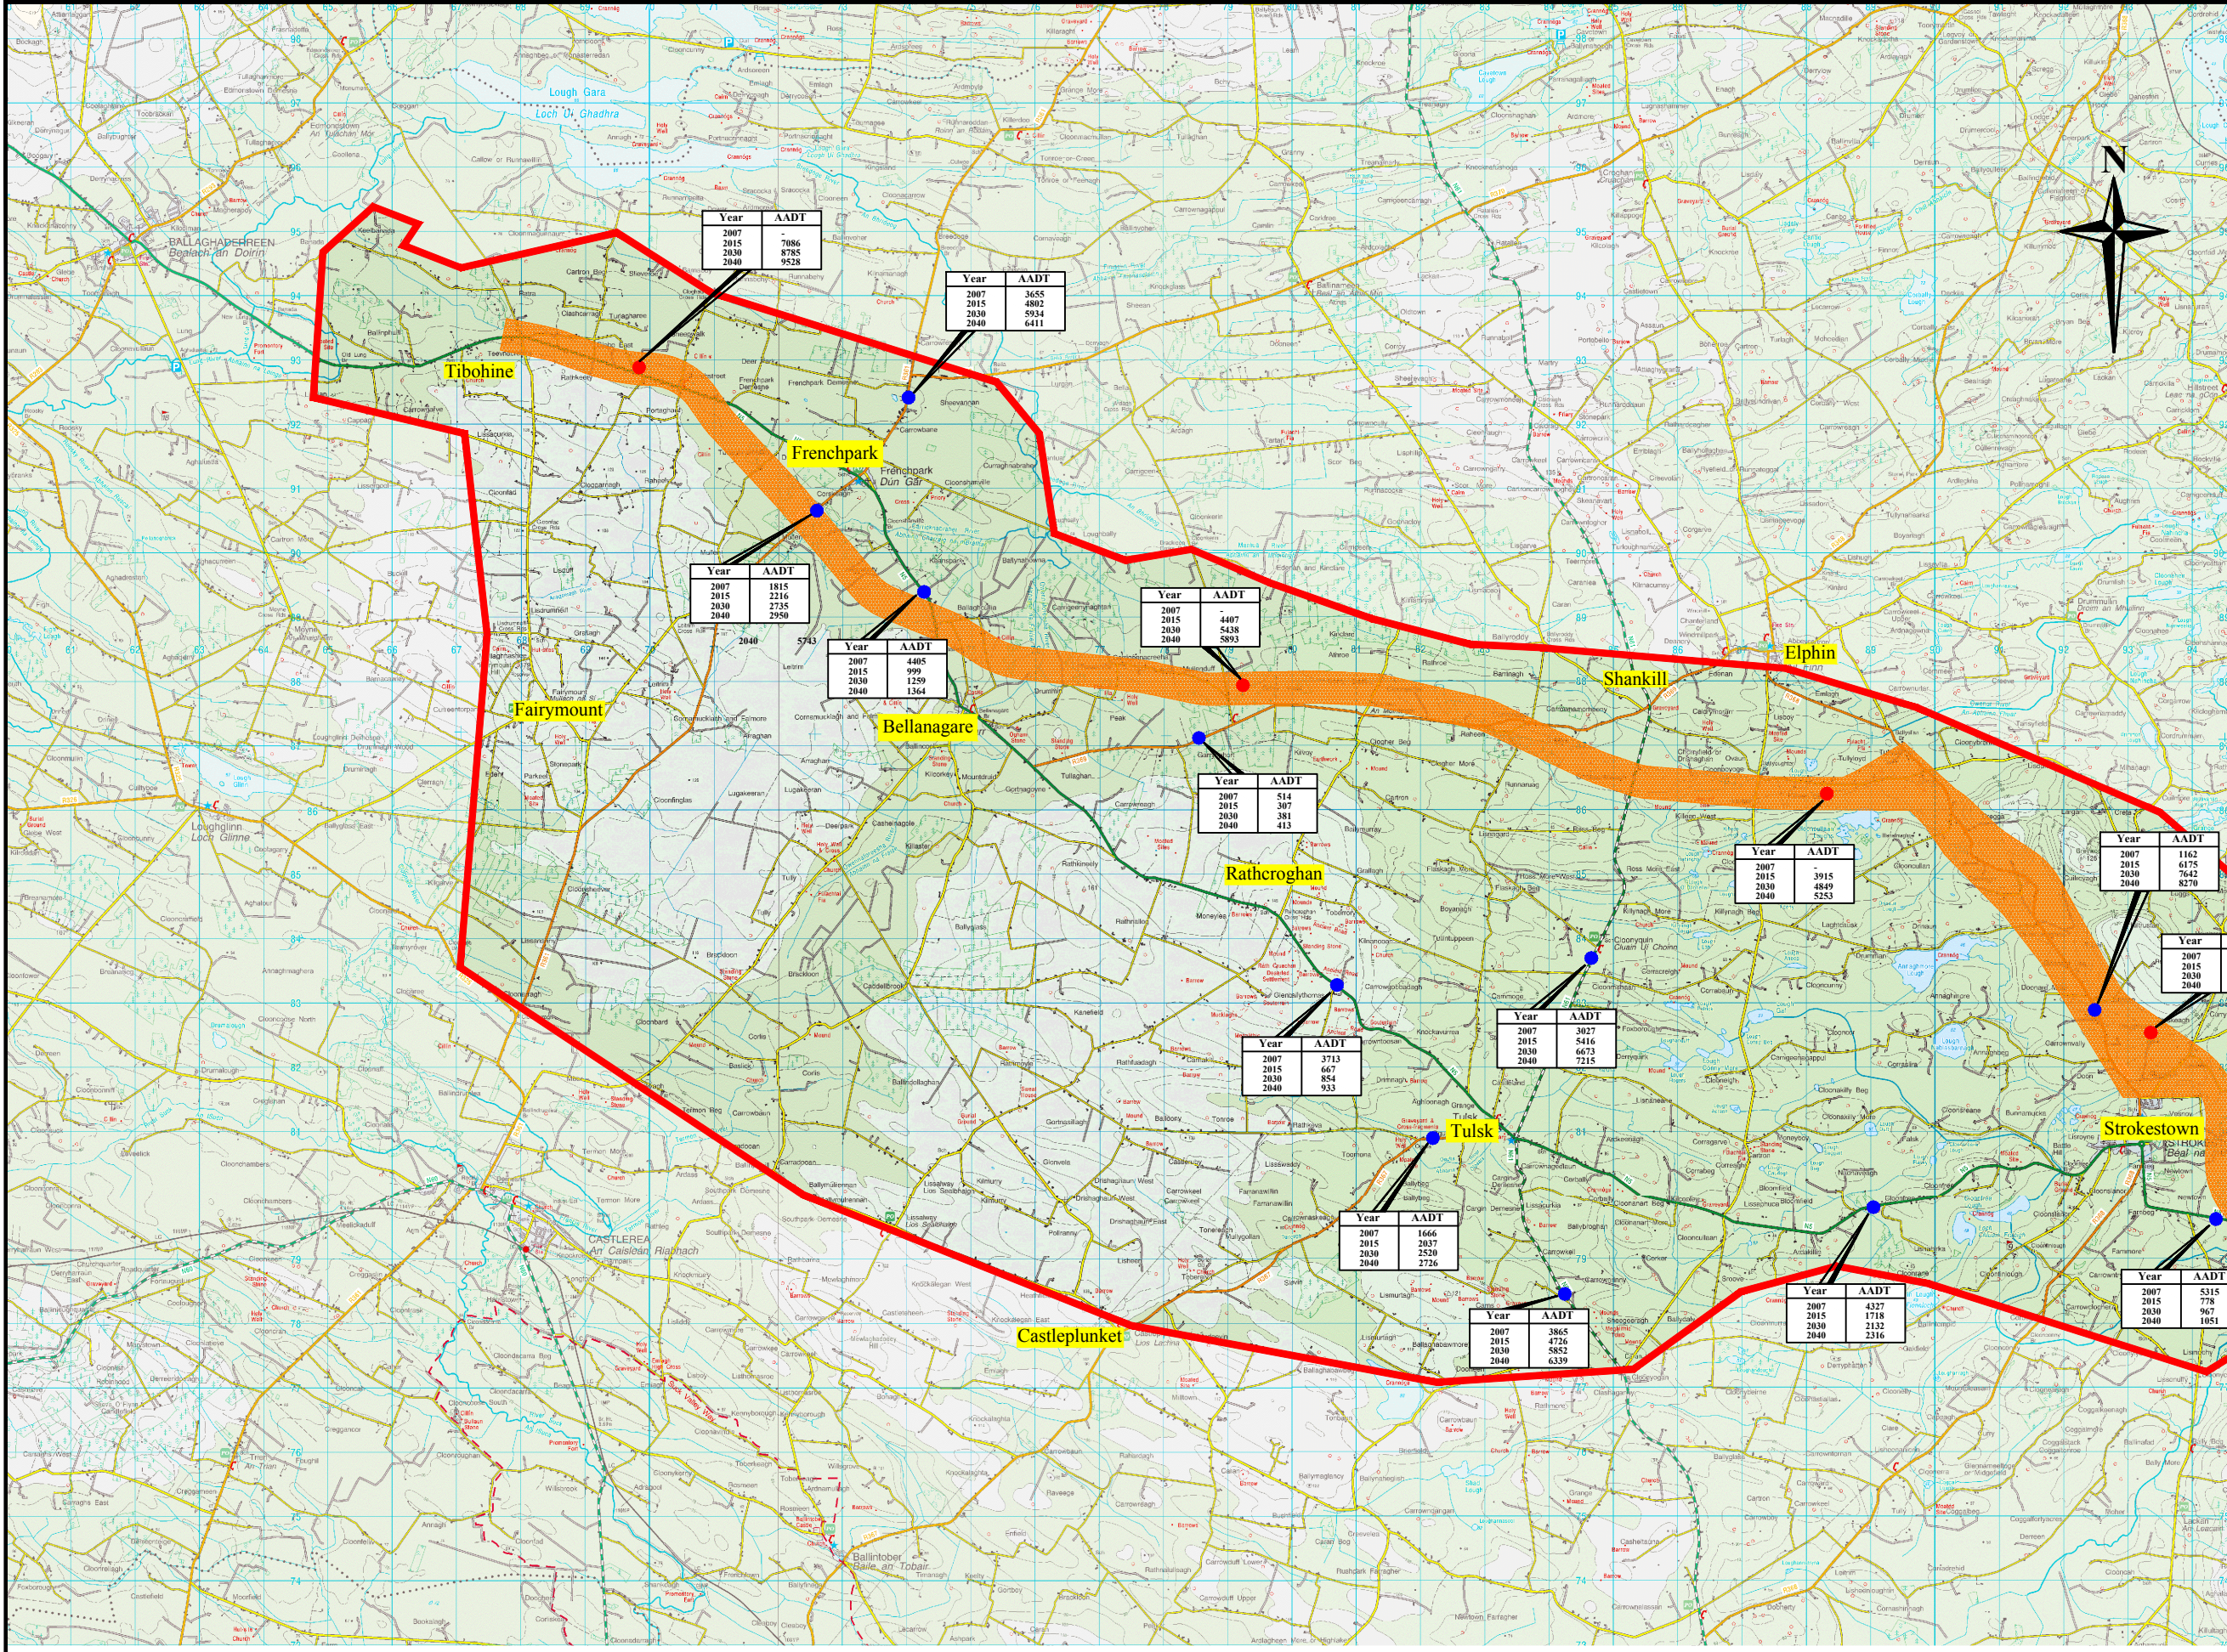

Year	AA DT
2007	7086
2015	8785
2030	9528
2040	

Year	AA DT
2007	3655
2015	4802
2030	5934
2040	6411

Year	AA DT
2007	1815
2015	2316
2030	2735
2040	2950

Year	AA DT
2007	4407
2015	5438
2030	5923
2040	

Year	AA DT
2007	4405
2015	999
2030	1259
2040	1364

Year	AA DT
2007	514
2015	307
2030	381
2040	413

Year	AA DT
2007	3915
2015	4849
2030	5253
2040	

Year	AA DT
2007	1162
2015	6175
2030	7642
2040	8270

Year	AA DT
2007	1449
2015	1772
2030	2194
2040	2377

Year	AA DT
2007	6312
2015	7821
2030	8476
2040	

Year	AA DT
2007	3027
2015	5416
2030	6673
2040	7215

Year	AA DT
2007	3713
2015	667
2030	854
2040	933

Year	AA DT
2007	1666
2015	2037
2030	2520
2040	2726

Year	AA DT
2007	4327
2015	1718
2030	2132
2040	2316


Year	AA DT
2007	5315
2015	778
2030	967
2040	1051

Year	AA DT
2007	3975
2015	4862
2030	6030
2040	6544

Year	AA DT
2007	1238
2015	1515
2030	1879
2040	2039



ROSCOMMON COUNTY COUNCIL



Courthouse,
Roscommon.
Phone: 090-6637100

Majella Hunt
Director of Services

NATIONAL ROADS DESIGN OFFICE ROSCOMMON



Racecourse Rd.
Roscommon.
Phone: 090 6627004


Martin Curley, B.E., CEng.,
Senior Engineer.

Rev	Description	Checked	Approved	Date
1	Post Peer Review	MK	MK	12/03/09

Project No. & Desc. **RN04250 N5 Strategic Corridor-Route Selection Report**

Drawing Title **Predicted Traffic Flows-Corridor 1A**

File Folder P:\Proj\2014\1155\14155-13-RECDRAW\181 - RSR Drawing\800 December 2017\RN04250-12-352 (Traffic)-Layer 31\11.dwg	Drawing No.: RN04250-12-352	Layout 3 of 8
Drawn Kevin Geoghegan	Scale V N/A	Date March 2009
	Scale H 1:100000	

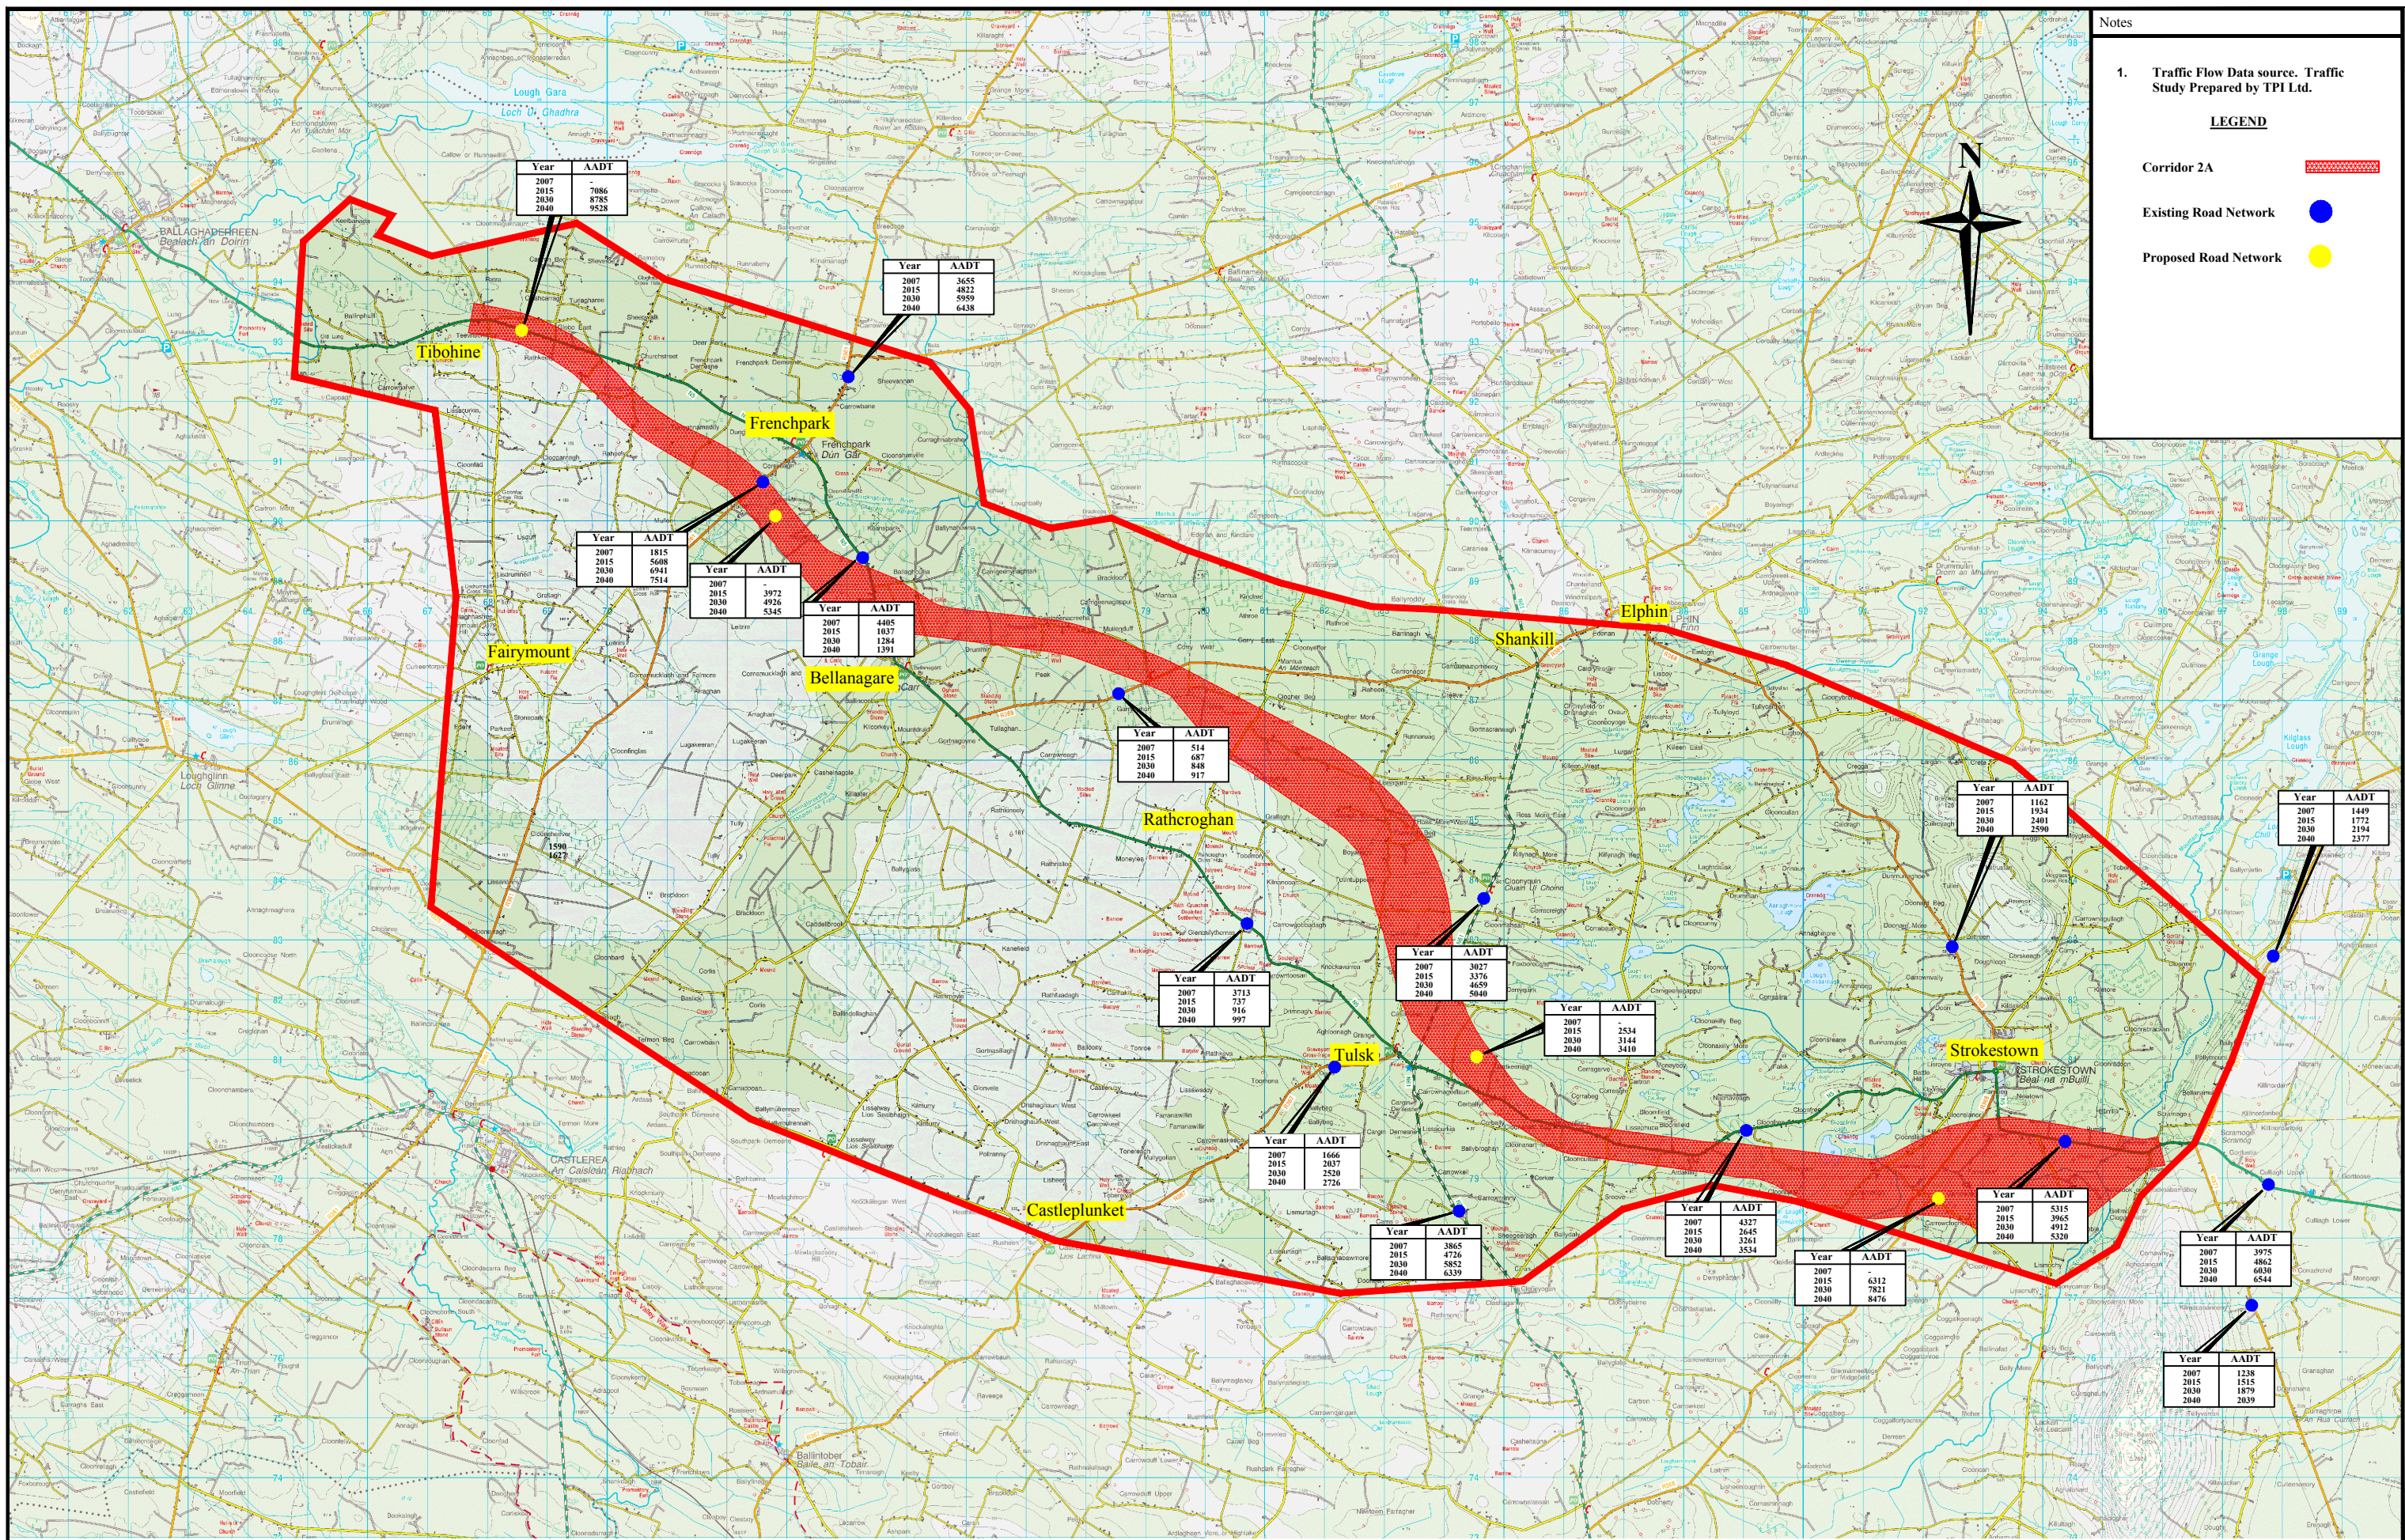

Notes

1. Traffic Flow Data source: Traffic Study Prepared by TPI Ltd.

LEGEND

Corridor 2A

Existing Road Network

Proposed Road Network



ROSCOMMON COUNTY COUNCIL

Courthouse, Roscommon. Phone: 090-6637100

Majella Hunt Director of Services

NATIONAL ROADS DESIGN OFFICE ROSCOMMON

Racecourse Rd. Roscommon. Phone: 090 6627004

Martin Curley, B.E., CEng., Senior Engineer.

Rev	Description	Checked	Approved	Date
1	Post Peer Review	MK	MK	12/03/09

Project No. & Desc. RN04250 N5 Strategic Corridor-Route Selection Report

Drawing Title Predicted Traffic Flows-Corridor 2A

File Folder	Drawing No.:	Layout
Drawn	Scale V	Date
Kevin Geoghegan	1:100000	March 2009

Page 5 of 8

