

Notes

1 Preliminary Water Services Constraints


LEGEND

Watermain Diameter
 100-300 mm
 350-450 mm

● Source
 ● New Source
 ● Source To Be Abandoned
 ● Existing Reservoir
 ● New Reservoir Site

Study Area Outline
 Corridor 1
 Corridor 1A
 Corridor 2
 Corridor 2A
 Corridor 2B
 Corridor 3
 Corridor 4

● Castleree Inner Source Protection Area

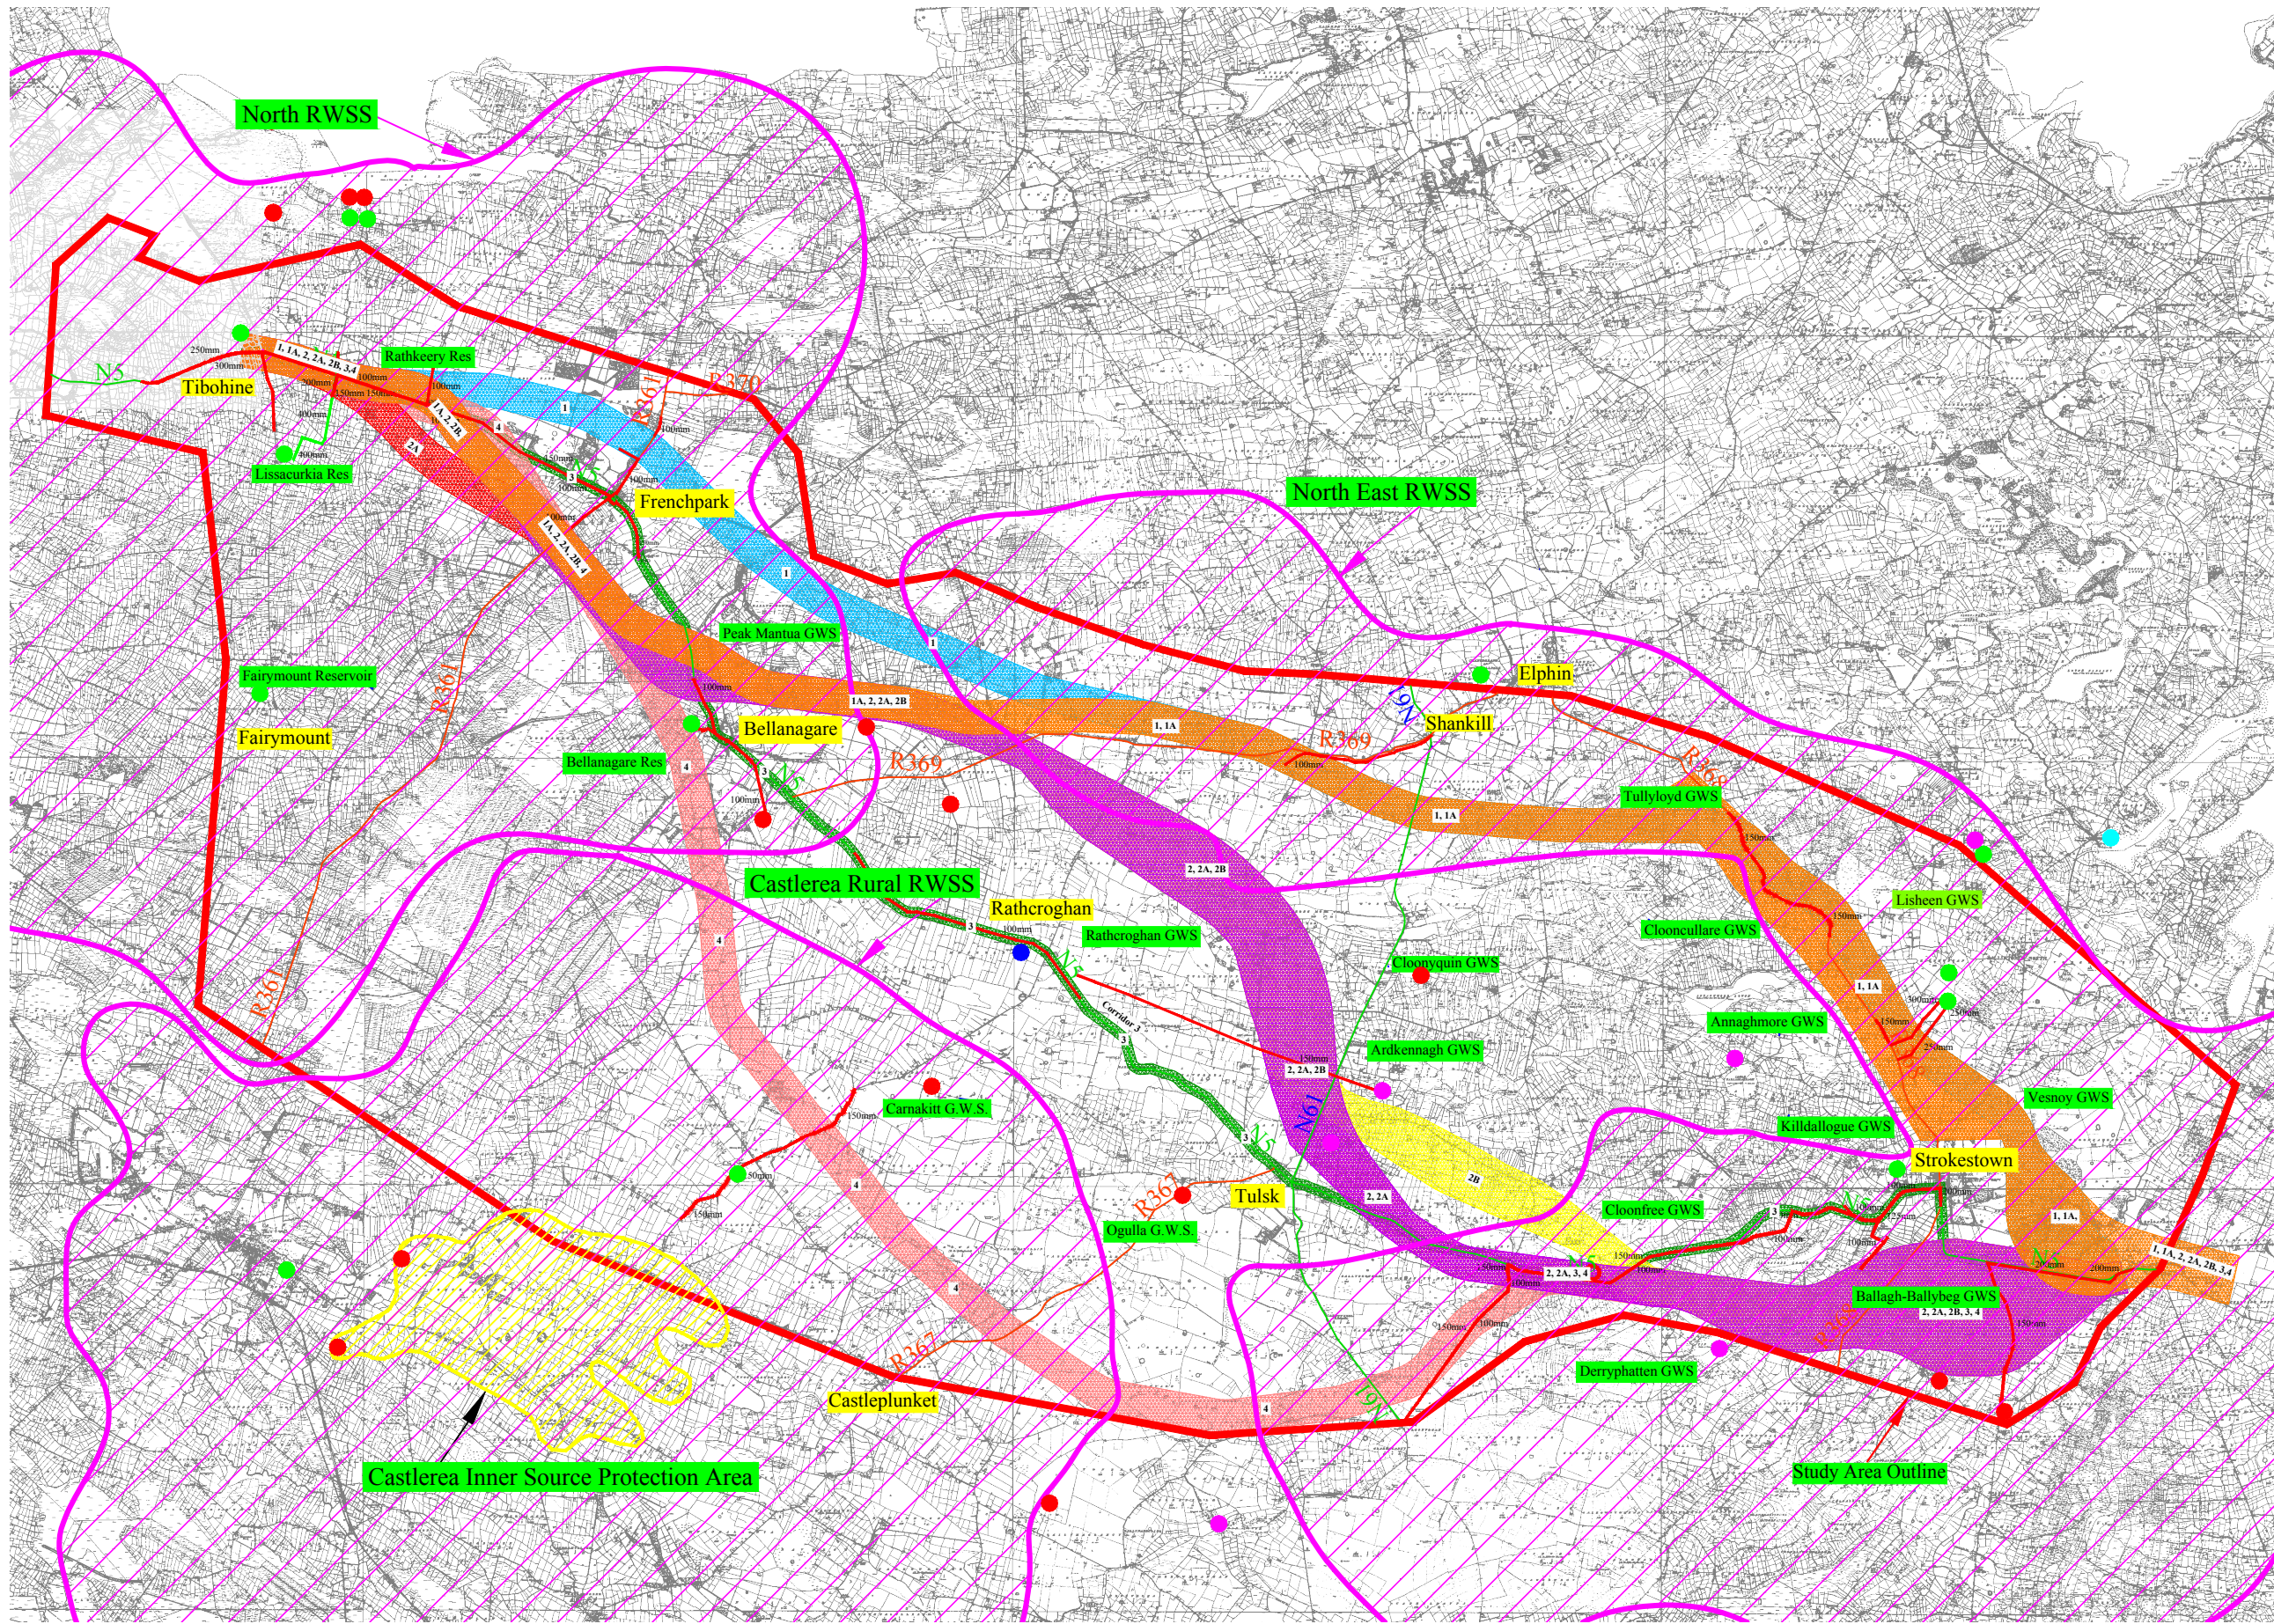

Rev	Description	Checked	Approved	Date
1	Post Peer Review			28/02/08

Project No. & Desc. RN04250 N5 Strategic Corridor- Route Corridor Selection	
Drawing Title Water Mains	
File Folder P:\Proj\2011\1115\1115-11-BE\CD\DOC\11-1-038-Drawing\RD0	Drawing No.: RN04250-12-360
Drawn Patrick Flynn	Scale V Scale H 1:100000
Layout 1 of 1	
Date September 2007	