


Internal Link Road  
Scale 1:250 @A1

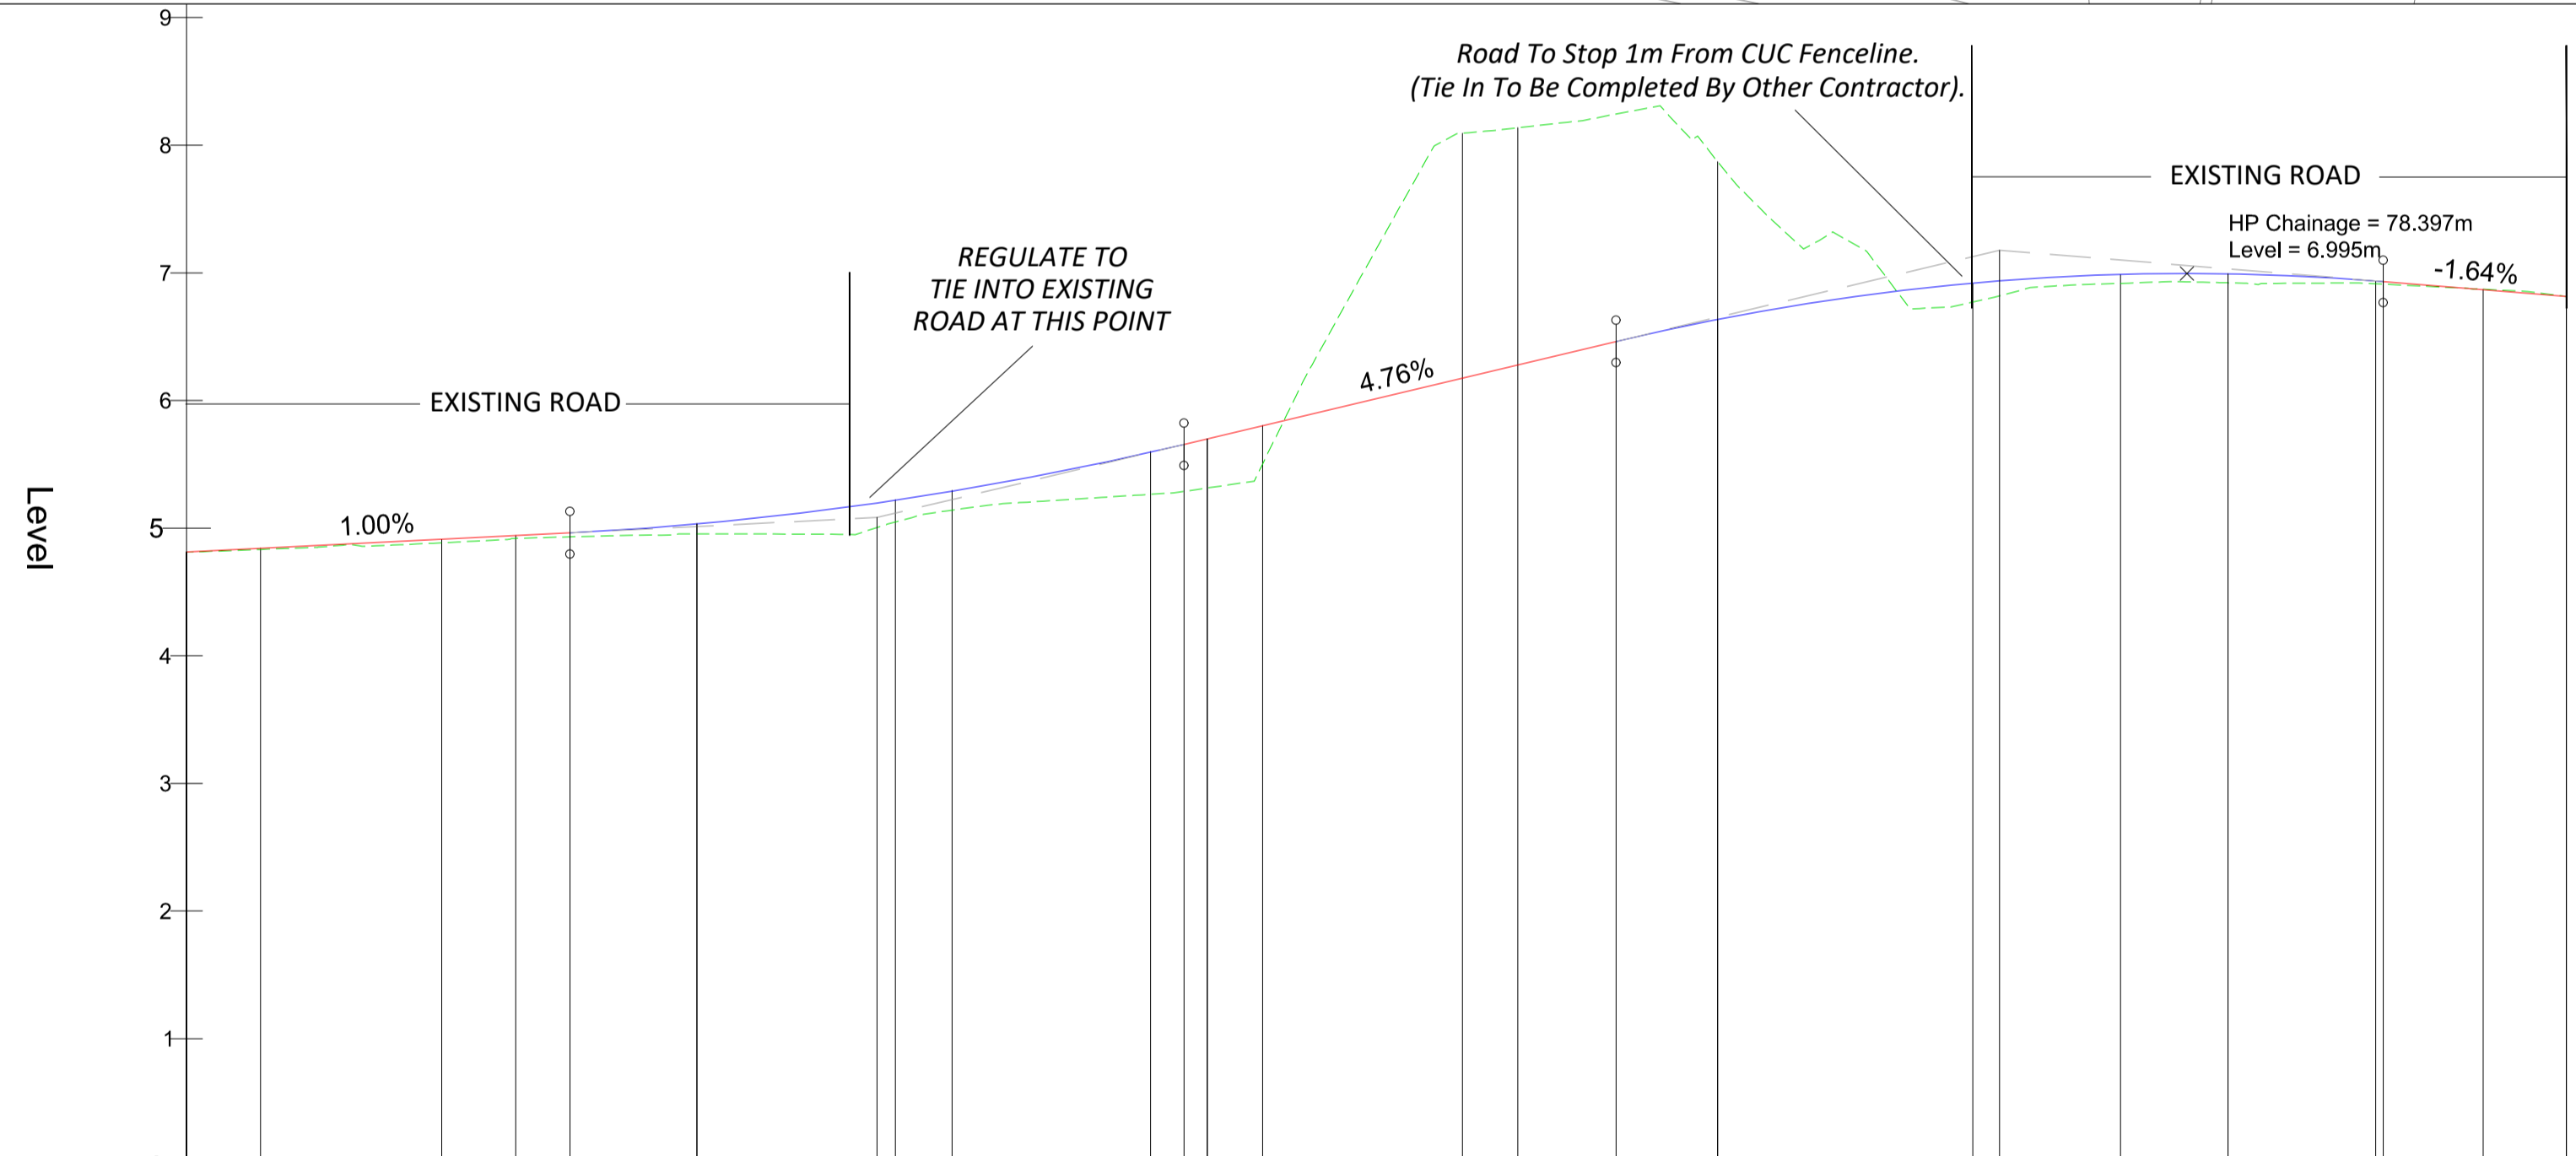

Chainage	00.000	10.000	20.000	30.000	40.000	50.000	60.000	70.000	80.000	90.000	93.260
Proposed Levels	4.813	4.913	5.032	5.288	5.699	6.175	6.655	6.920	6.992	6.868	6.814
Existing Levels (Dashed)	4.813	4.885	4.955	5.141	5.314	5.894	7.871	6.771	6.922	6.872	6.814
Horizontal Geometry	L=2.896	L: 10.000	R: 50.000 L: 14.878	L: 10.000	L=4.391	L: 10.000	R: 50.000 L: 23.623	L: 10.000	L: 10.000	L=7.471	
Vertical Geometry	G=1.000% L=15.024		R=640.000 K=6.400 L=24.068		G=4.761% L=16.929		R=470.000 K=4.700 L=30.061		G=-1.635% L=7.177		

Internal Link Road - Longitudinal Profile  
Scale: H 1:250 V 1:50 @A1

NOTE: CONFIDENTIAL, NO THIRD PARTY DISCLOSURE ALLOWED.  
All rights reserved.  
© J.B. Barry and Partners  
T.J O'Connor and Associates  
Royal Haskoning DHV 2014

- All levels are in metres and relate to O.S. Datum MALIN.
- This drawing is reproduced from digital maps:  
O.S. MAPS - Scale 1:2,500  
O.S. MAPS - Scale 1:1,000  
Discovery Series - Scale 1:50,000
- All Maps are referenced to IRISH NATIONAL GRID (I.T.M.)
- Reproduced from the Ordnance Survey Of Ireland by Permission of the Government. License No. 3-3-34.

A	JUNE 2018	LHA	ED	MH	PLANNING APPLICATION
Rev.:	Date:	Drawn:	Checked:	Approved:	Description:

Client:  
**UISCE** Colvill House Tel: 1890 278 278  
DUBLIN WATER 24-26 Talbot St Int: +353-1-707 2828  
Dublin 1 email: info@water.ie  
Web: www.water.ie

Scheme:  
RINGSEND WASTEWATER TREATMENT PLANT UPGRADE PROJECT

Component:  
RINGSEND WASTEWATER TREATMENT PLANT

**TJ O'CONNOR & ASSOCIATES**  
Corrig House Tel: +353-1-2952321  
Corrig Road, email: tjoc@iol.ie  
Sandyford, Dublin 18, Ireland Web: www.tjoc.ie

**J. B. Barry and Partners**  
Classon House Tel: +353-1-485 1400  
Dundrum Business Park email: info@jbbarry.ie  
Dundrum Road, Dublin 14 Web: www.jbbarry.ie

**Royal HaskoningDHV**  
PO Box 1132 Tel: +31-88-3482000  
3800 BC Amersfoort email: info@rhdhv.com  
The Netherlands Web: www.royalhaskoningdhv.com

Drawn By:	Checked By:	Approved By:	Date:
LHA	ED	MH	JAN 2018

Client Project Ref: IW-RGD/10000308 Project Stage:

Internal Project Ref: Ring01/JBB-Y14701/TJOC-14040/RHDHV-BB4342 @A1

Drawing Title:  
**NEW CONSTRUCTION ACCESS  
PROPOSED SITE HAUL ROAD  
PLAN & PROFILE**

Scales: 1:250@A1 1:500@A3  
Drawing No.: Y15710-PL-974 Rev: 0