



- 3m OFFSET - 90m SIGHT DISTANCE
- 15m OFFSET - JUNCTION SIGHT LINE
- 45m OFFSET - JUNCTION SIGHT LINE

JUNCTION SIGHT LINES
SCALE 1:50 @ A1

NOTE: CONFIDENTIAL, NO THIRD PARTY DISCLOSURE ALLOWED.
All rights reserved.
© J.B. Barry and Partners
T.J. O'Connor and Associates
Royal Haskoning DHV 2014

1. All levels are in metres and relate to O.S. Datum MALIN.
2. This drawing is reproduced from digital maps:
O.S. MAPS - Scale 1:2,500
O.S. MAPS - Scale 1:1,000
Discovery Series - Scale 1:50,000
3. All Maps are referenced to IRISH NATIONAL GRID (I.T.M.)
4. Reproduced from the Ordnance Survey Of Ireland by Permission of the Government. License No. 3-3-34.

DRAWING NOTES:
1. ALL DIMENSIONS IN MILLIMETERS UNLESS SPECIFIED.

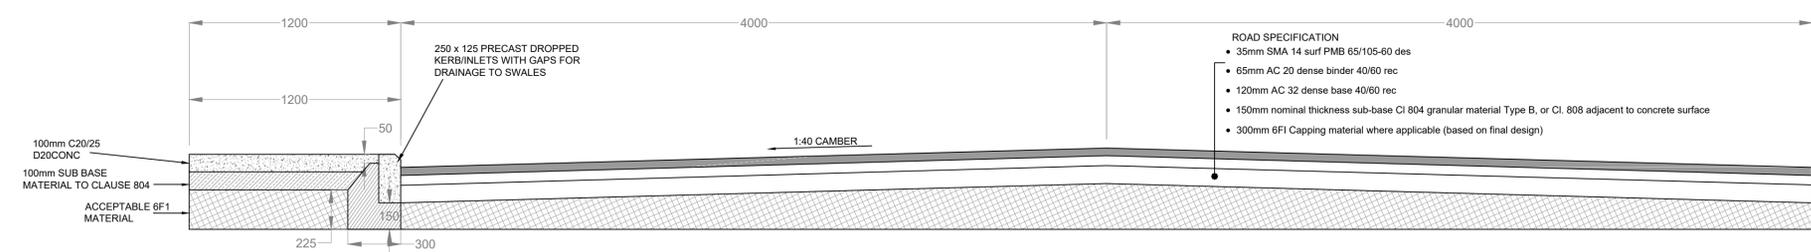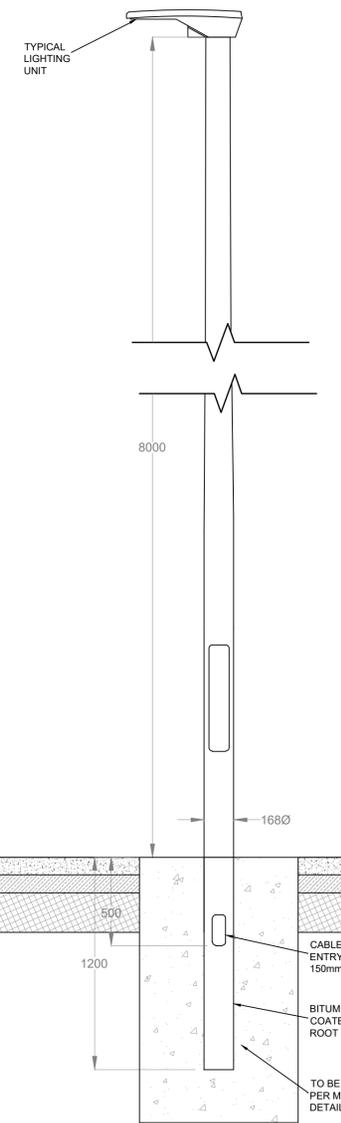

TYPICAL ROAD CROSS SECTION WITH LAMP STANDARD
SCALE 1:20 @ A1

Rev.	Date	Drawn	Checked	Approved	Description
0	JUNE 18	ROB	ED	RK	PLANNING APPLICATION

Client:
UISCE Colvill House Tel: 1890 278 278
ÉIREANN : IRISH 24-26 Talbot St Int: +353-1-707 2828
WATER Dublin 1 email: info@water.ie
Web: www.water.ie

Scheme:
RINGSEND WASTEWATER TREATMENT PLANT
UPGRADE PROJECT

Component:
REGIONAL BIOSOLIDS STORAGE FACILITY

TJ O'Connor & Associates TJ O'CONNOR & ASSOCIATES
Consulting Engineers
Corrig House Tel: +353-1-2952321
Corrig Road, email: tjoc@iol.ie
Sandyford Dublin 18, Ireland Web: www.tjoc.ie

J. B. Barry and Partners
Classon House Tel: +353-1-485 1400
Dundrum Business Park email: info@jbbarry.ie
Dundrum Road Dublin 14 Web: www.jbbarry.ie

Royal HaskoningDHV
PO Box 1132 Tel: +31-88-3482000
3800 BC Amersfoort email: info@rhdhv.com
The Netherlands Web: www.royalhaskoningdhv.com

Drawn By: ROB Checked By: ED Approved By: RK Date: JUN.2018

Client Project Ref: IW-RGD/10000308 Project Stage: PLANNING

Internal Project Ref: Ring01/JBB-Y17702/TJOC-14040/RHDHV-BB4342

Drawing Title:
JUNCTION LAYOUT, LAMP STANDARD & TYPICAL ROAD DETAILS

Scales: AS SHOWN

Drawing Register No.: 014 Drawing No.: Y17702-PL-014 Rev.: 0