



Tarmacadam Stepped Ramp Detail

Plan 1:50

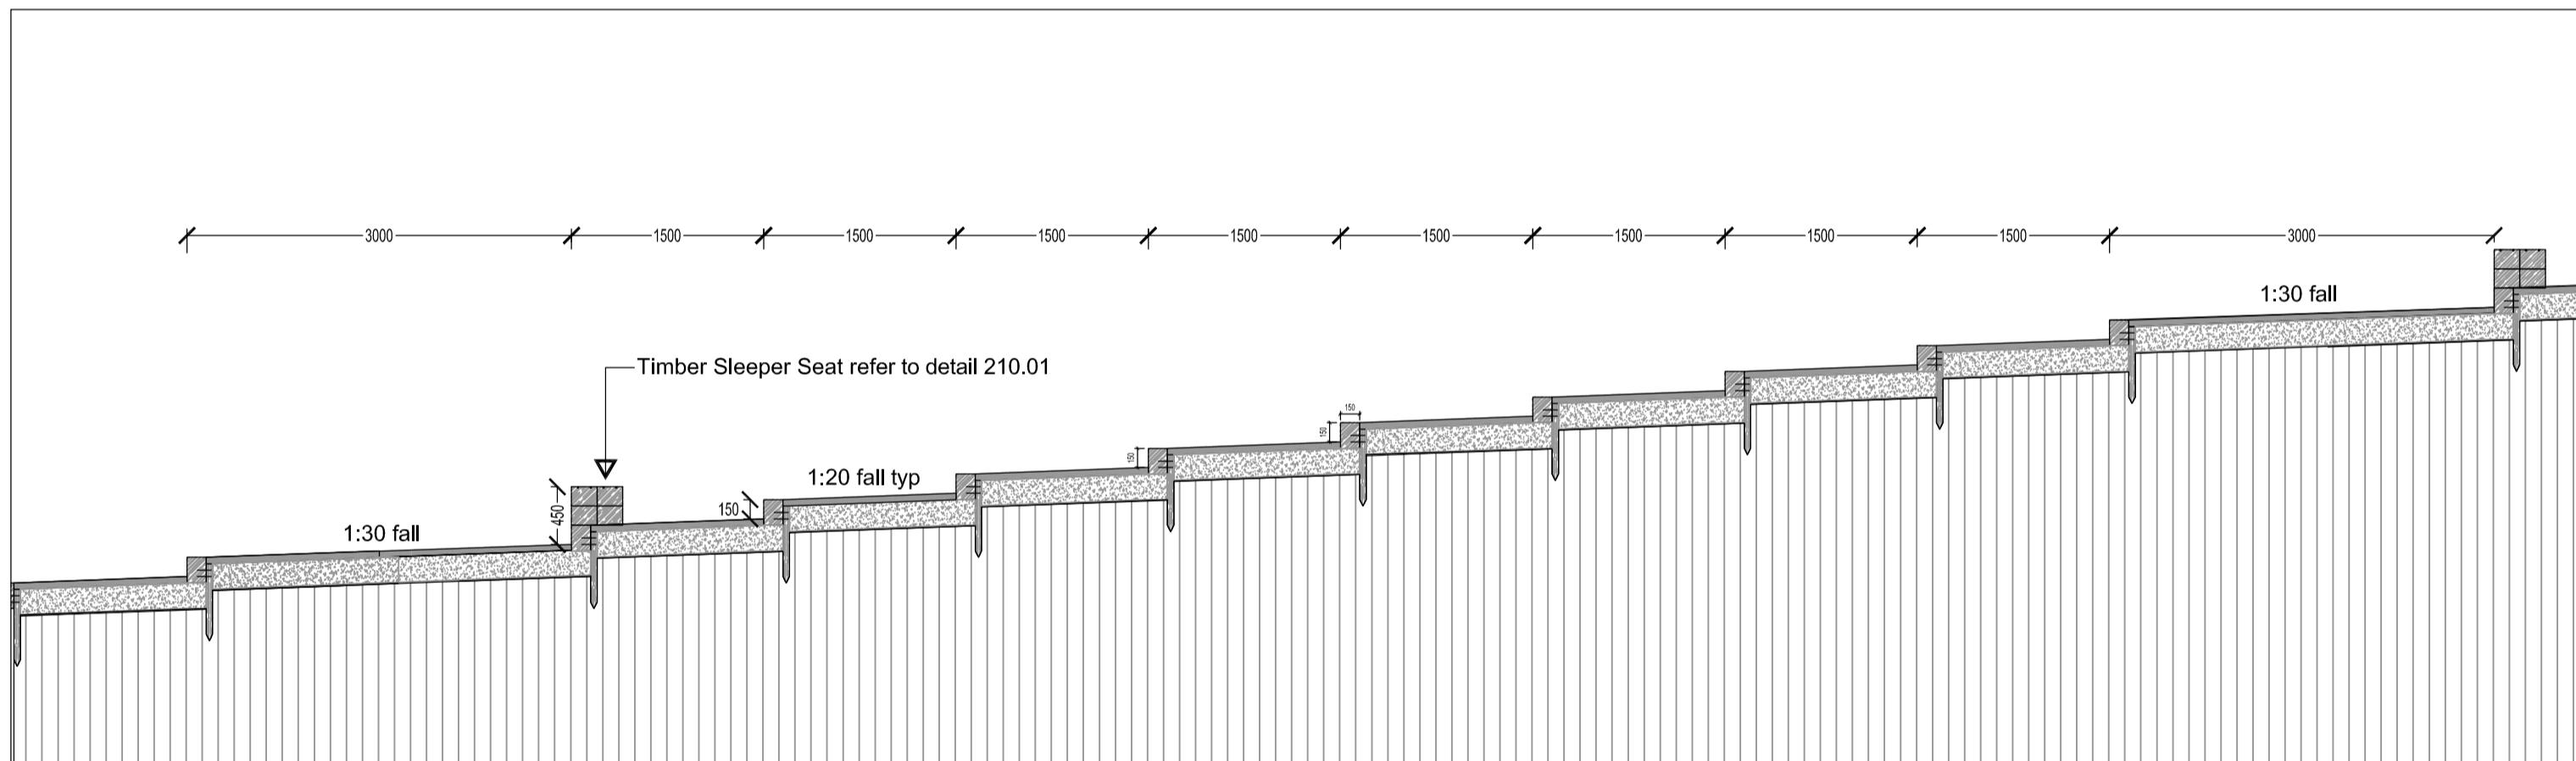


Tarmacadam Stepped Ramp Typical Flight Detail

Section 1:50

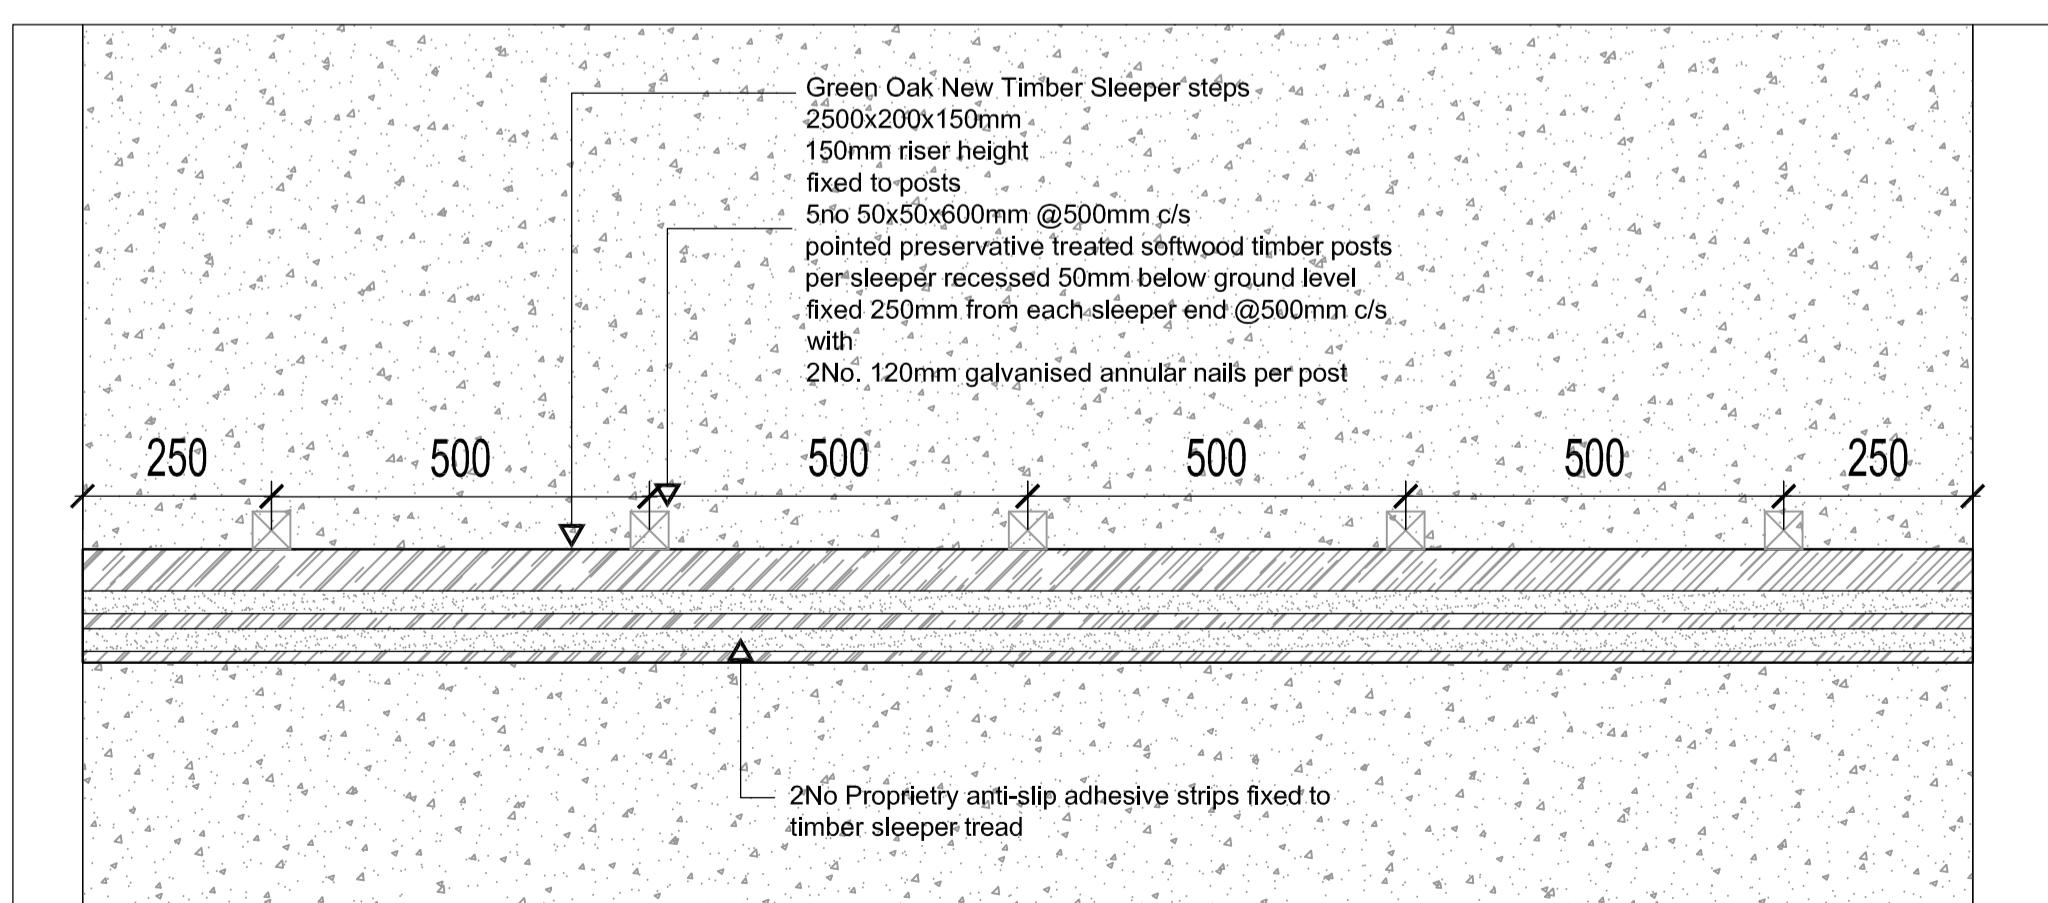

Timber Sleeper Step

Plan 1:10

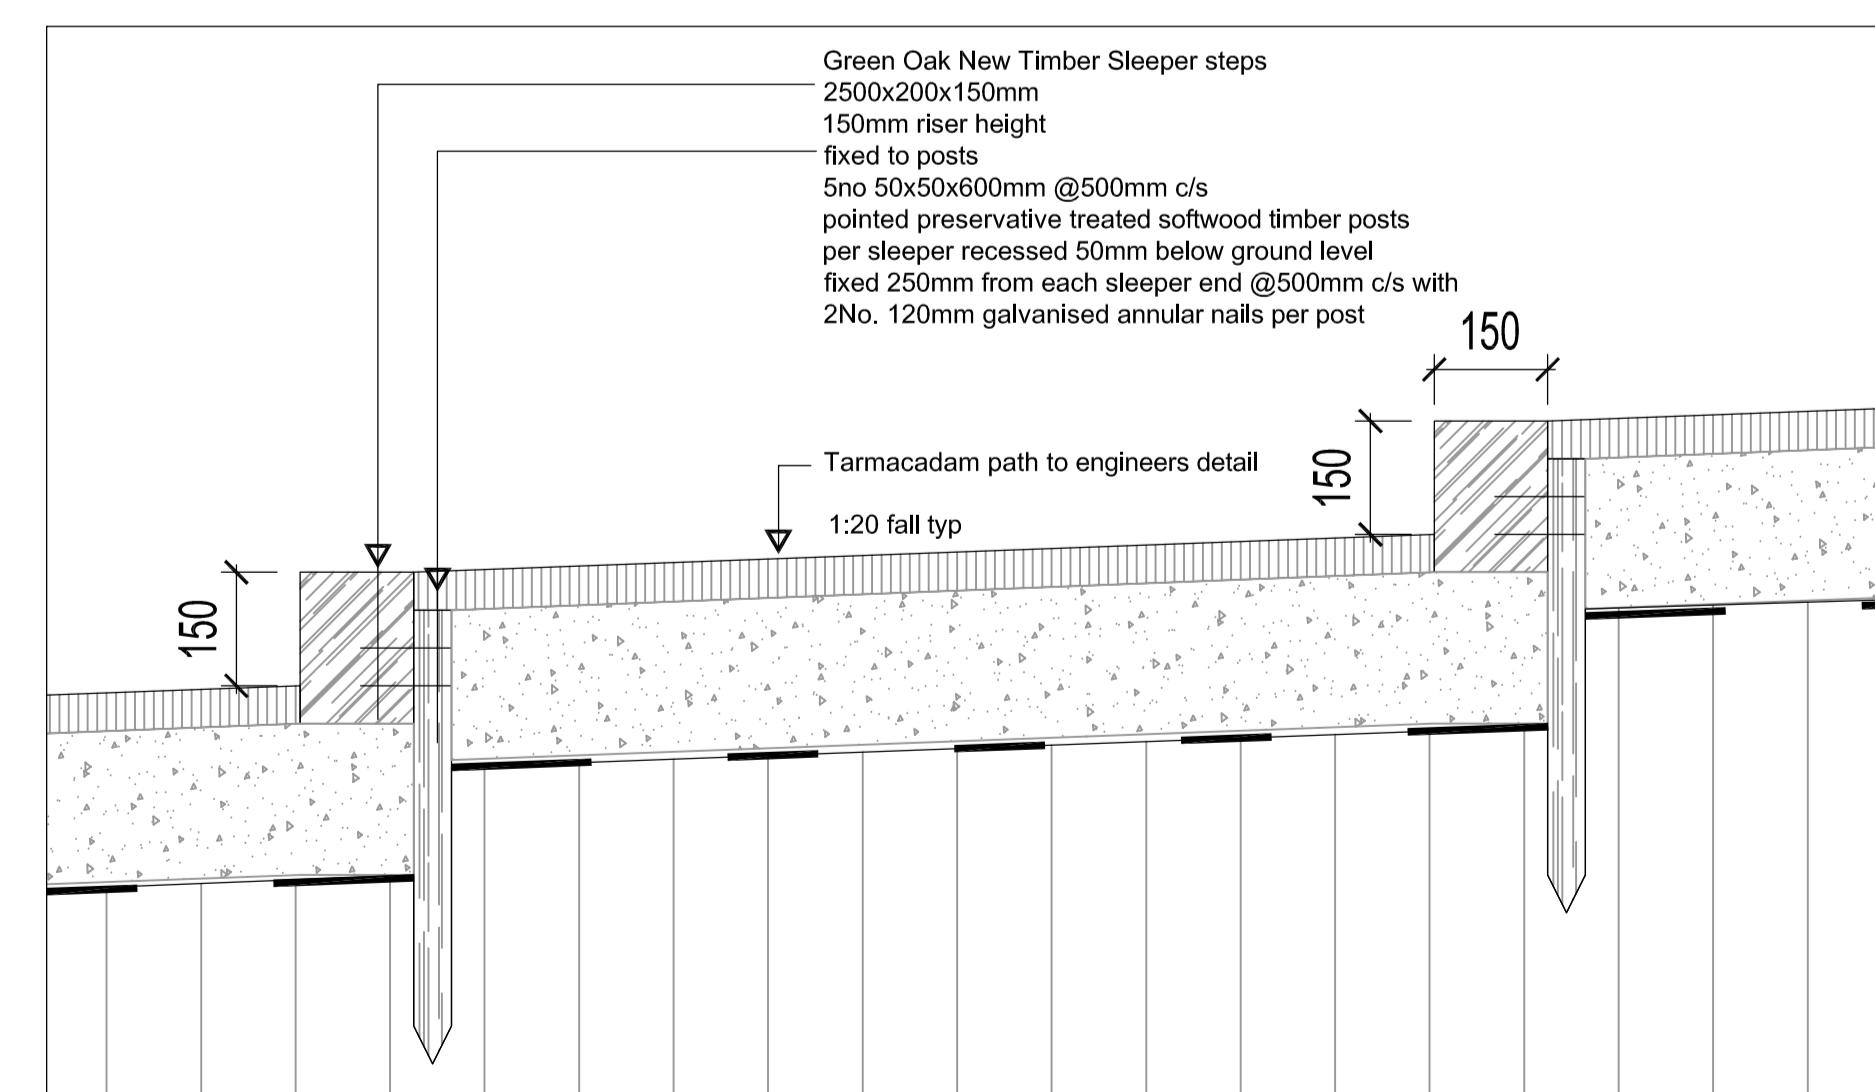

Tarmacadam ramp Timber Sleeper step Detail

Section 1:10

**MITCHELL + ASSOCIATES**  
Landscape Architecture Architecture Urban Design

Unit 5, Woodpark, The Rise, Glasnevin, Dublin 9, Ireland  
t: +353 1 454 5066  
info@mitchassoc.net

CLIENT	PROJECT:	JOB NO.
Ardstone Homes	White Pines Central	LST006
	DRAWING:	DRAWING NO.
	Stepped Ramp Detail	0305
	DATE:	07.05.2021
	SCALE:	as shown
NOTES	Do Not Scale. Use Figured Dimensions Only. Not for Construction Purposes unless Specifically Marked.	
DRAWN BY:	CH	CHK'D:
©THIS DRAWING IS COPYRIGHT OF MITCHELL + ASSOCIATES	REVISION: A	
STATUS: Planning		