


EXISTING BOUNDARY
WALL RETAINED
Wall and steel railing
cleaned and painted

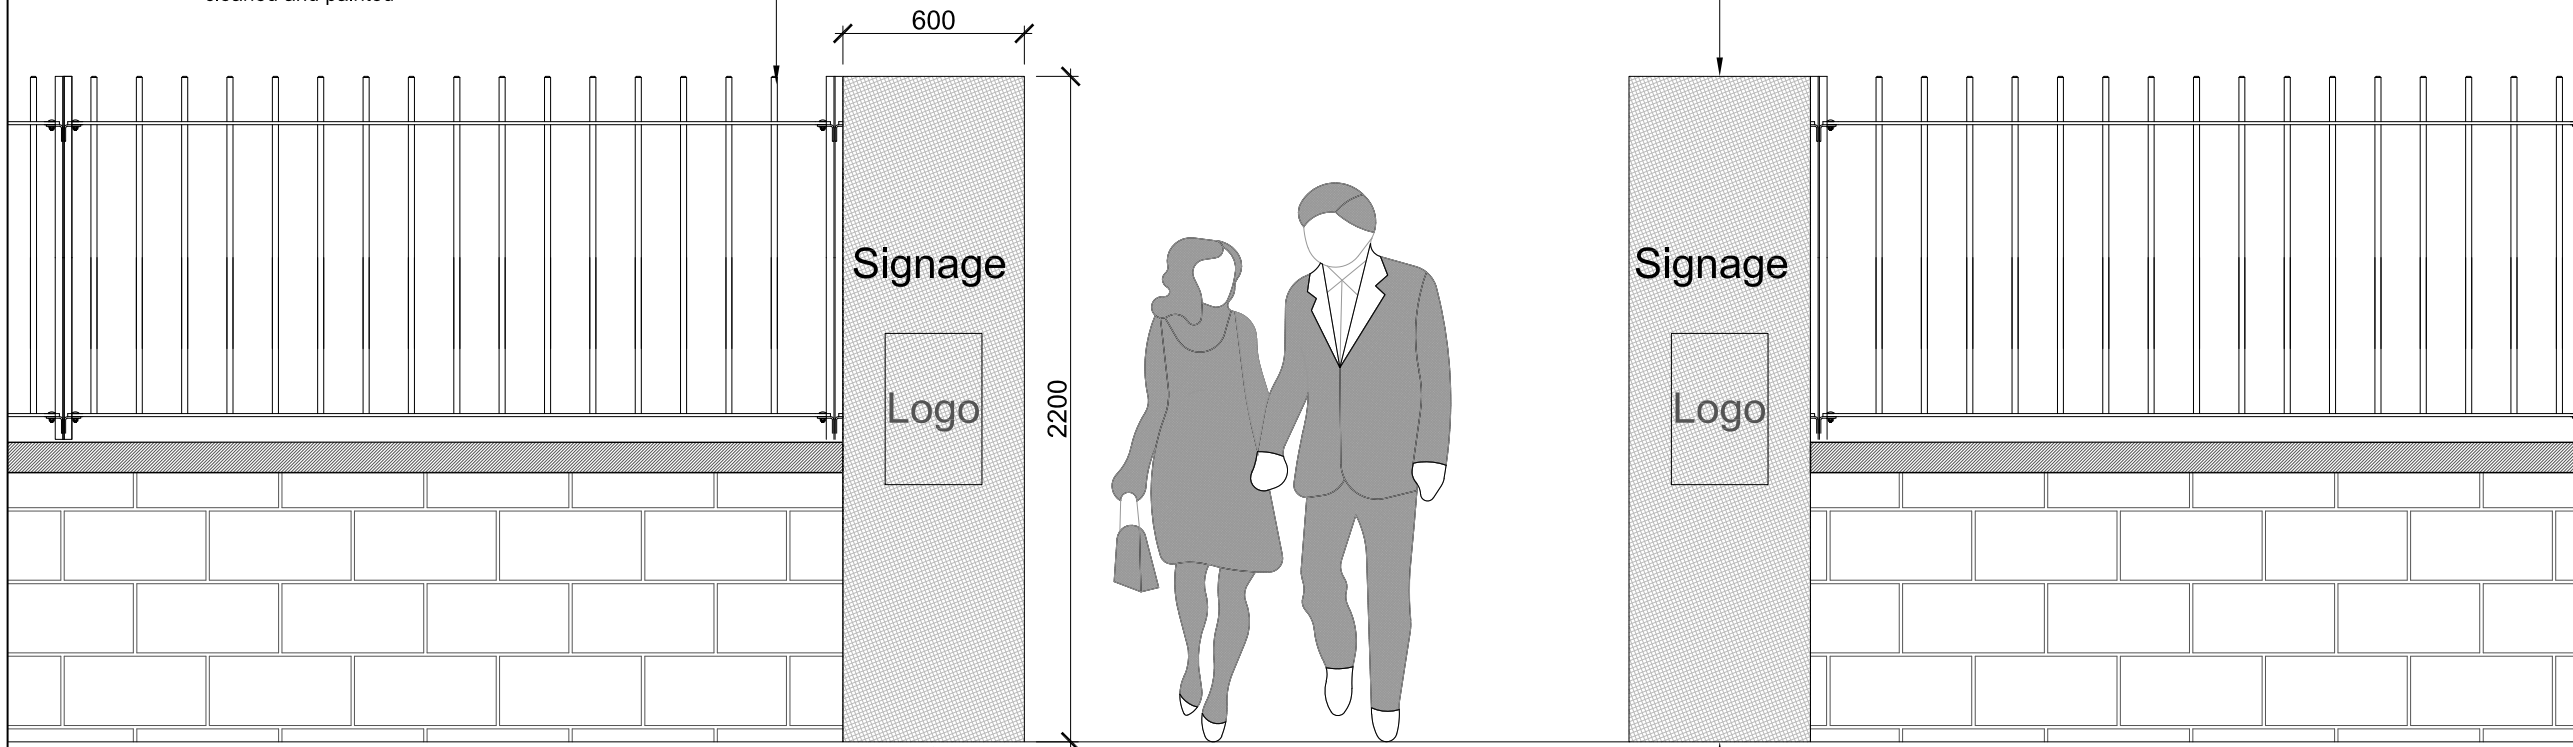

MONOLITHS
Natural stone or polished concrete.
Silver colour. Free of any visible
joints. Black natural stone inserts
for signage. Signage is etched into
the stone and incorporates lighting
housing for glowing signs at night.

Signage

Logo


2200

600

Signage

Logo

UPLIGHTER
In-ground light shining
upwards at each pillar to
provide unique night time
lighting effect

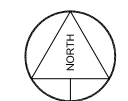

1:25 @ A3

REV	DESCRIPTION	ISSUED BY	DATE

MITCHELL + ASSOCIATES
LANDSCAPE ARCHITECTURE URBAN DESIGN
Unit 5, Woodson, The Hills, Queensland, 4169, Australia | t: 07 551 454 500 | e: info@mitmha.com.au

PROJECT
White Pines Central

CLIENT
Ardstone Homes

JOB NO.
LSTO006

DRAWING
Typical Boundary Detail 2

DRAWING NO.
WPC-MAL-XX-XX-DR-L-0303

DRAWN BY William Burke	CHECKED --	DATE 07.05.2021
STATUS: Planning	SCALE 1:25 @ A3	REVISION P1

NOTES:
All dimensions are in millimeters unless otherwise stated and shall be checked and confirmed by the contractor on site. Any discrepancies shall be immediately reported to the landscape architect. Work to figured dimensions only - Do not scale from drawing. Do Not Scale. Use Figured Dimensions Only. Not for Construction Purposes unless Specifically Marked.
© THE DRAWING IS COPYRIGHT OF MITCHELL + ASSOCIATES