




Detail 001 @ 1:20

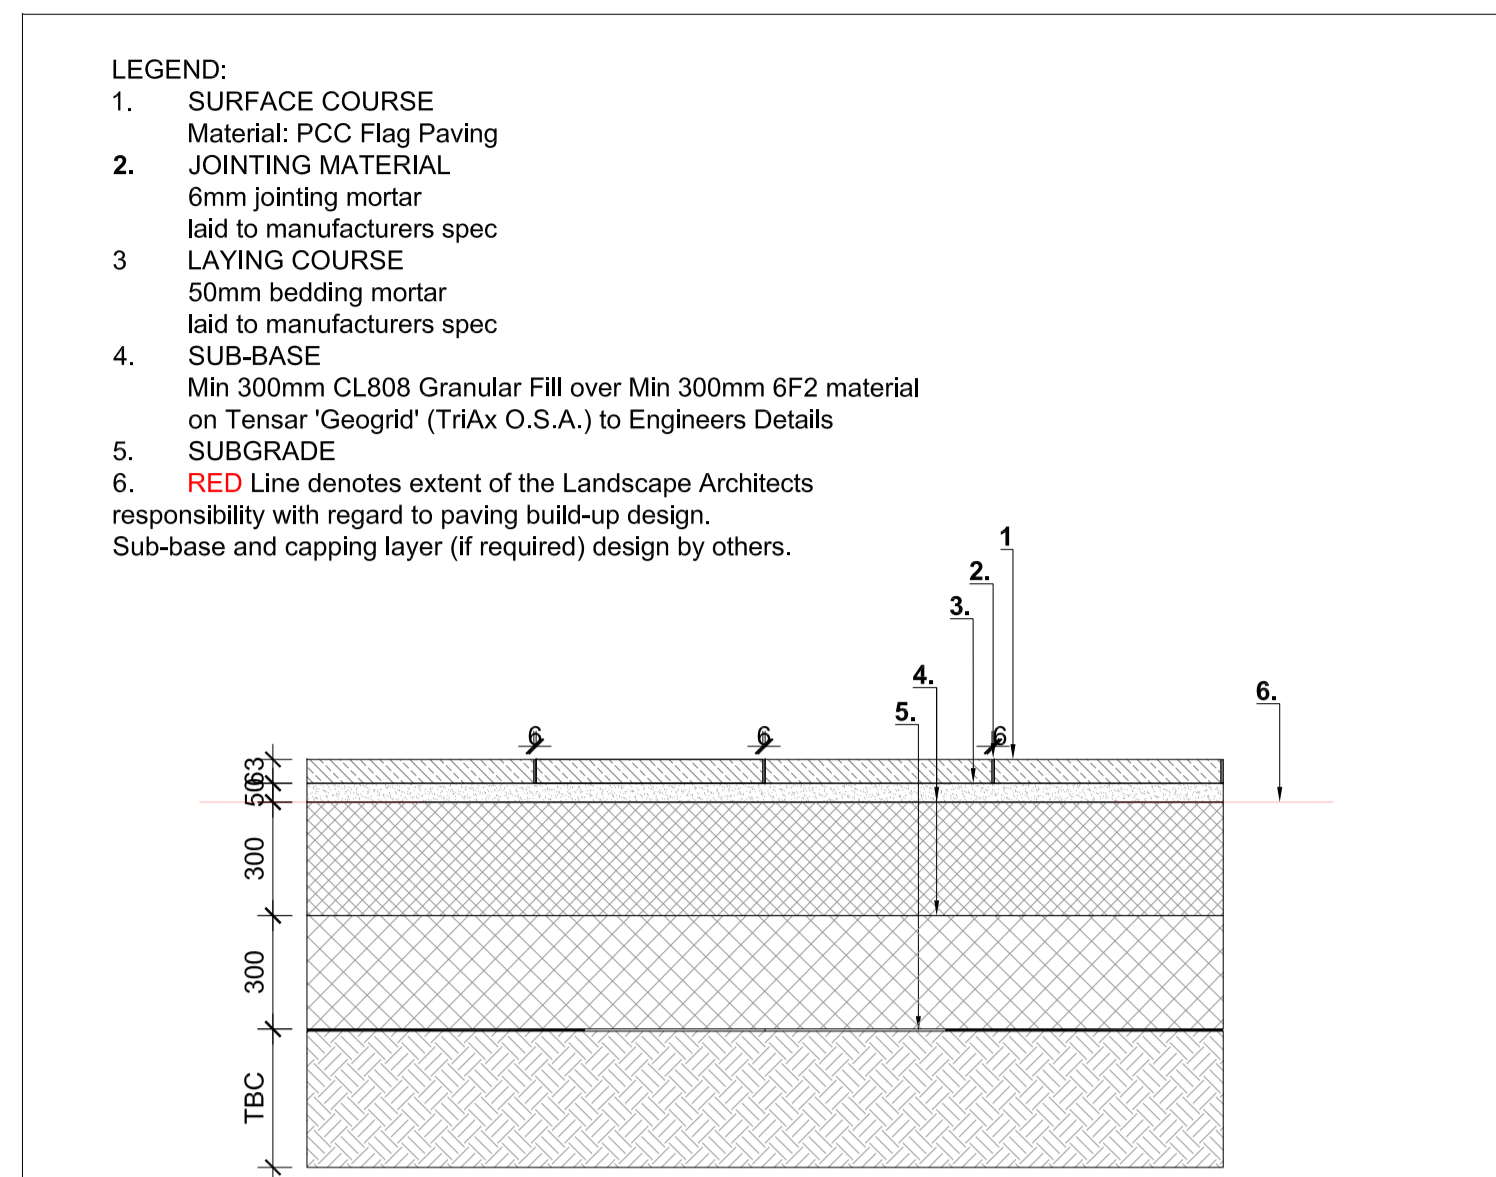


Detail 002 @ 1:20

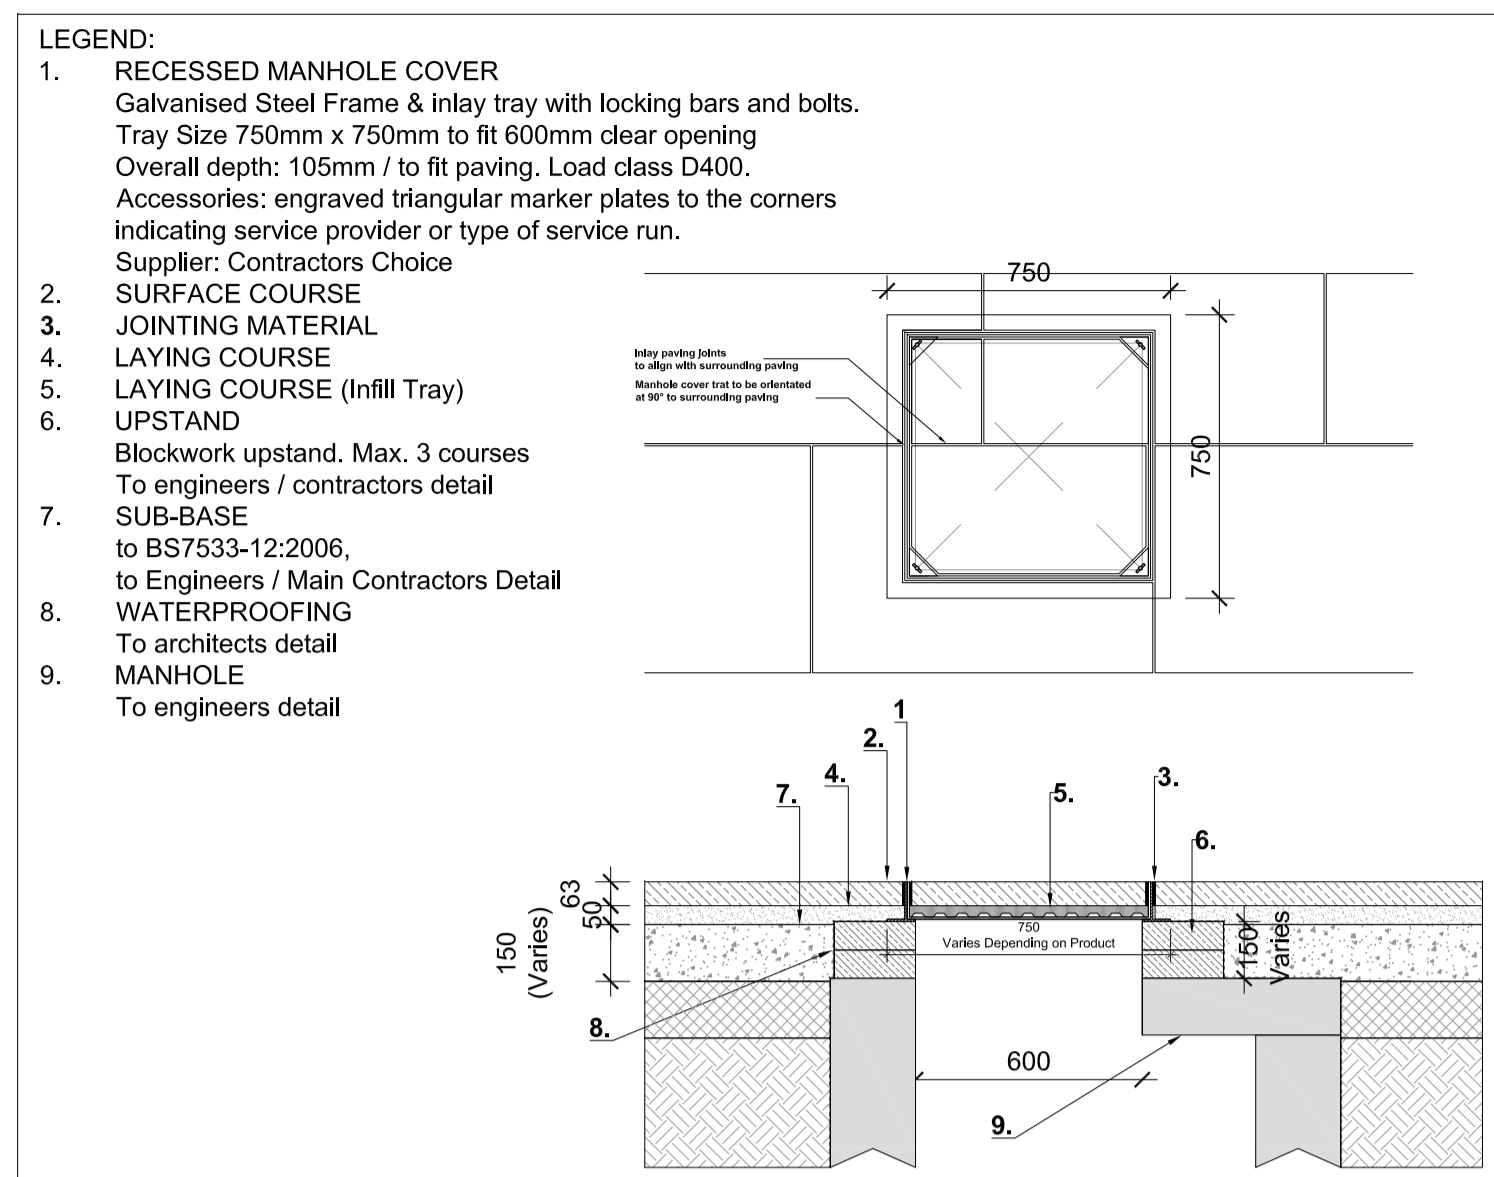


Detail 003 @ 1:20

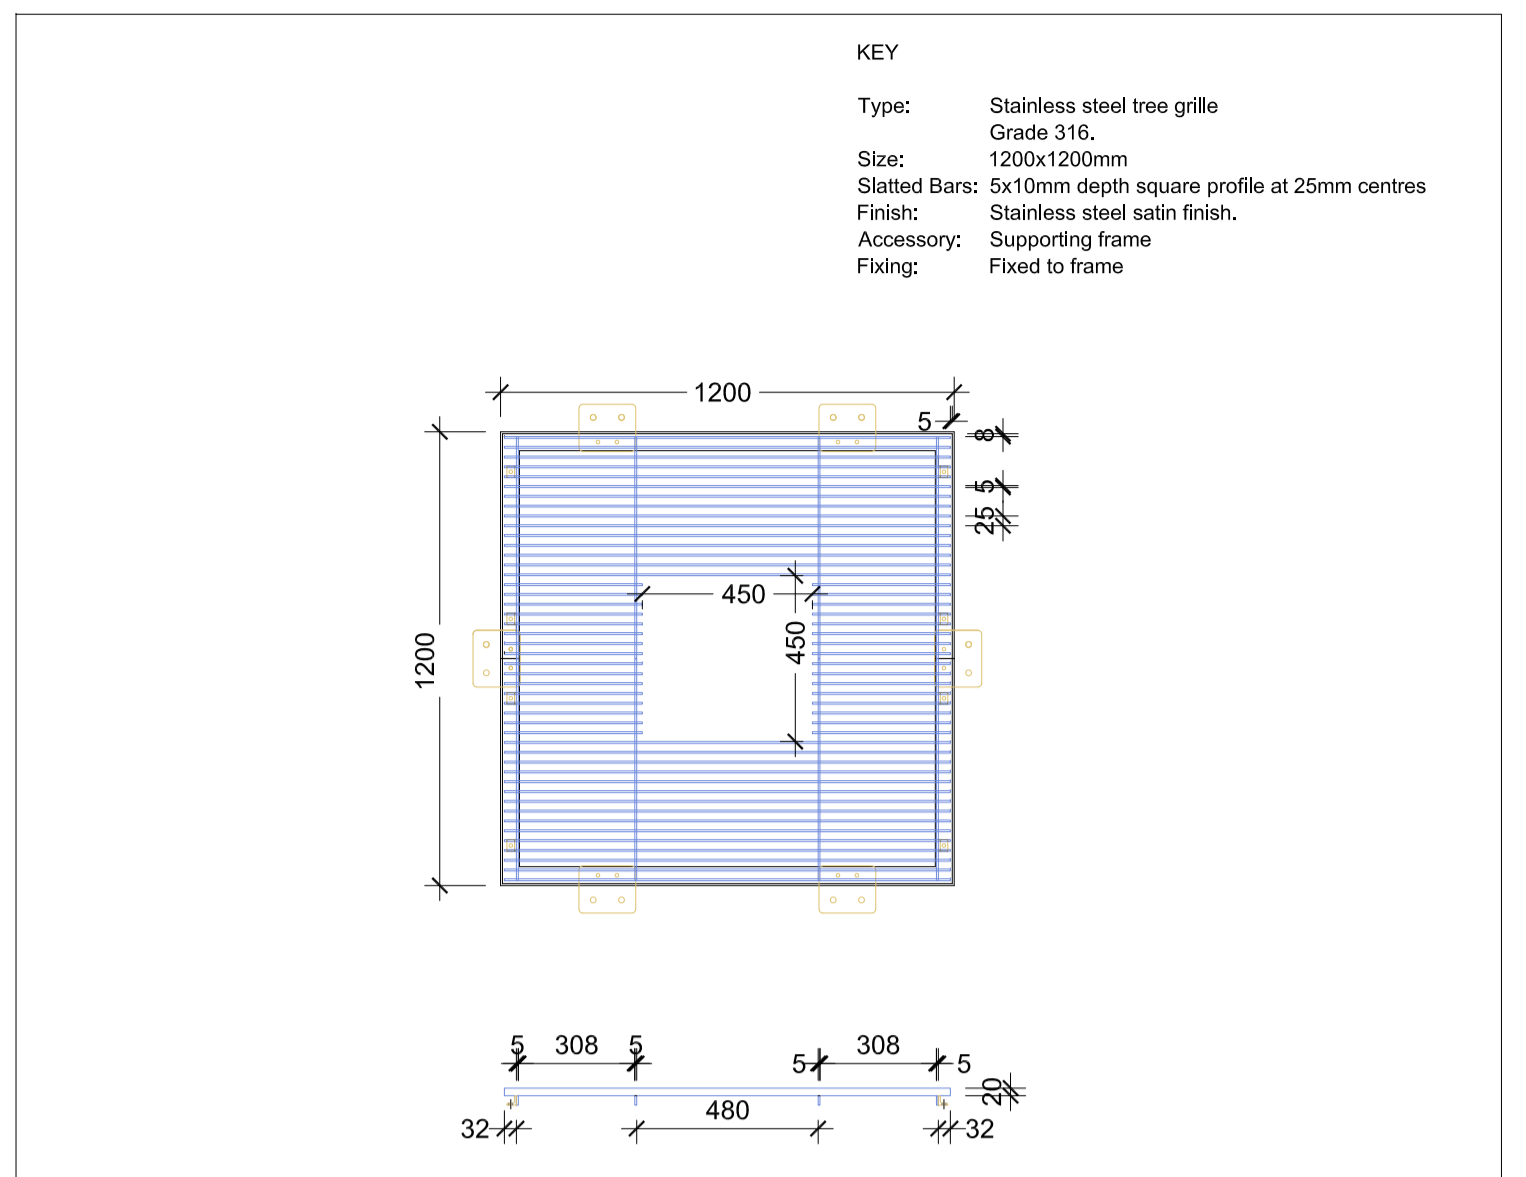


Detail 004 @ 1:20

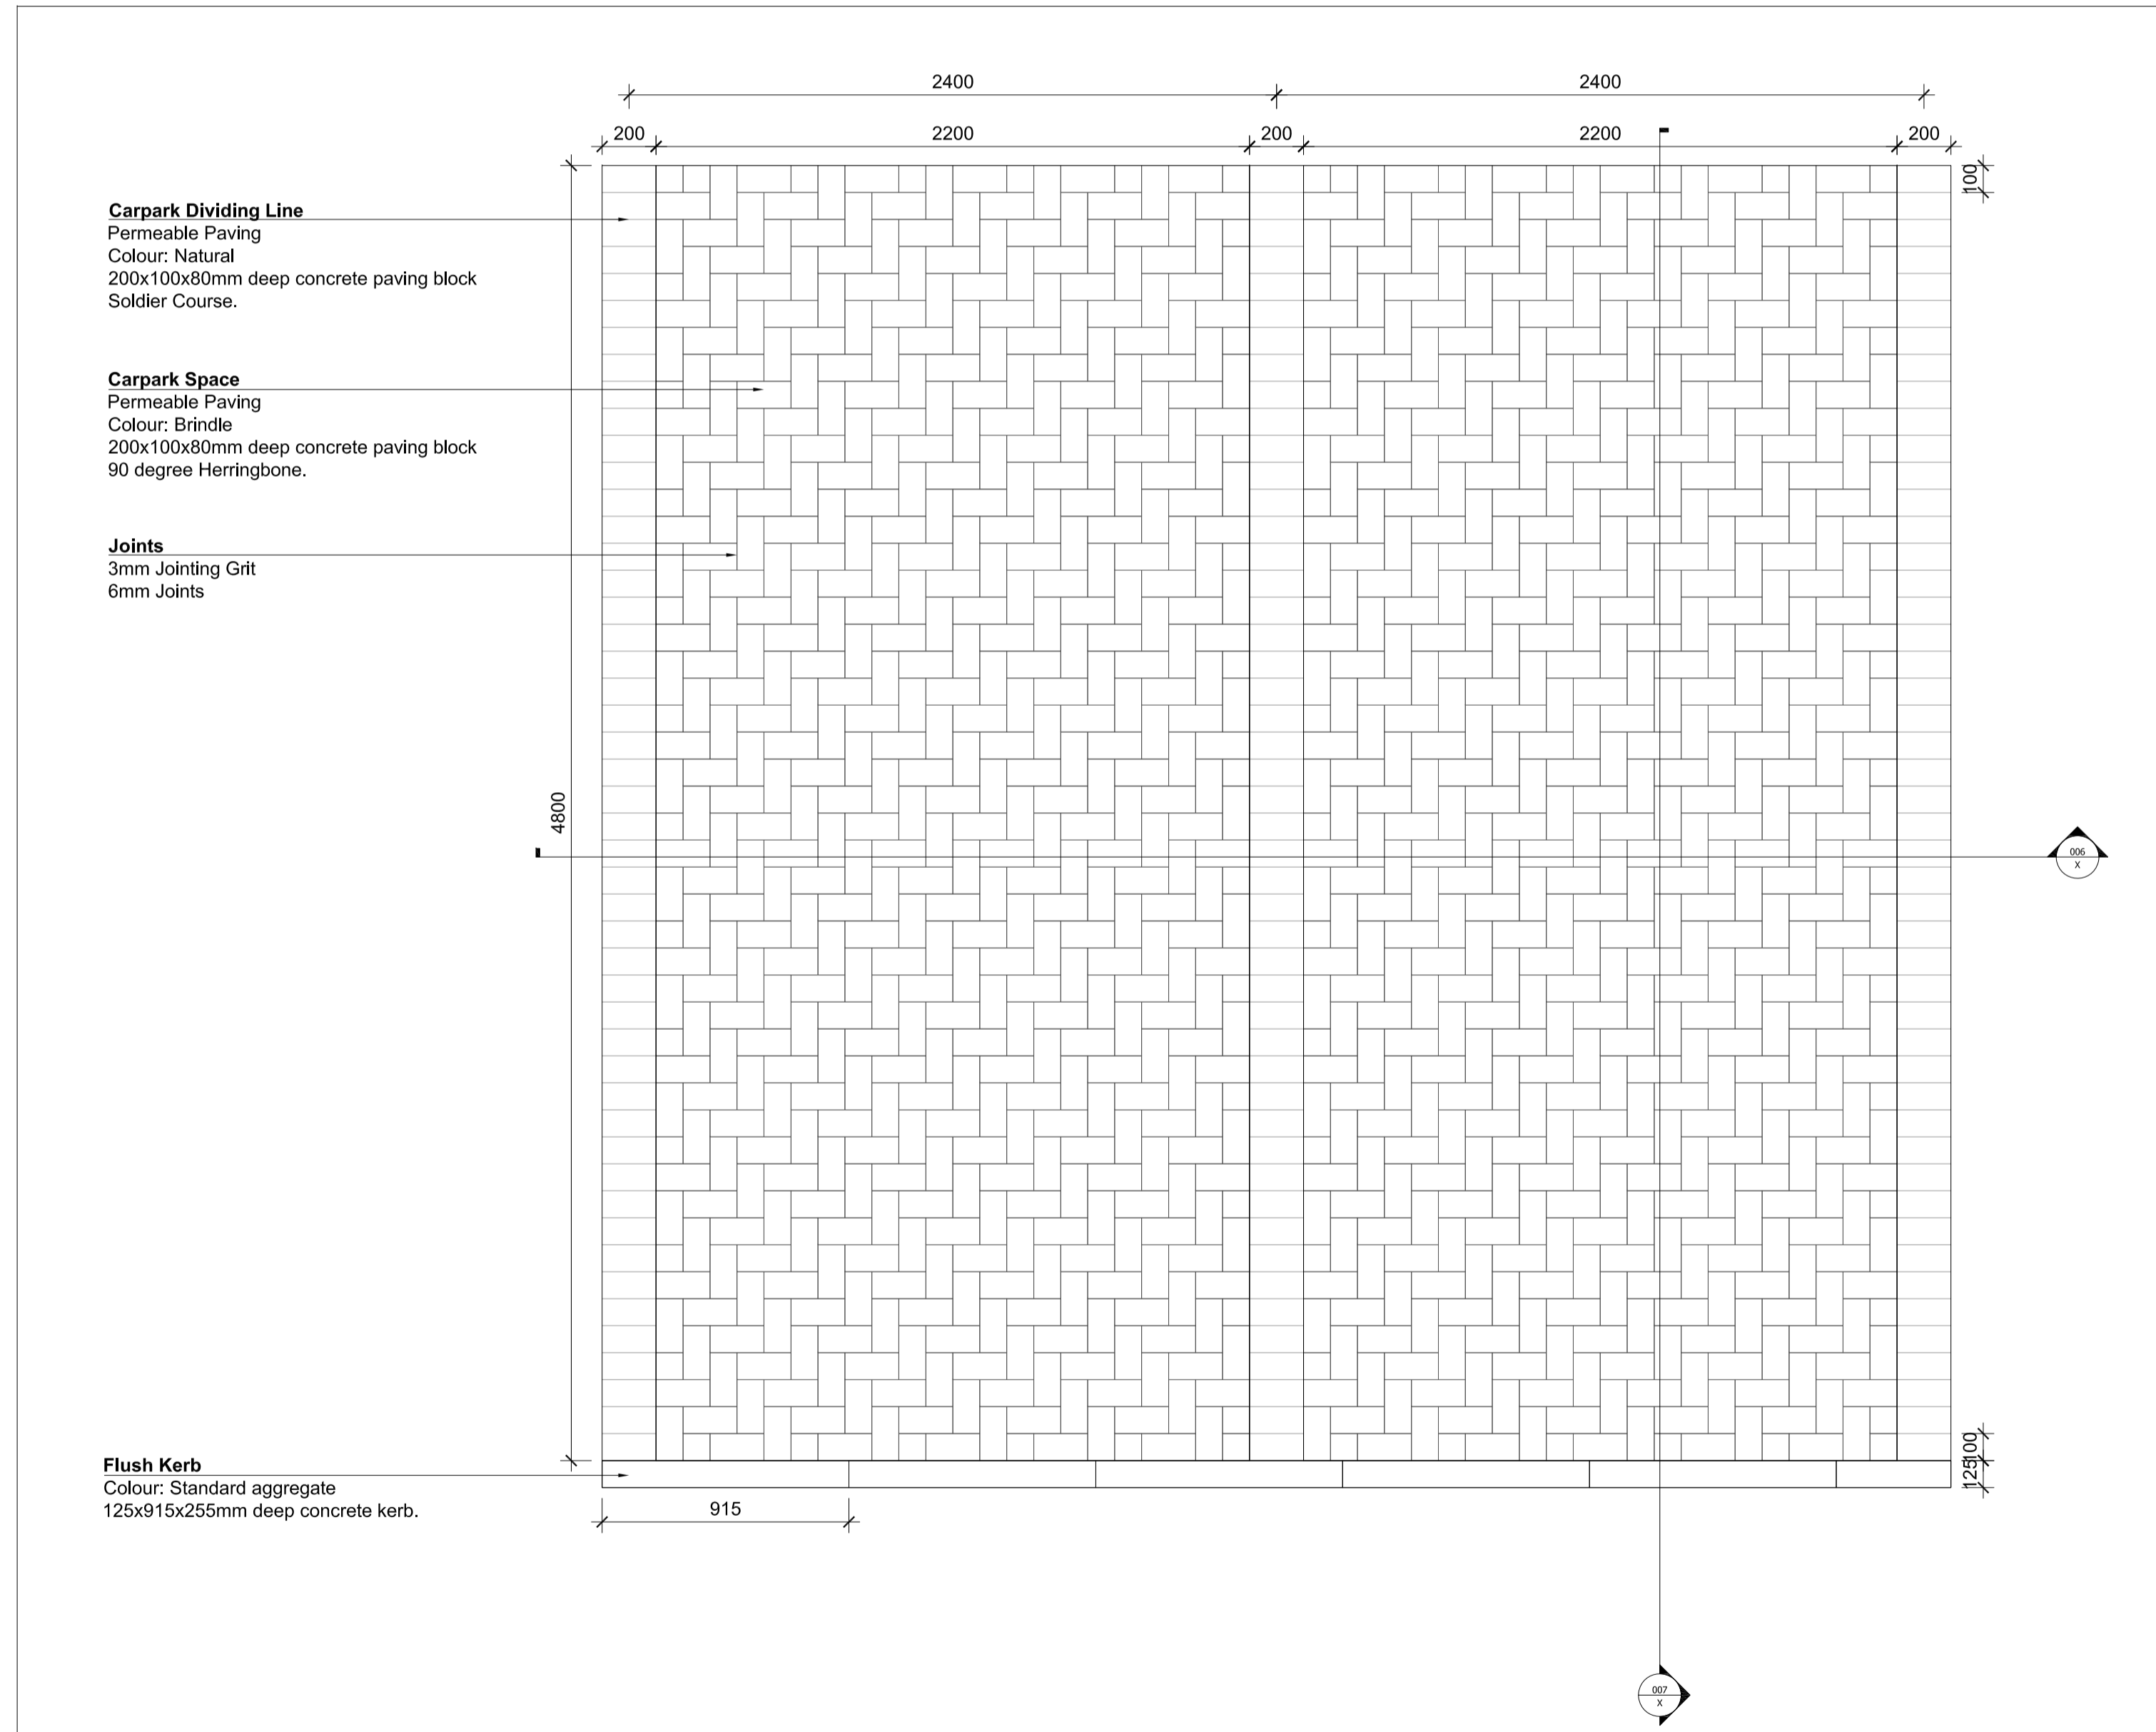

Detail 005 @ 1:20

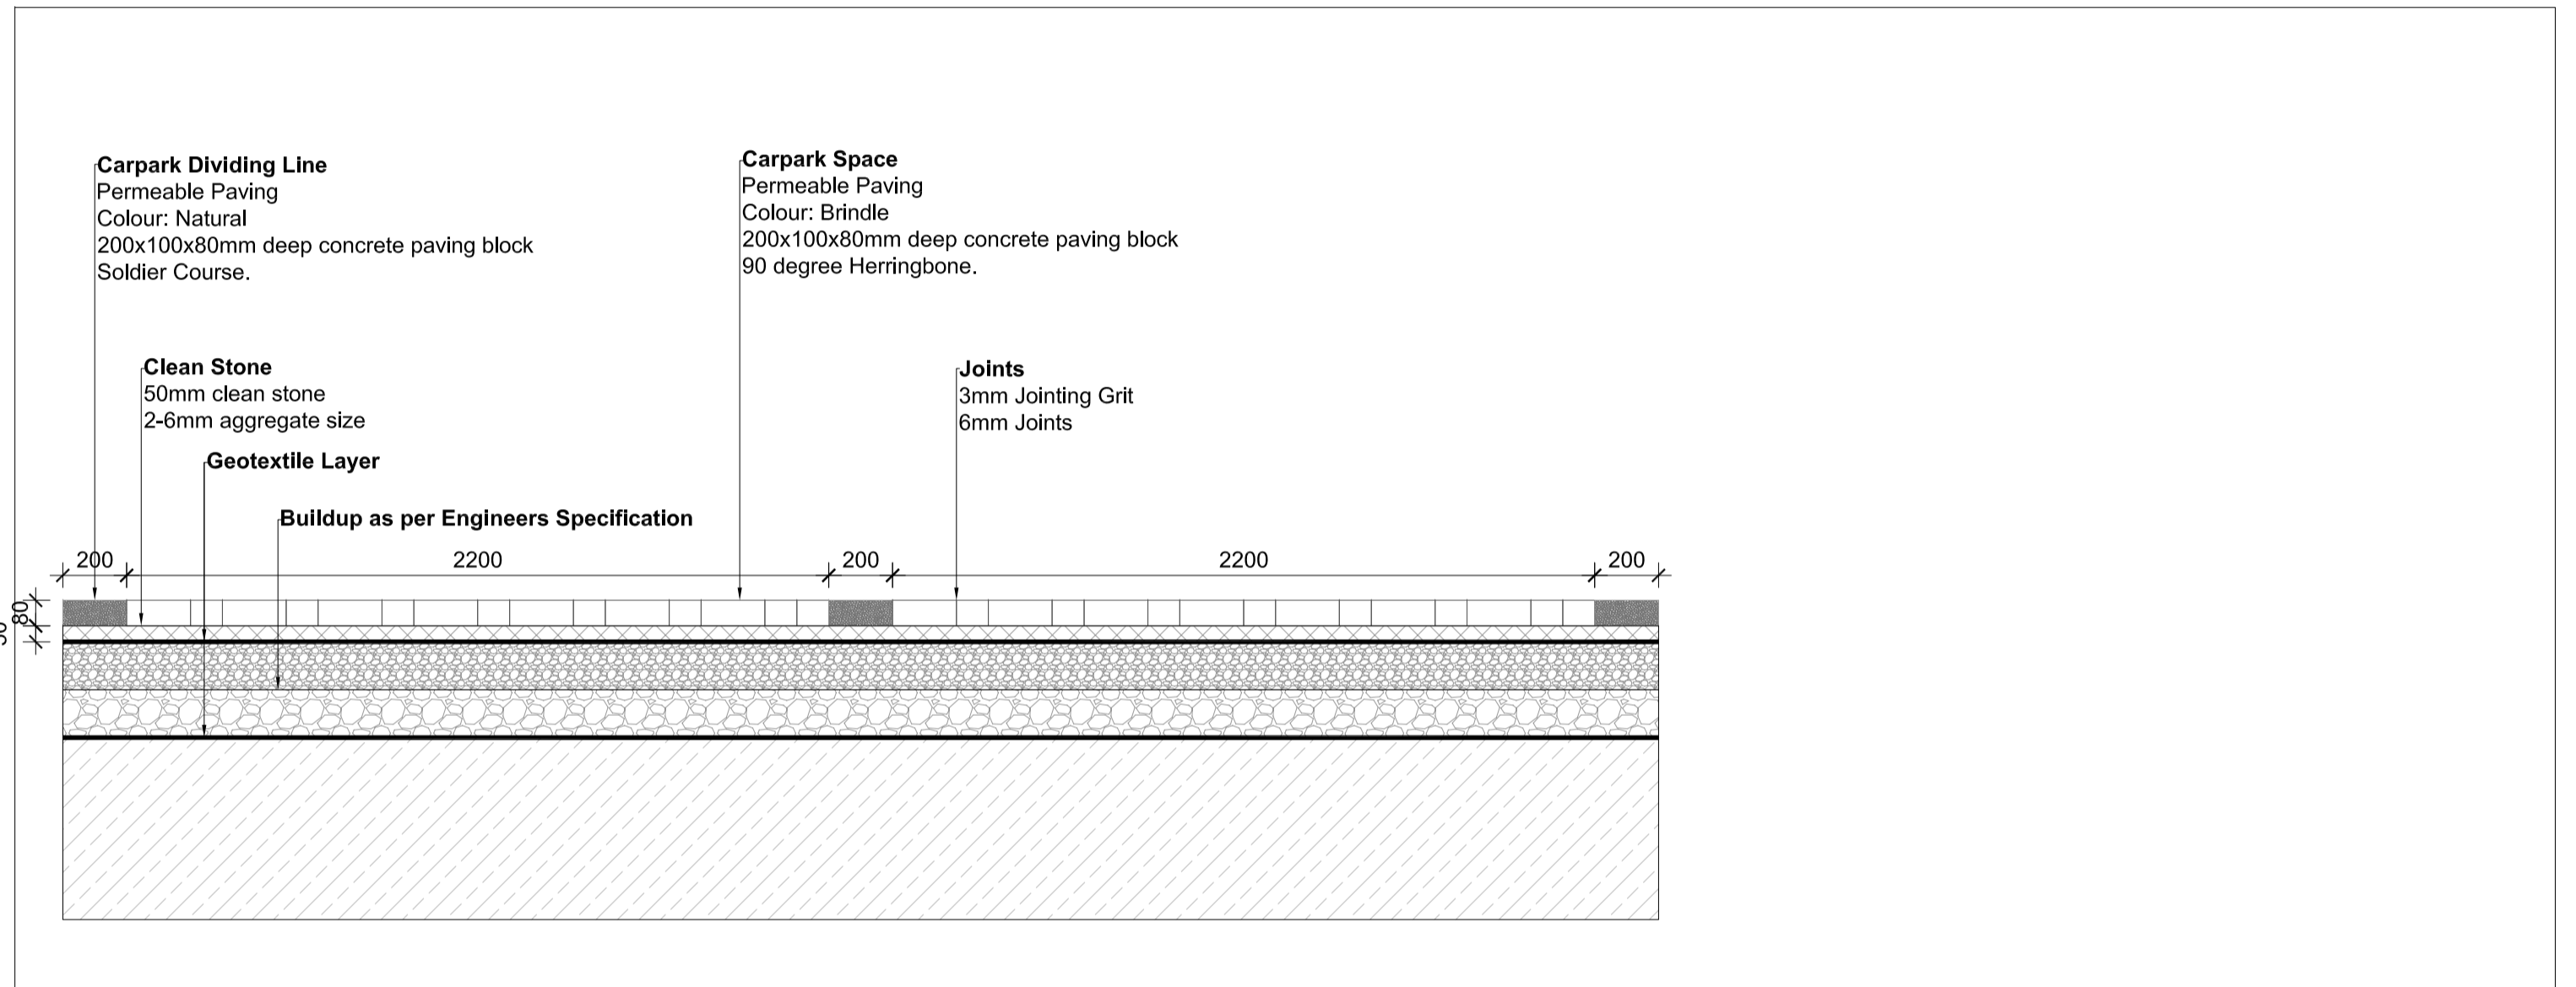


Detail 006 @ 1:20

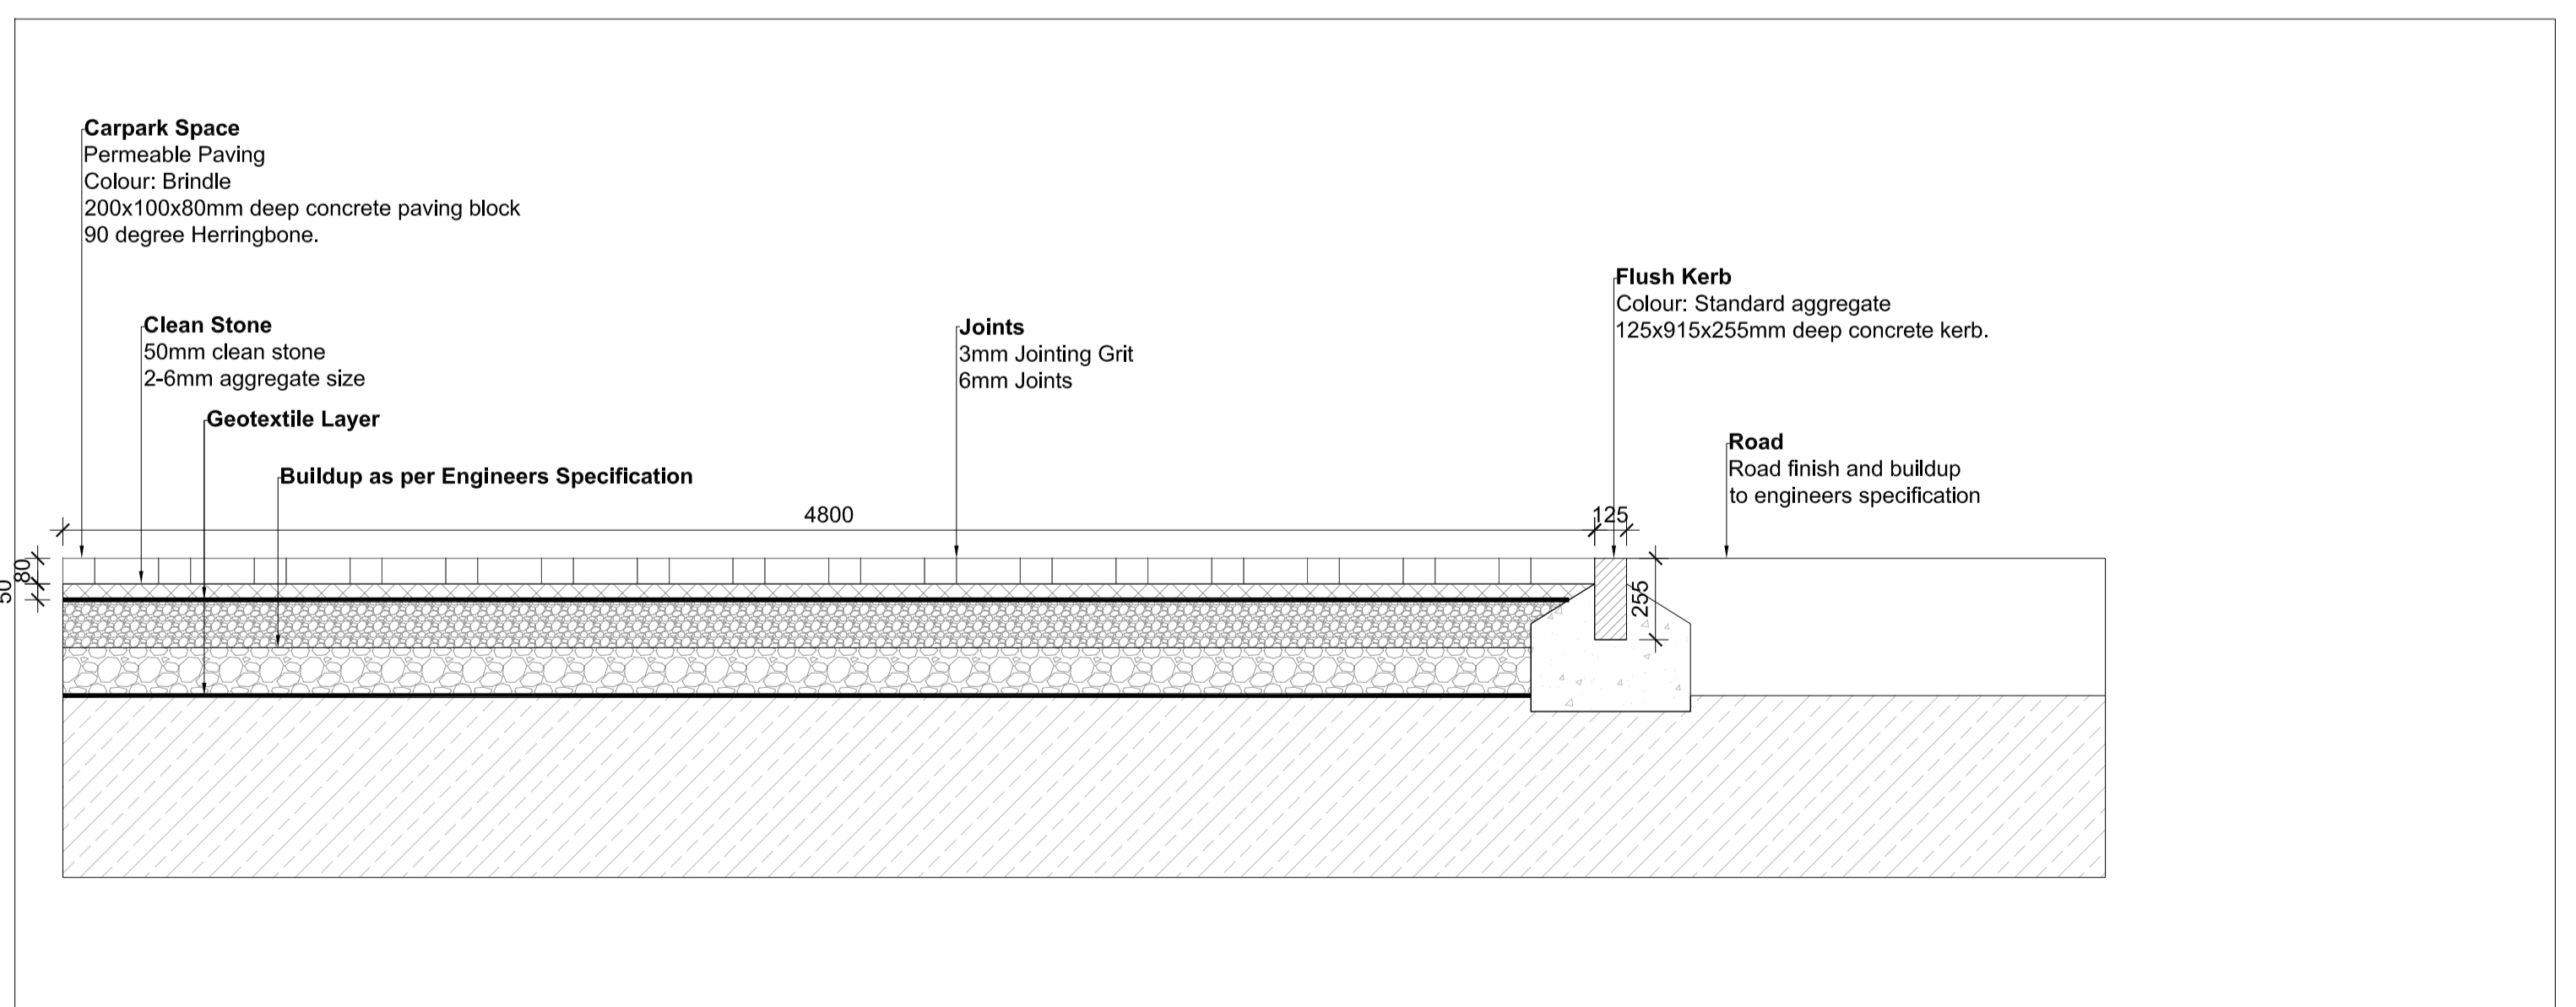

Detail 007 @ 1:20

REV.	DATE	DRAWN	DESCRIPTION	CHK'D
>XXX<	>DATE<	>NAME<	>REVISION DESCRIPTION<	>XXX<

NOTES:
All dimensions are in millimeters unless otherwise stated and shall be checked and confirmed by the contractor on site. Any discrepancies shall be immediately reported to the landscape architects. Work to figured dimensions only - Do not scale from drawing.

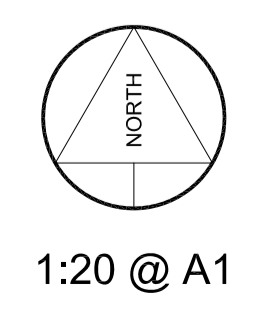

MITCHELL + ASSOCIATES
LANDSCAPE ARCHITECTURE URBAN DESIGN

Client: Ardstone Homes
Project: White Pines Central
Job No: LSTO006
Drawing: Typical Hardworks Details 1
Date: 07.05.2021
Scale: 1:20 @ A1
Drawing No: WPC-MAL-XX-XX-DR-L-0300
Checked: ..
Revision: P1
Status: Planning

© THIS DRAWING IS COPYRIGHT OF MITCHELL + ASSOCIATES