


KEY:


Standard bollard  
Size:1200x114mm diameter  
Height:1000mm above ground  
Finish:Brushed 316 grade stainless steel body with radially polished stainless steel cap.  
Fixing: Root fixed below ground to concrete foundation to manufacturer's details.

NOTES:

1. Refer to GA's for locations  
2. All paving units to be core drilled to receive bollards. Maximum 10mm joint.

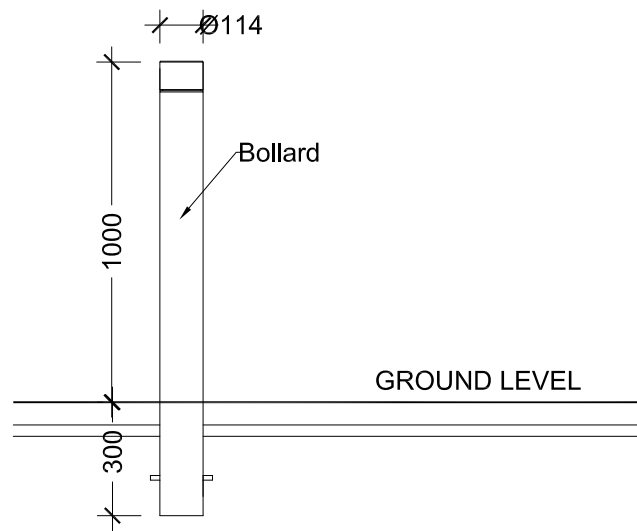

Detail 001 @ 1:20

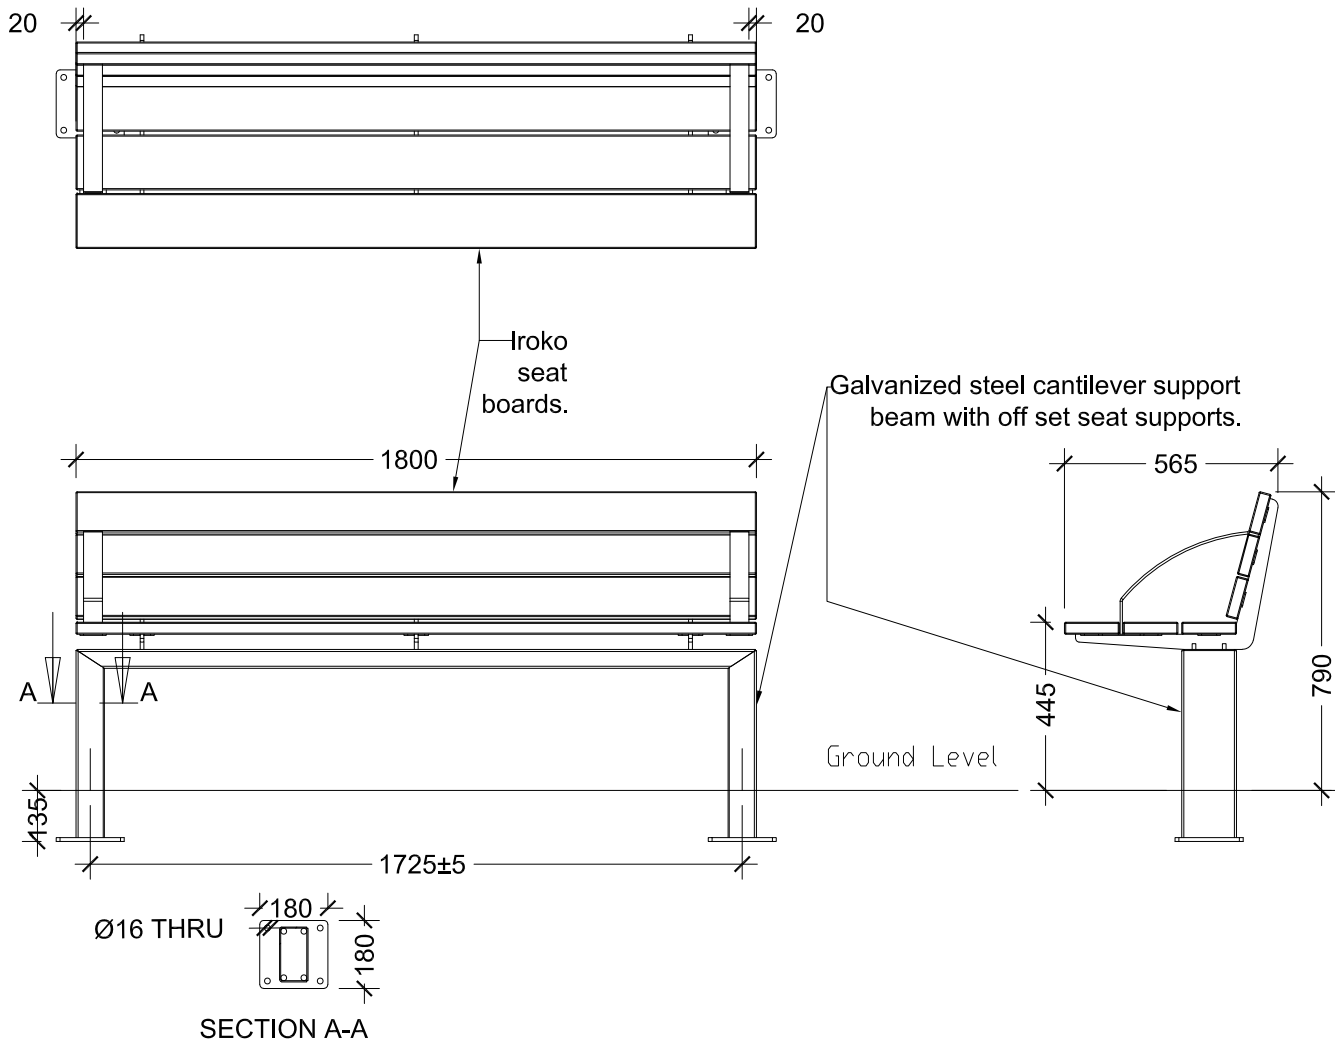


Detail 002 @ 1:20

KEY:

Litter Bin  
Size: 1070x530x400mm  
Finish: 316 grade stainless steel; satin finish  
Capacity: 90L  
Accessories: To incorporate ash bin and stubbing plate.  
Fixing: Root fixed below ground to concrete foundation to manufacturer's details.

NOTES:


1. Refer to GA's for locations

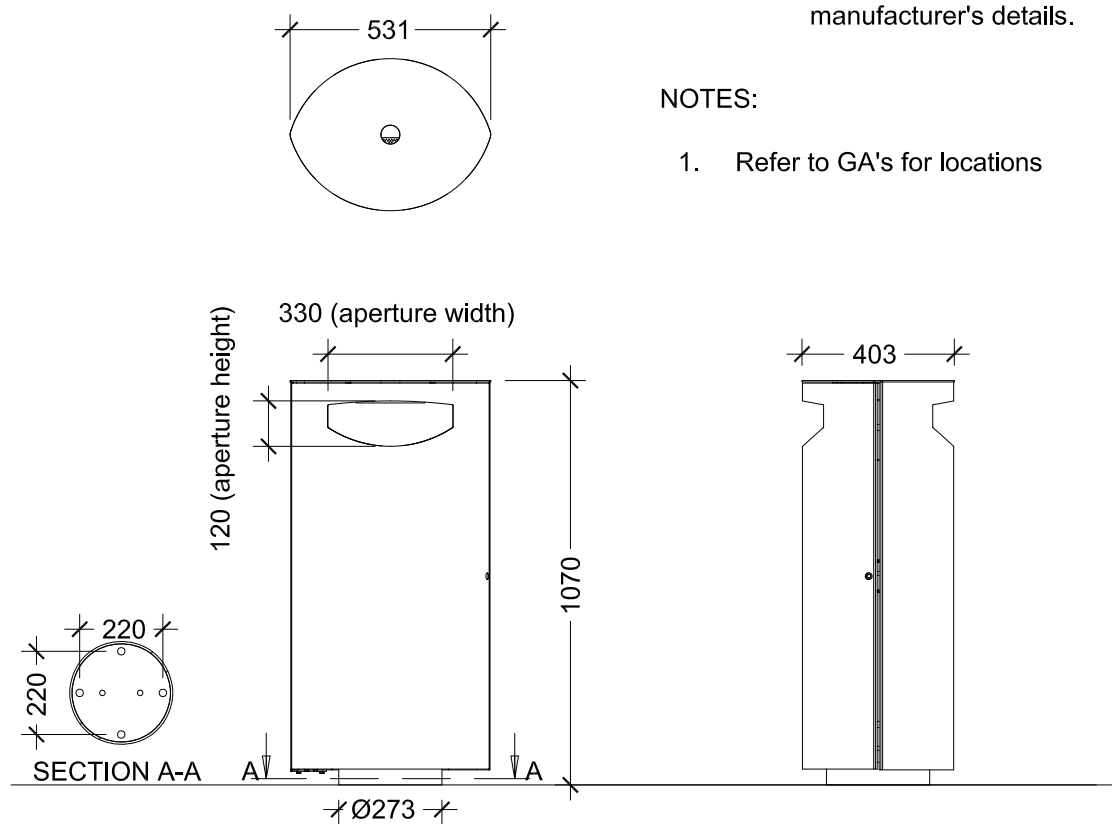


Detail 003 @ 1:20

50mm wide 150mm deep tanalised pressure treated larch timber edging fixed with 50x50x500mm tanalised pressure treated larch timber stakes @ max.1200 c/s. Top edge flush. See Landscape Specification.


Safety Play Surfacing  
Min. 300mm Pine Play Grade Bark over Separator Membrane.  
To BS EN 1177:2008 and BS EN: 4790:1997.

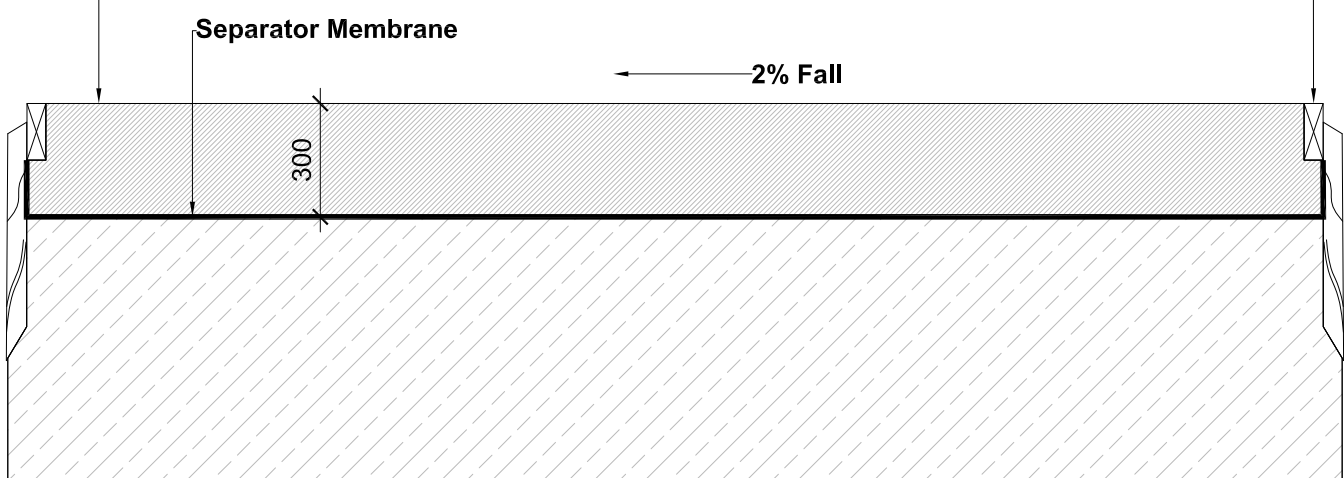


Detail 004 @ 1:20

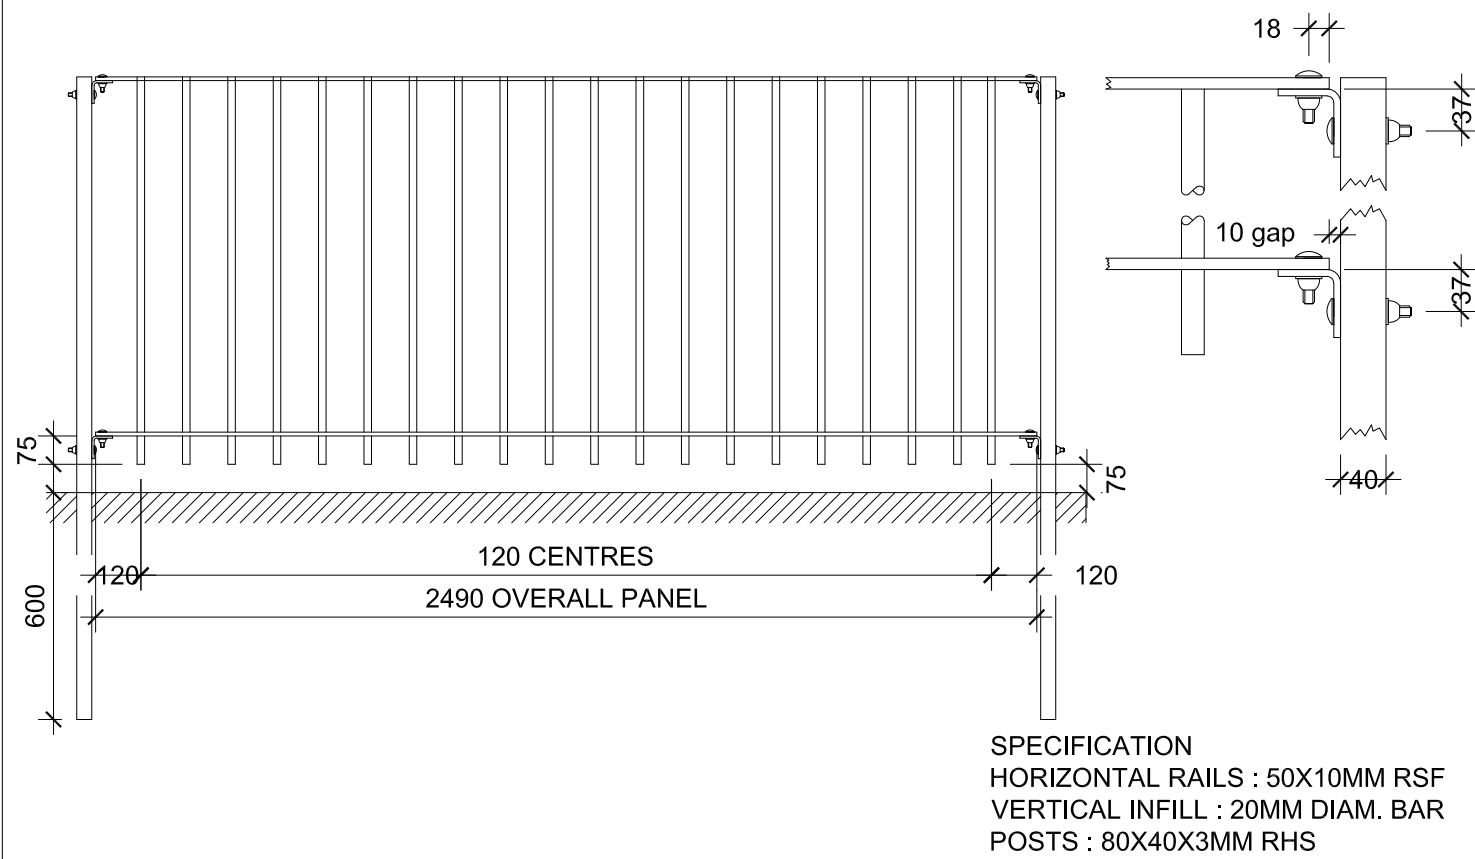


Detail 005 @ 1:20

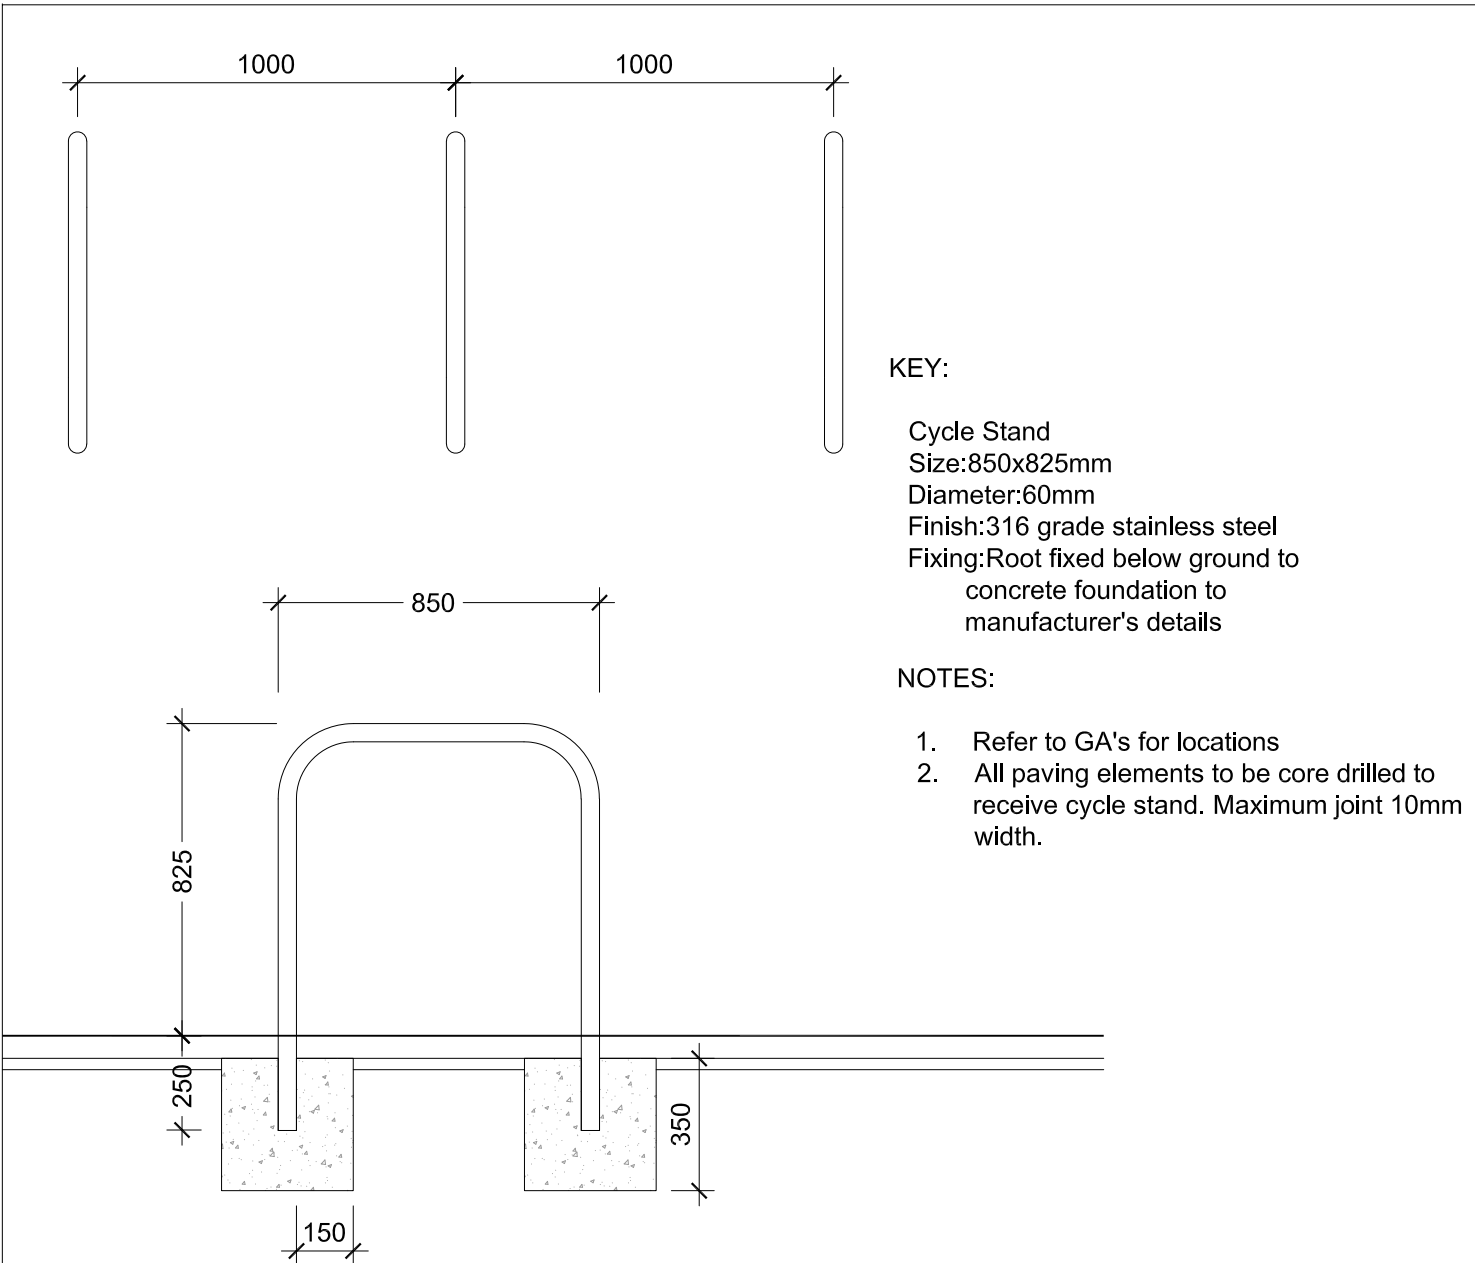


Detail 007 @ 1:20

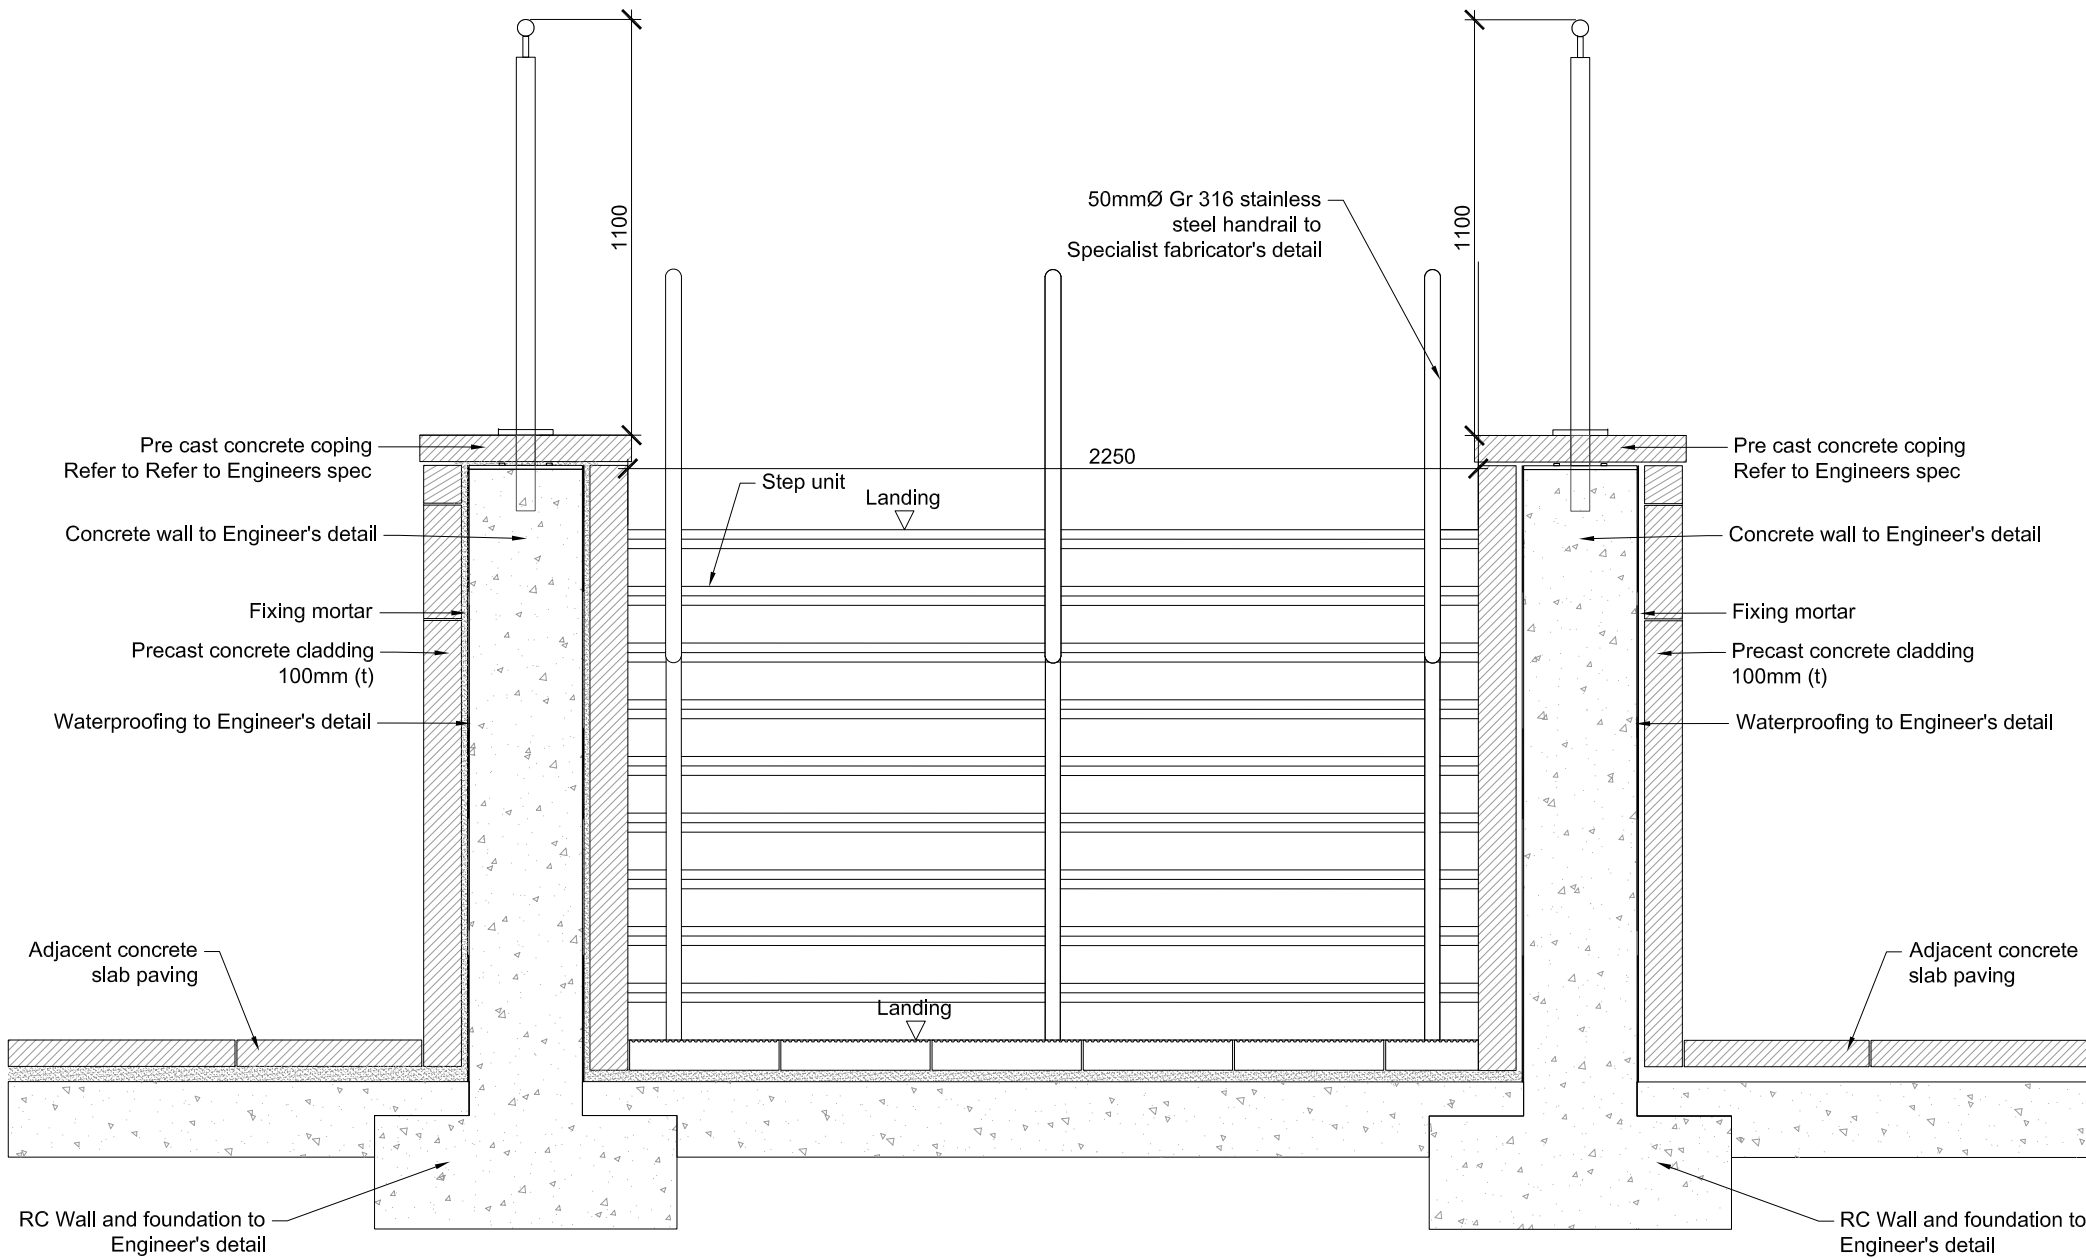


Detail 006 @ 1:20

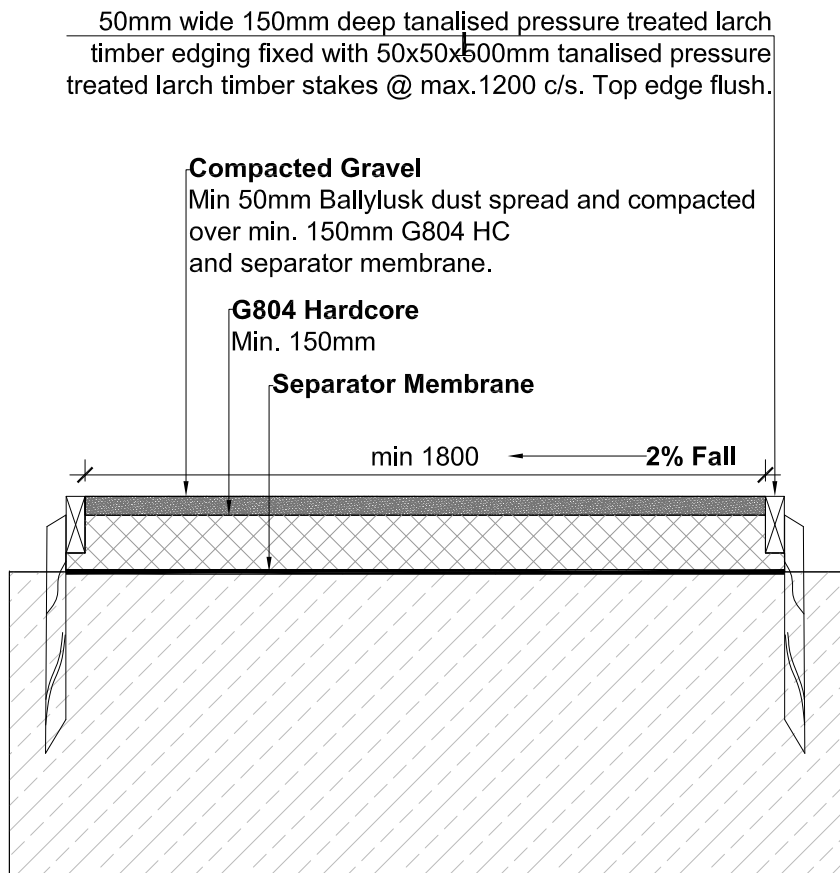


Detail 008 @ 1:20

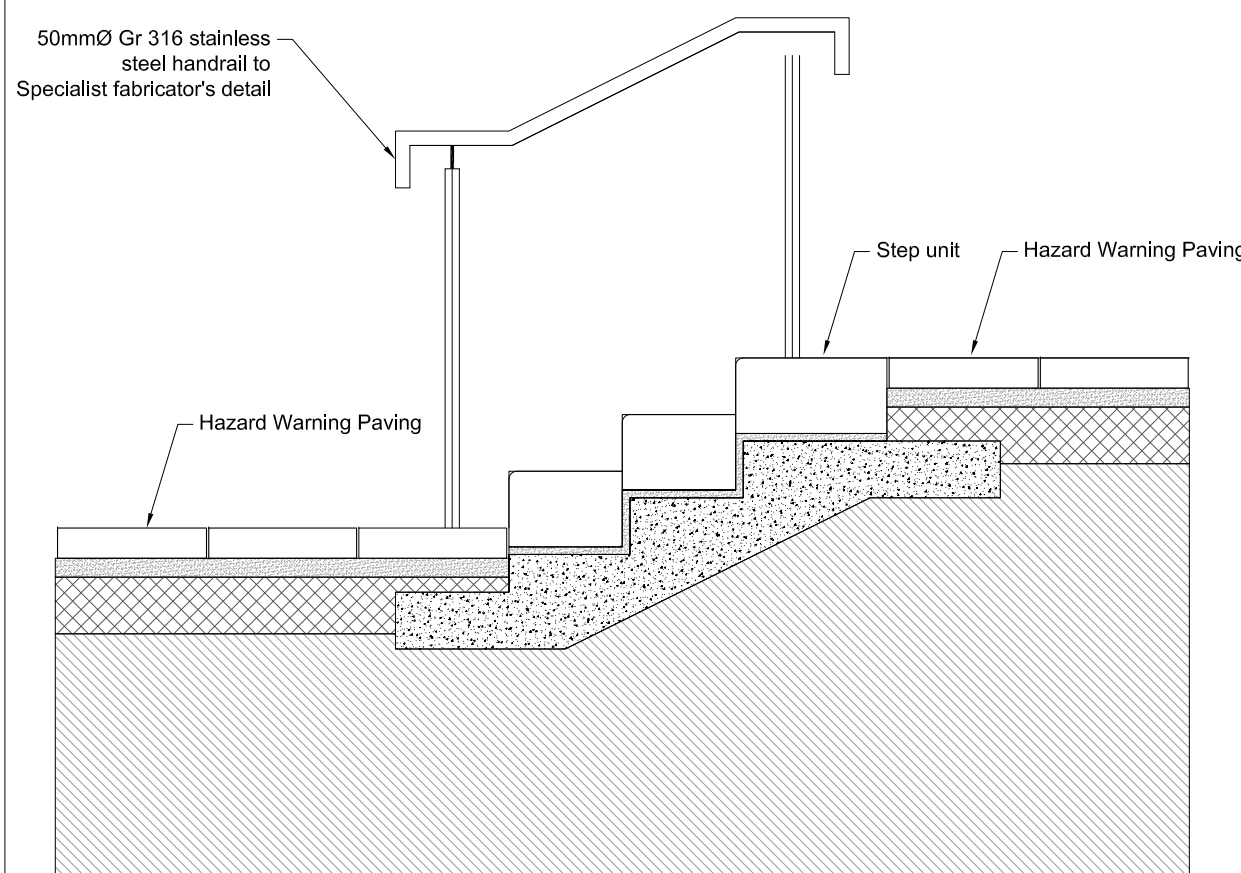

Detail 009 @ 1:20

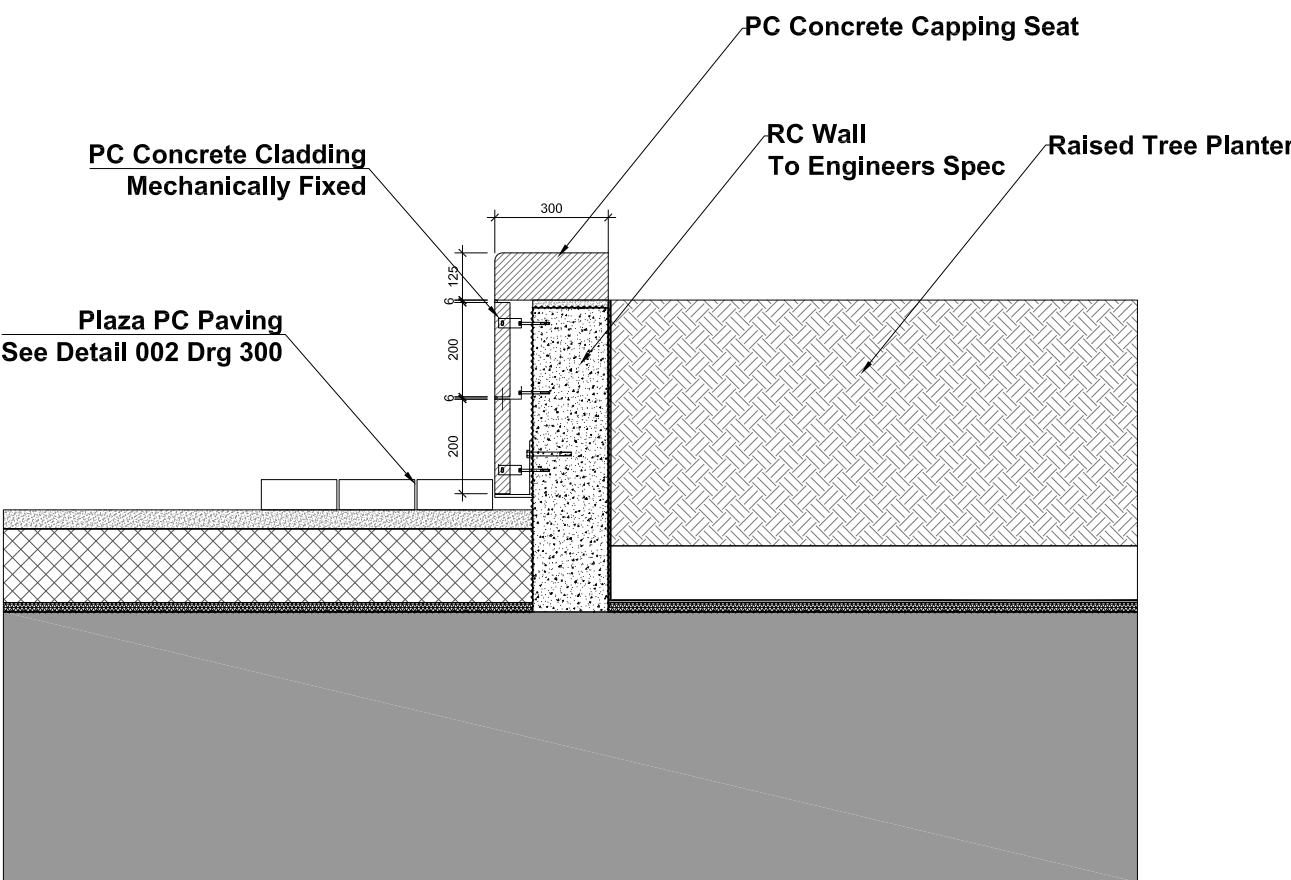


Detail 011 @ 1:20

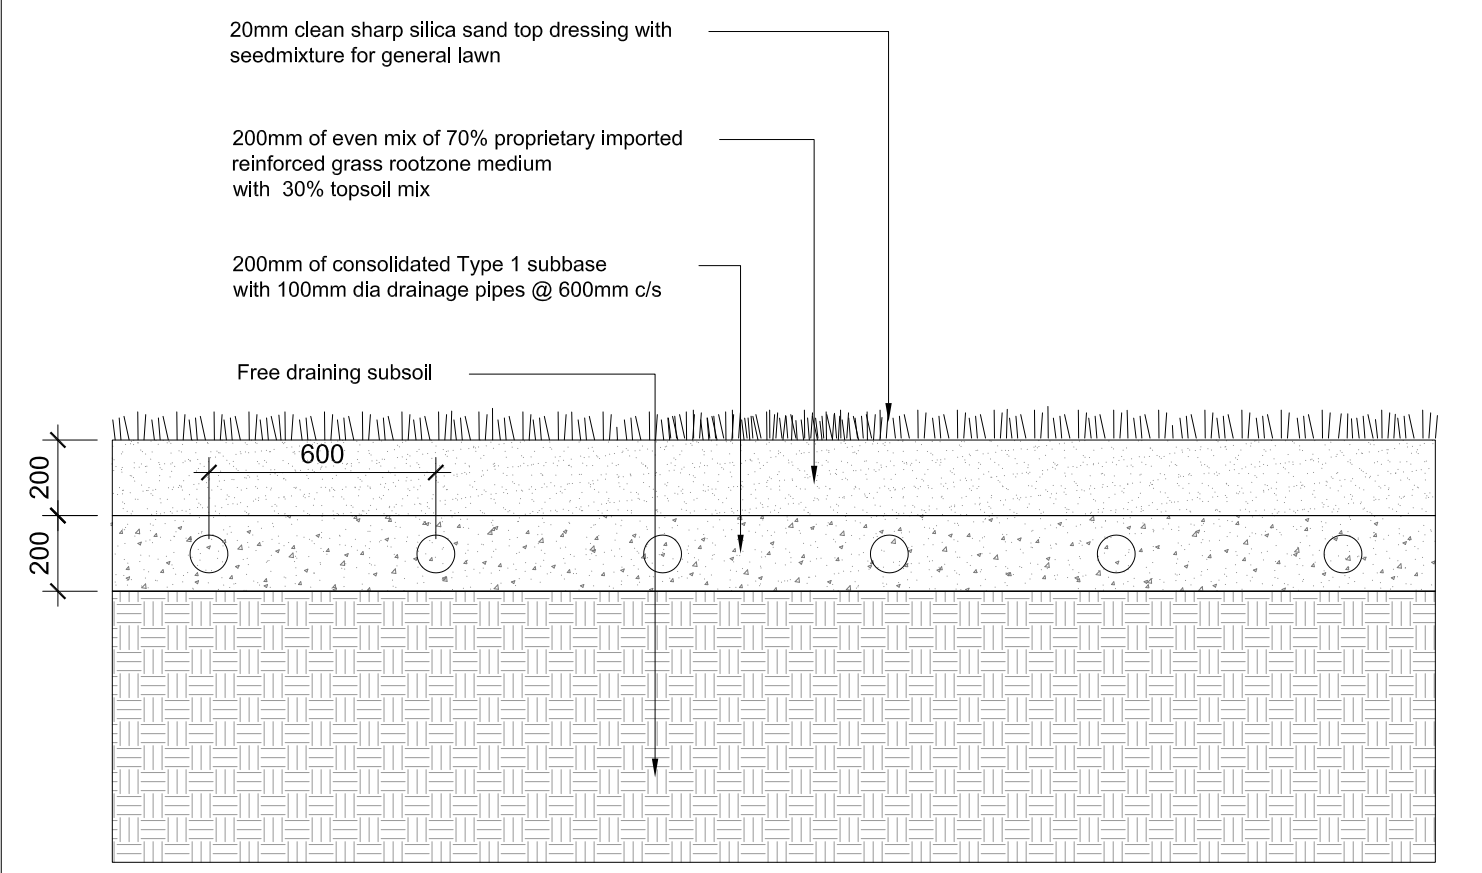

Detail 010 @ 1:20

| REV.  | DATE   | DRAWN  | DESCRIPTION            |
|-------|--------|--------|------------------------|
| >XXX< | >DATE< | >NAME< | >REVISION DESCRIPTION< |

| CHK'D | NOTES:   |
|-------|---|
| >XXX< | All dimensions are in millimeters unless otherwise stated and shall be checked and confirmed by the contractor on site. Any discrepancies shall be immediately reported to the landscape architects. Work to figured dimensions only - Do not scale from drawing. |

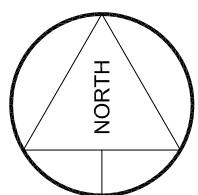

1:20 @ A1

MITCHELL + ASSOCIATES  
LANDSCAPE ARCHITECTURE URBAN DESIGN

Unit 5, Woodpark, The Rise, Glasnevin, Dublin 9, Ireland  
T + 353 1 454 0066  
info@mitchellassoc.ie

|   |                                |                           |
|---|--------------------------------|---------------------------|
| CLIENT<br>Ardstone Homes                                                                                         | PROJECT<br>White Pines Central | JOB NO.<br>LSTO006        |
| DRAWING<br>Typical Hardworks Details 2                                                                           | DATE<br>07.05.2021             | SCALE<br>1:20 @ A1        |
| DRAWING NO.<br>WPC-MAL-XX-XX-DR-L-0301                                                                           | CHECKED<br>..                  | DRAWN BY<br>William Bunke |
| NOTES<br>Do Not Scale. Use Figured Dimensions Only.<br>Not for Construction Purposes unless Specifically Marked. | STATUS: Planning               | REVISION<br>P1            |