



BUILDING A - PLAN & ELEVATIONS
SCALE: 1:200

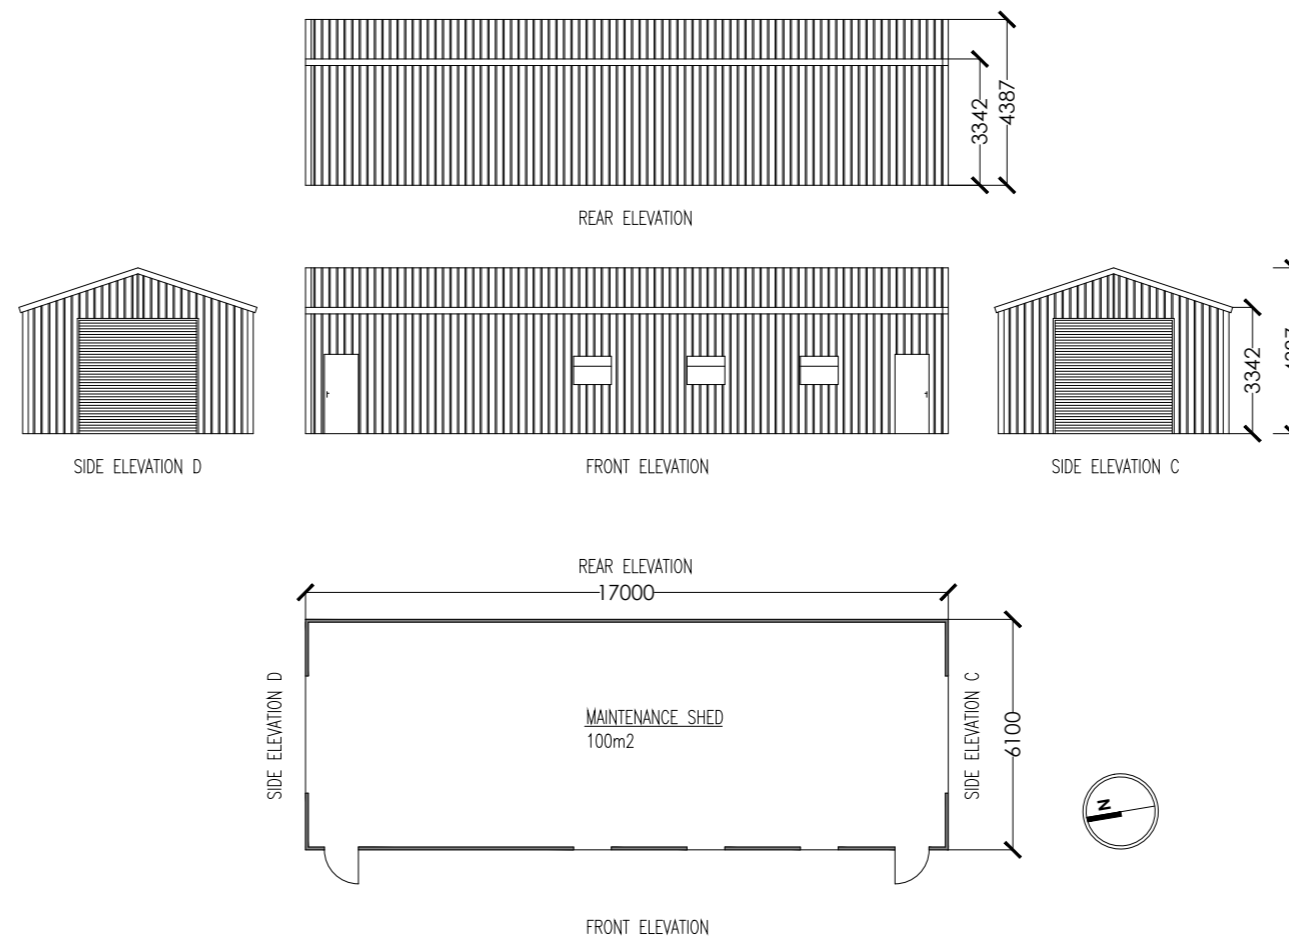


BUILDING B - PLAN & ELEVATIONS
SCALE: 1:200

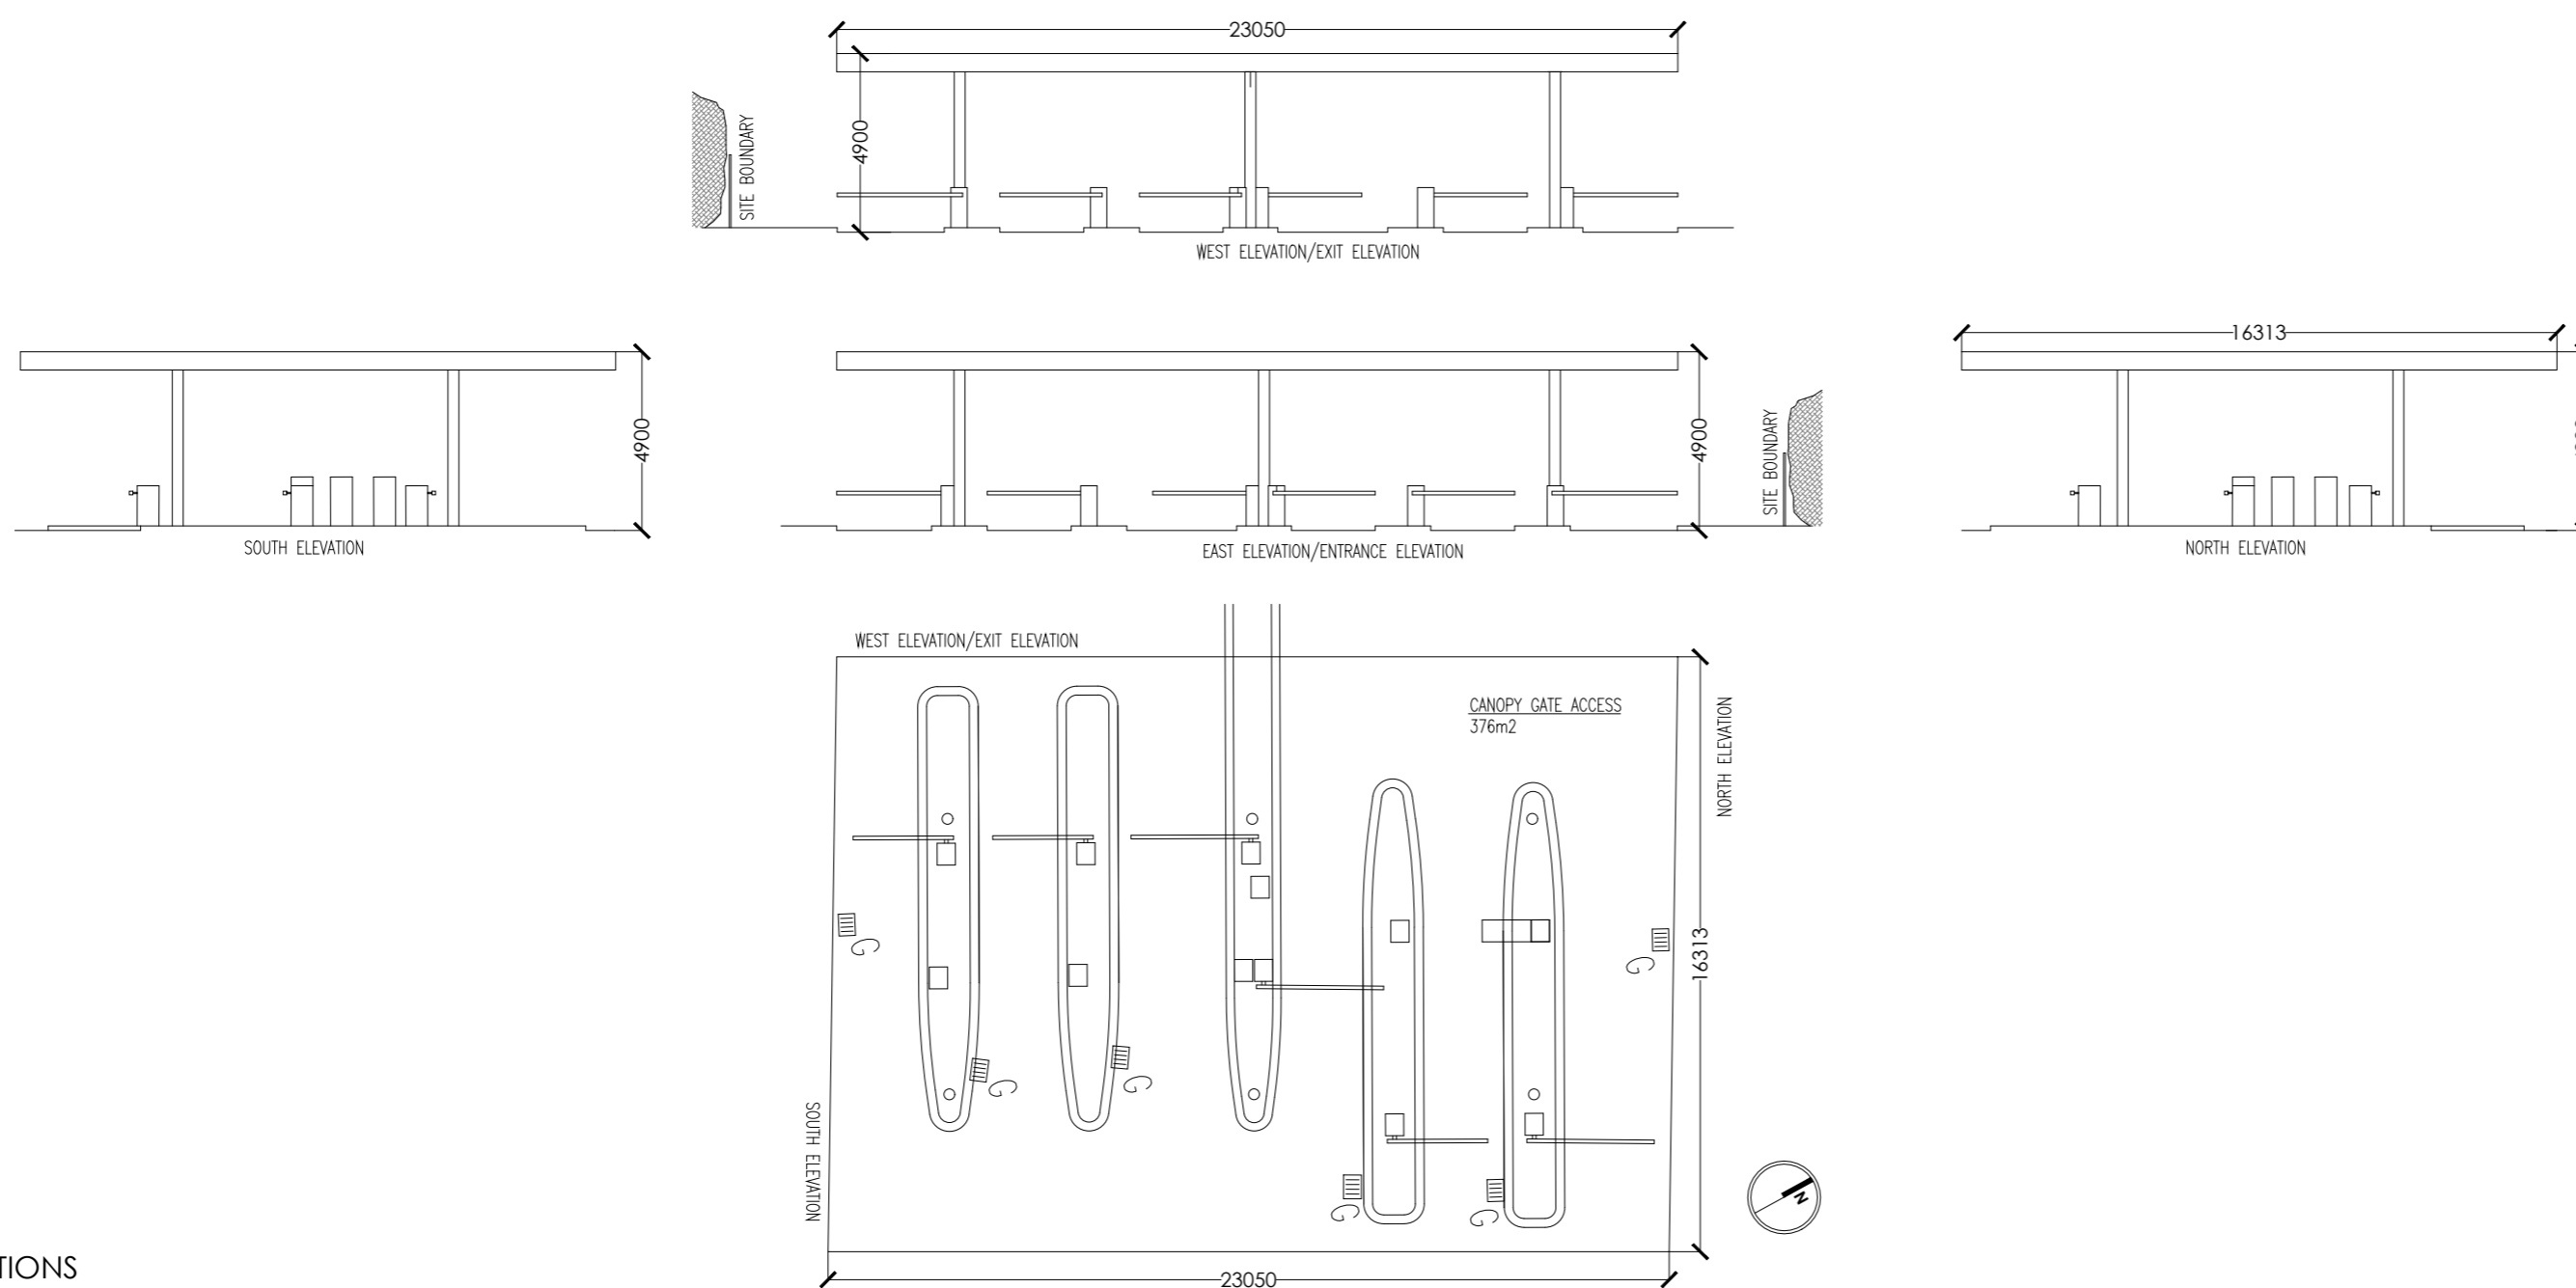

BUILDING C - PLAN & ELEVATIONS
SCALE: 1:200

NOTE: - DO NOT SCALE. USE FIGURED DIMENSIONS ONLY
- THIS DRAWING IS TO BE READ IN CONJUNCTION WITH ALL RELEVANT SPECIFICATIONS AND DRAWINGS.
- ALL DIMENSIONS TO BE CHECKED ON SITE.
- IN THE EVENT OF ANY DISCREPANCIES BETWEEN DRAWINGS THE CONTRACTOR IS TO INFORM THE ARCHITECT IMMEDIATELY

REV.	DATE	DESCRIPTION	DRWN	CHKD.	APPRD.
	03.07.17	ISSUE TO CLIENT + CONSULTANTS	MR	BW	PH
A	23.11.17	ISSUE TO PLANNING CONSULTANT	MF	MR	
B	18.09.18	UPDATES TO BUILDING LAYOUT	MF	MR	

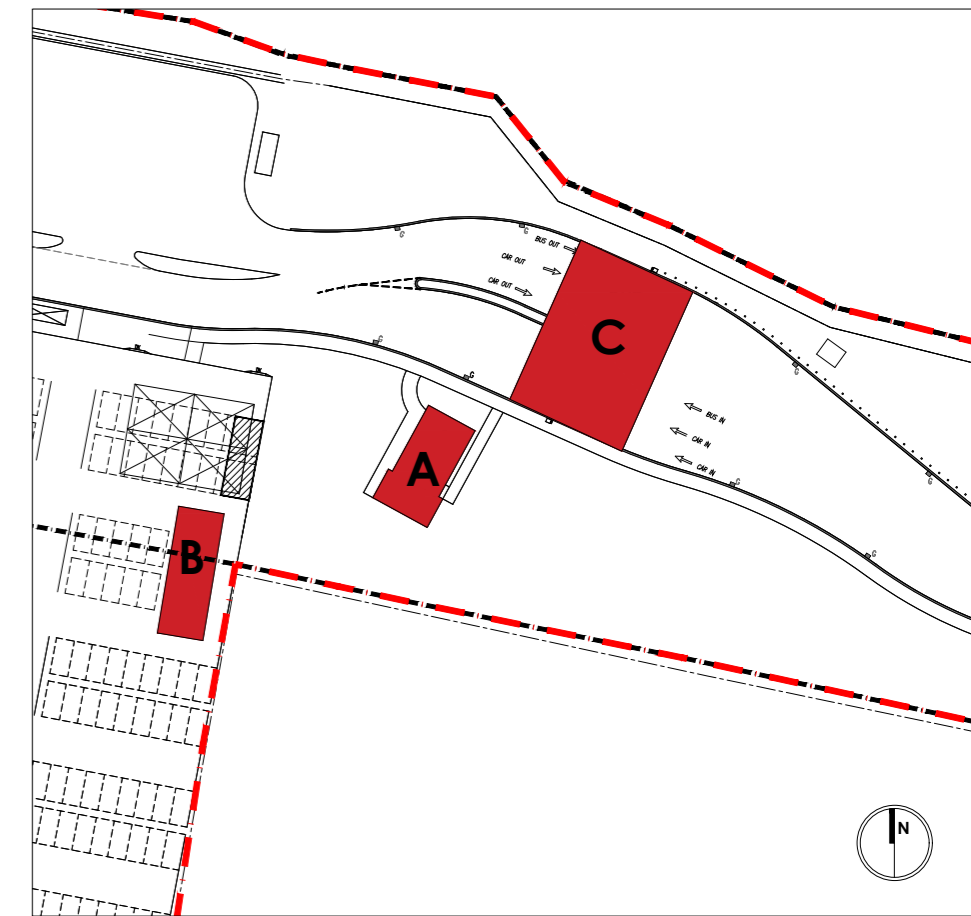

KEY PLAN
SCALE: 1:1000

NOTES

- BUILDING A** - 94m² - EXISTING SERVICE/OFFICE BUILDING - TO BE DEMOLISHED
- BUILDING B** - 100m² - EXISTING MAINTENANCE SHED TO BE RELOCATED
- BUILDING C** - 376m² - EXISTING CANOPY GATE ACCESS - TO BE DEMOLISHED

WILSON ARCHITECTURE



S1 Patricks Place, Wellington Road, Cork t: 021 455 5255 e: info@wilsonarchitecture.ie
36 Pembroke Road, Dublin 4 t: 01 906 6391

Proposed Carpark Entrance Building Quick Park Carpark at Dardistown, Applicant: Gerard Gannon				EXISTING BUILDINGS	
SCALE AS SHOWN @A2	DATE 03-07-2017	DRAWN BY MF	CHECKED MR	REVISION NO. B	DRAWING NO. 11.011-P-040

© COPYRIGHT This drawing or design may not be reproduced without permission