

- Legend**
- Blue line boundary
 - Existing buildings to be demolished
 - Existing boundary to be retained
 - Proposed road surface to engineer specification
 - Proposed amenity grass area
 - Proposed footpath
 - Proposed tree planting
 - Possible water feature



Planting Schedule


1414 Planting Schedule
Supply and Protect the following Trees (Rootballed unless specified)
All plant material to Landscape Architects approval

Ref	Qty	Name	Specification	Size
Street trees				
TR01	Ac	Acer campestre	RB	20-25cm
TR02	Ap	Acer Platanoides	RB	20-25cm
TR03	Qe	Quercus galustris	RB	20-25cm
TR04	Qr	Quercus robur	RB	20-25cm
TR05	Pa	Pinus avium plena	RB	20-25cm
TR06	Pl	Pinus sylvestris	RB	20-25cm
TR07	Pl	Pinus nigra	RB	20-25cm

Note: *All tree species must be accompanied by Irish Provenance Certificates



Section A-A Scale 1:250@A2

Section B-B Scale 1:250@A2

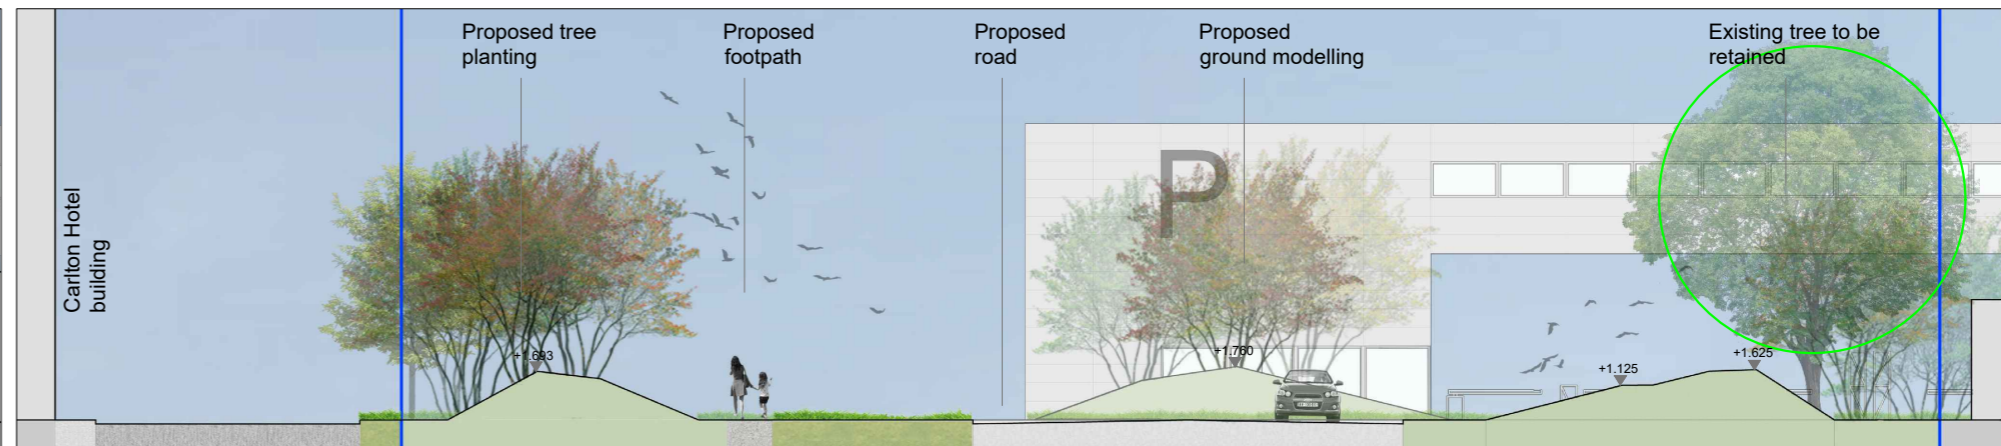

Section C-C Scale 1:250@A2

Tree Planting Detail Topsoil/Subsoil Detail

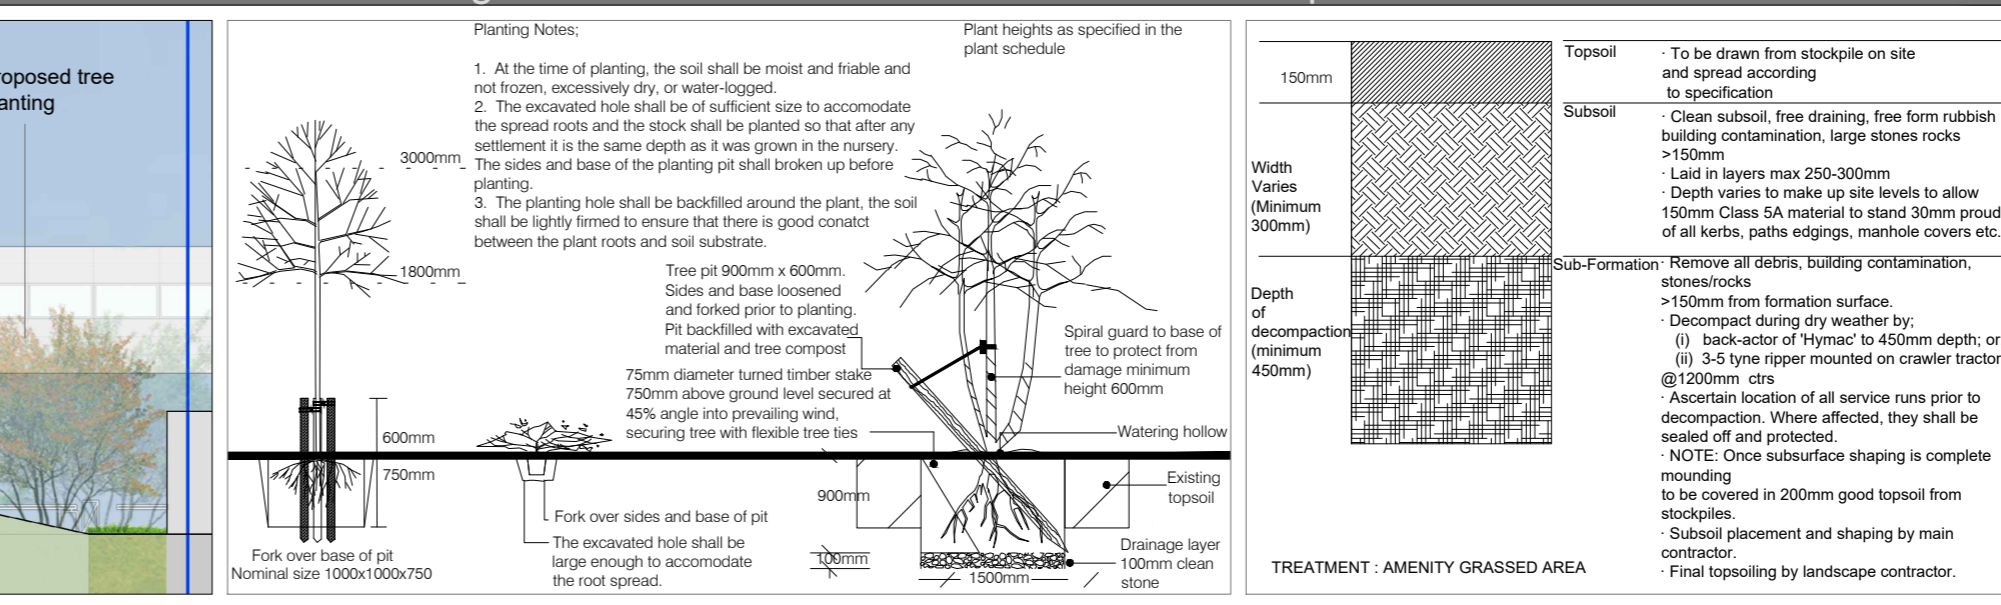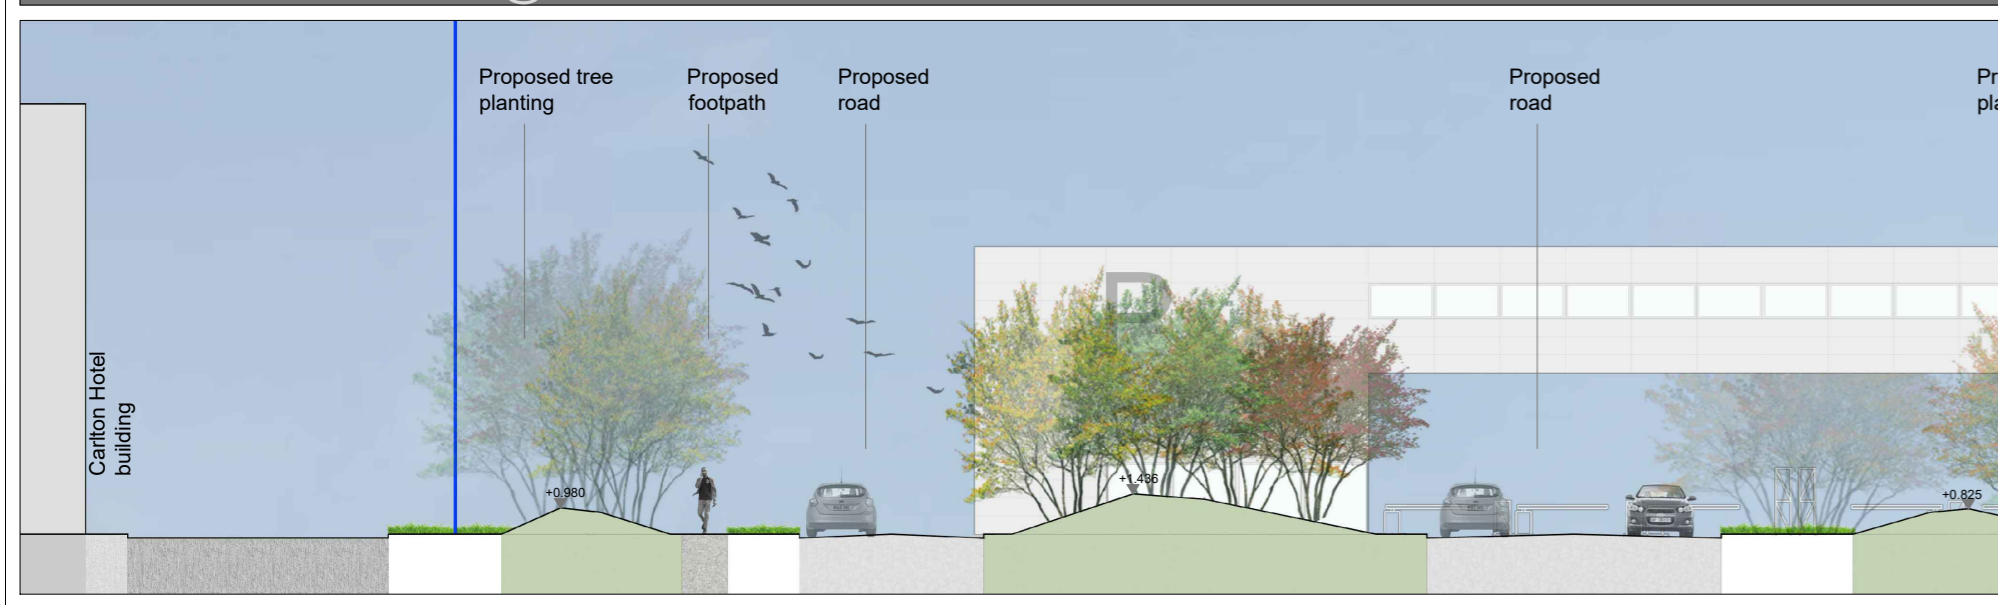

© COPYRIGHT
This drawing and any design herein is copyright of the big space ltd and must not be reproduced in whole or in part without their express written consent.

DIMENSIONS
Figured dimensions only to be taken from this drawing. All dimensions to be checked on site. Landscape Architect to be informed immediately of any discrepancies before work proceeds.

The Big Space
creative dock
malahide marina village
malahide co. dublin

LTBS
landscape architecture
urbanism + landscape planning

+353 (0)1 806 1840
info@tbsstudio.com
www.tbsstudio.com

Q PARK, DUBLIN AIRPORT

CONCEPT LANDSCAPE PLAN

Date	Rev	ES	DE	Passed	Scales
Sept 18					As shown
Job No.	1414	300			3