


- NOTES:
1. DO NOT SCALE. USE FIGURED DIMENSIONS ONLY.
 2. THIS DRAWING IS TO BE READ IN CONJUNCTION WITH ALL OTHER RELEVANT ARCHITECTURAL AND ENGINEERING DRAWINGS.

Legend

- PARKING SPACES
- BUS STOP LOCATION
- BUS ROUTE
- INDICATES EXISTING TARMACQUAM AREA

SHEET 2 OF 3
SHEET 1 OF 3
SHEET 3 OF 3

KEYPLAN
SCALE 1:10,000

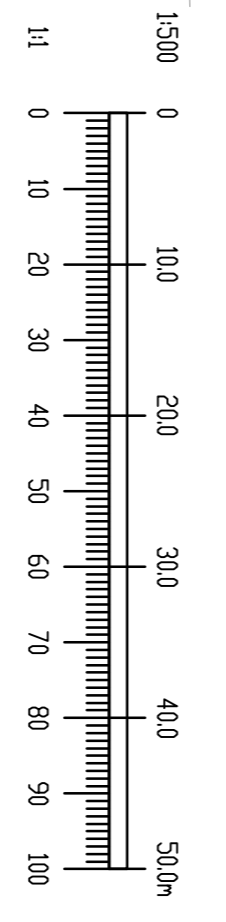

Ordnance Survey Ireland Licence No. EN 0006018
© Ordnance Survey Ireland/Government of Ireland.

REV.	DATE	AMENDMENT	DRN	APPD

Waterman Moylan
Engineering Consultants

BLOCK 5, EASTPOINT BUSINESS PARK, ALPHE BYRNE ROAD,
TULLAMON, CO. DUBLIN 17
Tel: 01 854 8000 Fax: 01 661 3618
Email: info@waterman-moylan.ie www.waterman-moylan.ie

CLIENT: GERARD CANNON
ARCHITECT: WILSON ARCHITECTURE

PROJECT: QUICKPARK CAR PARK AT
TURNAPIN GREAT, SWORDS ROAD.

TITLE: ROAD LAYOUT - EXISTING
SHEET 1 OF 3

DRAWN	DESIGNED	APPROVED	DATE
PJD	PJD	MD	SEPT 18'
SCALE	JOB NO.	DRG. NO.	REVISION
1:500 @ A1	15-194	P011	

