

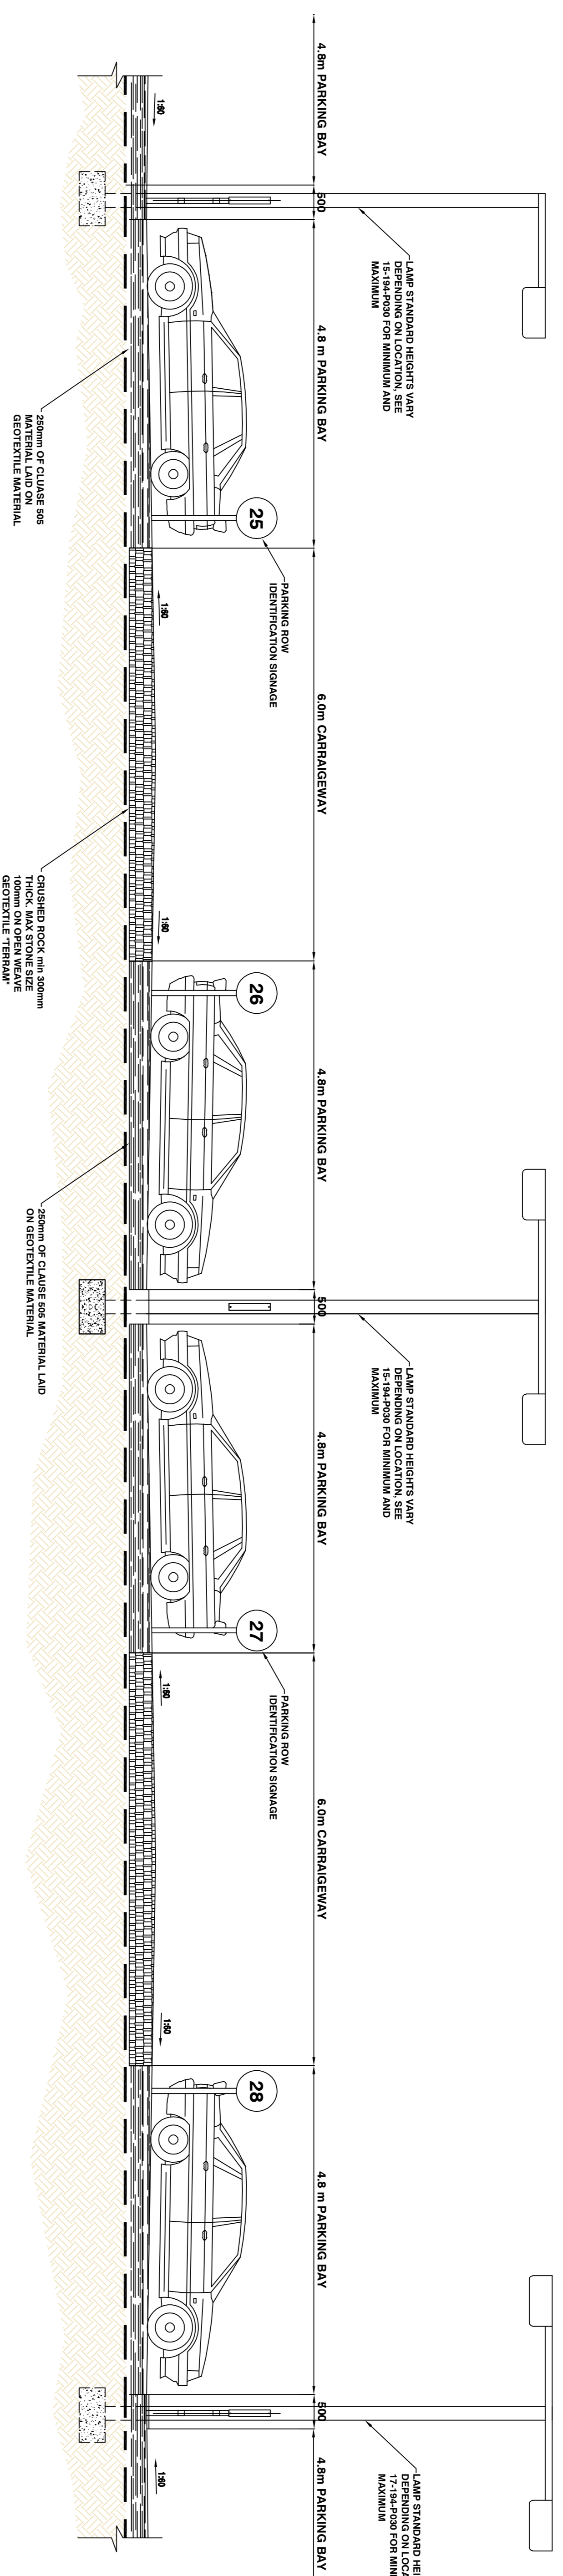


- NOTES:
1. DO NOT SCALE. USE FIGURED DIMENSIONS ONLY.
  2. THIS DRAWING IS TO BE READ IN CONJUNCTION WITH ALL OTHER RELEVANT ARCHITECTURAL AND ENGINEERING DRAWINGS CARRIED OUT AS PART OF THE ORIGINAL WORKS APPROVED UNDER REG. REF. PA0023.

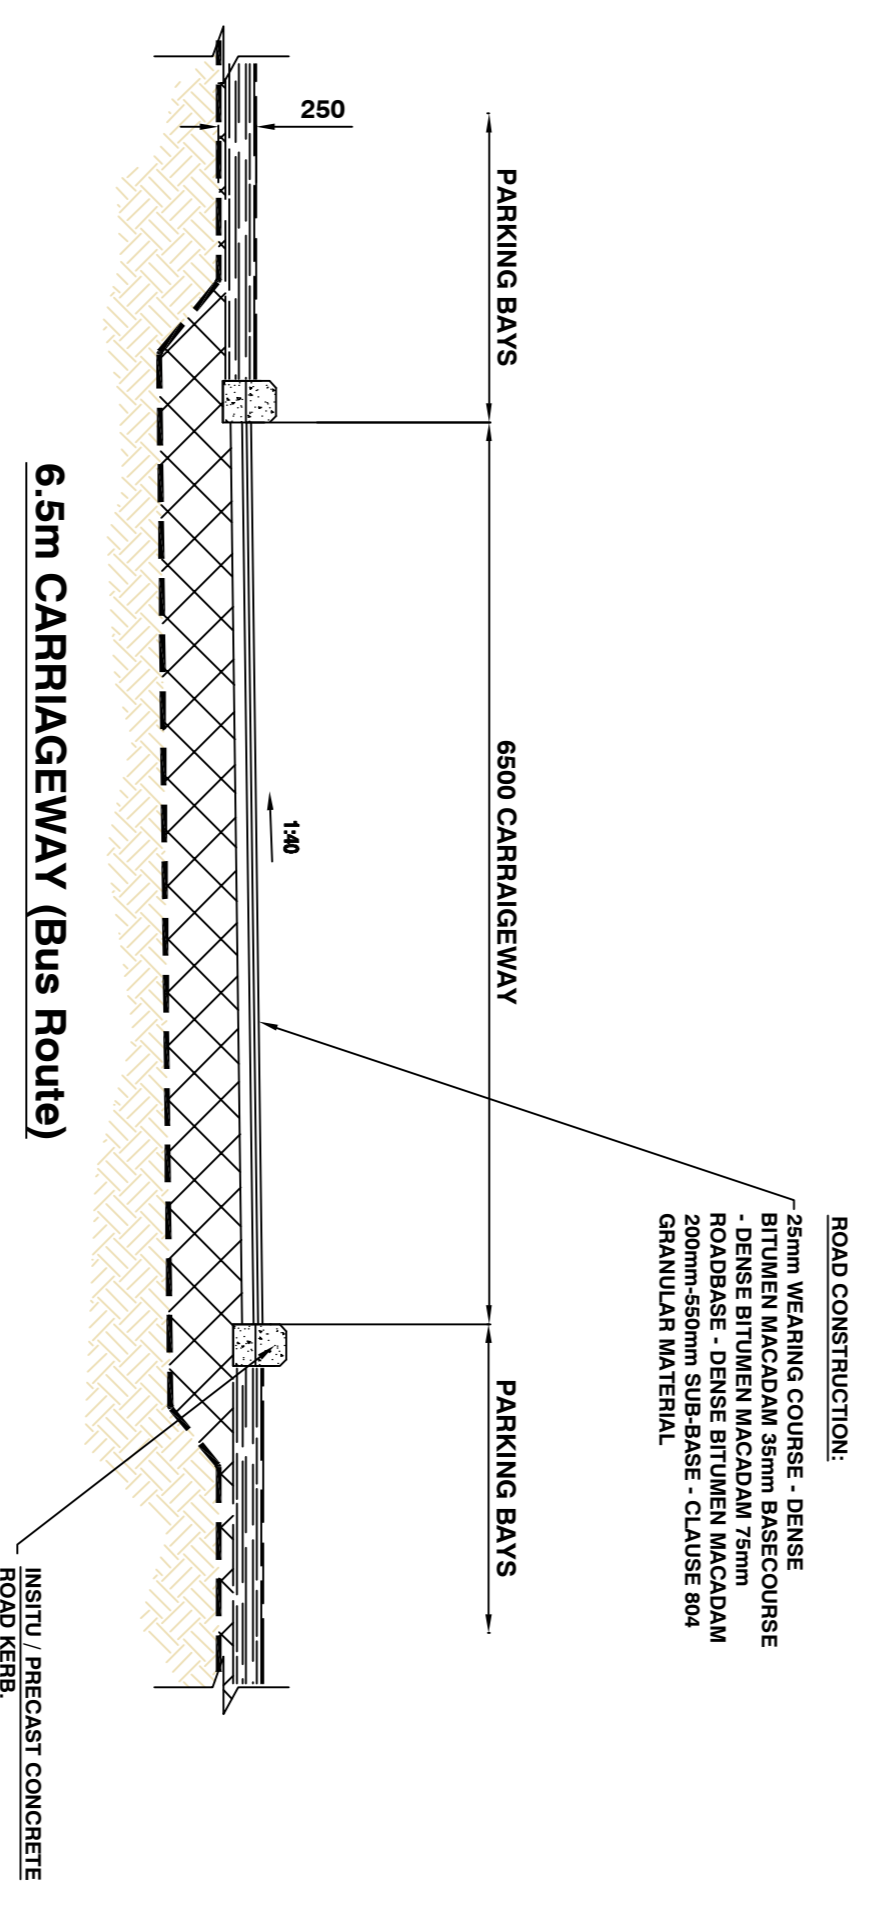

SECTION SHOWING PARKING AREA AND LIGHTING COLUMN POSITIONS

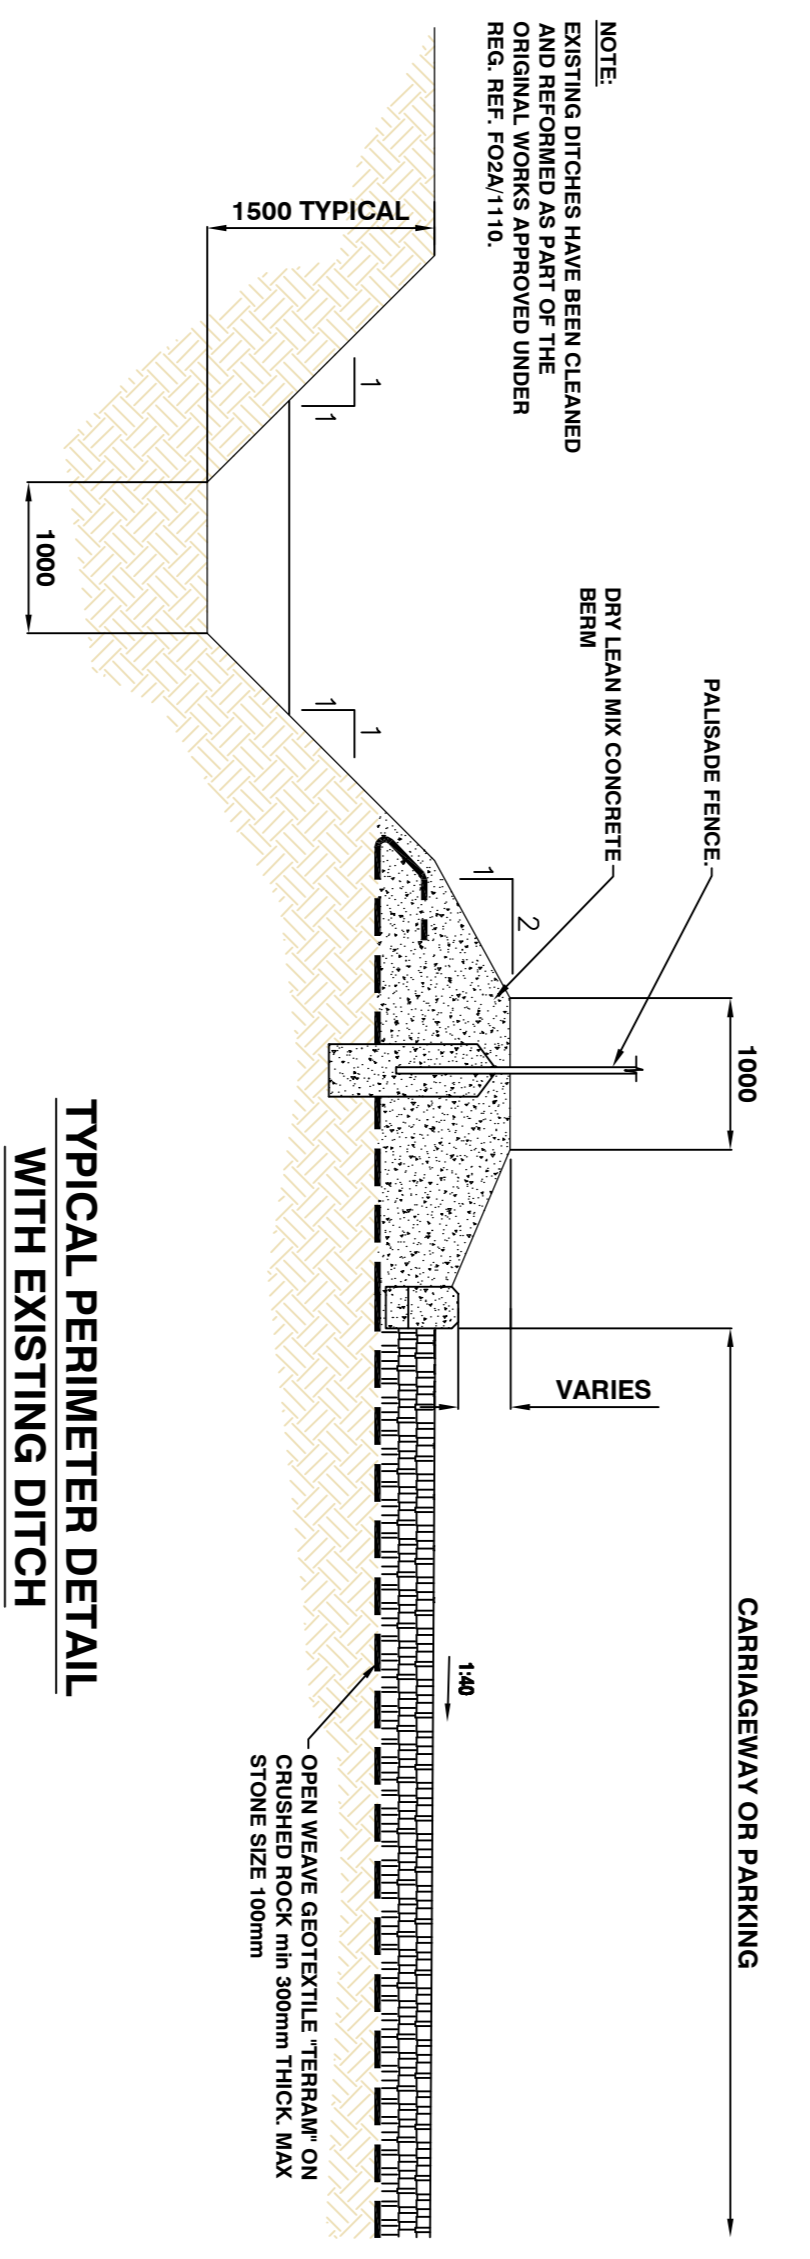

REV.	DATE	AMENDMENT	DRN	APPD

STATUS: FOR PLANNING NOT FOR CONSTRUCTION

**Waterman Moylan**  
Engineering Consultants

BLOCK 5, EASTPOINT BUSINESS PARK, ALFIE BYRNE ROAD,  
DUBLIN 15, IRELAND  
Tel: 01 854 8000 Fax: 01 854 8001  
Email: info@waterman-moylan.ie www.waterman-moylan.ie

CLIENT: GERARD GANNON  
ARCHITECT: WILSON ARCHITECTURE

PROJECT: QUICKPARK CAR PARK AT TURNAPIN GREAT, SWORDS ROAD.

TITLE: EXISTING ROAD CONSTRUCTION DETAILS

DRAWN	DESIGNED	APPROVED	DATE
PJD	PJD	MD	SEPT 18'
SCALE	JOB NO.	DRG. NO.	REVISION
1:50 @ A1	15-194	PD15	