



REV	DATE	DESCRIPTION	DRWN	CHKD	APPRD
A	03.07.17	ISSUE TO CLIENT + CONSULTANTS	MR	MR	PH
B	23.11.17	ISSUE TO PLANNING CONSULTANT	MR	MR	
B	18.09.18	UPDATES TO BUILDING LAYOUT	MR	MR	

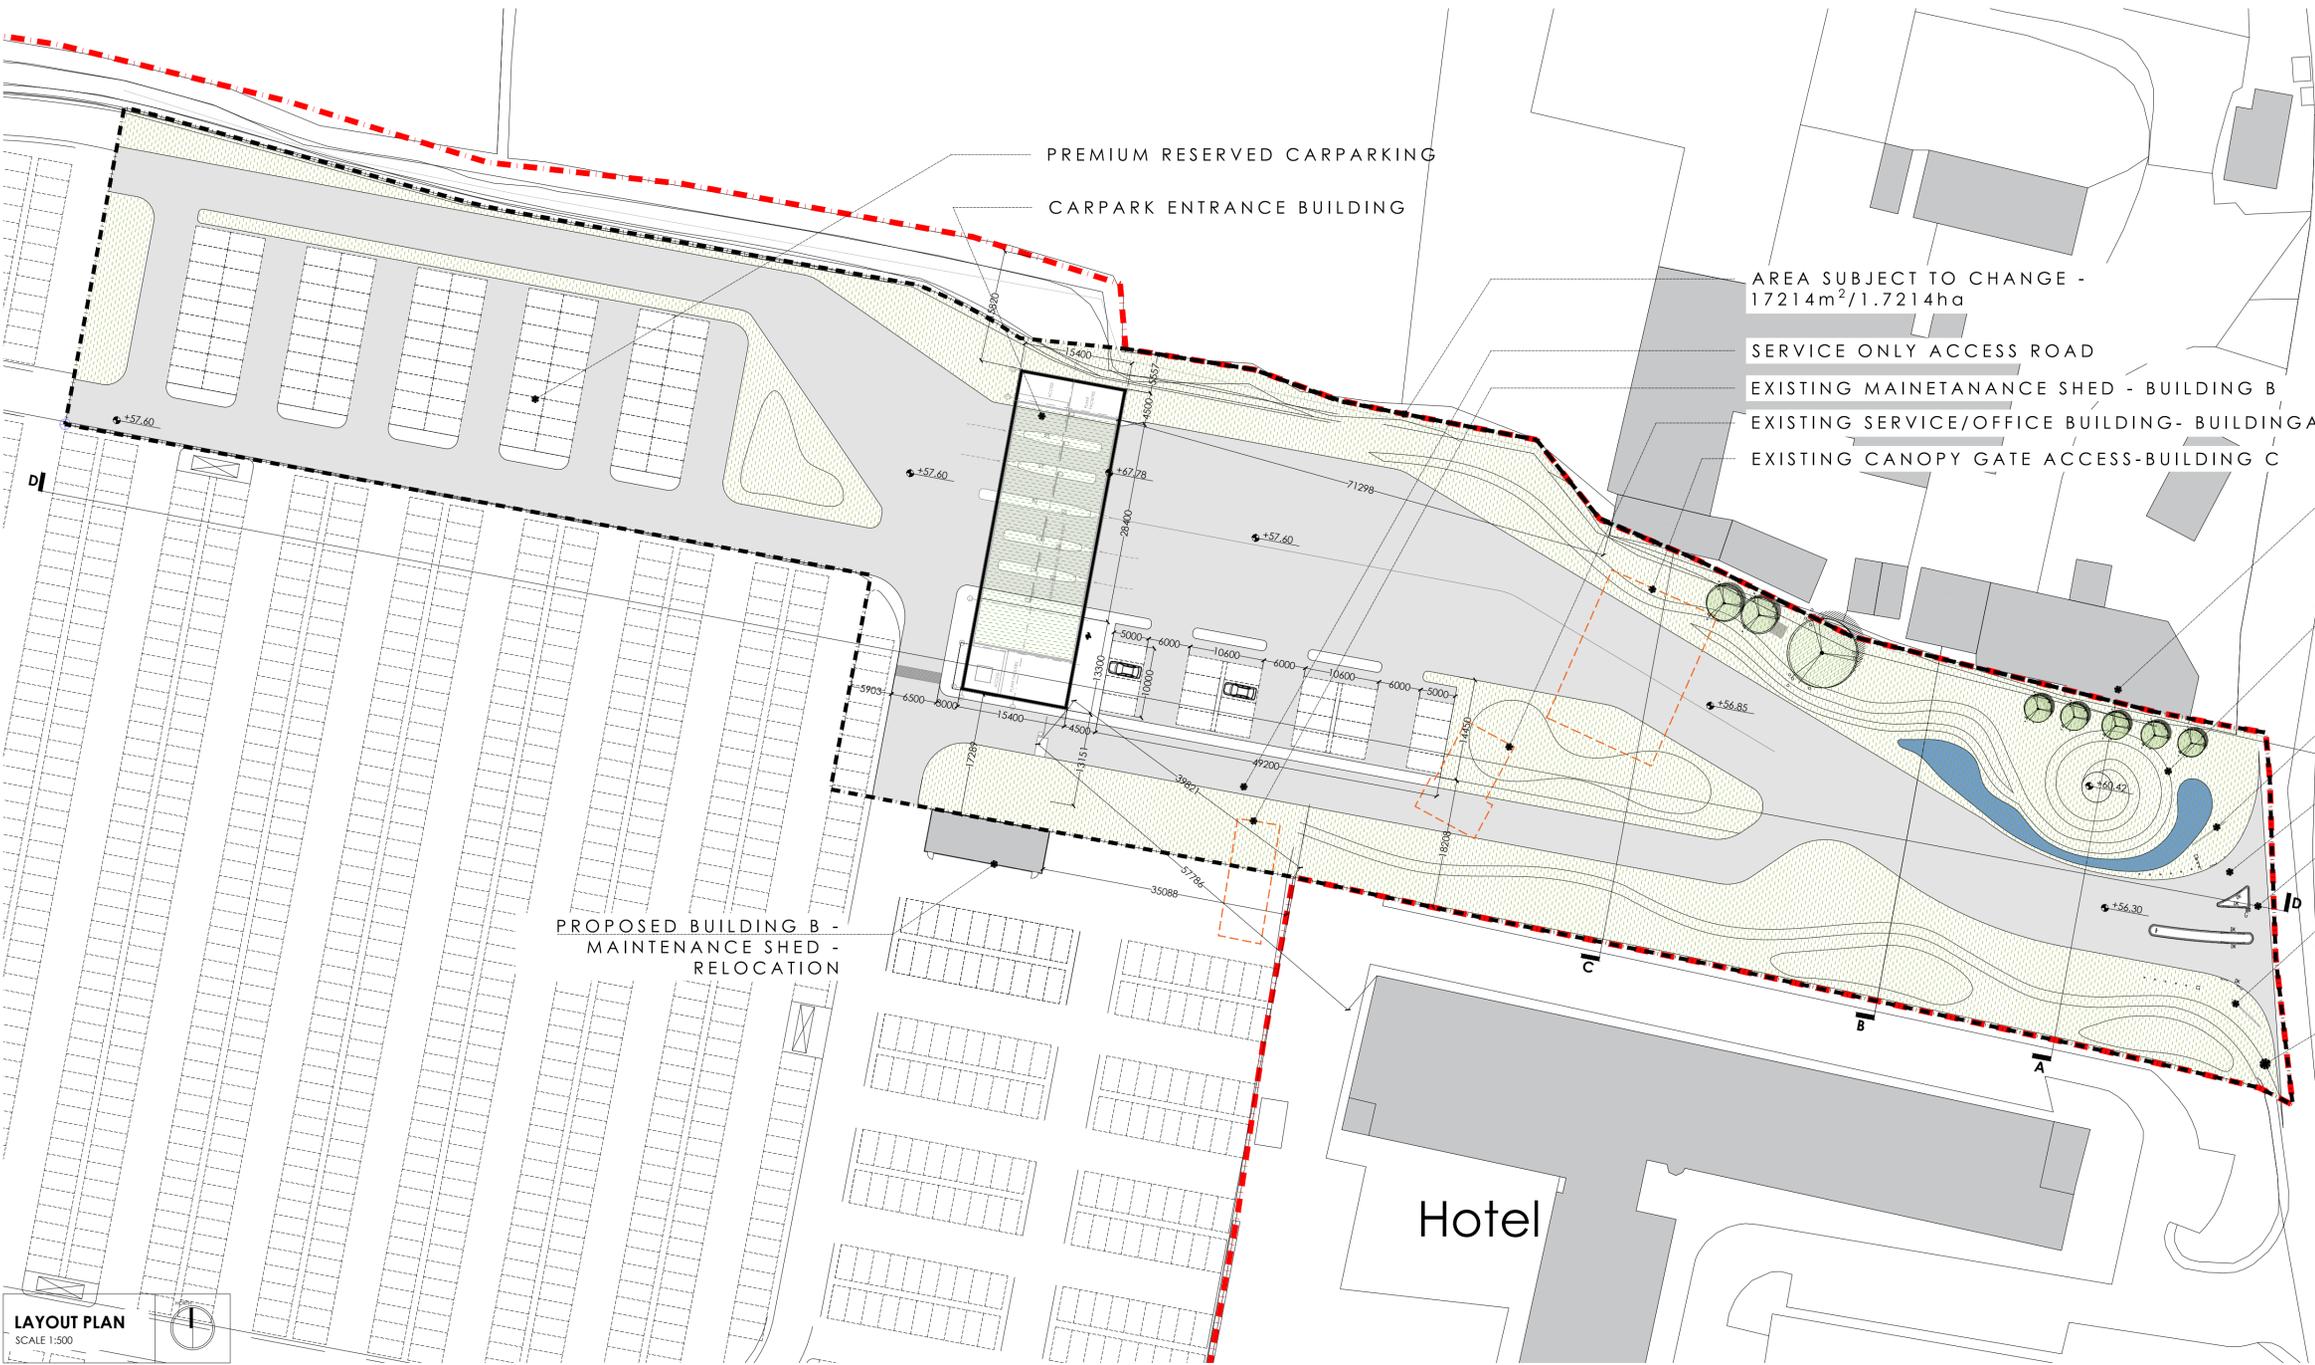

- NOTE:**  
 BUIDINGS A,B & C - See drawing 11.011 P 040 - Existing Buildings
- PROPOSED SECTIONS A,B,C - see dwg 1414-300-2
- PROPOSED LANDSCAPE - see dwg 1414-300-2
- EXISTING SIGNAGE
- EXISTING ROAD ENTRANCE
- PROPOSED SECTION D- see dwg 1610-P-103
- EXISTING SIGNAGE
- SITE NOTICE LOCATION

LAYOUT PLAN  
 SCALE 1:500

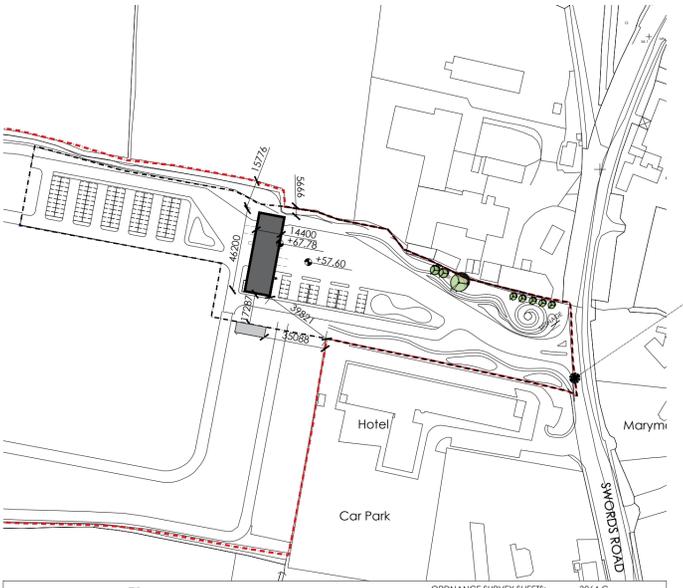

**BLOCK PLAN**  
 SCALE 1:2000

ORDNANCE SURVEY SHEETS: 3064-C  
 MAP SERIES: 1:2500  
 EXTRACTION DATE: 26 Apr 2016  
 TTM Centre Point Coordinates: X,Y = 716695,741976  
 © ORDNANCE SURVEY IRELAND

WILSON ARCHITECTURE  
 OMM|W

St Patrick's Place, Wellington Road, Cork 1: 021 455 5255 e: info@wilsonarchitecture.ie		56 Pembroke Road, Dublin 4 t: 01 908 6391	
Proposed Carpark Entrance Building Quick Park Carpark at Dardistown		BLOCK PLAN PROPOSED SITE LAYOUT.	
Applicant: Gerard Gannon		DRAWING NO: 1610-P-102	
SCALE: AS SHOWN @ A1	DATE: 03-07-2017	DRAWN BY: MR	CHECKED: MR
REVISION: B		DRAWING NO: 1610-P-102	

NOTE: NORTH PLAN for use with KEY PLANS

© COPYRIGHT This drawing or design may not be reproduced without permission