


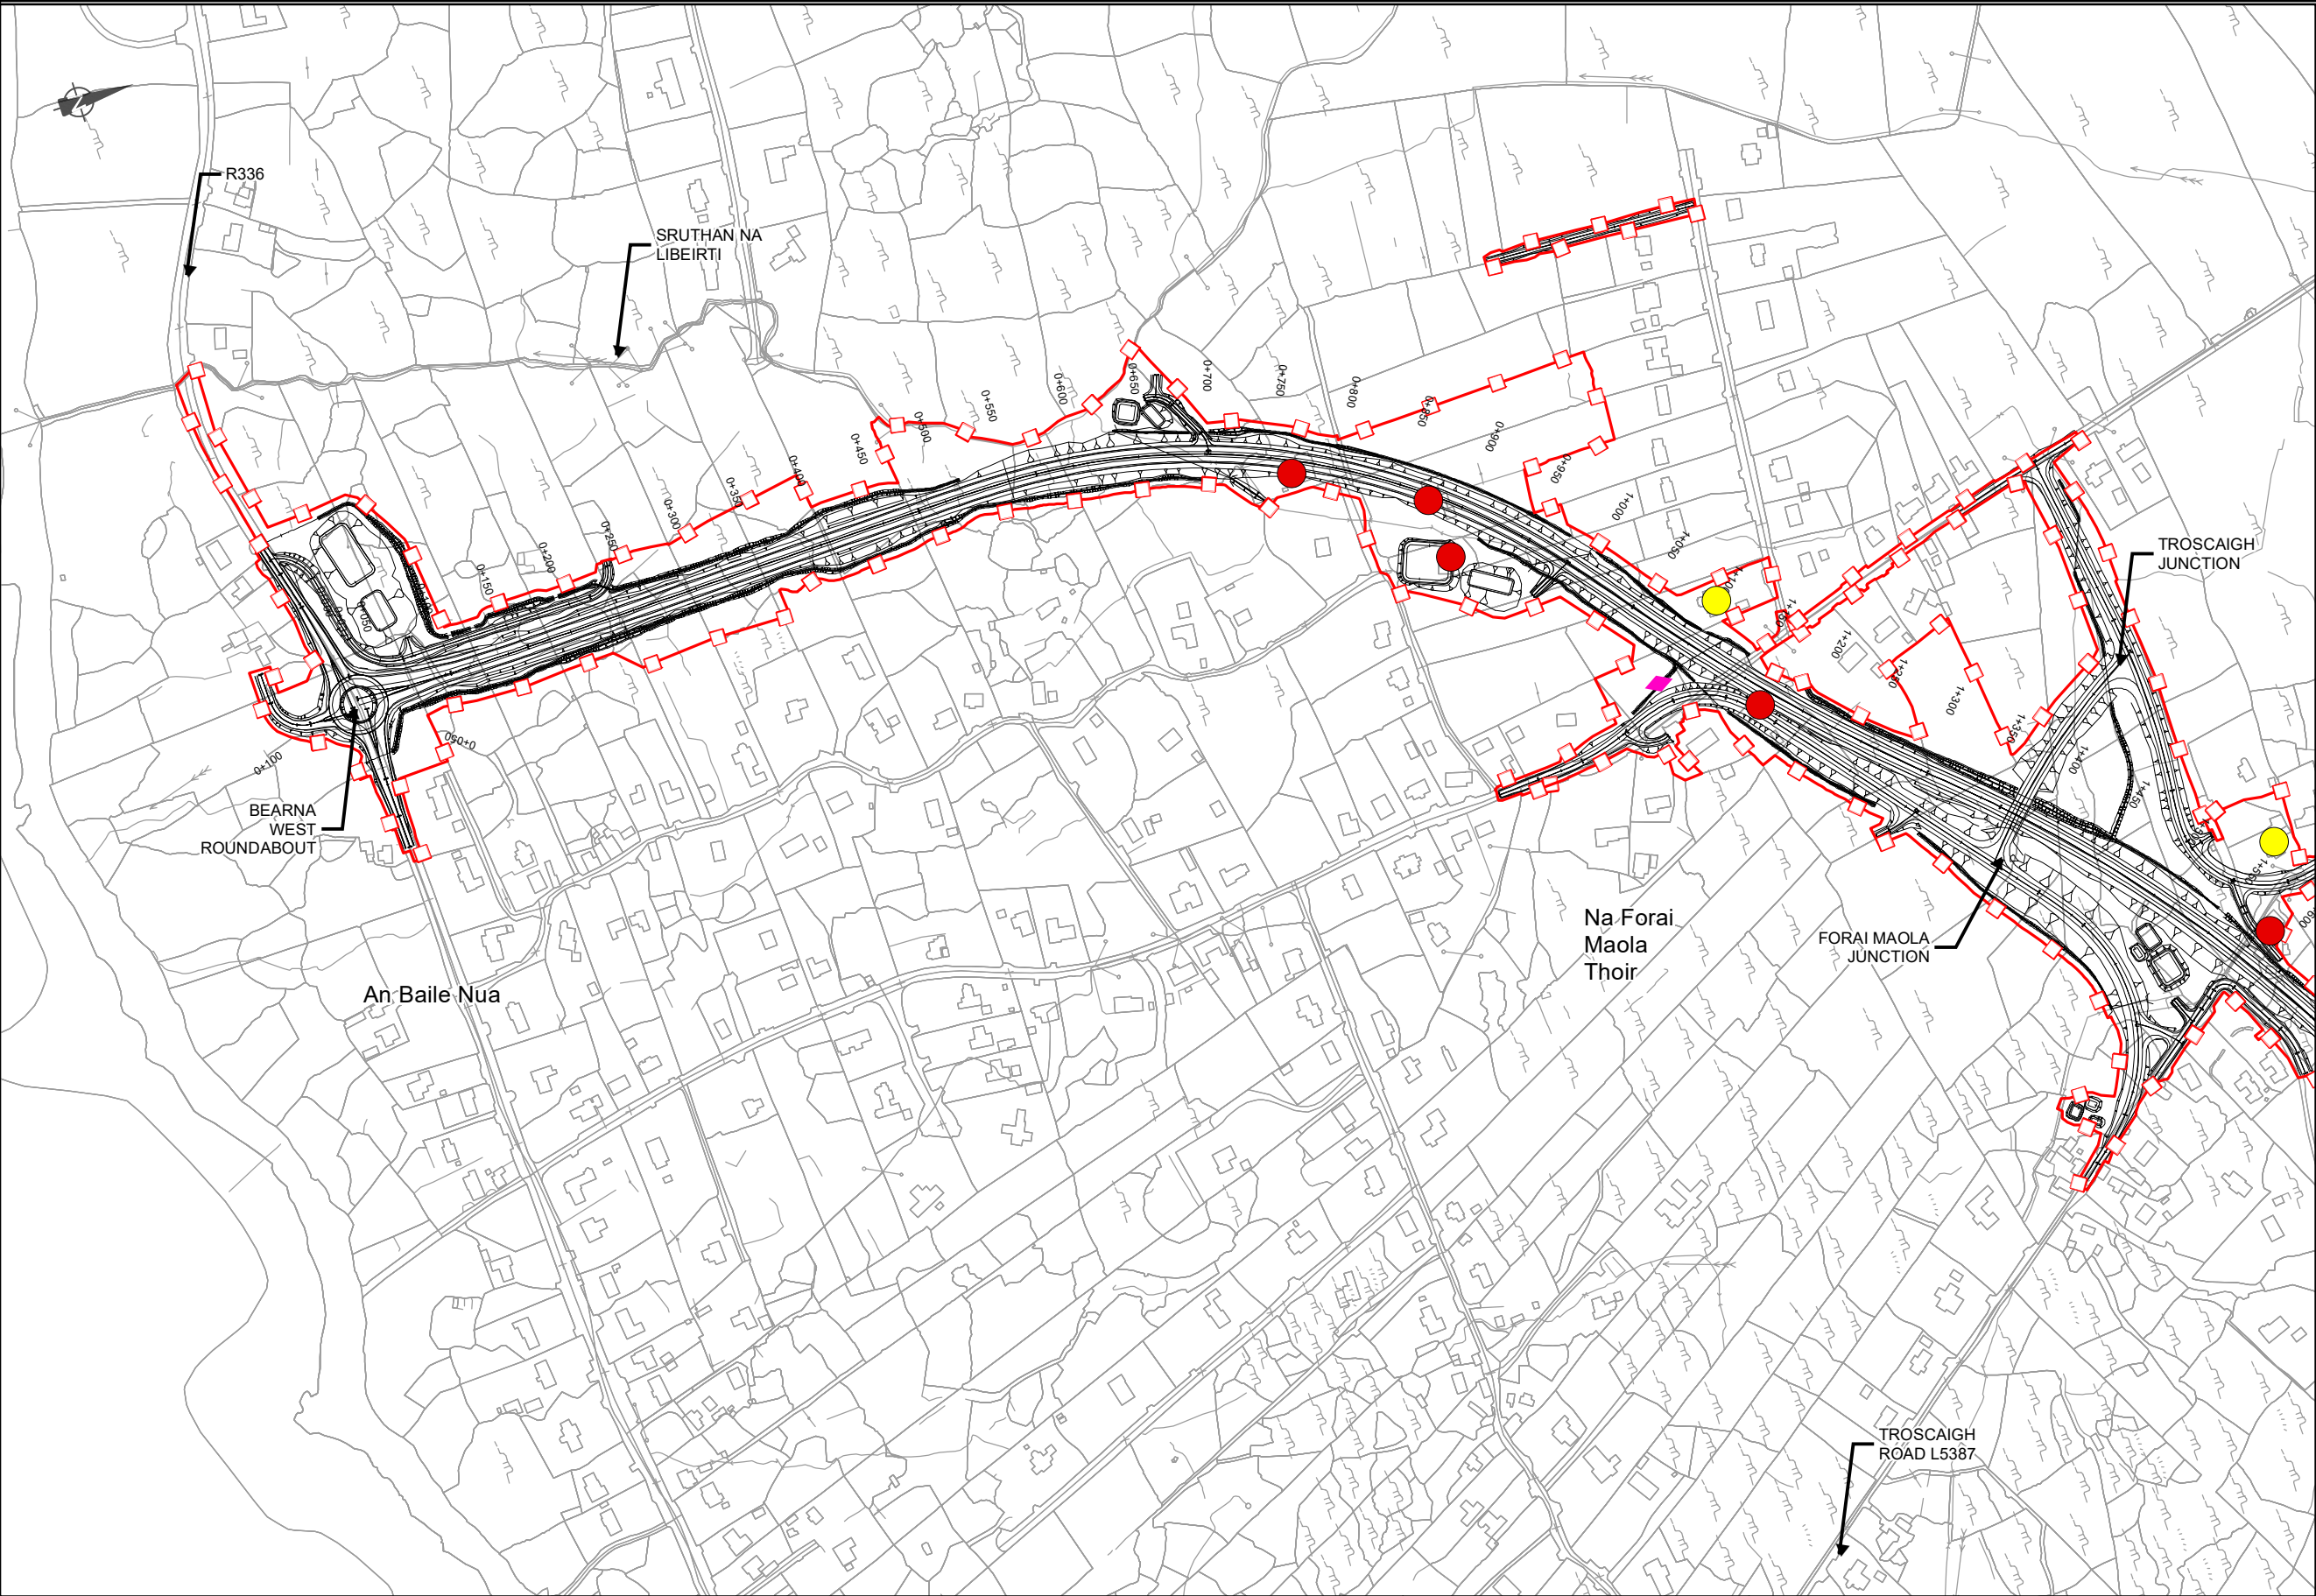

EIA REPORT

- Legend
- City Boundary
 - Proposed Development Boundary
 - Proposed Road Development
 - Residential Demolition
 - Residential Full Acquisition
 - Residential Planning Full Acquisition
 - Commercial Full Acquisition
 - Commercial Full Demolition
 - Industrial Full Demolition

San áireamh tá sonraíocht Shuirbhéireacht Ordánais Éireann ama atáirgeadh faoi Cheadúnas OSI Uimh. 2010/18CCMA/Comhairle Contae na Gaillimhe. Sáraíonn atáirgeadh neamhúdarthaíocht Shuirbhéireacht Ordánais Éireann agus Rialtas na hÉireann. © Suirbhéireacht Ordánais Éireann, 2010.

© Suirbhéireacht Ordánais Éireann. Gach ceart ar chosaint. Uimhir cheadúnais 2010/18CCMA/Comhairle Contae na Gaillimhe.

Includes Ordnance Survey Ireland data reproduced under OSI Licence number 2010/18CCMA/Galway County Council. Unauthorised reproduction infringes Ordnance Survey Ireland and Government of Ireland copyright. © Ordnance Survey Ireland, 2010.

© Ordnance Survey Ireland. All rights reserved. Licence number 2010/18CCMA/Galway County Council.


Clients

Comhairle Chontae na Gaillimhe
Galway County Council

N6
Galway City Transport Project

Galway City Transport Project

Galway City Transport Project

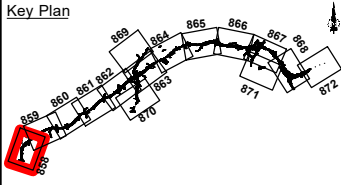

Consultant

ARUP

Corporate House
City East Business Park
Ballybrit, Galway, Ireland

Tel +353 (0)91 460675
www.N6GalwayCity.ie
www.arup.ie

Job Title

N6 Galway City Ring Road

Scale: 1:5,000

Date: September 2018


I1	26/07/2018	AG	MH	EMC
Issue	Date	By	Chkd	Appd

Drawing Title

Material Assets Non-Agriculture
Demolitions & Acquisitions
Sheet 01 of 15
Drawing Status

For Information

Job No	Drawing No	Issue
233985-00	Figure 15.3.01	I1

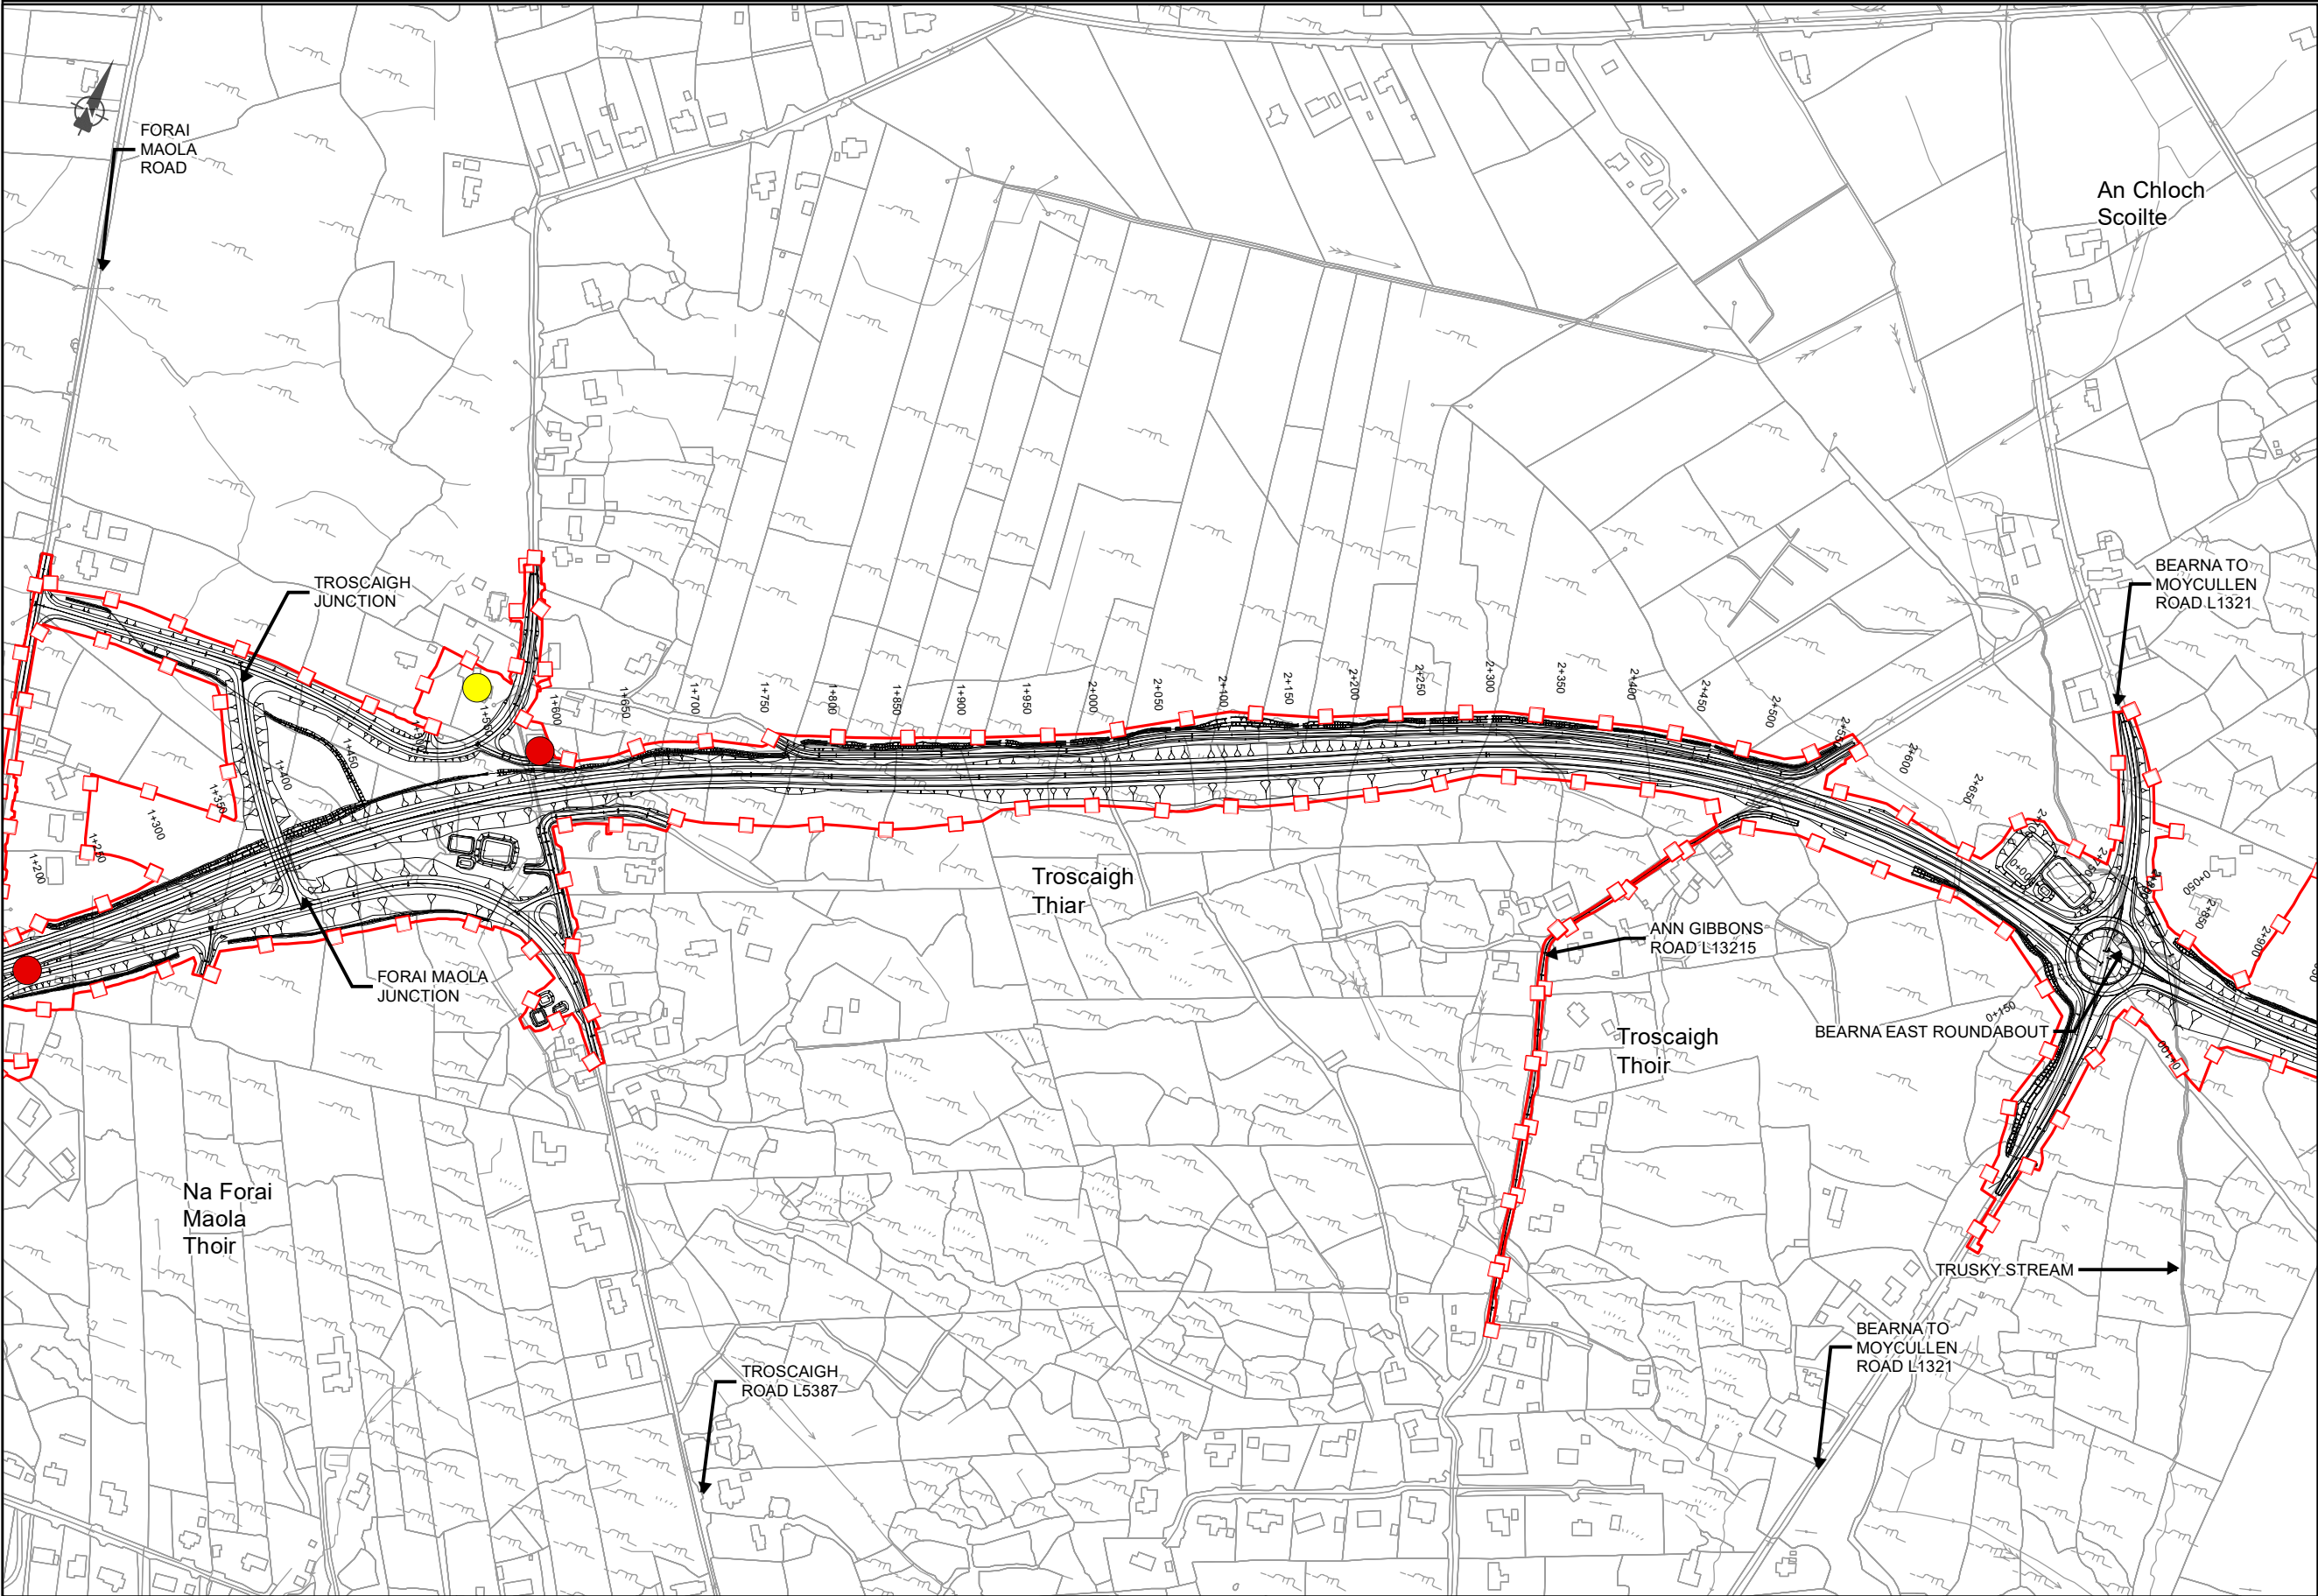

EIA REPORT

- Legend
- City Boundary
 - Proposed Development Boundary
 - Proposed Road Development
 - Residential Demolition
 - Residential Full Acquisition
 - Residential Planning Full Acquisition
 - Commercial Full Acquisition
 - Commercial Full Demolition
 - Industrial Full Demolition

San áireamh tá sonraíocht Shuirbhéireacht Ordánais Éireann ama atáirgeadh faoi Cheadúnas OSI Uimh. 2010/18CCMA/Comhairle Contae na Gaillimhe. Sáraíonn atáirgeadh neamhúdarthaíocht Shuirbhéireacht Ordánais Éireann agus Rialtas na hÉireann. © Suirbhéireacht Ordánais Éireann, 2010.

© Suirbhéireacht Ordánais Éireann. Gach ceart ar chosaint. Uimhir cheadúnais 2010/18CCMA/Comhairle Contae na Gaillimhe.

Includes Ordnance Survey Ireland data reproduced under OSI Licence number 2010/18CCMA/Galway County Council. Unauthorised reproduction infringes Ordnance Survey Ireland and Government of Ireland copyright. © Ordnance Survey Ireland, 2010.


© Ordnance Survey Ireland. All rights reserved. Licence number 2010/18CCMA/Galway County Council.

Clients

Comhairle Chontae na Gaillimhe
Galway County Council

Galway City Transport Project

Galway City Transport Project

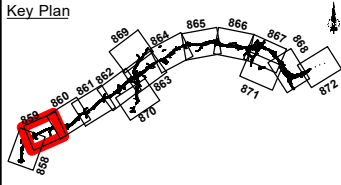

Consultant

ARUP

Corporate House
City East Business Park
Ballybrit, Galway, Ireland

Tel +353 (0)91 460675
www.N6GalwayCity.ie
www.arup.ie

Job Title

N6 Galway City Ring Road

Scale: 1:5,000

Date: September 2018


I1	26/07/2018	AG	MH	EMC
Issue	Date	By	Chkd	Appd

Drawing Title

Material Assets Non-Agriculture
Demolitions & Acquisitions
Sheet 02 of 15
Drawing Status

For Information

Job No	Drawing No	Issue
233985-00	Figure 15.3.02	I1

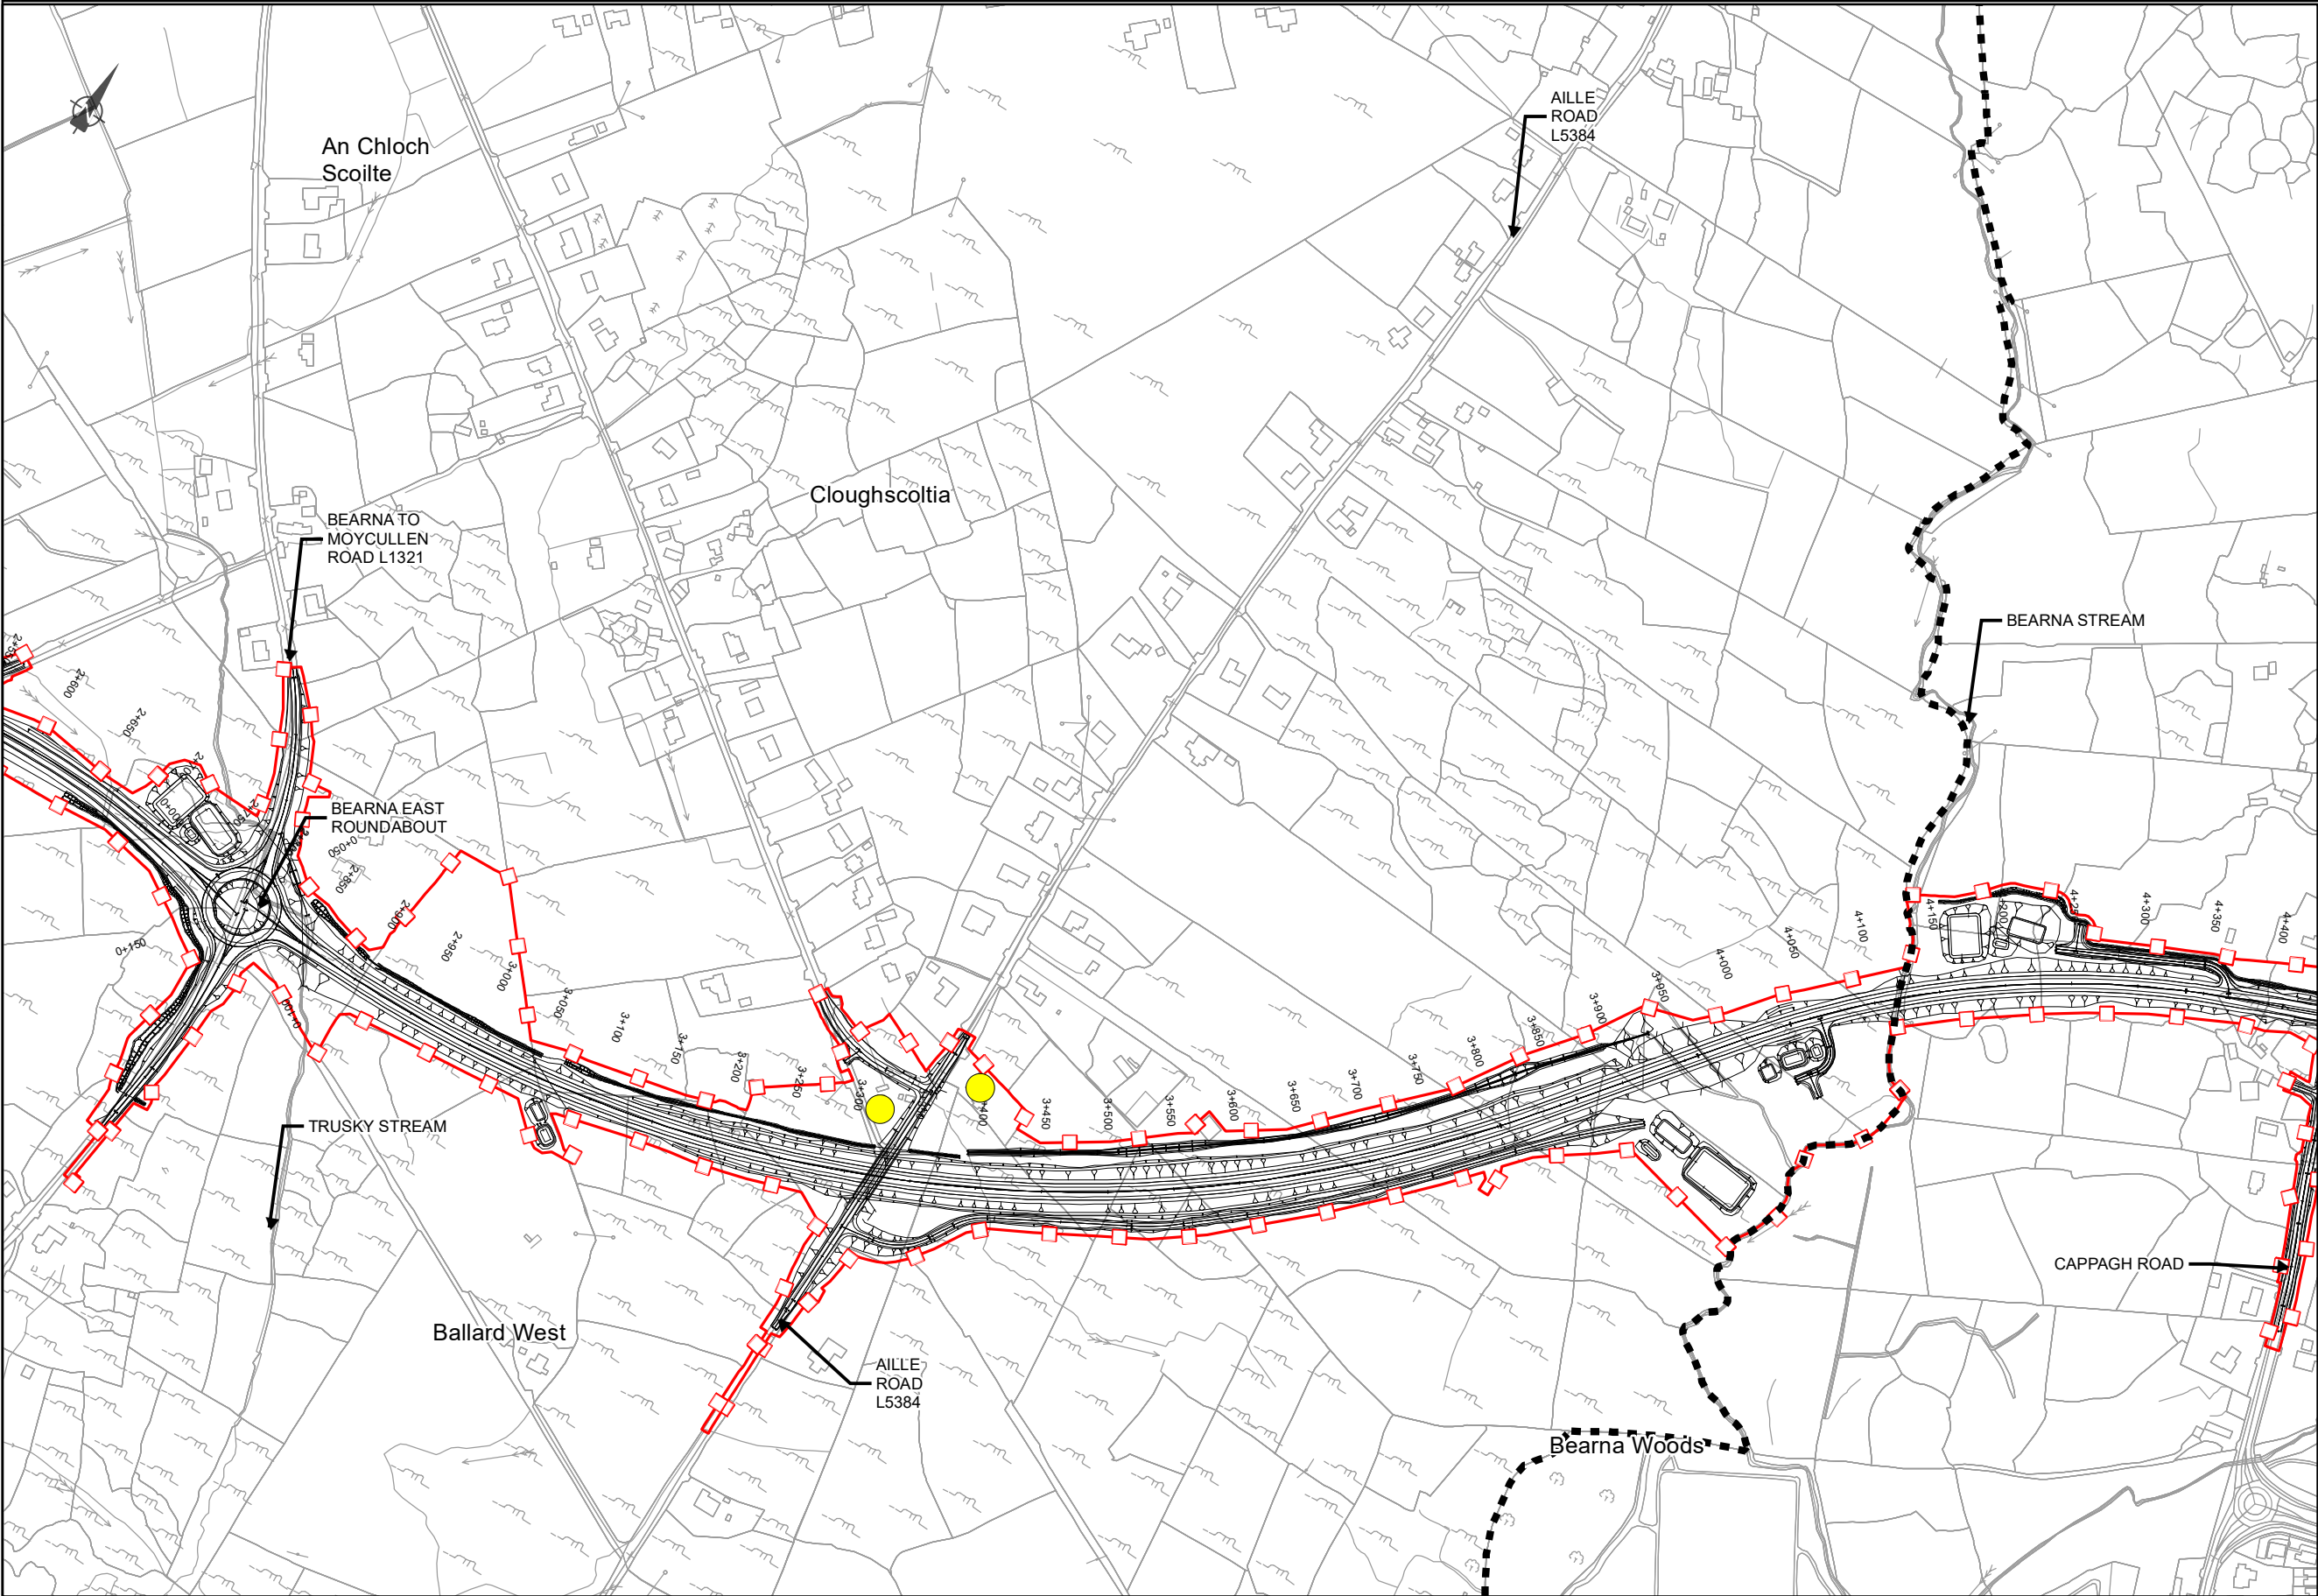

EIA REPORT

- Legend**
- City Boundary
 - Proposed Development Boundary
 - Proposed Road Development
 - Residential Demolition
 - Residential Full Acquisition
 - Residential Planning Full Acquisition
 - Commercial Full Acquisition
 - Commercial Full Demolition
 - Industrial Full Demolition

San áireamh tá sonraíocht Shuirbhéireacht Ordánais Éireann ama atáirgeadh faoi Cheadúnas OSI Uimh. 2010/18CCMA/Comhairle Contae na Gaillimhe. Sáraíonn atáirgeadh neamhúdarthe cóipcheart Shuirbhéireacht Ordánais Éireann agus Rialtas na hÉireann. © Suirbhéireacht Ordánais Éireann, 2010.

© Suirbhéireacht Ordánais Éireann. Gach ceart ar chosaint. Uimhir cheadúnais 2010/18CCMA/Comhairle Contae na Gaillimhe.

Includes Ordnance Survey Ireland data reproduced under OSI Licence number 2010/18CCMA/Galway County Council. Unauthorised reproduction infringes Ordnance Survey Ireland and Government of Ireland copyright. © Ordnance Survey Ireland, 2010.

© Ordnance Survey Ireland. All rights reserved. Licence number 2010/18CCMA/Galway County Council.

Clients



Comhairle Chontae na Gaillimhe
Galway County Council




N6
Galway City
Transport Project



An Roinn Iompair
Turasóireachta agus Spóirt



TIU
Transport Infrastructure Unit

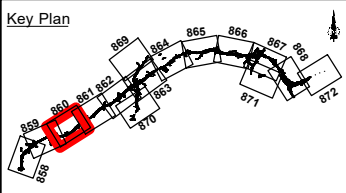

Consultant

ARUP

Corporate House
City East Business Park
Ballybrit, Galway, Ireland

Tel +353 (0)91 460675
www.N6GalwayCity.ie
www.arup.ie

Job Title

N6 Galway City Ring Road

Scale: **1:5,000**

Date: **September 2018**

I1	26/07/2018	AG	MH	EMC
Issue	Date	By	Chkd	Appd

Drawing Title


Material Assets Non-Agriculture Demolitions & Acquisitions

Sheet 03 of 15

Drawing Status

For Information

Job No	Drawing No	Issue
233985-00	Figure 15.3.03	I1

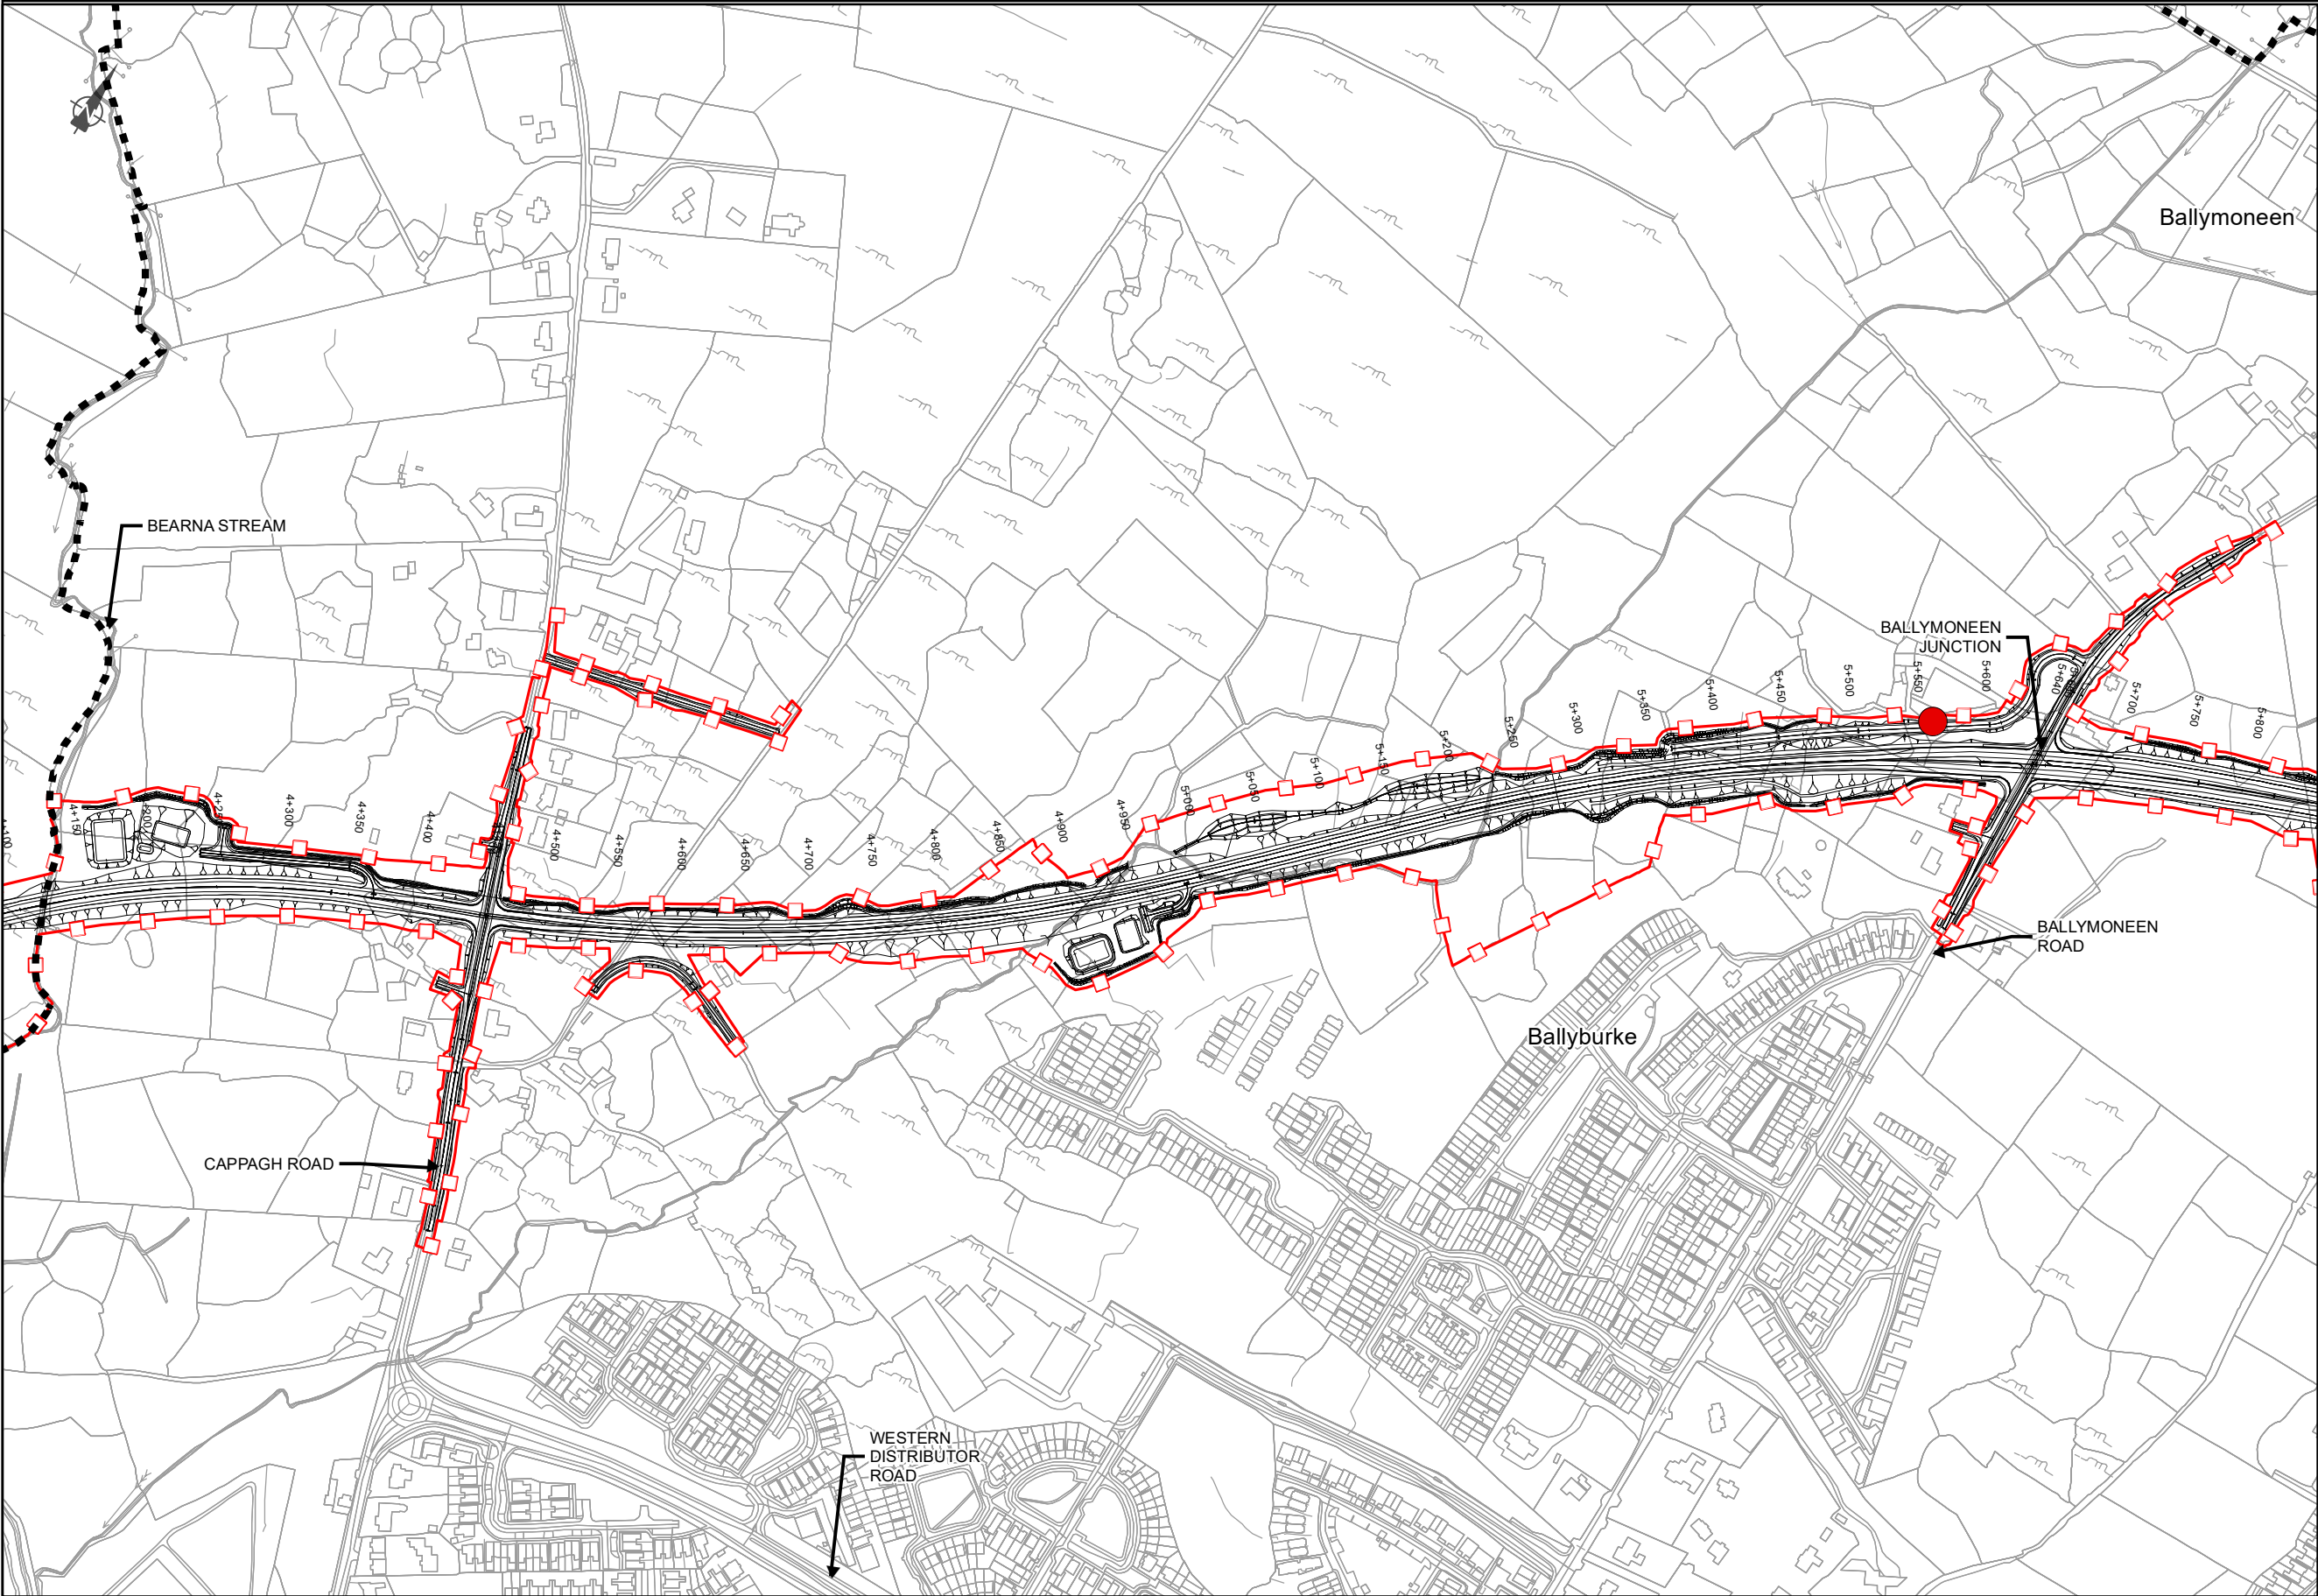

EIA REPORT

- Legend
- City Boundary
 - Proposed Development Boundary
 - Proposed Road Development
 - Residential Demolition
 - Residential Full Acquisition
 - Residential Planning Full Acquisition
 - Commercial Full Acquisition
 - Commercial Full Demolition
 - Industrial Full Demolition

Sa áireamh tá sonraíocht Shuirbhéireacht Ordánais Éireann ama atáirgeadh faoi Cheadúnas OSI Uimh. 2010/18CCMA/Comhairle Contae na Gaillimhe. Sáraíonn atáirgeadh neamhúdarthaíocht Shuirbhéireacht Ordánais Éireann agus Rialtas na hÉireann. © Suirbhéireacht Ordánais Éireann, 2010.

© Suirbhéireacht Ordánais Éireann. Gach ceart ar chosaint. Uimhir cheadúnais 2010/18CCMA/Comhairle Contae na Gaillimhe.

Includes Ordnance Survey Ireland data reproduced under OSI Licence number 2010/18CCMA/Galway County Council. Unauthorised reproduction infringes Ordnance Survey Ireland and Government of Ireland copyright. © Ordnance Survey Ireland, 2010.

© Ordnance Survey Ireland. All rights reserved. Licence number 2010/18CCMA/Galway County Council.

Clients



Comhairle Chontae na Gaillimhe
Galway County Council




N6
Galway City Transport Project



Ar Roinn Iompair
Turasoireachta agus Spóirt



TIU
Transport Infrastructure Unit

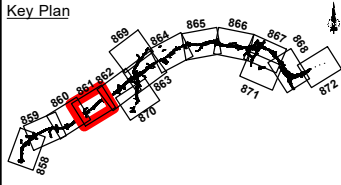

Consultant

ARUP

Corporate House
City East Business Park
Ballybrit, Galway, Ireland

Tel +353 (0)91 460675
www.N6GalwayCity.ie
www.arup.ie

Job Title

N6 Galway City Ring Road

Scale: **1:5,000**

Date: **September 2018**

I1	26/07/2018	AG	MH	EMC
Issue	Date	By	Chkd	Appd


Drawing Title

**Material Assets Non-Agriculture
Demolitions & Acquisitions
Sheet 04 of 15**

Drawing Status

For Information

Job No	Drawing No	Issue
233985-00	Figure 15.3.04	I1

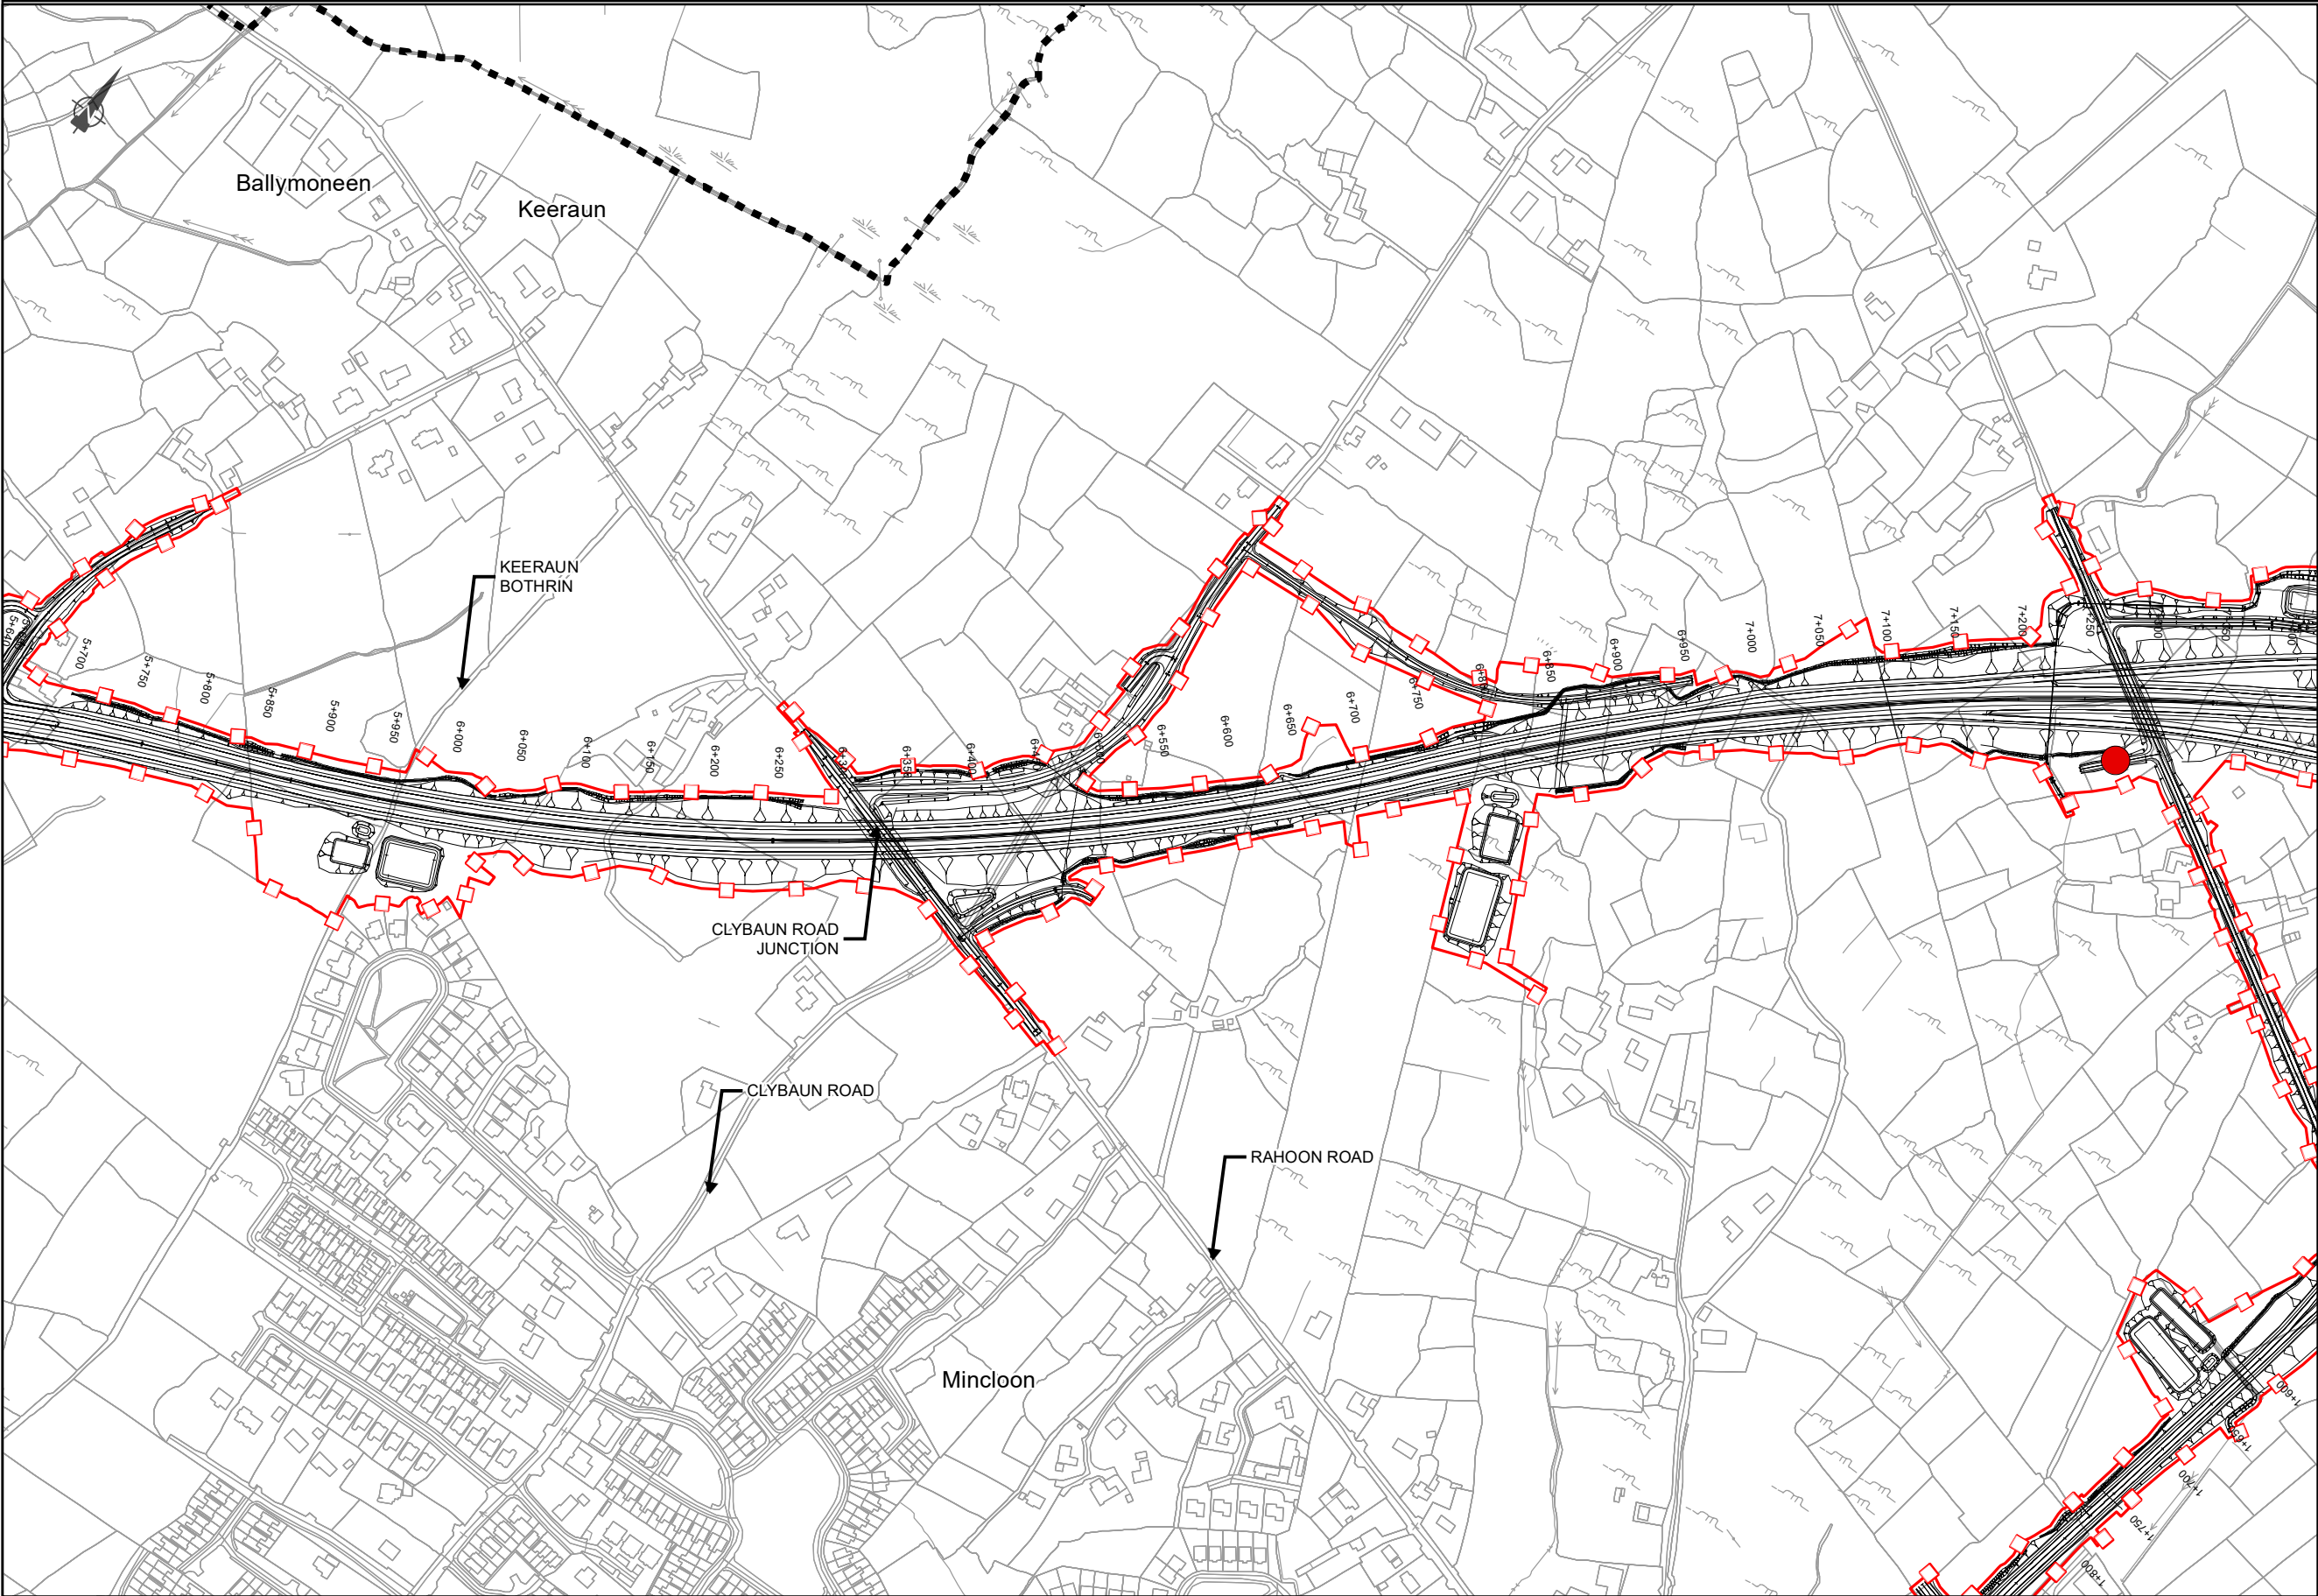

EIA REPORT

- Legend
- City Boundary
 - Proposed Development Boundary
 - Proposed Road Development
 - Residential Demolition
 - Residential Full Acquisition
 - Residential Planning Full Acquisition
 - Commercial Full Acquisition
 - Commercial Full Demolition
 - Industrial Full Demolition

San áireamh tá sonraíocht Shuirbhéireacht Ordánais Éireann ama atáirgeadh faoi Cheadúnas OSI Uimh. 2010/18CCMA/Comhairle Contae na Gaillimhe. Sáraíonn atáirgeadh neamhúdarthaíocht Shuirbhéireacht Ordánais Éireann agus Rialtas na hÉireann. © Suirbhéireacht Ordánais Éireann, 2010.

© Suirbhéireacht Ordánais Éireann. Gach ceart ar chosaint. Uimhir cheadúnais 2010/18CCMA/Comhairle Contae na Gaillimhe.

Includes Ordnance Survey Ireland data reproduced under OSI Licence number 2010/18CCMA/Galway County Council. Unauthorised reproduction infringes Ordnance Survey Ireland and Government of Ireland copyright. © Ordnance Survey Ireland, 2010.

© Ordnance Survey Ireland. All rights reserved. Licence number 2010/18CCMA/Galway County Council.

Clients



Comhairle Chontae na Gaillimhe
Galway County Council




N6
Galway City
Transport Project



Ar Roinn Iompair
Turasoireachta agus Spóirt



TIU
Transport Infrastructure Unit

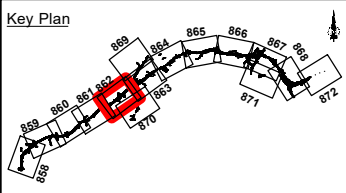

Consultant

ARUP

Corporate House
City East Business Park
Ballybrit, Galway, Ireland

Tel +353 (0)91 460675
www.N6GalwayCity.ie
www.arup.ie

Job Title

N6 Galway City Ring Road

Scale: **1:5,000**

Date: **September 2018**


Drawing Title

**Material Assets Non-Agriculture
Demolitions & Acquisitions
Sheet 05 of 15
Drawing Status**

For Information

Issue	Date	By	Chkd	Appd
I1	26/07/2018	AG	MH	EMC

Job No	Drawing No	Issue
233985-00	Figure 15.3.05	I1

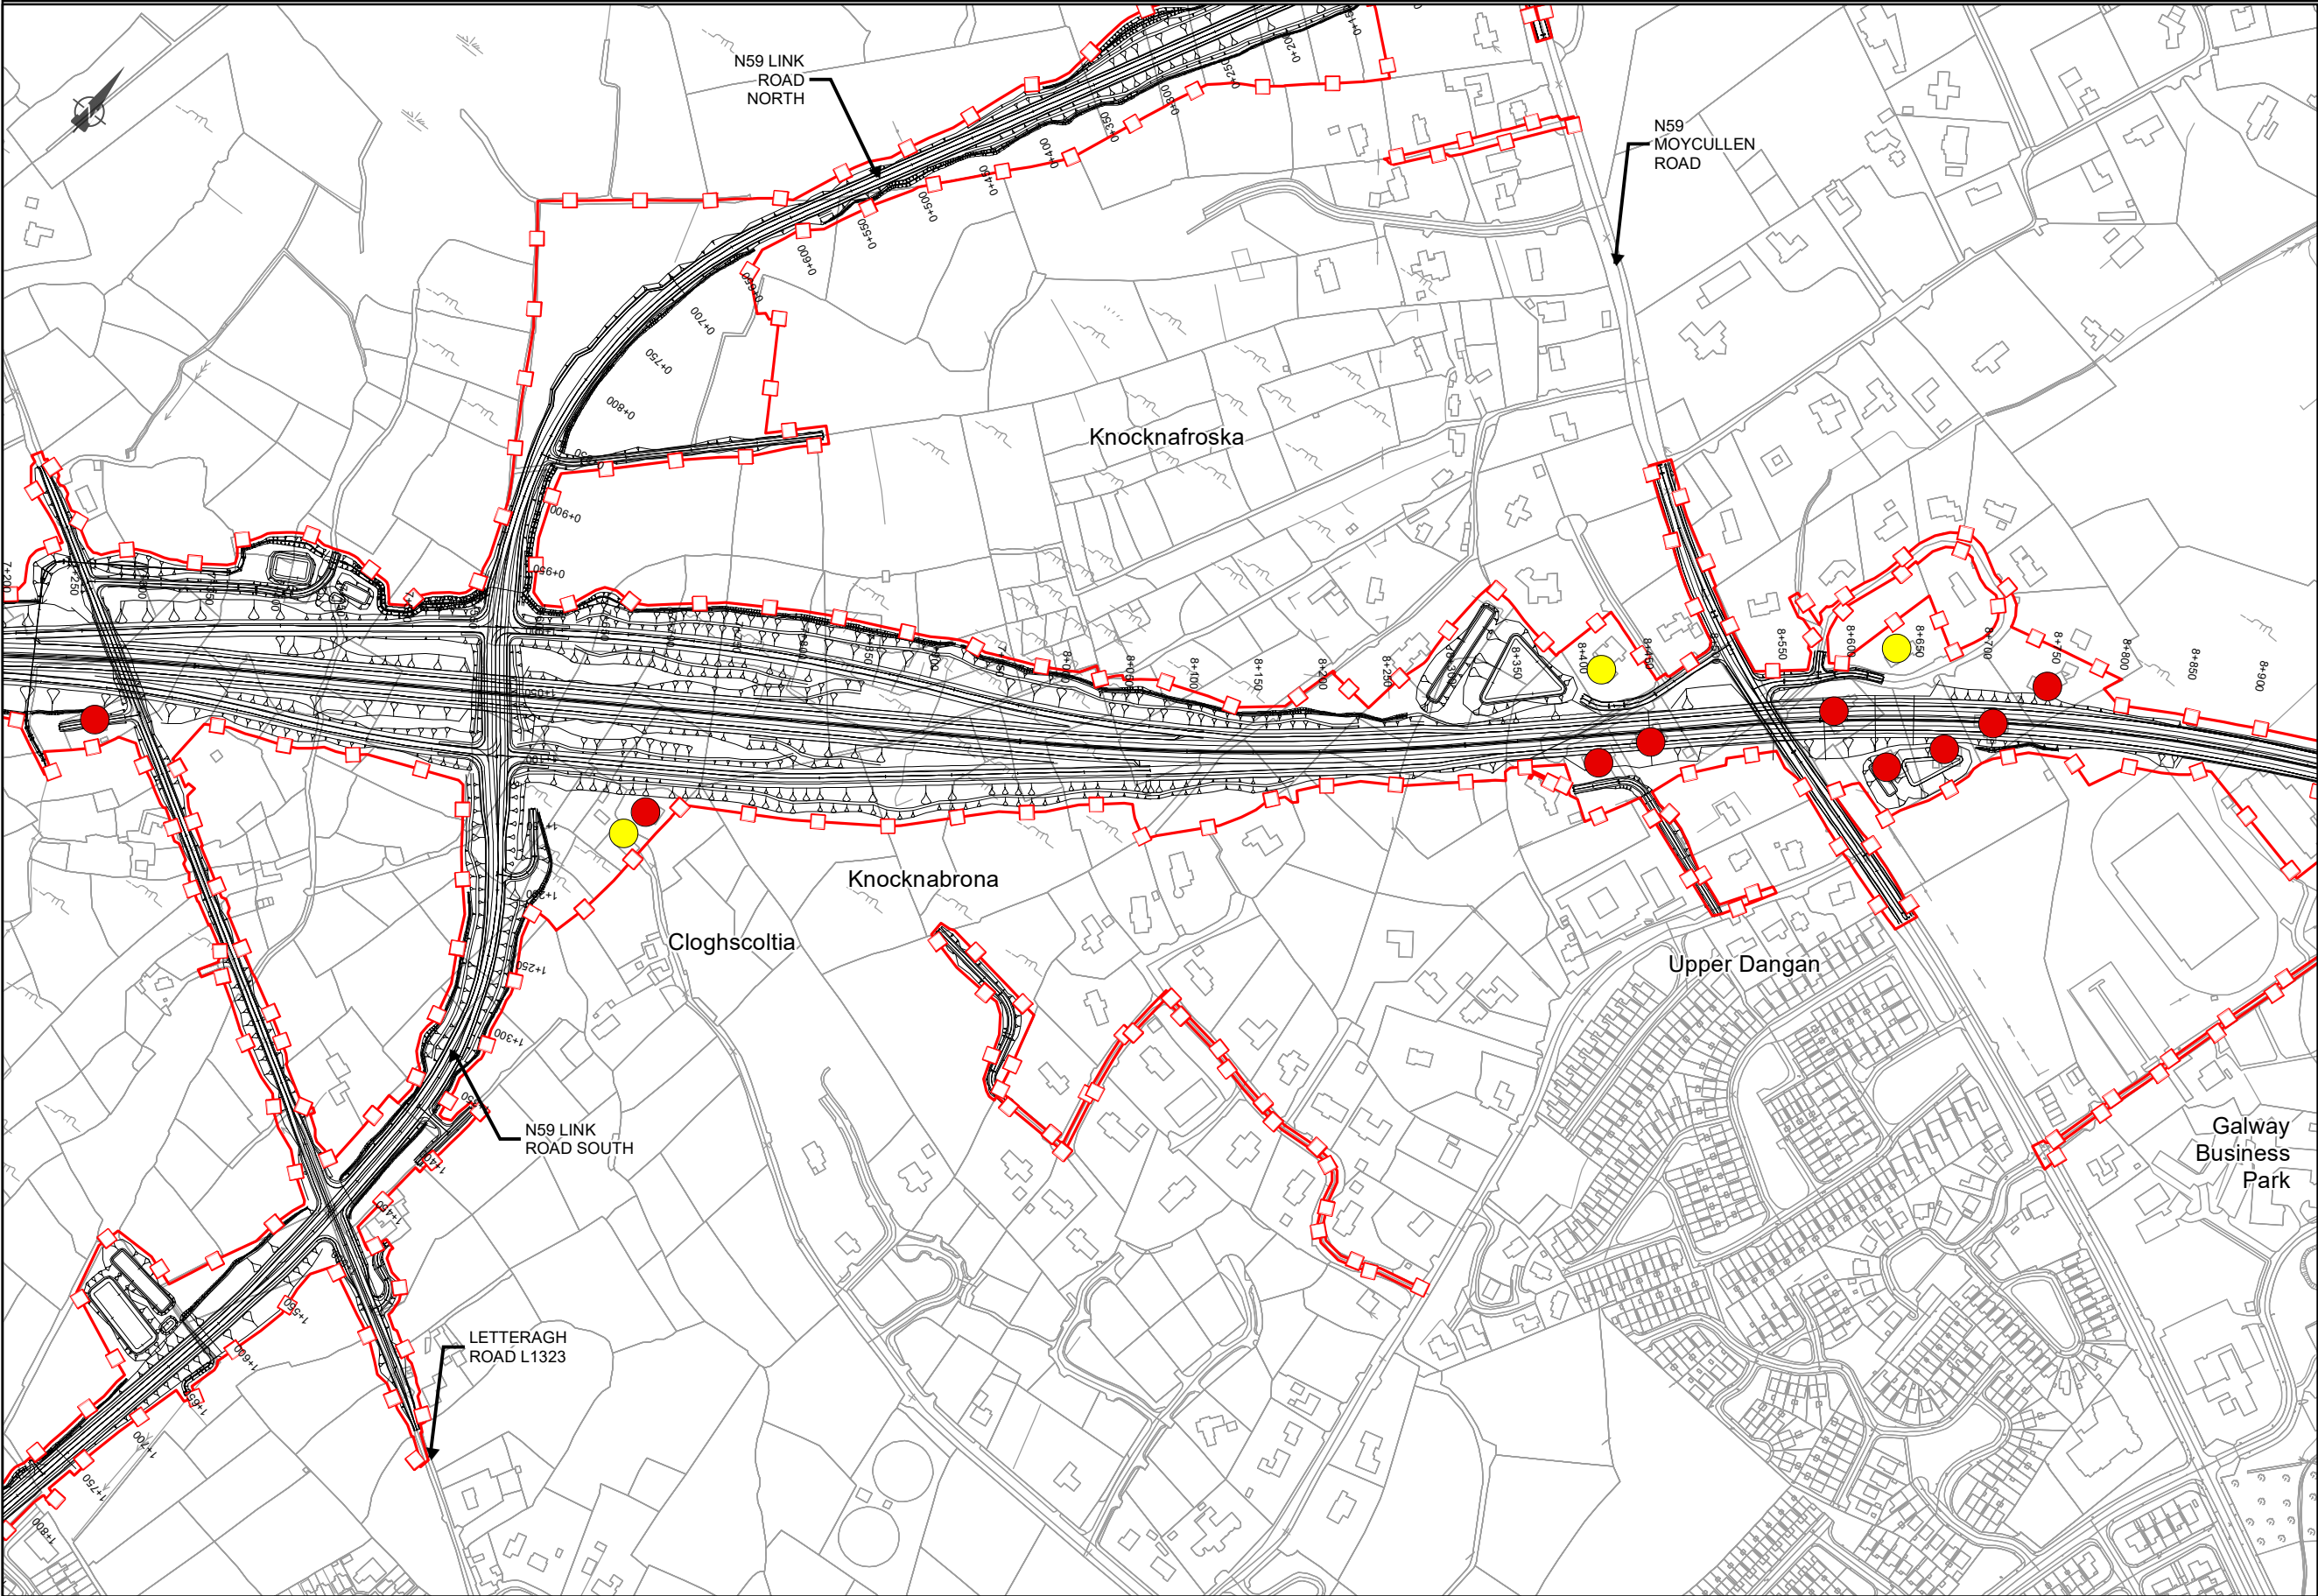

EIA REPORT

- Legend
- City Boundary
 - Proposed Development Boundary
 - Proposed Road Development
 - Residential Demolition
 - Residential Full Acquisition
 - Residential Planning Full Acquisition
 - Commercial Full Acquisition
 - Commercial Full Demolition
 - Industrial Full Demolition

San áireamh tá sonraíocht Shuirbhíreachta Ordánais Éireann ann atáirgeadh faoi Cheadúnas OSI Uimh. 2010/18CCMA/Comhairle Contae na Gaillimhe. Sáraíonn atáirgeadh neamhúdarthaíocht Shuirbhíreachta Ordánais Éireann agus Rialtas na hÉireann. © Suirbhíreachta Ordánais Éireann, 2010.

© Suirbhíreachta Ordánais Éireann. Gach ceart ar chosaint. Uimhir cheadúnais 2010/18CCMA/Comhairle Contae na Gaillimhe.

Includes Ordnance Survey Ireland data reproduced under OSI Licence number 2010/18CCMA/Galway County Council. Unauthorised reproduction infringes Ordnance Survey Ireland and Government of Ireland copyright. © Ordnance Survey Ireland, 2010.

© Ordnance Survey Ireland. All rights reserved. Licence number 2010/18CCMA/Galway County Council.

Clients



Comhairle Chontae na Gaillimhe
Galway County Council




N6
Galway City Transport Project



An Roinn Iompair
Turasóireachta agus Spóirt



TIU
Transport Infrastructure Unit

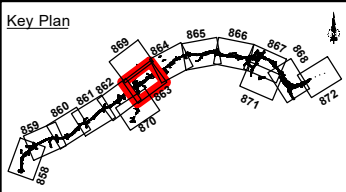

Consultant

ARUP

Corporate House
City East Business Park
Ballybrit, Galway, Ireland

Tel +353 (0)91 460675
www.N6GalwayCity.ie
www.arup.ie

Job Title

N6 Galway City Ring Road

Scale: **1:5,000**

Date: **September 2018**

Drawing Title

Material Assets Non-Agriculture Demolitions & Acquisitions


Sheet 06 of 15

Drawing Status

For Information

Issue	Date	By	Chkd	Appd
I1	26/07/2018	AG	MH	EMC

Job No: **233985-00** | Drawing No: **Figure 15.3.06** | Issue: **I1**

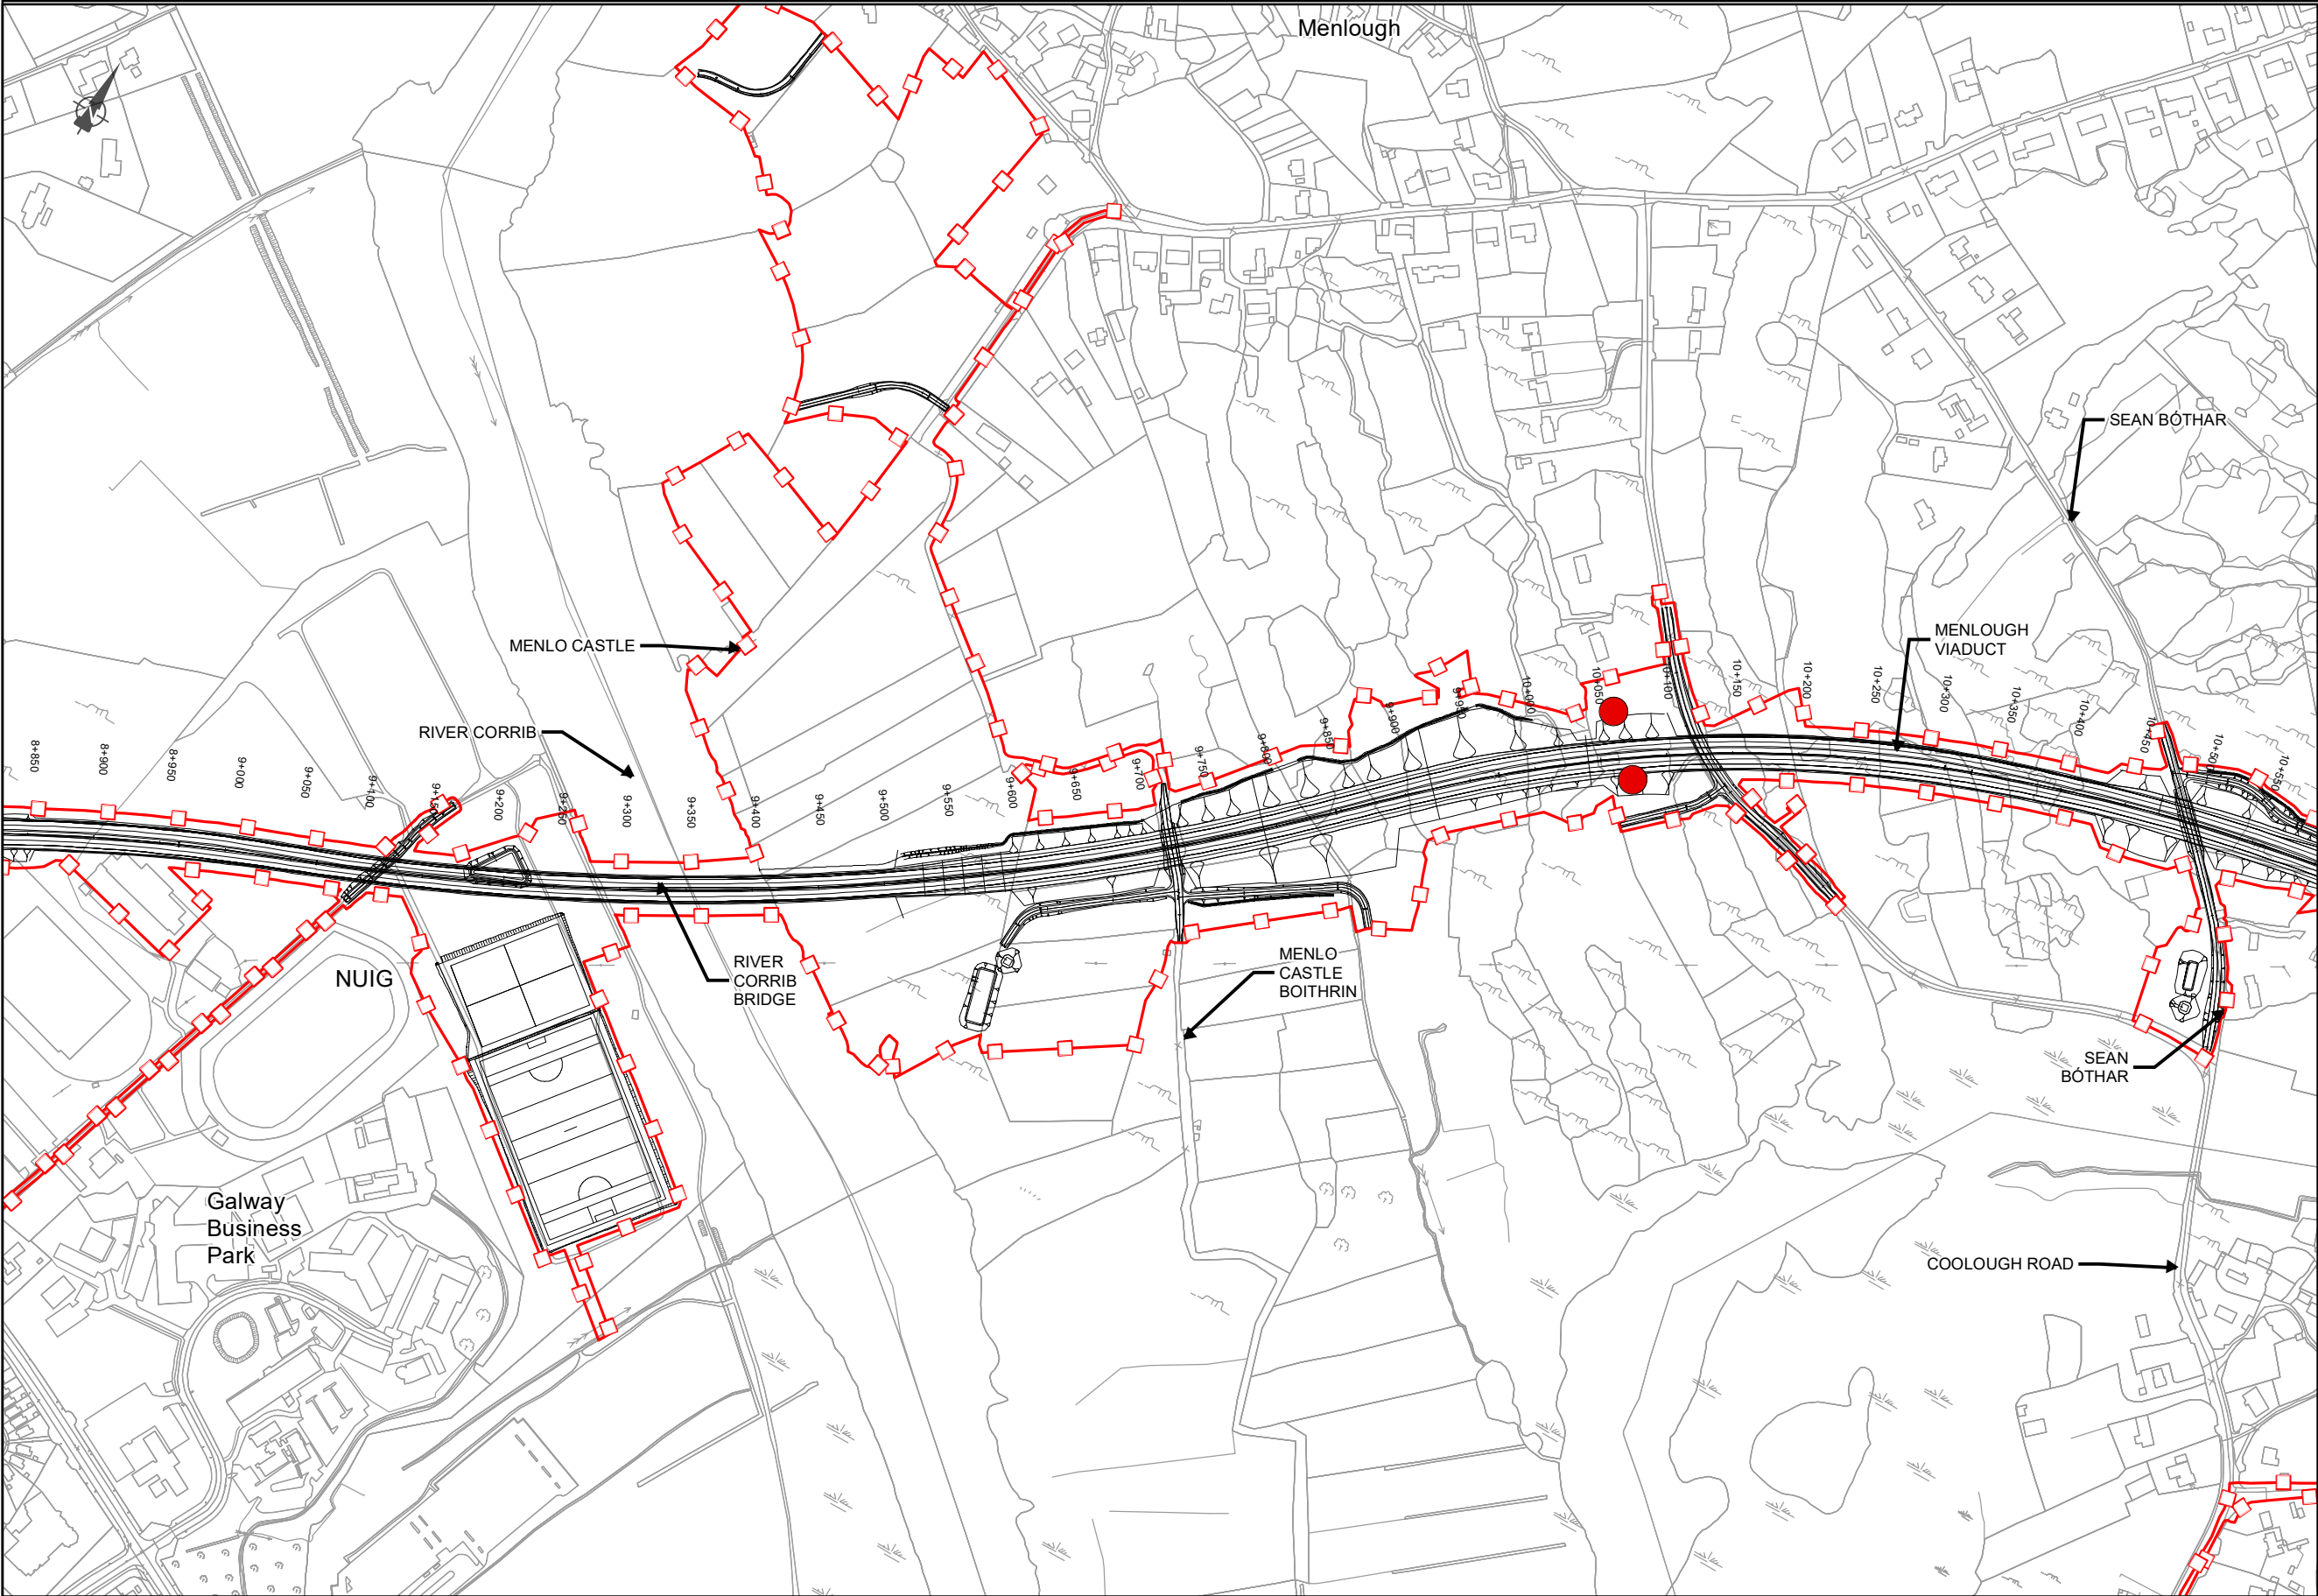

EIA REPORT

- Legend
- City Boundary
 - Proposed Development Boundary
 - Proposed Road Development
 - Residential Demolition
 - Residential Full Acquisition
 - Residential Planning Full Acquisition
 - Commercial Full Acquisition
 - Commercial Full Demolition
 - Industrial Full Demolition

San áireamh tá sonraíocht Shuirbhéireacht Ordánais Éireann ama atáirgeadh faoi Cheadúnas OSI Uimh. 2010/18CCMA/Comhairle Contae na Gaillimhe. Sáraíonn atáirgeadh neamhúdarthe cóipcheart Shuirbhéireacht Ordánais Éireann agus Rialtas na hÉireann. © Suirbhéireacht Ordánais Éireann, 2010.

© Suirbhéireacht Ordánais Éireann. Gach ceart ar chosaint. Uimhir cheadúnais 2010/18CCMA/Comhairle Contae na Gaillimhe.

Includes Ordnance Survey Ireland data reproduced under OSI Licence number 2010/18CCMA/Galway County Council. Unauthorised reproduction infringes Ordnance Survey Ireland and Government of Ireland copyright. © Ordnance Survey Ireland, 2010.

© Ordnance Survey Ireland. All rights reserved. Licence number 2010/18CCMA/Galway County Council.

Clients


Comhairle Chontae na Gaillimhe
Galway County Council

Galway City Transport Project

Galway City Council

Galway City Council

Galway City Council

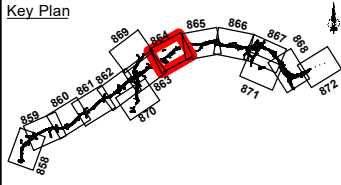

Consultant

ARUP

Corporate House
City East Business Park
Ballybrit, Galway, Ireland

Tel +353 (0)91 460675
www.N6GalwayCity.ie
www.arup.ie

Job Title

N6 Galway City Ring Road

Scale: 1:5,000

Date: September 2018


I1	26/07/2018	AG	MH	EMC
Issue	Date	By	Chkd	Appd

Drawing Title

Material Assets Non-Agriculture
Demolitions & Acquisitions
Sheet 07 of 15
Drawing Status

For Information

Job No 233985-00
Drawing No Figure 15.3.07
Issue I1

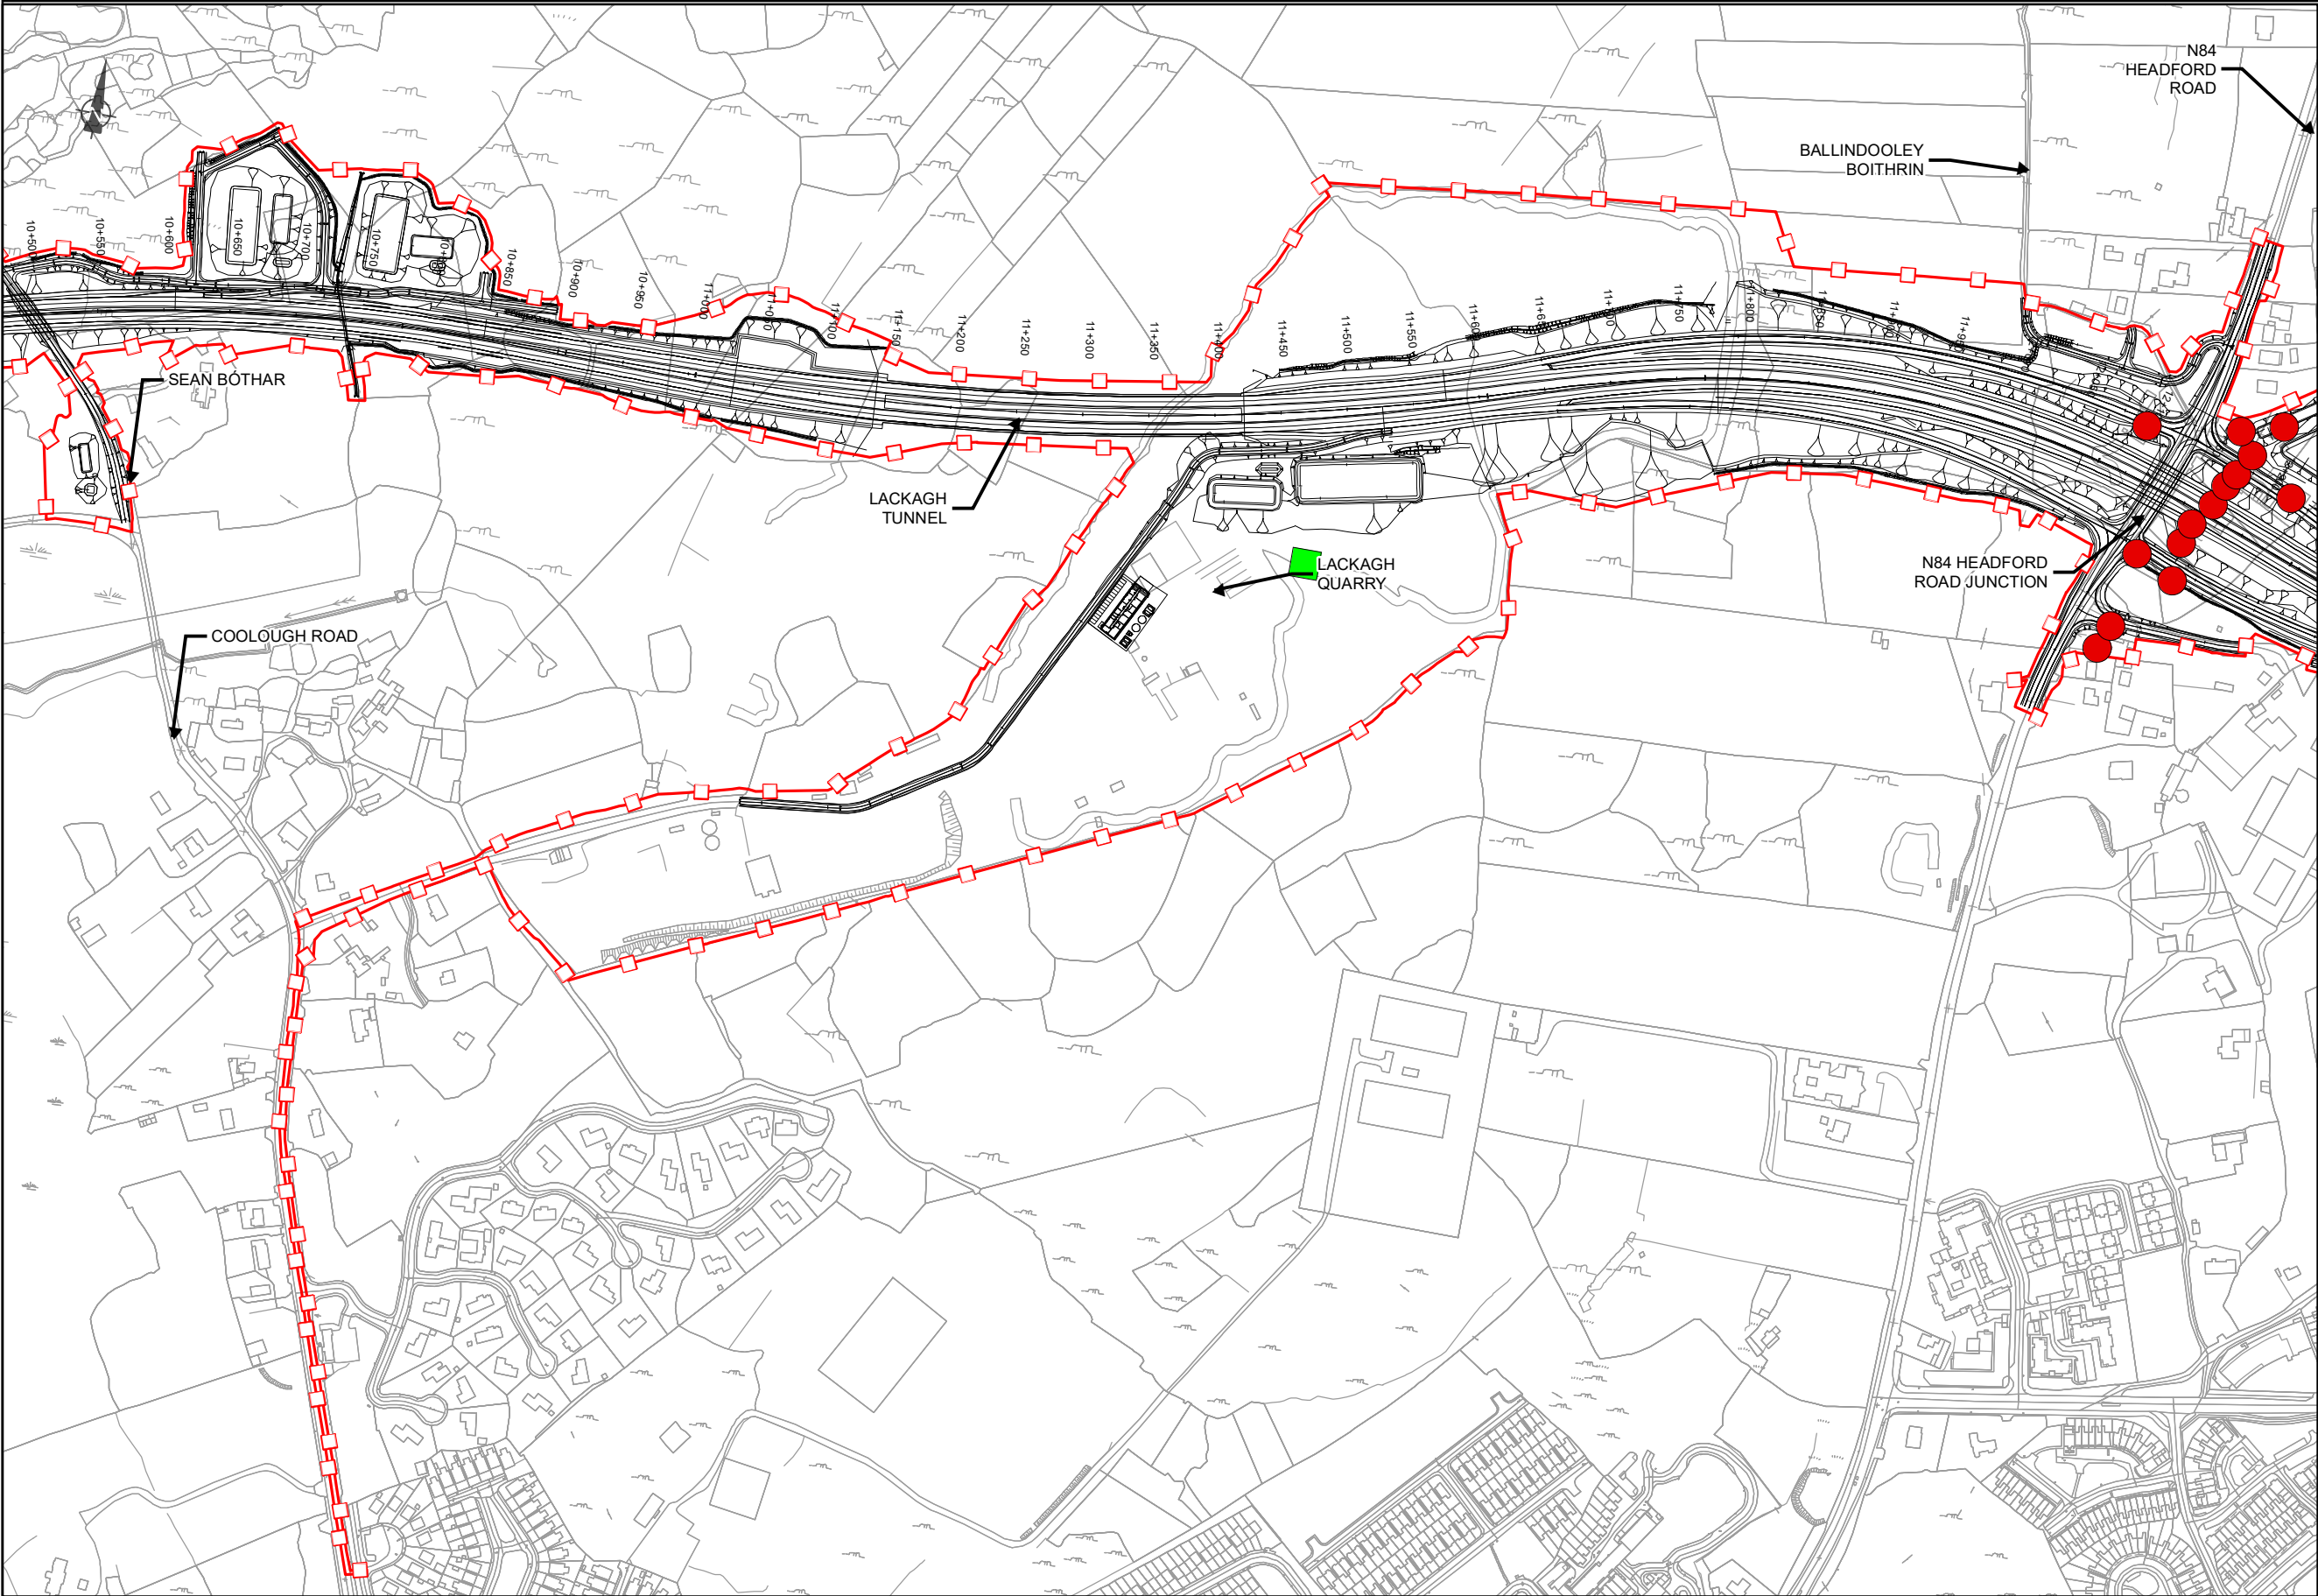

EIA REPORT

- Legend
- City Boundary
 - Proposed Development Boundary
 - Proposed Road Development
 - Residential Demolition
 - Residential Full Acquisition
 - Residential Planning Full Acquisition
 - Commercial Full Acquisition
 - Commercial Full Demolition
 - Industrial Full Demolition

San áireamh tá sonraíocht Shuirbhíreacha Ordánais Éireann ann atáirgeadh faoi Cheadúnas OSI Uimh. 2010/18CCMA/Comhairle Contae na Gaillimhe. Sáraíonn atáirgeadh neamhdarthe cóipchearta Shuirbhíreacha Ordánais Éireann agus Rialtas na hÉireann. © Suirbhíreacha Ordánais Éireann, 2010.

© Suirbhíreacha Ordánais Éireann. Gach ceart ar chosaint. Uimhir cheadúnais 2010/18CCMA/Comhairle Contae na Gaillimhe.

Includes Ordnance Survey Ireland data reproduced under OSI Licence number 2010/18CCMA/Galway County Council. Unauthorised reproduction infringes Ordnance Survey Ireland and Government of Ireland copyright. © Ordnance Survey Ireland, 2010.

© Ordnance Survey Ireland. All rights reserved. Licence number 2010/18CCMA/Galway County Council.

Clients



Comhairle Chontae na Gaillimhe
Galway County Council




N6
Galway City Transport Project



An Roinn Iompair
Turasóireachta agus Spóirt



TII

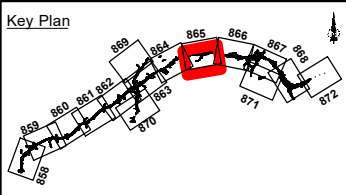

Consultant

ARUP

Corporate House
City East Business Park
Ballybrit, Galway, Ireland

Tel +353 (0)91 460675
www.N6GalwayCity.ie
www.arup.ie

Job Title

N6 Galway City Ring Road

Scale: **1:5,000**

Date: **September 2018**

I1	26/07/2018	AG	MH	EMC
Issue	Date	By	Chkd	Appd

Drawing Title


Material Assets Non-Agriculture Demolitions & Acquisitions

Sheet 08 of 15

Drawing Status

For Information

Job No	Drawing No	Issue
233985-00	Figure 15.3.08	I1

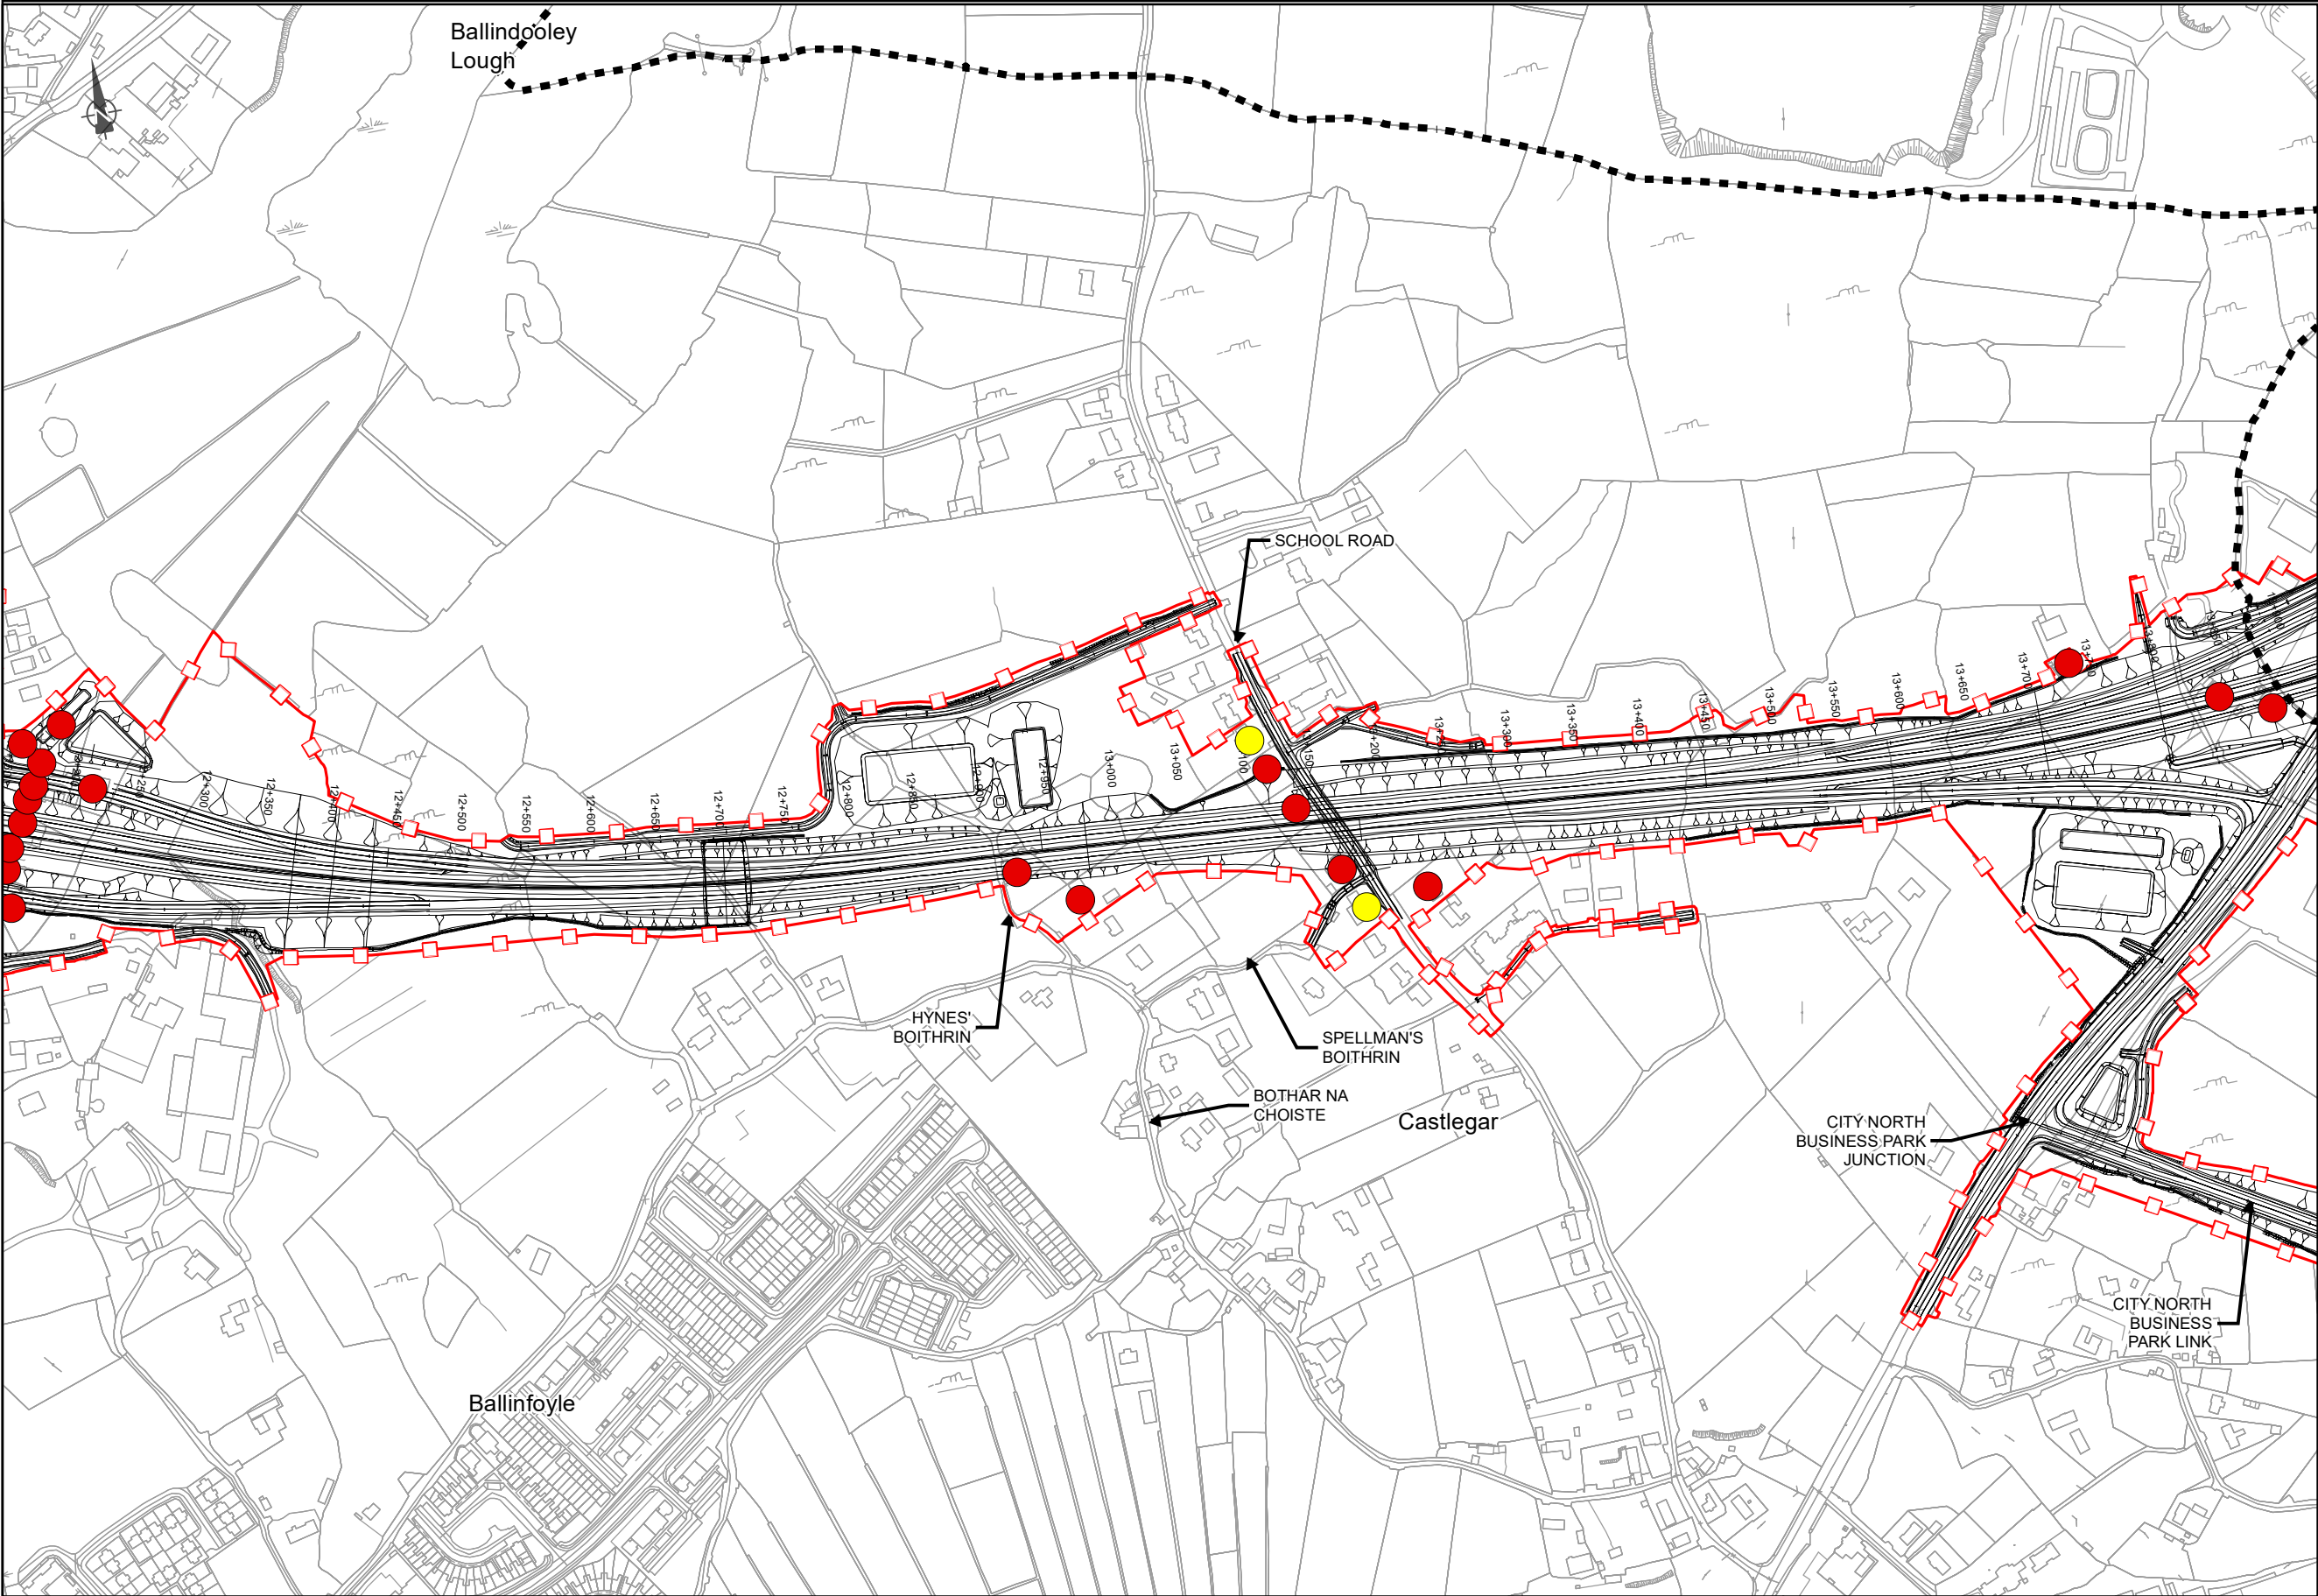

EIA REPORT

- Legend
- City Boundary
 - Proposed Development Boundary
 - Proposed Road Development
 - Residential Demolition
 - Residential Full Acquisition
 - Residential Planning Full Acquisition
 - Commercial Full Acquisition
 - Commercial Full Demolition
 - Industrial Full Demolition

San áireamh tá sonraíocht Shuirbhéireacht Ordánais Éireann ama atáirgeadh faoi Cheadúnas OSI Uimh. 2010/18CCMA/Comhairle Contae na Gaillimhe. Sáraíonn atáirgeadh neamhúdarthaíocht Shuirbhéireacht Ordánais Éireann agus Rialtas na hÉireann. © Suirbhéireacht Ordánais Éireann, 2010.

© Suirbhéireacht Ordánais Éireann. Gach ceart ar chosaint. Uimhir cheadúnais 2010/18CCMA/Comhairle Contae na Gaillimhe.

Includes Ordnance Survey Ireland data reproduced under OSI Licence number 2010/18CCMA/Galway County Council. Unauthorised reproduction infringes Ordnance Survey Ireland and Government of Ireland copyright. © Ordnance Survey Ireland, 2010.


© Ordnance Survey Ireland. All rights reserved. Licence number 2010/18CCMA/Galway County Council.

Clients

Comhairle Chontae na Gaillimhe
Galway County Council

Galway City Transport Project

Galway City Transport Project

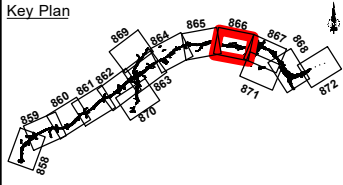

Consultant

ARUP

Corporate House
City East Business Park
Ballybrit, Galway, Ireland

Tel +353 (0)91 460675
www.N6GalwayCity.ie
www.arup.ie

Job Title

N6 Galway City Ring Road

Scale: 1:5,000

Date: September 2018

Drawing Title

Material Assets Non-Agriculture
Demolitions & Acquisitions
Sheet 09 of 15
Drawing Status


For Information

Issue	Date	By	Chkd	Appd
I1	26/07/2018	AG	MH	EMC

Job No: 233985-00

Drawing No: Figure 15.3.09

Issue: I1

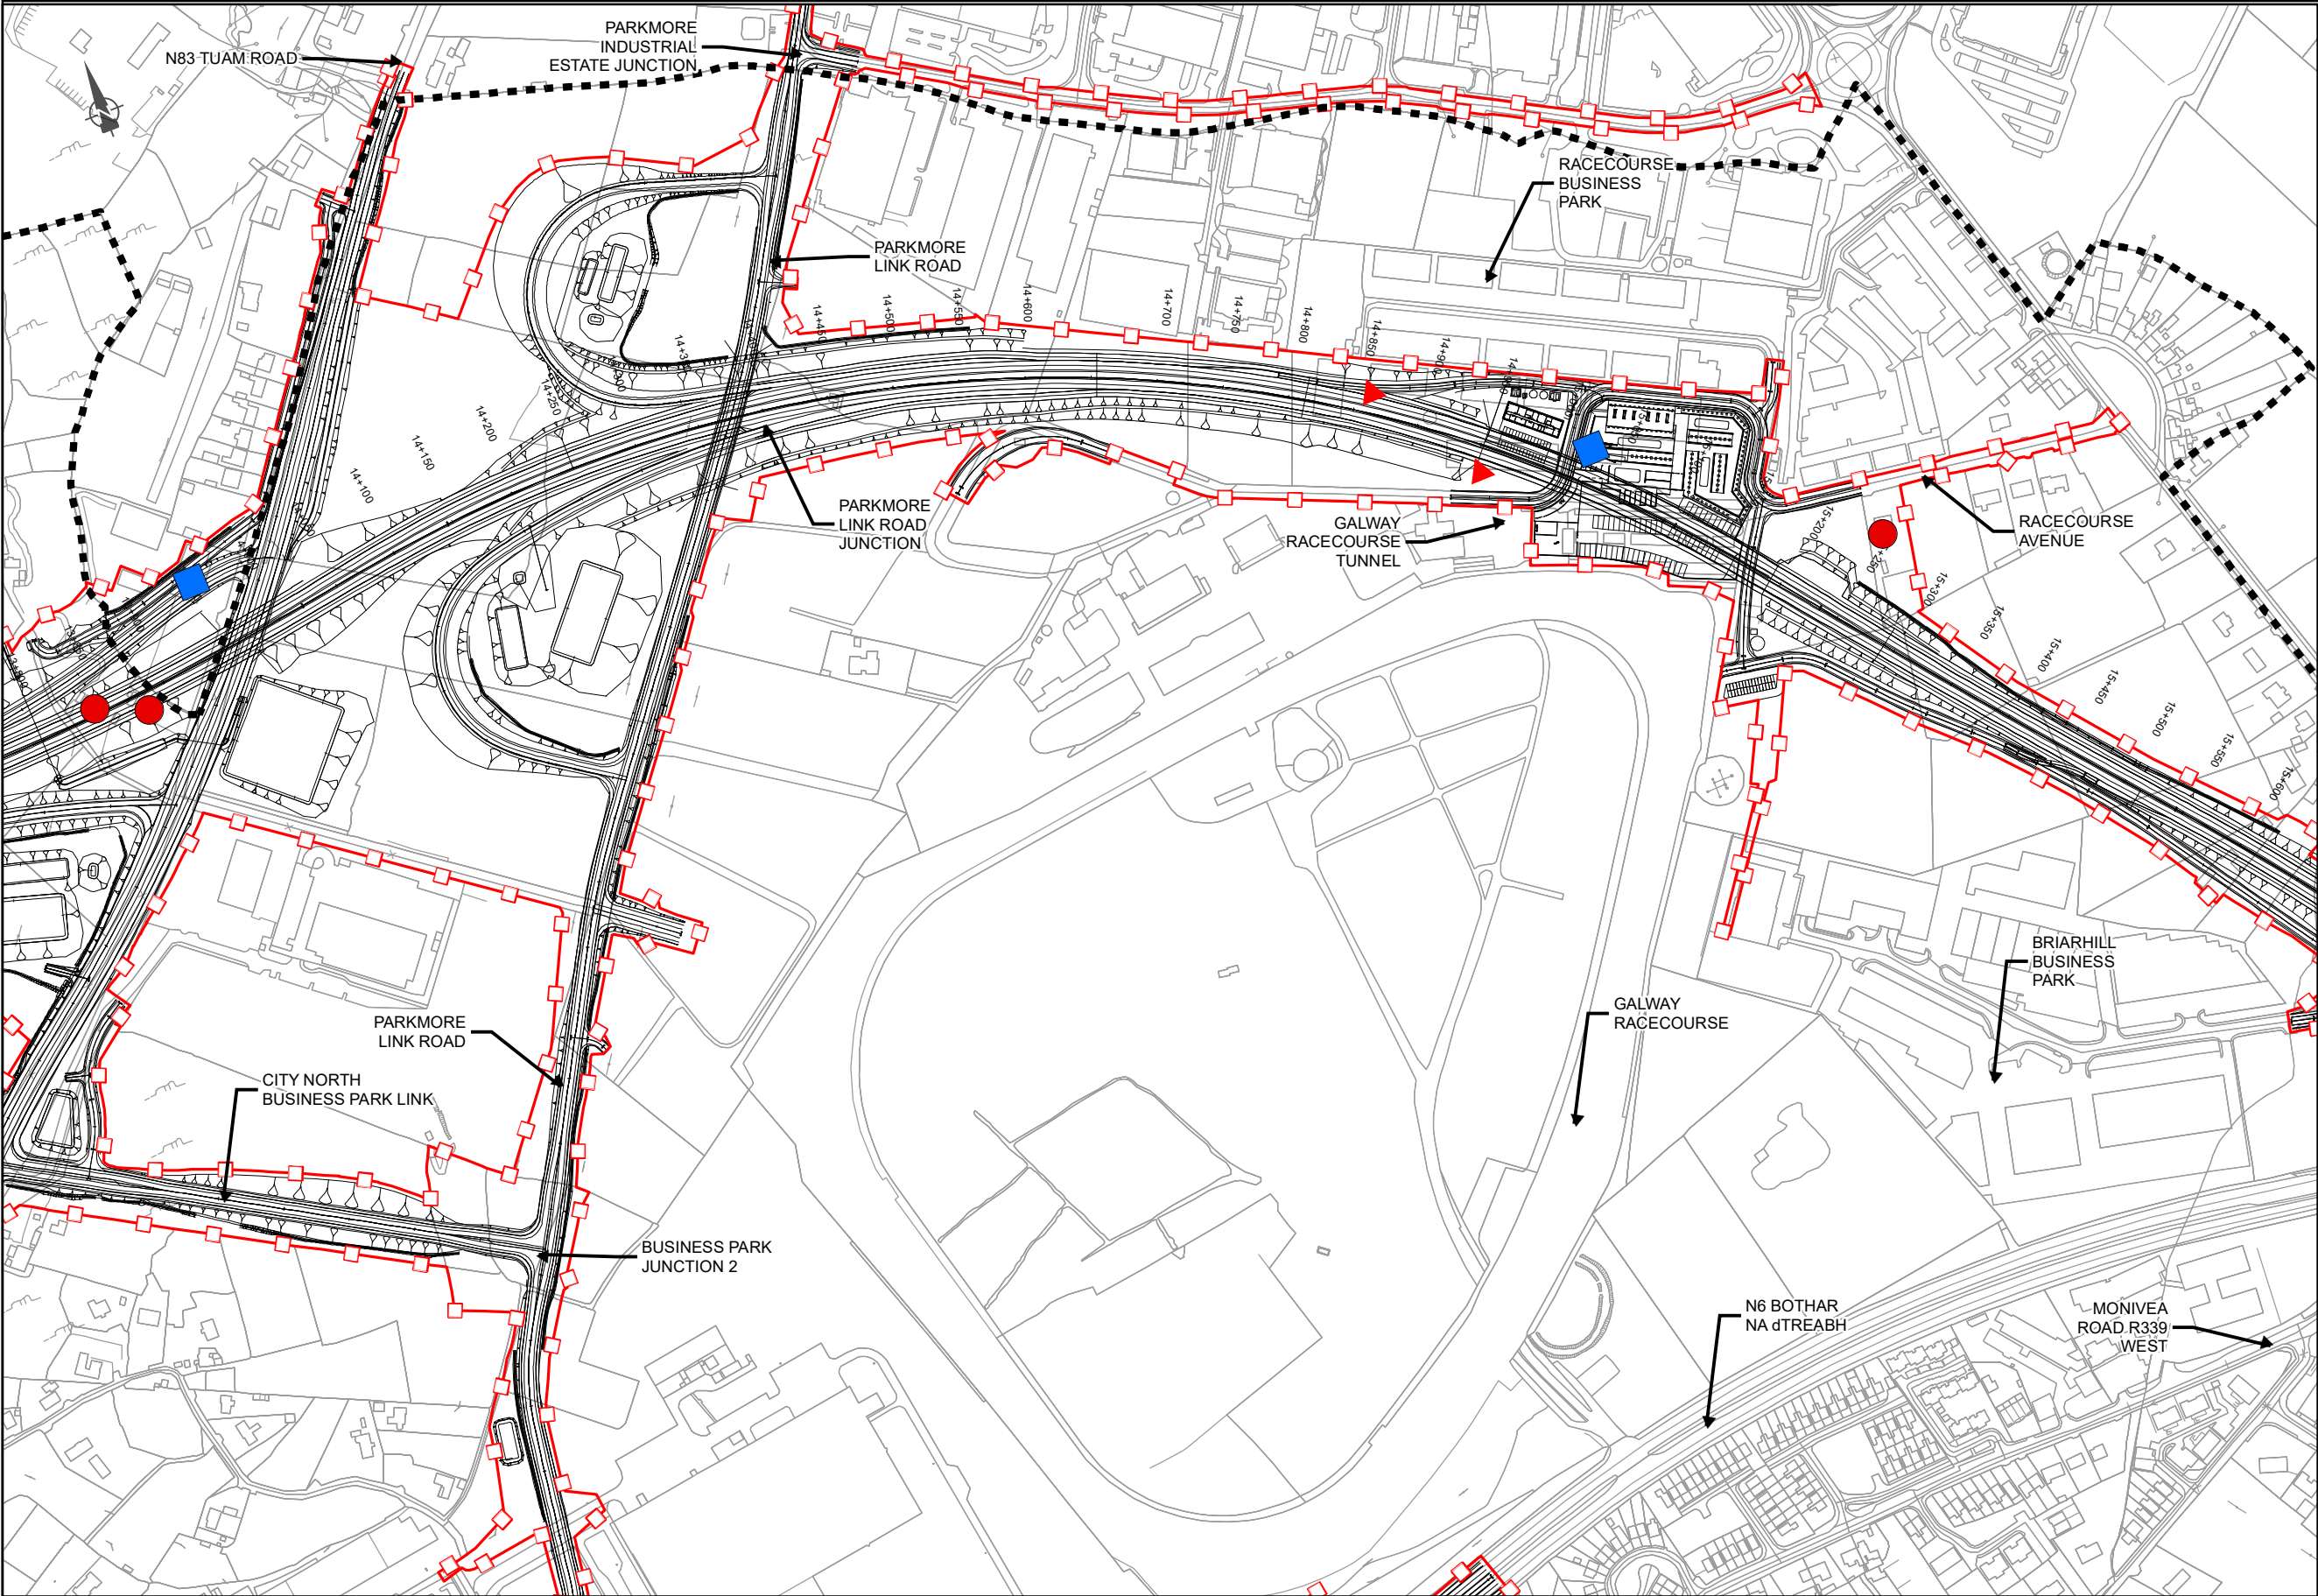

EIA REPORT

- Legend**
- City Boundary
 - Proposed Development Boundary
 - Proposed Road Development
 - Residential Demolition
 - Residential Full Acquisition
 - Residential Planning Full Acquisition
 - Commercial Full Acquisition
 - Commercial Full Demolition
 - Industrial Full Demolition

San áireamh tá sonraíocht Shuirbhéireacht Ordánais Éireann ama atáirgeadh faoi Cheadúnas OSI Uimh. 2010/18CCMA/Comhairle Contae na Gaillimhe. Sáraíonn atáirgeadh neamhúdaraithe cóipcheart Shuirbhéireacht Ordánais Éireann agus Rialtas na hÉireann. © Suirbhéireacht Ordánais Éireann, 2010.

© Suirbhéireacht Ordánais Éireann. Gach ceart ar chosaint. Uimhir cheadúnais 2010/18CCMA/Comhairle Contae na Gaillimhe.

Includes Ordnance Survey Ireland data reproduced under OSI Licence number 2010/18CCMA/Galway County Council. Unauthorised reproduction infringes Ordnance Survey Ireland and Government of Ireland copyright. © Ordnance Survey Ireland, 2010.

© Ordnance Survey Ireland. All rights reserved. Licence number 2010/18CCMA/Galway County Council.


Clients

Comhairle Chontae na Gaillimhe
Galway County Council

N6
Galway City
Transport Project

GA
An Roinn Iompair
Turasóireachta agus Spóirt
Department of Transport, Tourism and Sport

TII
Transport Infrastructure Ireland

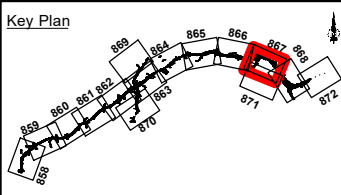

Consultant

ARUP

Corporate House
City East Business Park
Ballybrit, Galway, Ireland

Tel +353 (0)91 460675
www.N6GalwayCity.ie
www.arup.ie

Job Title

N6 Galway City Ring Road

Scale: **1:5,000**

Date: **September 2018**

I1	26/07/2018	AG	MH	EMC
Issue	Date	By	Chkd	Appd

Drawing Title


**Material Assets Non-Agriculture
Demolitions & Acquisitions**

Sheet 10 of 15

Drawing Status

For Information

Job No	Drawing No	Issue
233985-00	Figure 15.3.10	I1

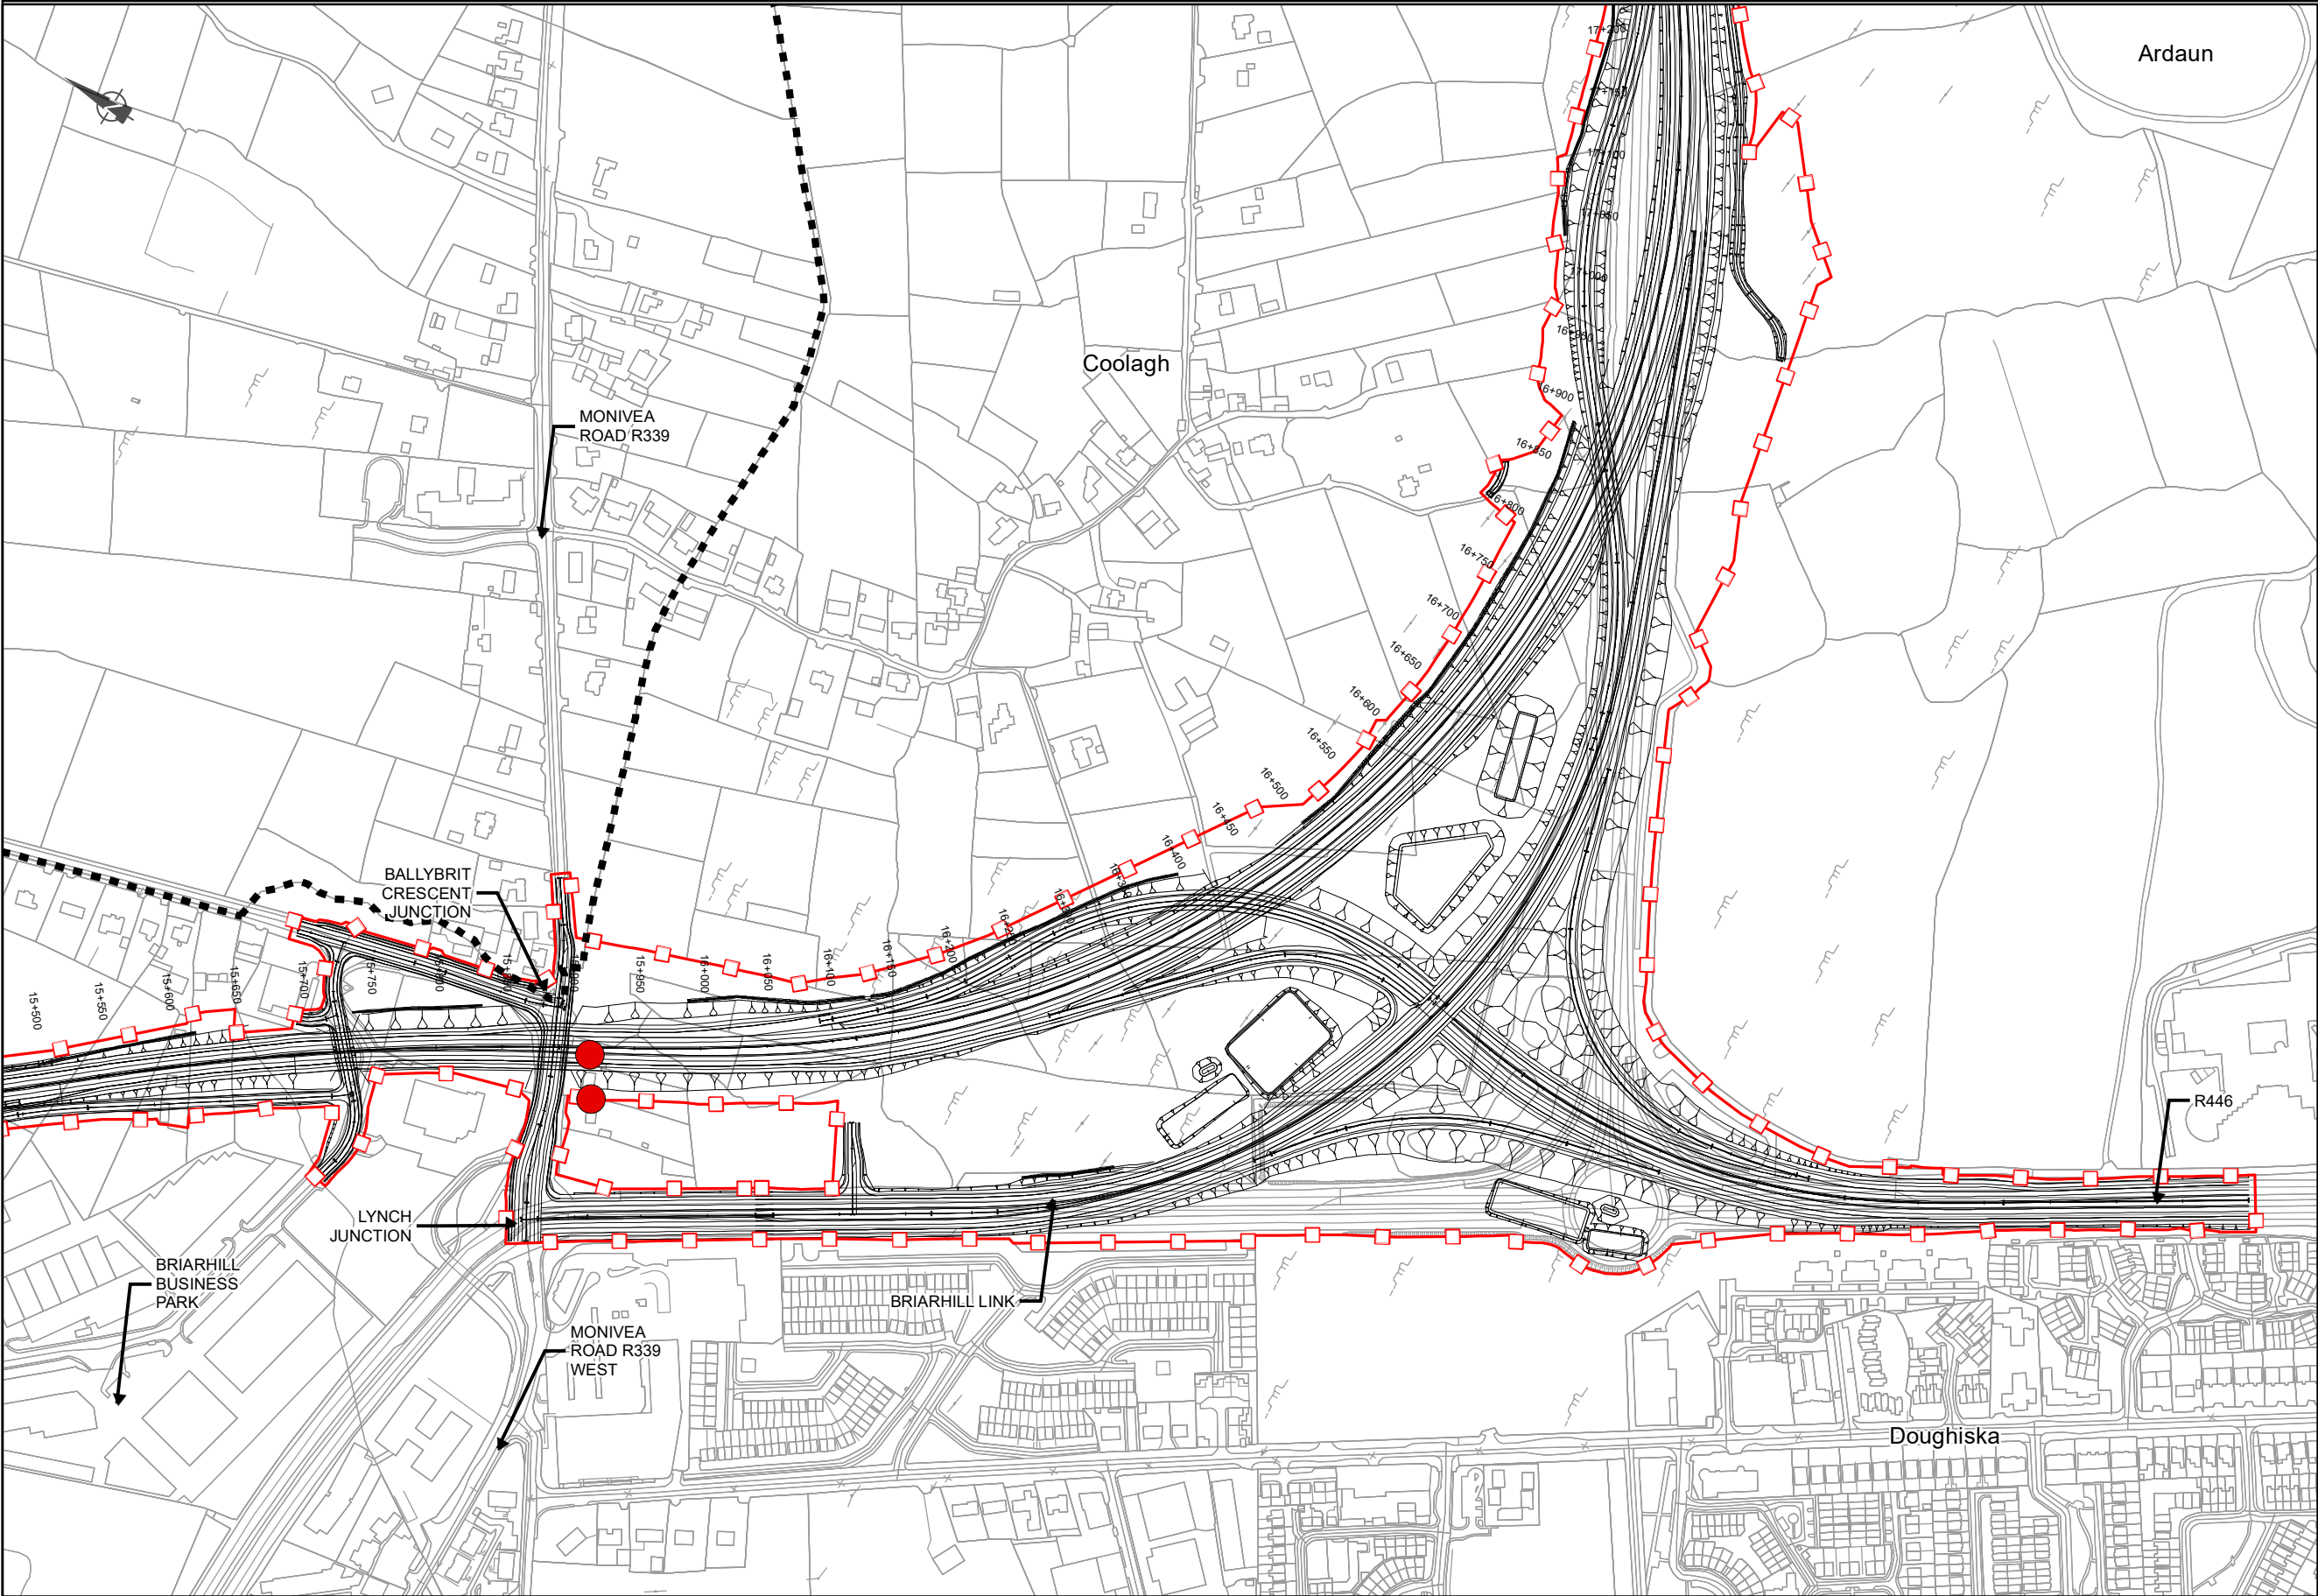

EIA REPORT

- Legend
- City Boundary
 - Proposed Development Boundary
 - Proposed Road Development
 - Residential Demolition
 - Residential Full Acquisition
 - Residential Planning Full Acquisition
 - Commercial Full Acquisition
 - Commercial Full Demolition
 - Industrial Full Demolition

San áireamh tá sonraíocht Shuirbhéireacht Ordánais Éireann ama atáirgeadh faoi Cheadúnas OSI Uimh. 2010/18CCMA/Comhairle Contae na Gaillimhe. Sáraíonn atáirgeadh neamhúdaraíthe cóipcheart Shuirbhéireacht Ordánais Éireann agus Rialtas na hÉireann. © Suirbhéireacht Ordánais Éireann, 2010.

© Suirbhéireacht Ordánais Éireann. Gach ceart ar chosaint. Uimhir cheadúnais 2010/18CCMA/Comhairle Contae na Gaillimhe.

Includes Ordnance Survey Ireland data reproduced under OSI Licence number 2010/18CCMA/Galway County Council. Unauthorised reproduction infringes Ordnance Survey Ireland and Government of Ireland copyright. © Ordnance Survey Ireland, 2010.

© Ordnance Survey Ireland. All rights reserved. Licence number 2010/18CCMA/Galway County Council.


Clients

Comhairle Chontae na Gaillimhe
Galway County Council

N6
Galway City Transport Project

GA
An Roinn Iompair
Turasóireachta agus Spóirt
Department of Transport, Tourism and Sport

TII
Transport Infrastructure Ireland

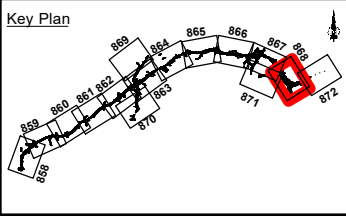

Consultant

ARUP

Corporate House
City East Business Park
Ballybrit, Galway, Ireland

Tel +353 (0)91 460675
www.N6GalwayCity.ie
www.arup.ie

Job Title

N6 Galway City Ring Road

Scale: 1:5,000

Date: September 2018


Drawing Title

Material Assets Non-Agriculture
Demolitions & Acquisitions
Sheet 11 of 15
Drawing Status

For Information

Issue	Date	By	Chkd	Appd
I1	26/07/2018	AG	MH	EMC

Job No 233985-00 | Drawing No Figure 15.3.11 | Issue I1

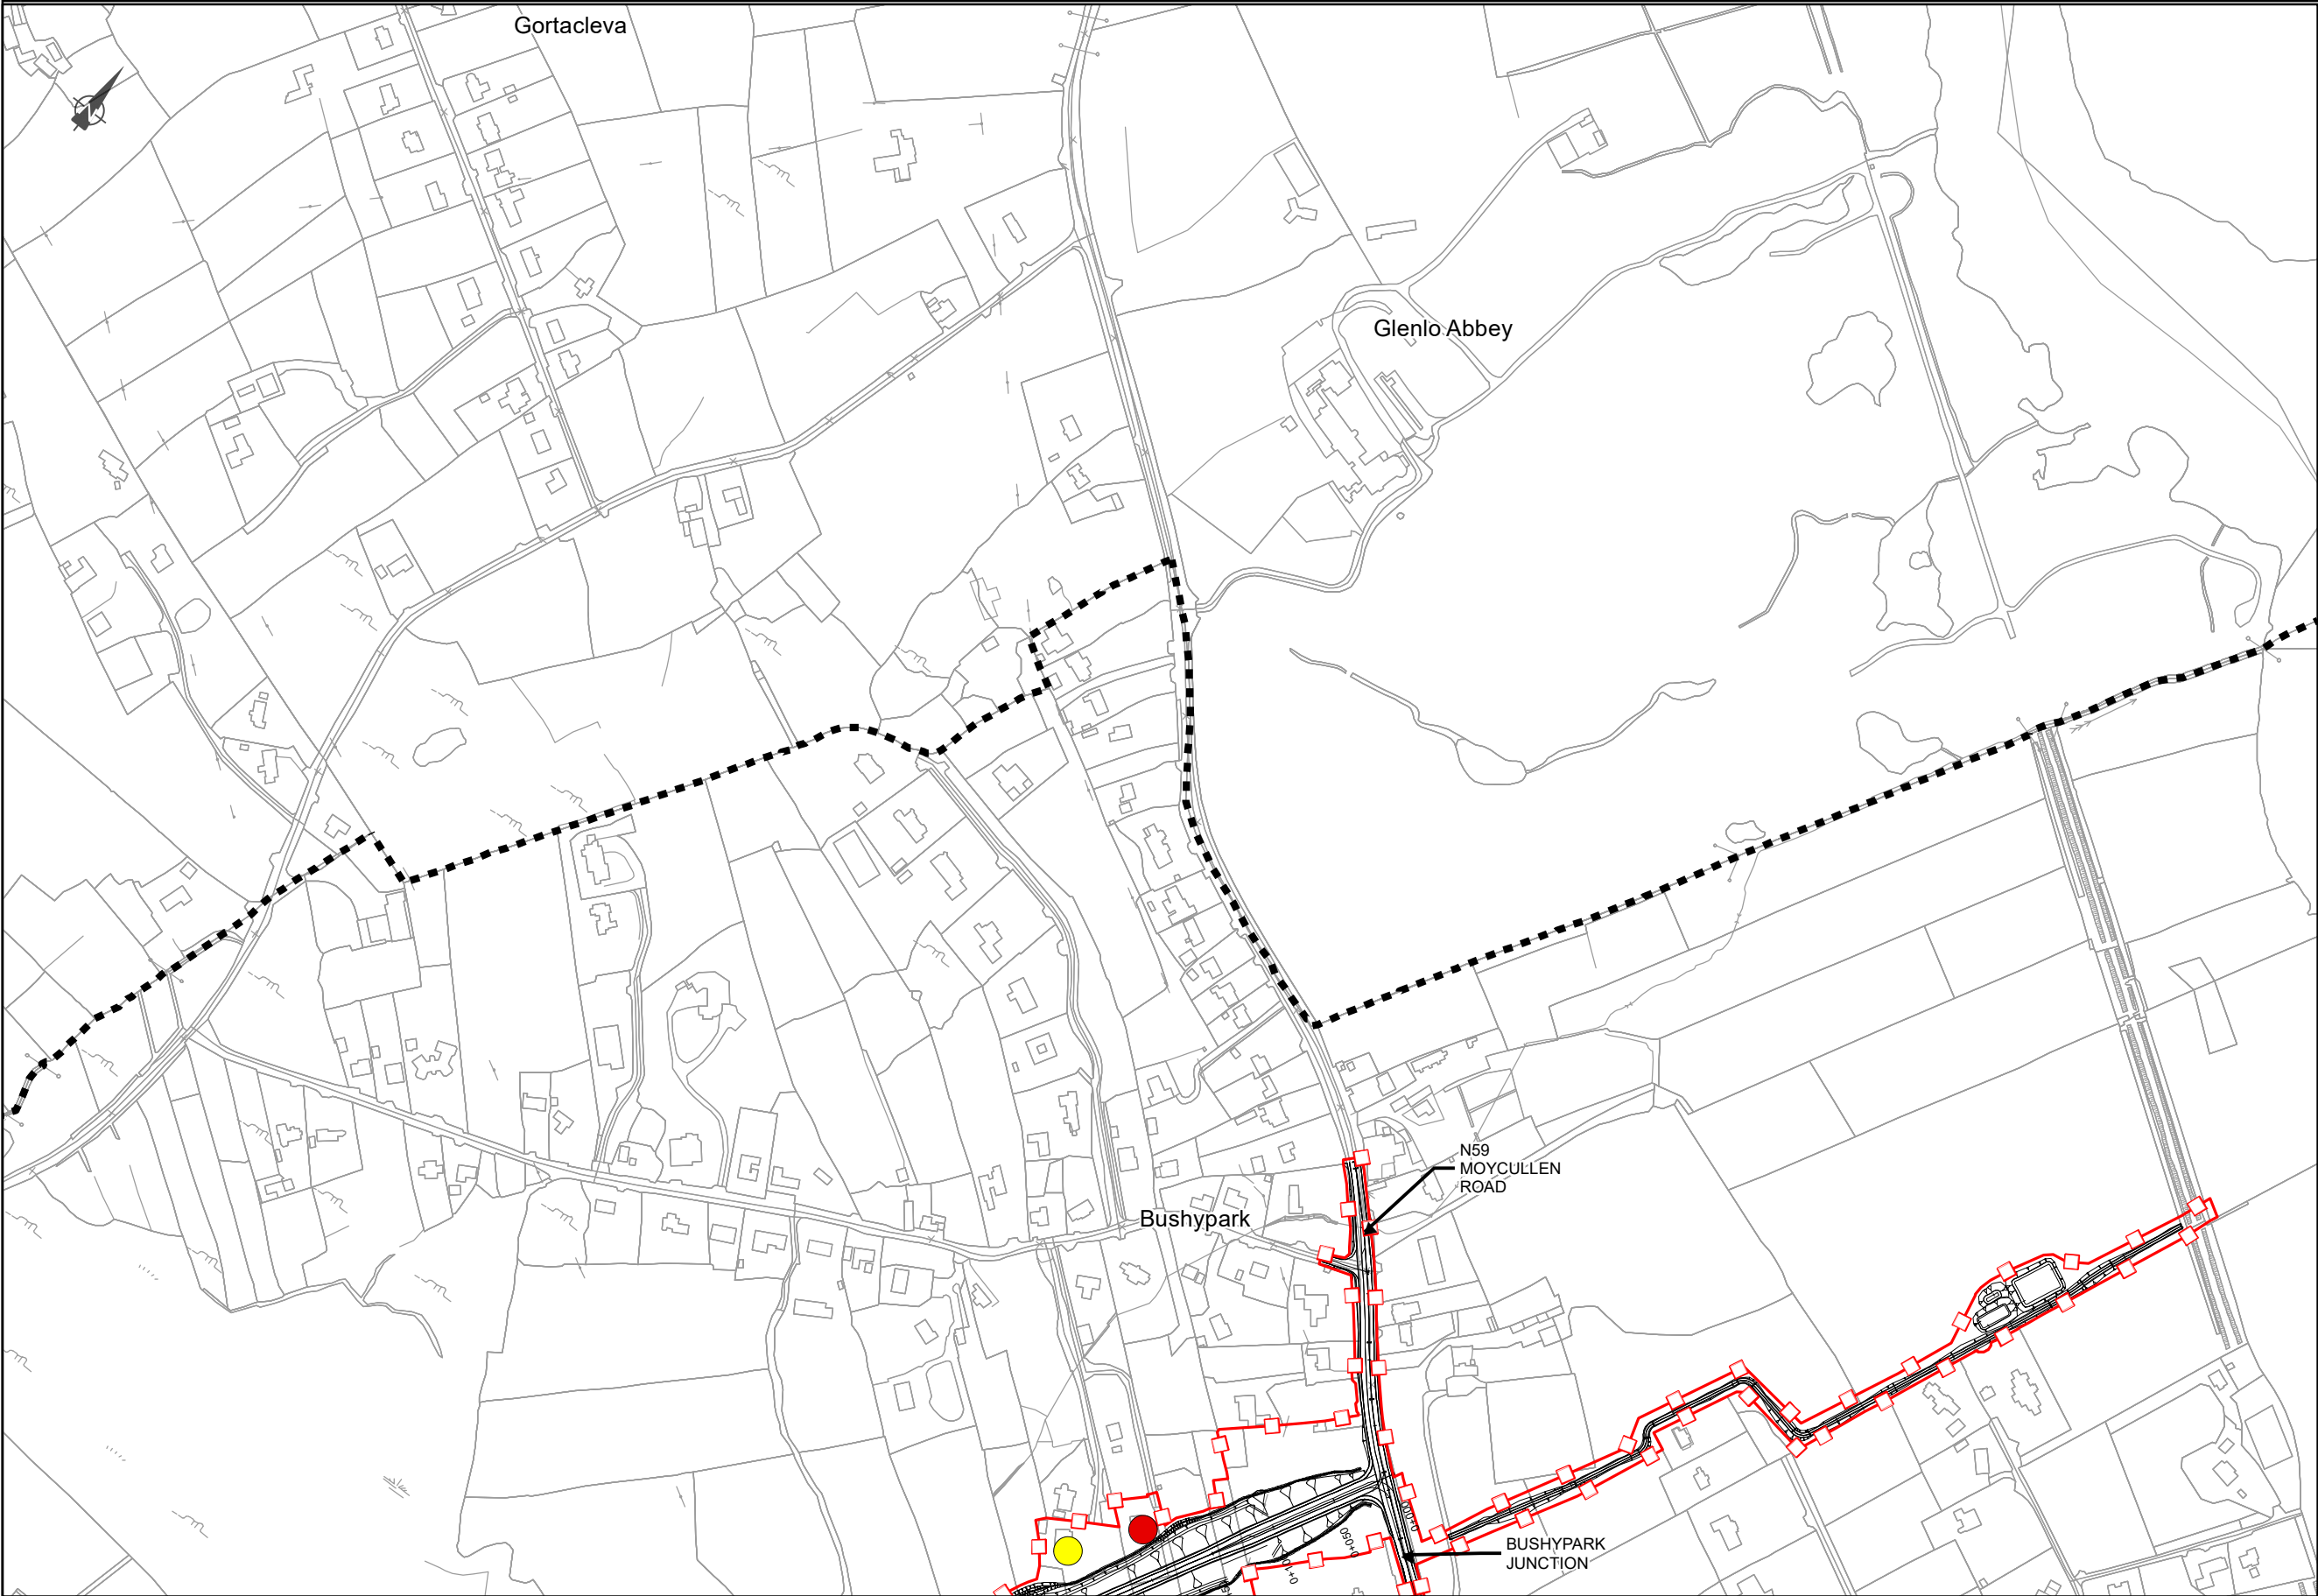

EIA REPORT

- Legend**
- City Boundary
 - Proposed Development Boundary
 - Proposed Road Development
 - Residential Demolition
 - Residential Full Acquisition
 - Residential Planning Full Acquisition
 - Commercial Full Acquisition
 - Commercial Full Demolition
 - Industrial Full Demolition

San áireamh tá sonraíocht Shuirbhéireacht Ordánais Éireann ama atáirgeadh faoi Cheadúnas OSI Uimh. 2010/18CCMA/Comhairle Contae na Gaillimhe. Sáraíonn atáirgeadh neamhúdarthaíocht Shuirbhéireacht Ordánais Éireann agus Rialtas na hÉireann. © Suirbhéireacht Ordánais Éireann, 2010.

© Suirbhéireacht Ordánais Éireann. Gach ceart ar chosaint. Uimhir cheadúnais 2010/18CCMA/Comhairle Contae na Gaillimhe.

Includes Ordnance Survey Ireland data reproduced under OSI Licence number 2010/18CCMA/Galway County Council. Unauthorised reproduction infringes Ordnance Survey Ireland and Government of Ireland copyright. © Ordnance Survey Ireland, 2010.

© Ordnance Survey Ireland. All rights reserved. Licence number 2010/18CCMA/Galway County Council.

Clients



Comhairle Chontae na Gaillimhe
Galway County Council




N6
Galway City
Transport Project



Ar Roinn Iompair
Turasóireachta agus Spóirt
Department of Transport, Tourism and Sport



TII
Transport Infrastructure Ireland

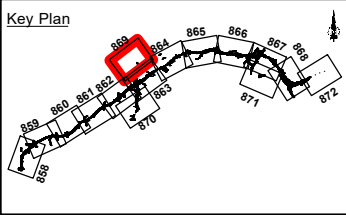

Consultant

ARUP

Corporate House
City East Business Park
Ballybrit, Galway, Ireland

Tel +353 (0)91 460675
www.N6GalwayCity.ie
www.arup.ie

Job Title

N6 Galway City Ring Road

Scale: **1:5,000**

Date: **September 2018**

Drawing Title


**Material Assets Non-Agriculture
Demolitions & Acquisitions
Sheet 12 of 15**

Drawing Status

For Information

Issue	Date	By	Chkd	Appd
I1	26/07/2018	AG	MH	EMC

Job No	Drawing No	Issue
233985-00	Figure 15.3.12	I1

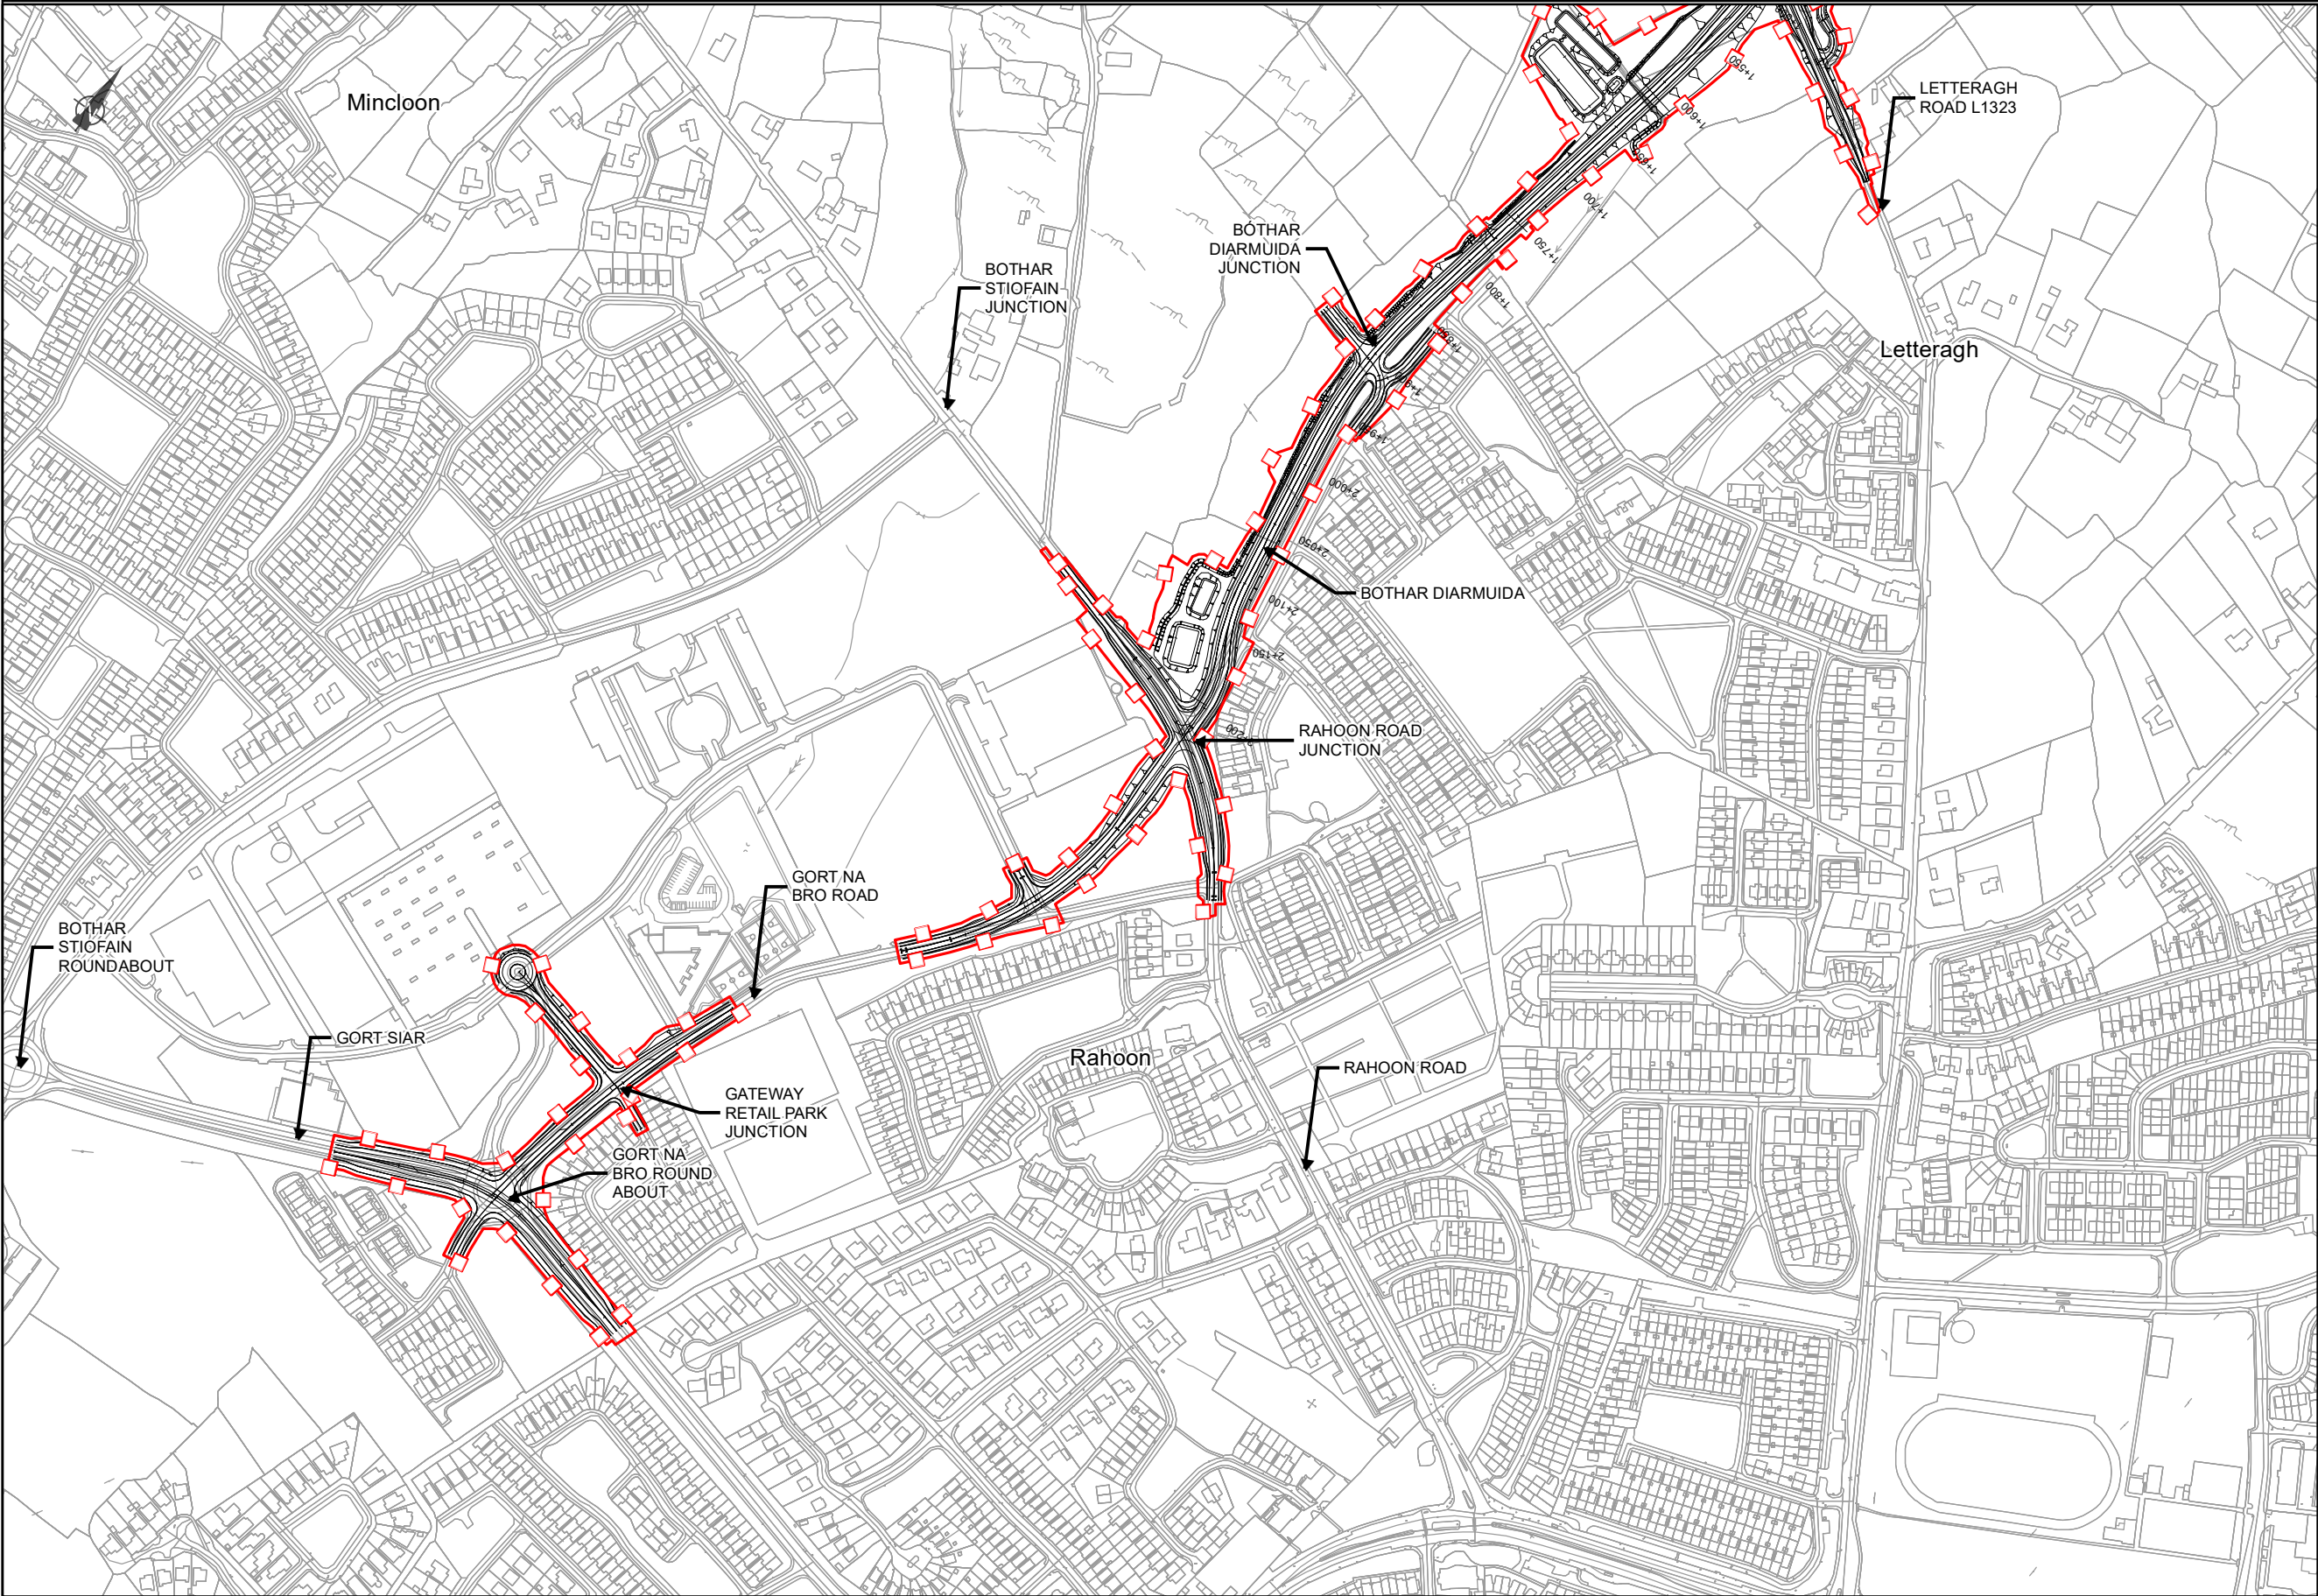

EIA REPORT

- Legend**
- City Boundary
 - Proposed Development Boundary
 - Proposed Road Development
 - Residential Demolition
 - Residential Full Acquisition
 - Residential Planning Full Acquisition
 - Commercial Full Acquisition
 - Commercial Full Demolition
 - Industrial Full Demolition

San áireamh tá sonraíocht Shuirbhéireacht Ordánais Éireann ama atáirgeadh faoi Cheadúnas OSI Uimh. 2010/18CCMA/Comhairle Contae na Gaillimhe. Sáraíonn atáirgeadh neamhúdarthaíocht Shuirbhéireacht Ordánais Éireann agus Rialtas na hÉireann. © Suirbhéireacht Ordánais Éireann, 2010.

© Suirbhéireacht Ordánais Éireann. Gach ceart ar chosaint. Uimhir cheadúnais 2010/18CCMA/Comhairle Contae na Gaillimhe.

Includes Ordnance Survey Ireland data reproduced under OSI Licence number 2010/18CCMA/Galway County Council. Unauthorised reproduction infringes Ordnance Survey Ireland and Government of Ireland copyright. © Ordnance Survey Ireland, 2010.

© Ordnance Survey Ireland. All rights reserved. Licence number 2010/18CCMA/Galway County Council.

Clients



Comhairle Chontae na Gaillimhe
Galway County Council




N6
Galway City
Transport Project



An Roinn Iompair
Turasóireachta agus Spóirt



TIU
Transport Infrastructure Unit

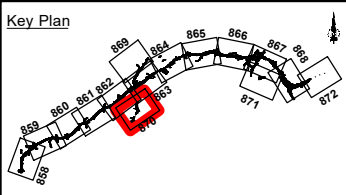

Consultant



ARUP

Corporate House
City East Business Park
Ballybrit, Galway, Ireland

Tel +353 (0)91 460675
www.N6GalwayCity.ie
www.arup.ie

Job Title

N6 Galway City Ring Road

Scale: **1:5,000**

Date: **September 2018**

I1	26/07/2018	AG	MH	EMC
Issue	Date	By	Chkd	Appd

Drawing Title


**Material Assets Non-Agriculture
Demolitions & Acquisitions**

Sheet 13 of 15

Drawing Status

For Information

Job No	Drawing No	Issue
233985-00	Figure 15.3.13	I1

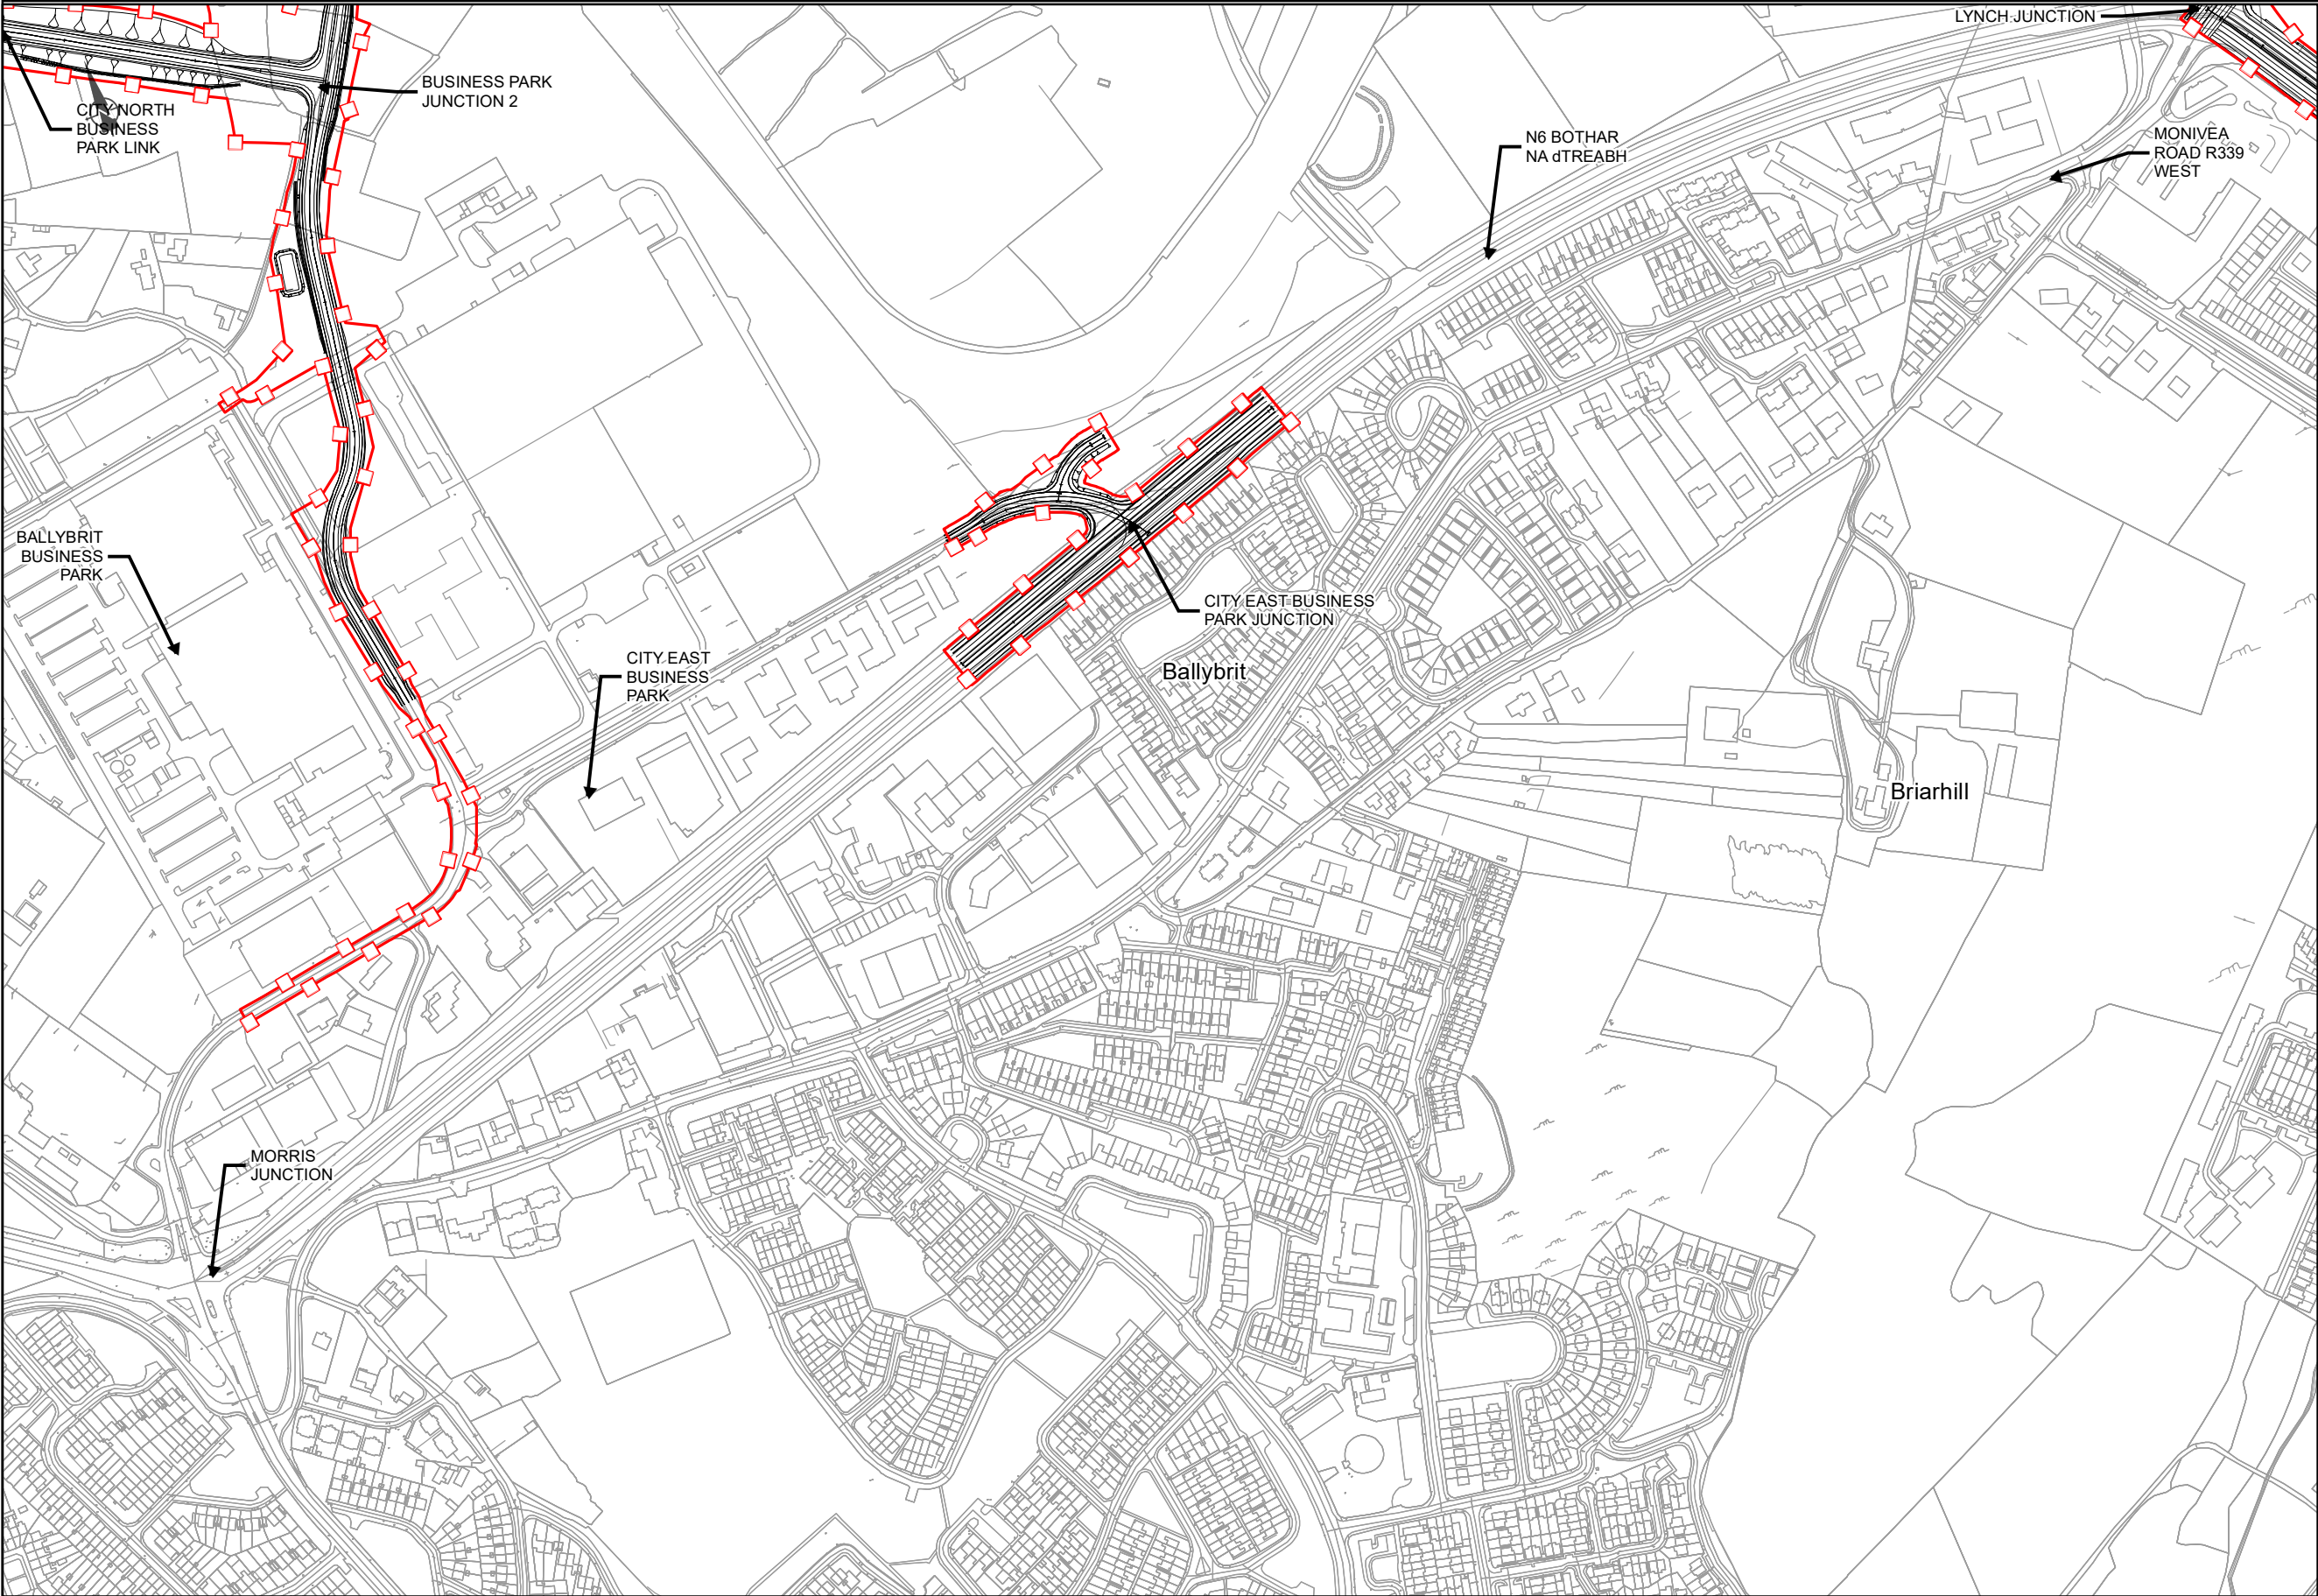

EIA REPORT

- Legend**
- City Boundary
 - Proposed Development Boundary
 - Proposed Road Development
 - Residential Demolition
 - Residential Full Acquisition
 - Residential Planning Full Acquisition
 - Commercial Full Acquisition
 - Commercial Full Demolition
 - Industrial Full Demolition

San áireamh tá sonraíocht Shuirbhéireacht Ordánais Éireann ama áitirgeadh faoi Cheadúnas OSI Uimh. 2010/18CCMA/Comhairle Contae na Gaillimhe. Sáraíonn áitirgeadh neamhdaraithe cóipcheart Shuirbhéireacht Ordánais Éireann agus Rialtas na hÉireann. © Suirbhéireacht Ordánais Éireann, 2010.

© Suirbhéireacht Ordánais Éireann. Gach ceart ar chosaint. Uimhir cheadúnais 2010/18CCMA/Comhairle Contae na Gaillimhe.

Includes Ordnance Survey Ireland data reproduced under OSI Licence number 2010/18CCMA/Galway County Council. Unauthorised reproduction infringes Ordnance Survey Ireland and Government of Ireland copyright. © Ordnance Survey Ireland, 2010.


© Ordnance Survey Ireland. All rights reserved. Licence number 2010/18CCMA/Galway County Council.

Clients

Comhairle Chontae na Gaillimhe
Galway County Council

Galway City Transport Project

Galway City Transport Project

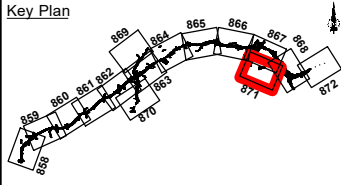

Consultant

ARUP

Corporate House
City East Business Park
Ballybrit, Galway, Ireland

Tel +353 (0)91 460675
www.N6GalwayCity.ie
www.arup.ie

Job Title

N6 Galway City Ring Road

Scale: **1:5,000**

Date: **September 2018**


I1	26/07/2018	AG	MH	EMC
Issue	Date	By	Chkd	Appd

Drawing Title

Material Assets Non-Agriculture
Demolitions & Acquisitions
Sheet 14 of 15
Drawing Status

For Information

Job No	Drawing No	Issue
233985-00	Figure 15.3.14	I1

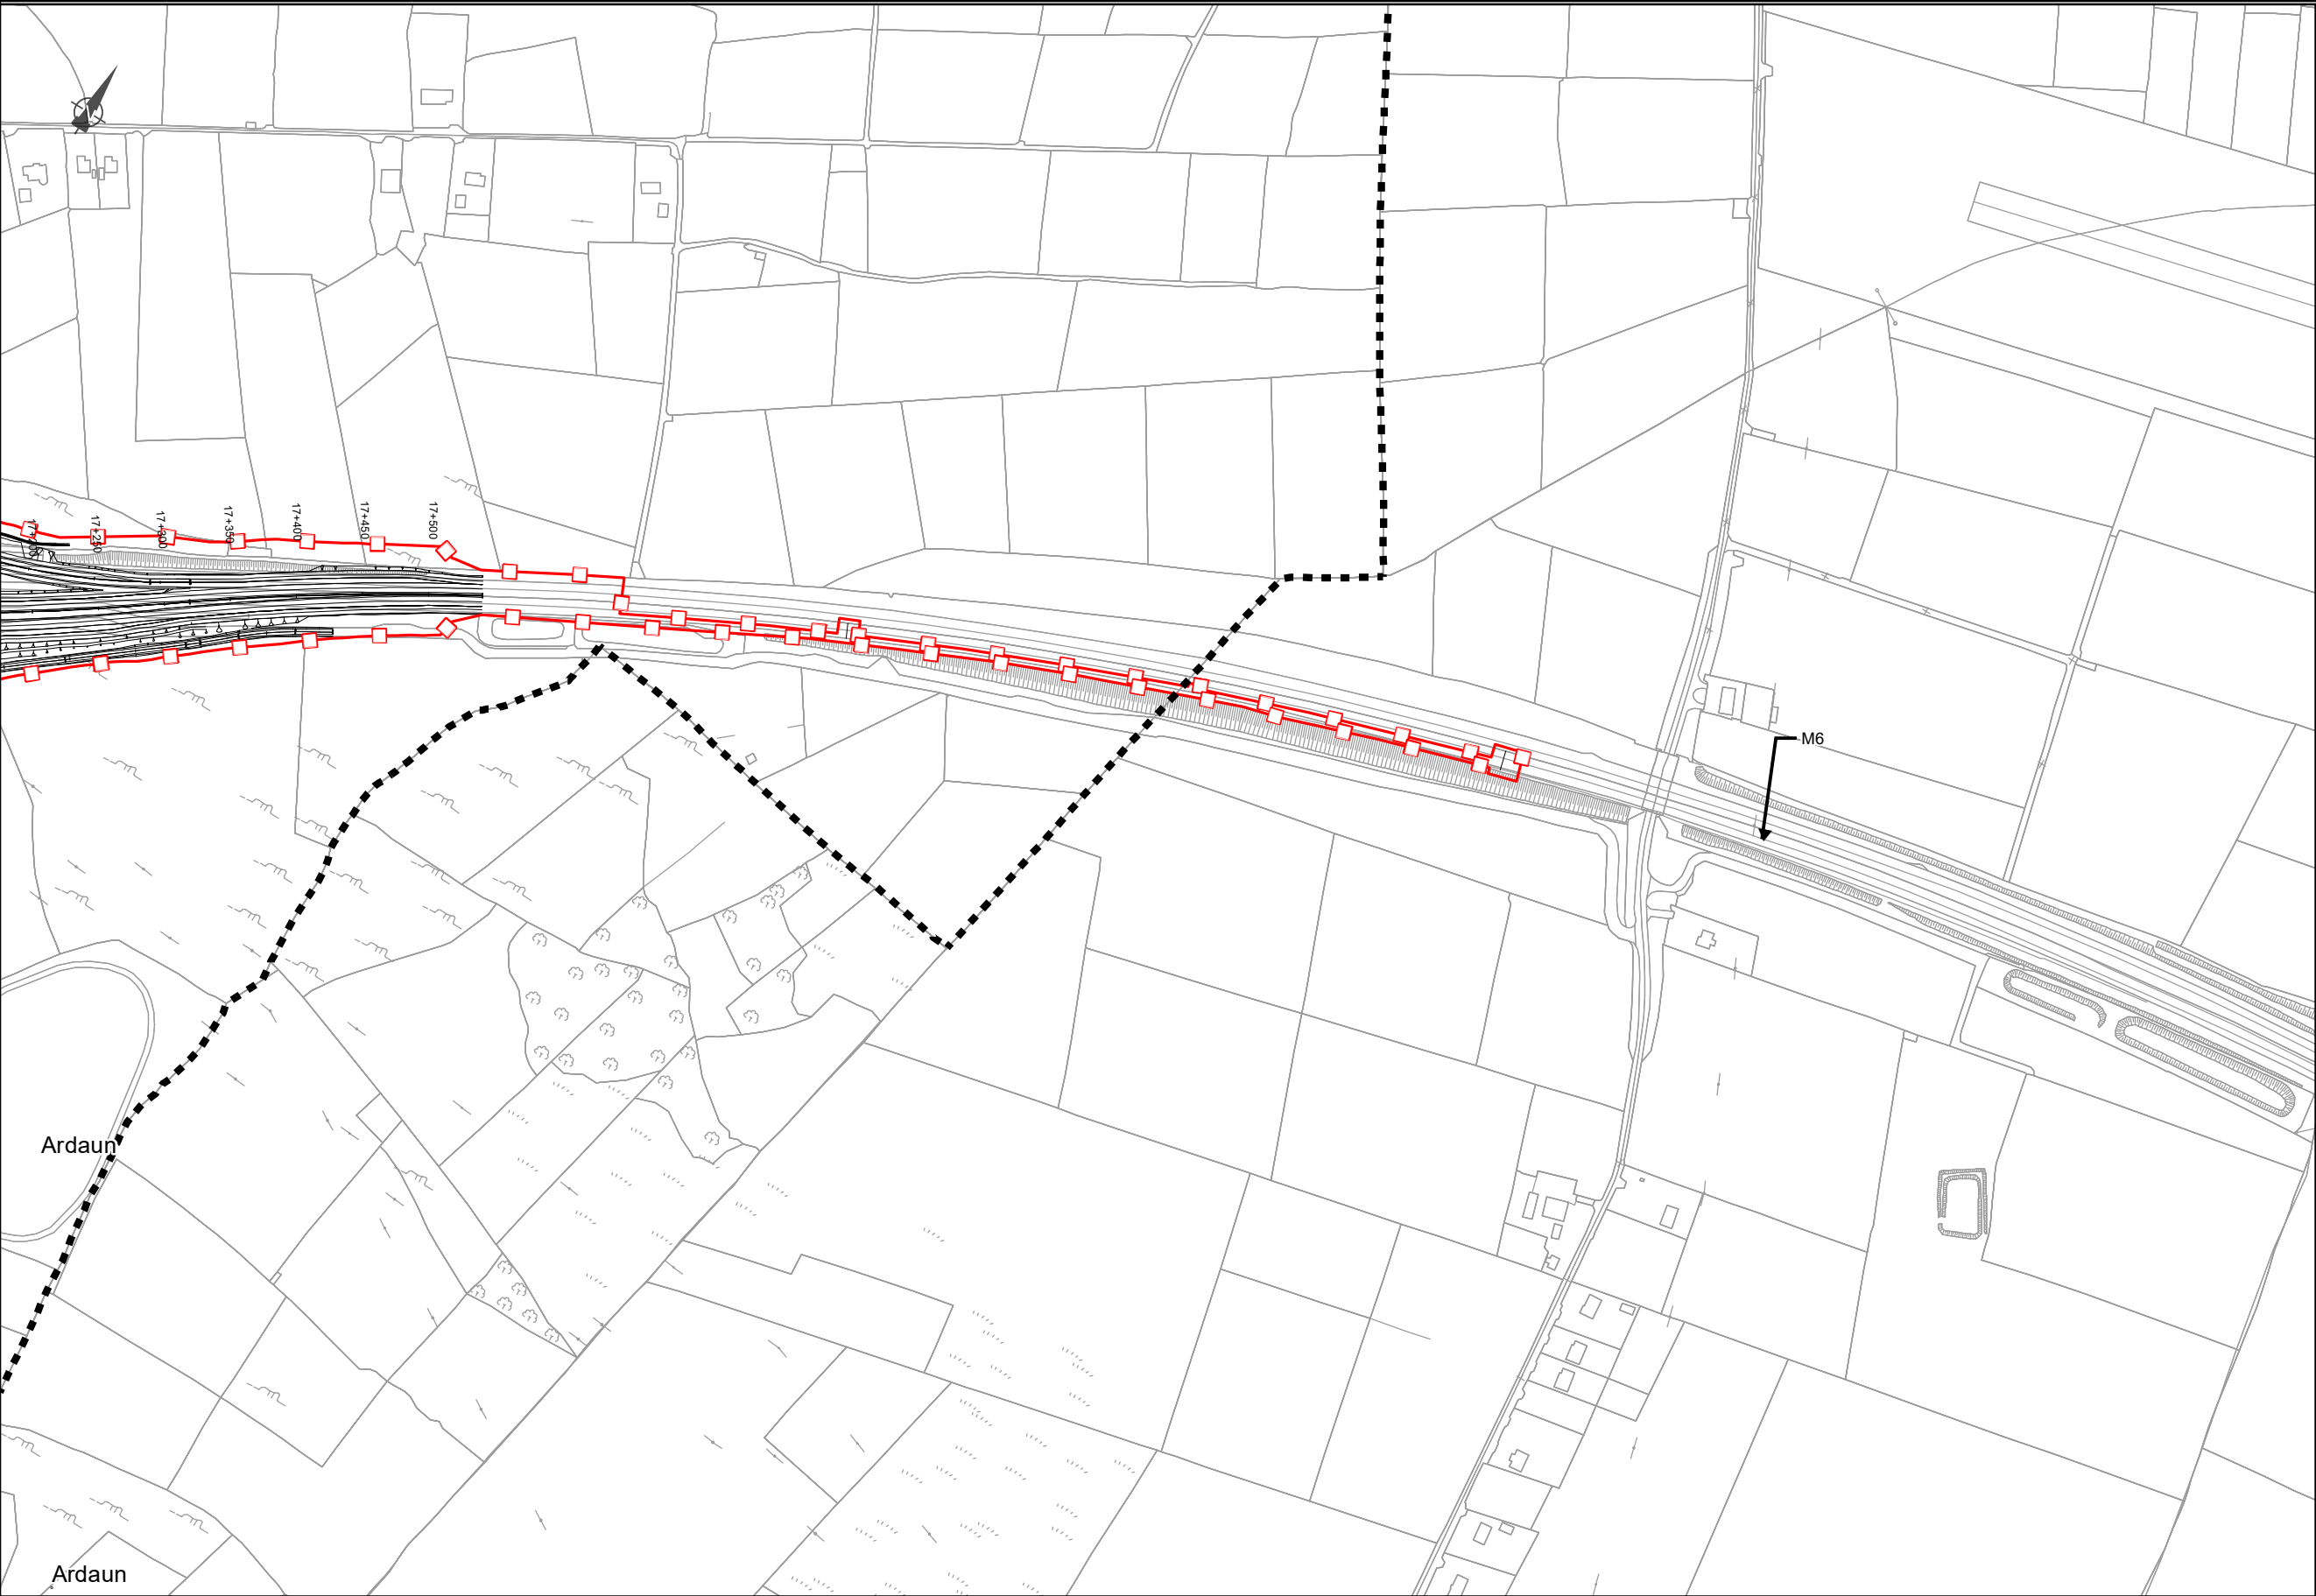

EIA REPORT

- Legend**
- City Boundary
 - Proposed Development Boundary
 - Proposed Road Development
 - Residential Demolition
 - Residential Full Acquisition
 - Residential Planning Full Acquisition
 - Commercial Full Acquisition
 - Commercial Full Demolition
 - Industrial Full Demolition

Ardaun

Ardaun

San áireamh tá sonraíocht Shuirbhéireacht Ordánais Éireann ama atáirgeadh faoi Cheadúnas OSI Uimh. 2010/18CCMA/Comhairle Contae na Gaillimhe. Sáraíonn atáirgeadh neamhúdaraithe cóipeacht Shuirbhéireacht Ordánais Éireann agus Rialtas na hÉireann. © Suirbhéireacht Ordánais Éireann, 2010.

© Suirbhéireacht Ordánais Éireann. Gach ceart ar chosaint.
Uimhir cheadúnais 2010/18CCMA/Comhairle Contae na Gaillimhe.

Includes Ordnance Survey Ireland data reproduced under OSI Licence number 2010/18CCMA/Galway County Council.
Unauthorised reproduction infringes Ordnance Survey Ireland and Government of Ireland copyright. © Ordnance Survey Ireland, 2010.

© Ordnance Survey Ireland. All rights reserved. Licence number 2010/18CCMA/Galway County Council.


Clients

Comhairle Chontae na Gaillimhe
Galway County Council

N6
Galway City
Transport Project

GA
An Roinn Iompair
Turasoireachta agus Spóirt
Department of Transport, Tourism and Sport

TII
Transport Infrastructure Ireland

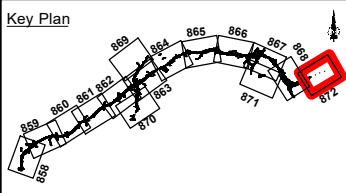

Consultant

ARUP

Corporate House
City East Business Park
Ballybrit, Galway, Ireland

Tel +353 (0)91 460675
www.N6GalwayCity.ie
www.arup.ie

Job Title

N6 Galway City Ring Road

Scale: **1:5,000**

Date: **September 2018**

I1	26/07/2018	AG	MH	EMC
Issue	Date	By	Chkd	Appd

Drawing Title

**Material Assets Non-Agriculture
Demolitions & Acquisitions**

Sheet 15 of 15

Drawing Status

For Information

Job No	Drawing No	Issue
233985-00	Figure 15.3.15	I1