


Key Section 1:500



Key Plan 1:1000

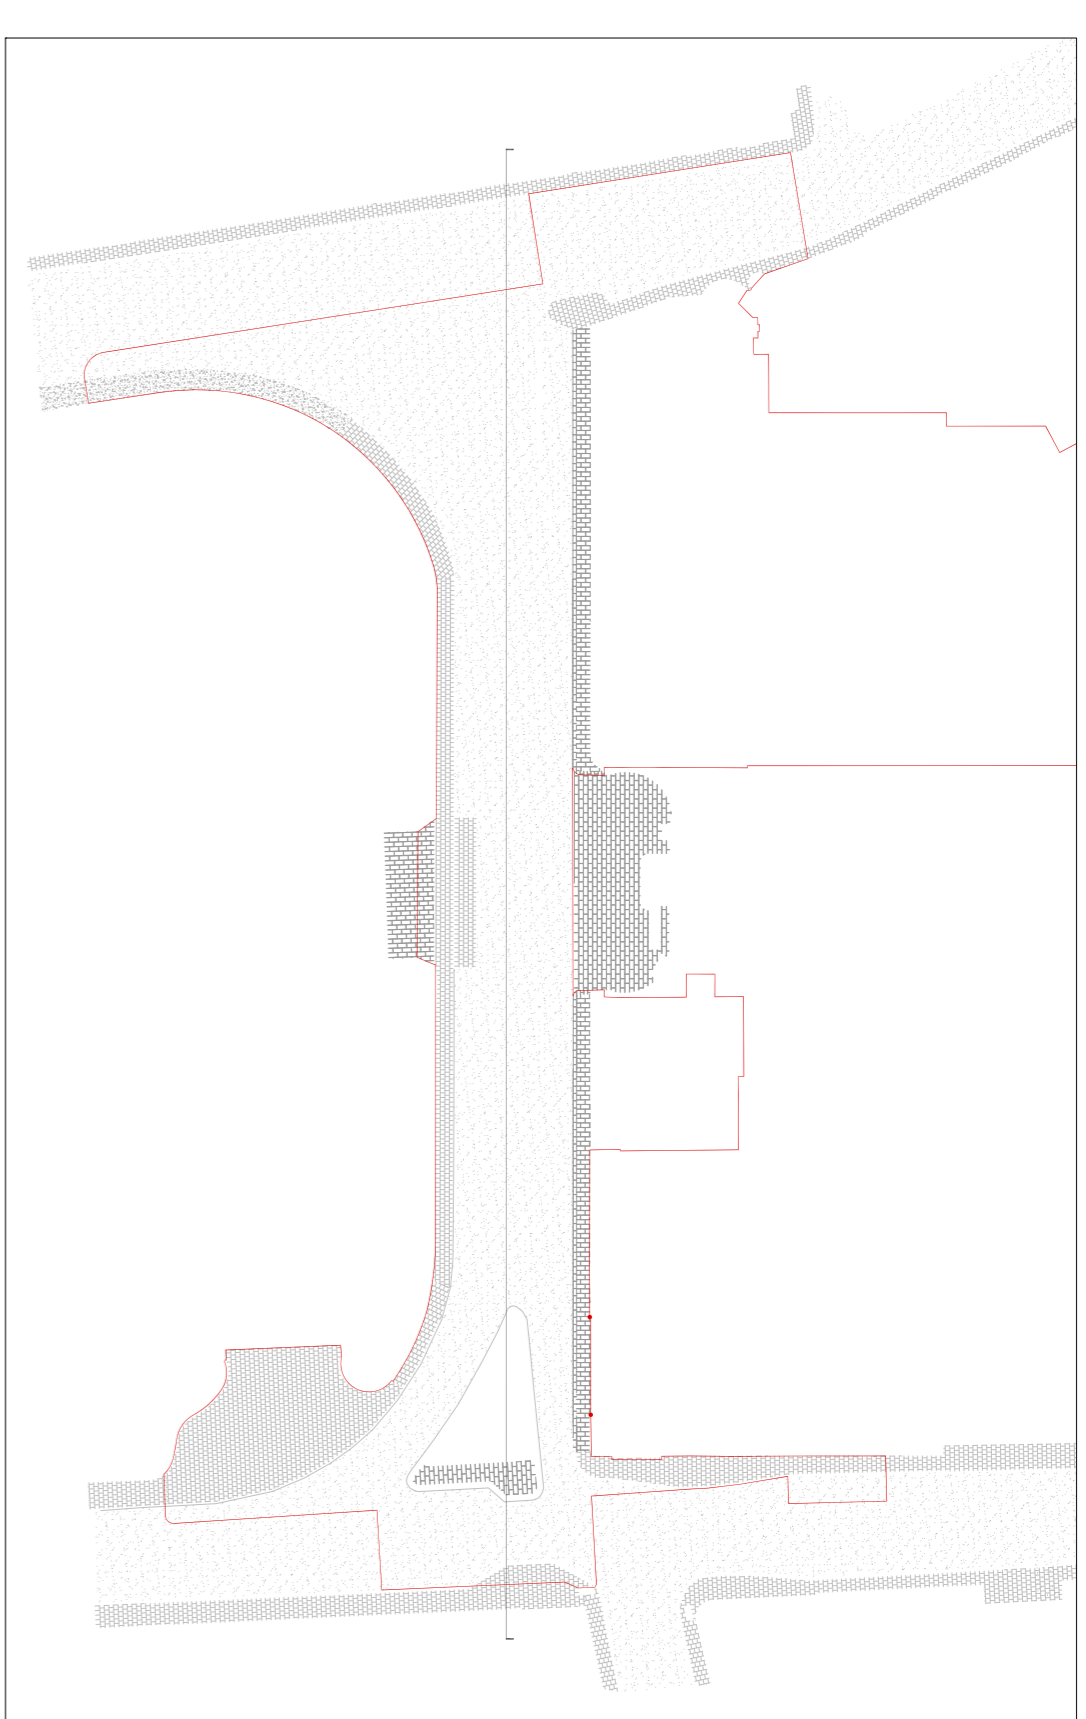

Section 1-B 1:100

Legend

Project:	Parnell Square Cultural Quarter, New Dublin City Library and Public Realm Works	Client:	Dublin City Council & DCU Development Ltd (Joint Applicants)	Draw No:	DA1-07-5-01-B-E
Drawn By:	DA1	Scale:	1:100 (B.A.)	Stage:	Planning
Date:	10/07/18	Drawn By:	SE	Issue:	Rev. 0
Bernard Seymour Landscape Architects 4 Moriarty Abbey, Dublin 7 +353 1 874774 • info@bsla.com		<small>This drawing is the property of Bernard Seymour Landscape Architects and is not to be used, copied, reproduced, or otherwise disseminated without the written consent of Bernard Seymour Landscape Architects. The design is for the specific project and site shown and is not to be used for any other project or site without the written consent of Bernard Seymour Landscape Architects.</small>			