

NOTES:

PLANNING DRAWING ONLY - NOT FOR CONSTRUCTION PURPOSES

Appendix A3 Location Plan

PROJECT: Ardderroo Wind Farm EIAR

CLIENT: Ardderroo Windfarm Ltd


PROJECT NO: 5421

DATE: 20.11.18

SCALE: NTS

DRAWN BY: AL

ALAN LIPSCOMBE
TRAFFIC & TRANSPORT CONSULTANTS

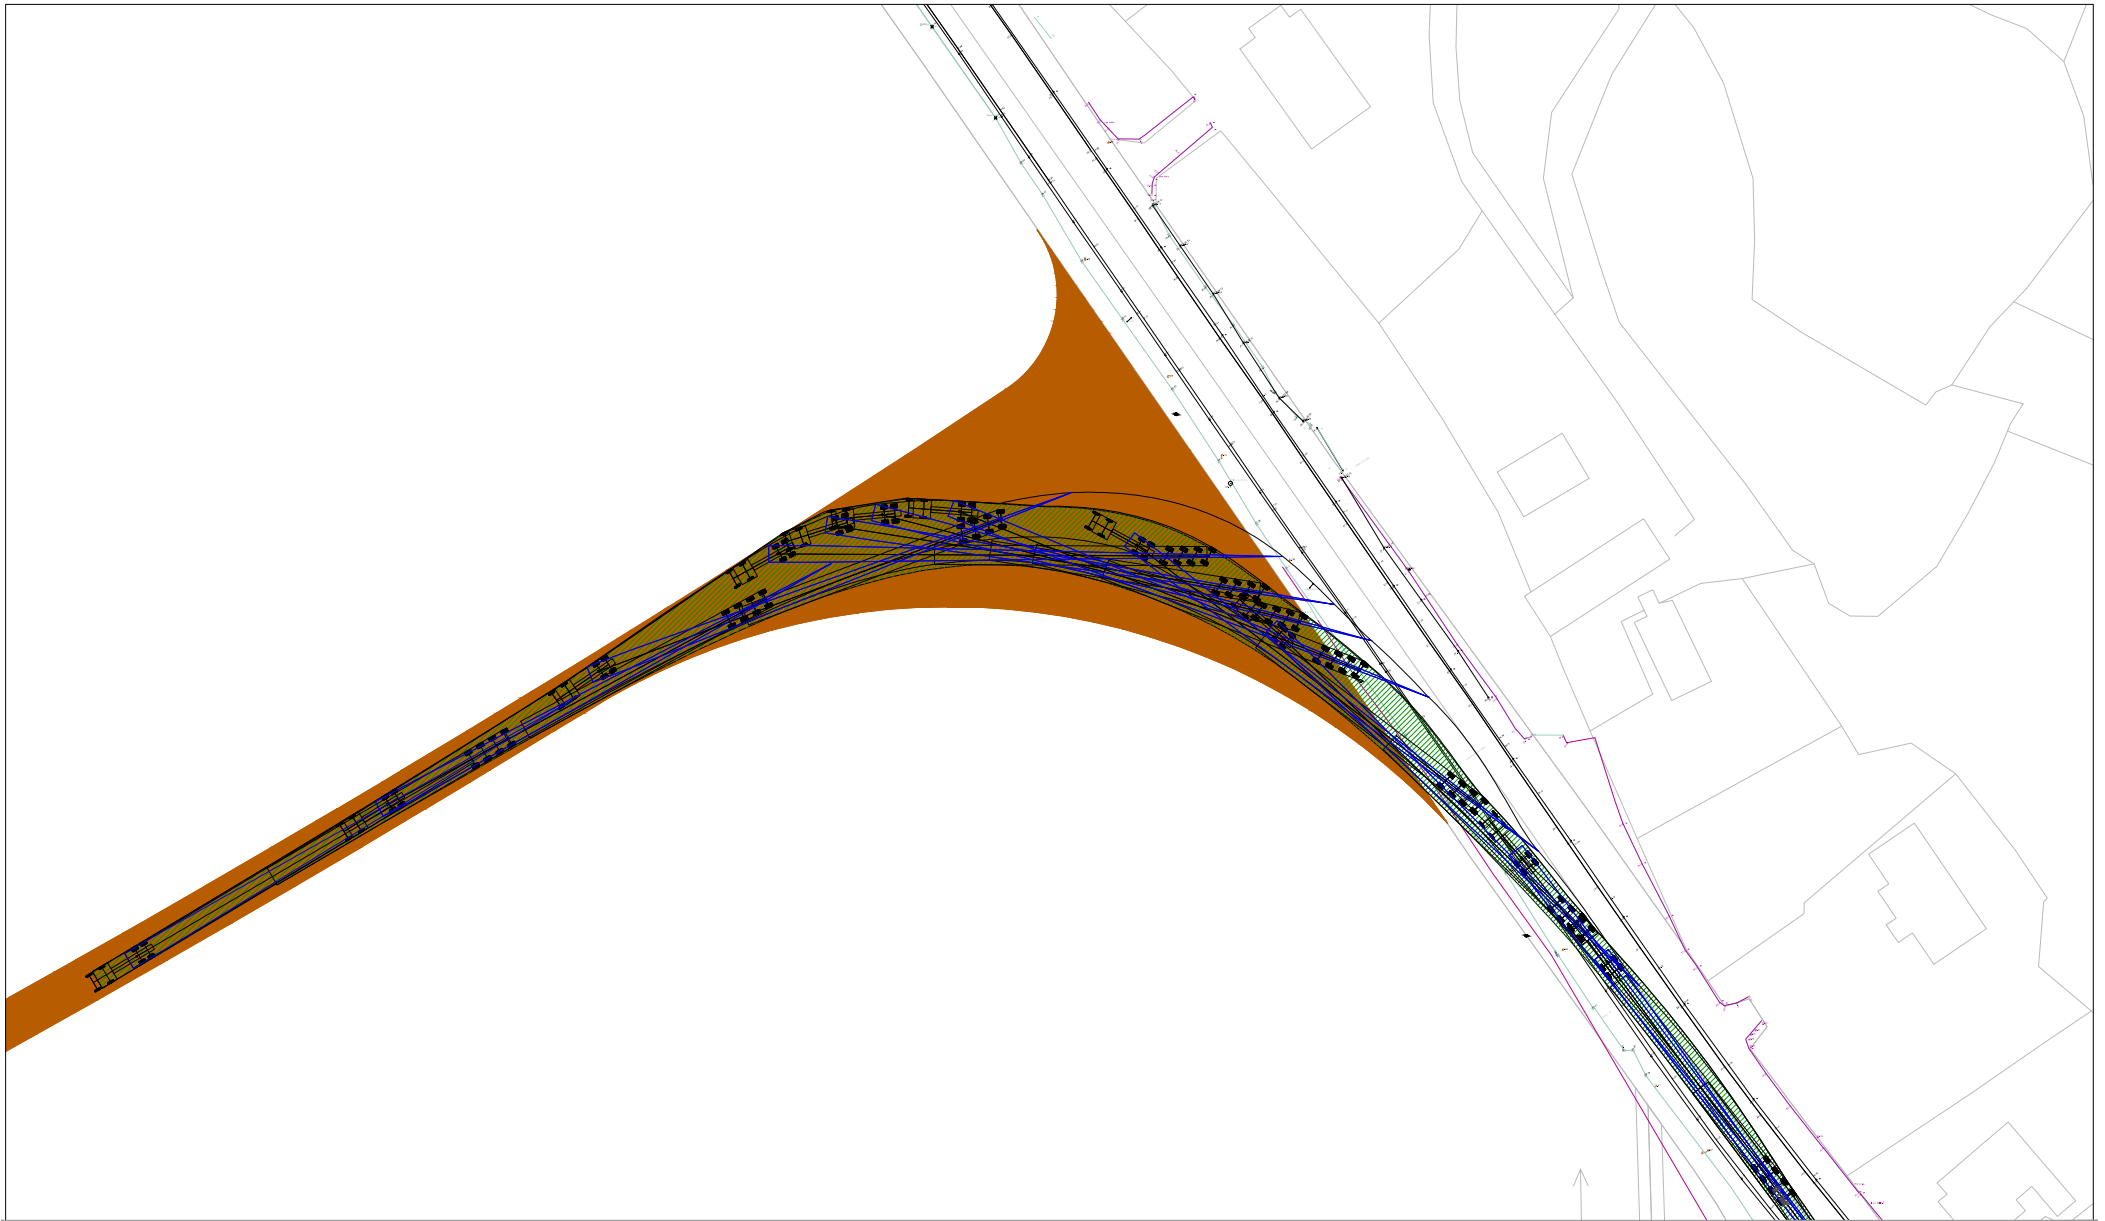

NOTES:
 PLANNING DRAWING ONLY - NOT FOR CONSTRUCTION PURPOSES

Figure A3.1 N59 / Alternative Construction Access junction - blade extended artic

PROJECT: Ardderroo Wind Farm EIAR	
CLIENT: Ardderroo Windfarm Ltd	SCALE: 1:1000
PROJECT NO: 5421	DATE: 19.10.18
	DRAWN BY: AL

ALAN LIPSCOMBE
TRAFFIC & TRANSPORT CONSULTANTS



NOTES:
 PLANNING DRAWING ONLY - NOT FOR CONSTRUCTION PURPOSES

Figure A3.2 N59 / Alternative Construction Access junction - tower extended artic

PROJECT: Ardderroo Wind Farm EIAR	
CLIENT: Ardderroo Windfarm Ltd	SCALE: 1:1000
PROJECT NO: 5421	DATE: 19.10.18
	DRAWN BY: AL

ALAN LIPSCOMBE
TRAFFIC & TRANSPORT CONSULTANTS



NOTES: PLANNING DRAWING ONLY - NOT FOR CONSTRUCTION PURPOSES	Figure A3.3 Doon Road / Alternative Construction Access junction - blade extended artic		
	PROJECT: Ardderroo Wind Farm EIAR		ALAN LIPSCOMBE TRAFFIC & TRANSPORT CONSULTANTS
	CLIENT: Ardderroo Windfarm Ltd	SCALE: 1:1000	
PROJECT NO: 5421	DATE: 19.10.18	DRAWN BY: AL	



<p>NOTES:</p> <p>PLANNING DRAWING ONLY - NOT FOR CONSTRUCTION PURPOSES</p>	<p>Figure A3.4 Doon Road / Alternative Construction Access junction - tower extended artic</p>		
	<p>PROJECT: Ardderroo Wind Farm EIAR</p>		<p>SCALE: 1:1000</p>
	<p>CLIENT: Ardderroo Windfarm Ltd</p>		
<p>PROJECT NO: 5421</p>	<p>DATE: 19.10.18</p>	<p>DRAWN BY: AL</p>	

ALAN LIPSCOMBE
TRAFFIC & TRANSPORT CONSULTANTS