


PROJECT:  
**WEST OFFALY POWER  
 PHASED TRANSITION TO BIOMASS**

TITLE:  
**WOP PEAT ROAD HAULAGE  
 LOCATION OF LOADING POINTS**

**BORD NA MÓNA**  
 Naturally Driven

**FIGURE 1: Rev A**

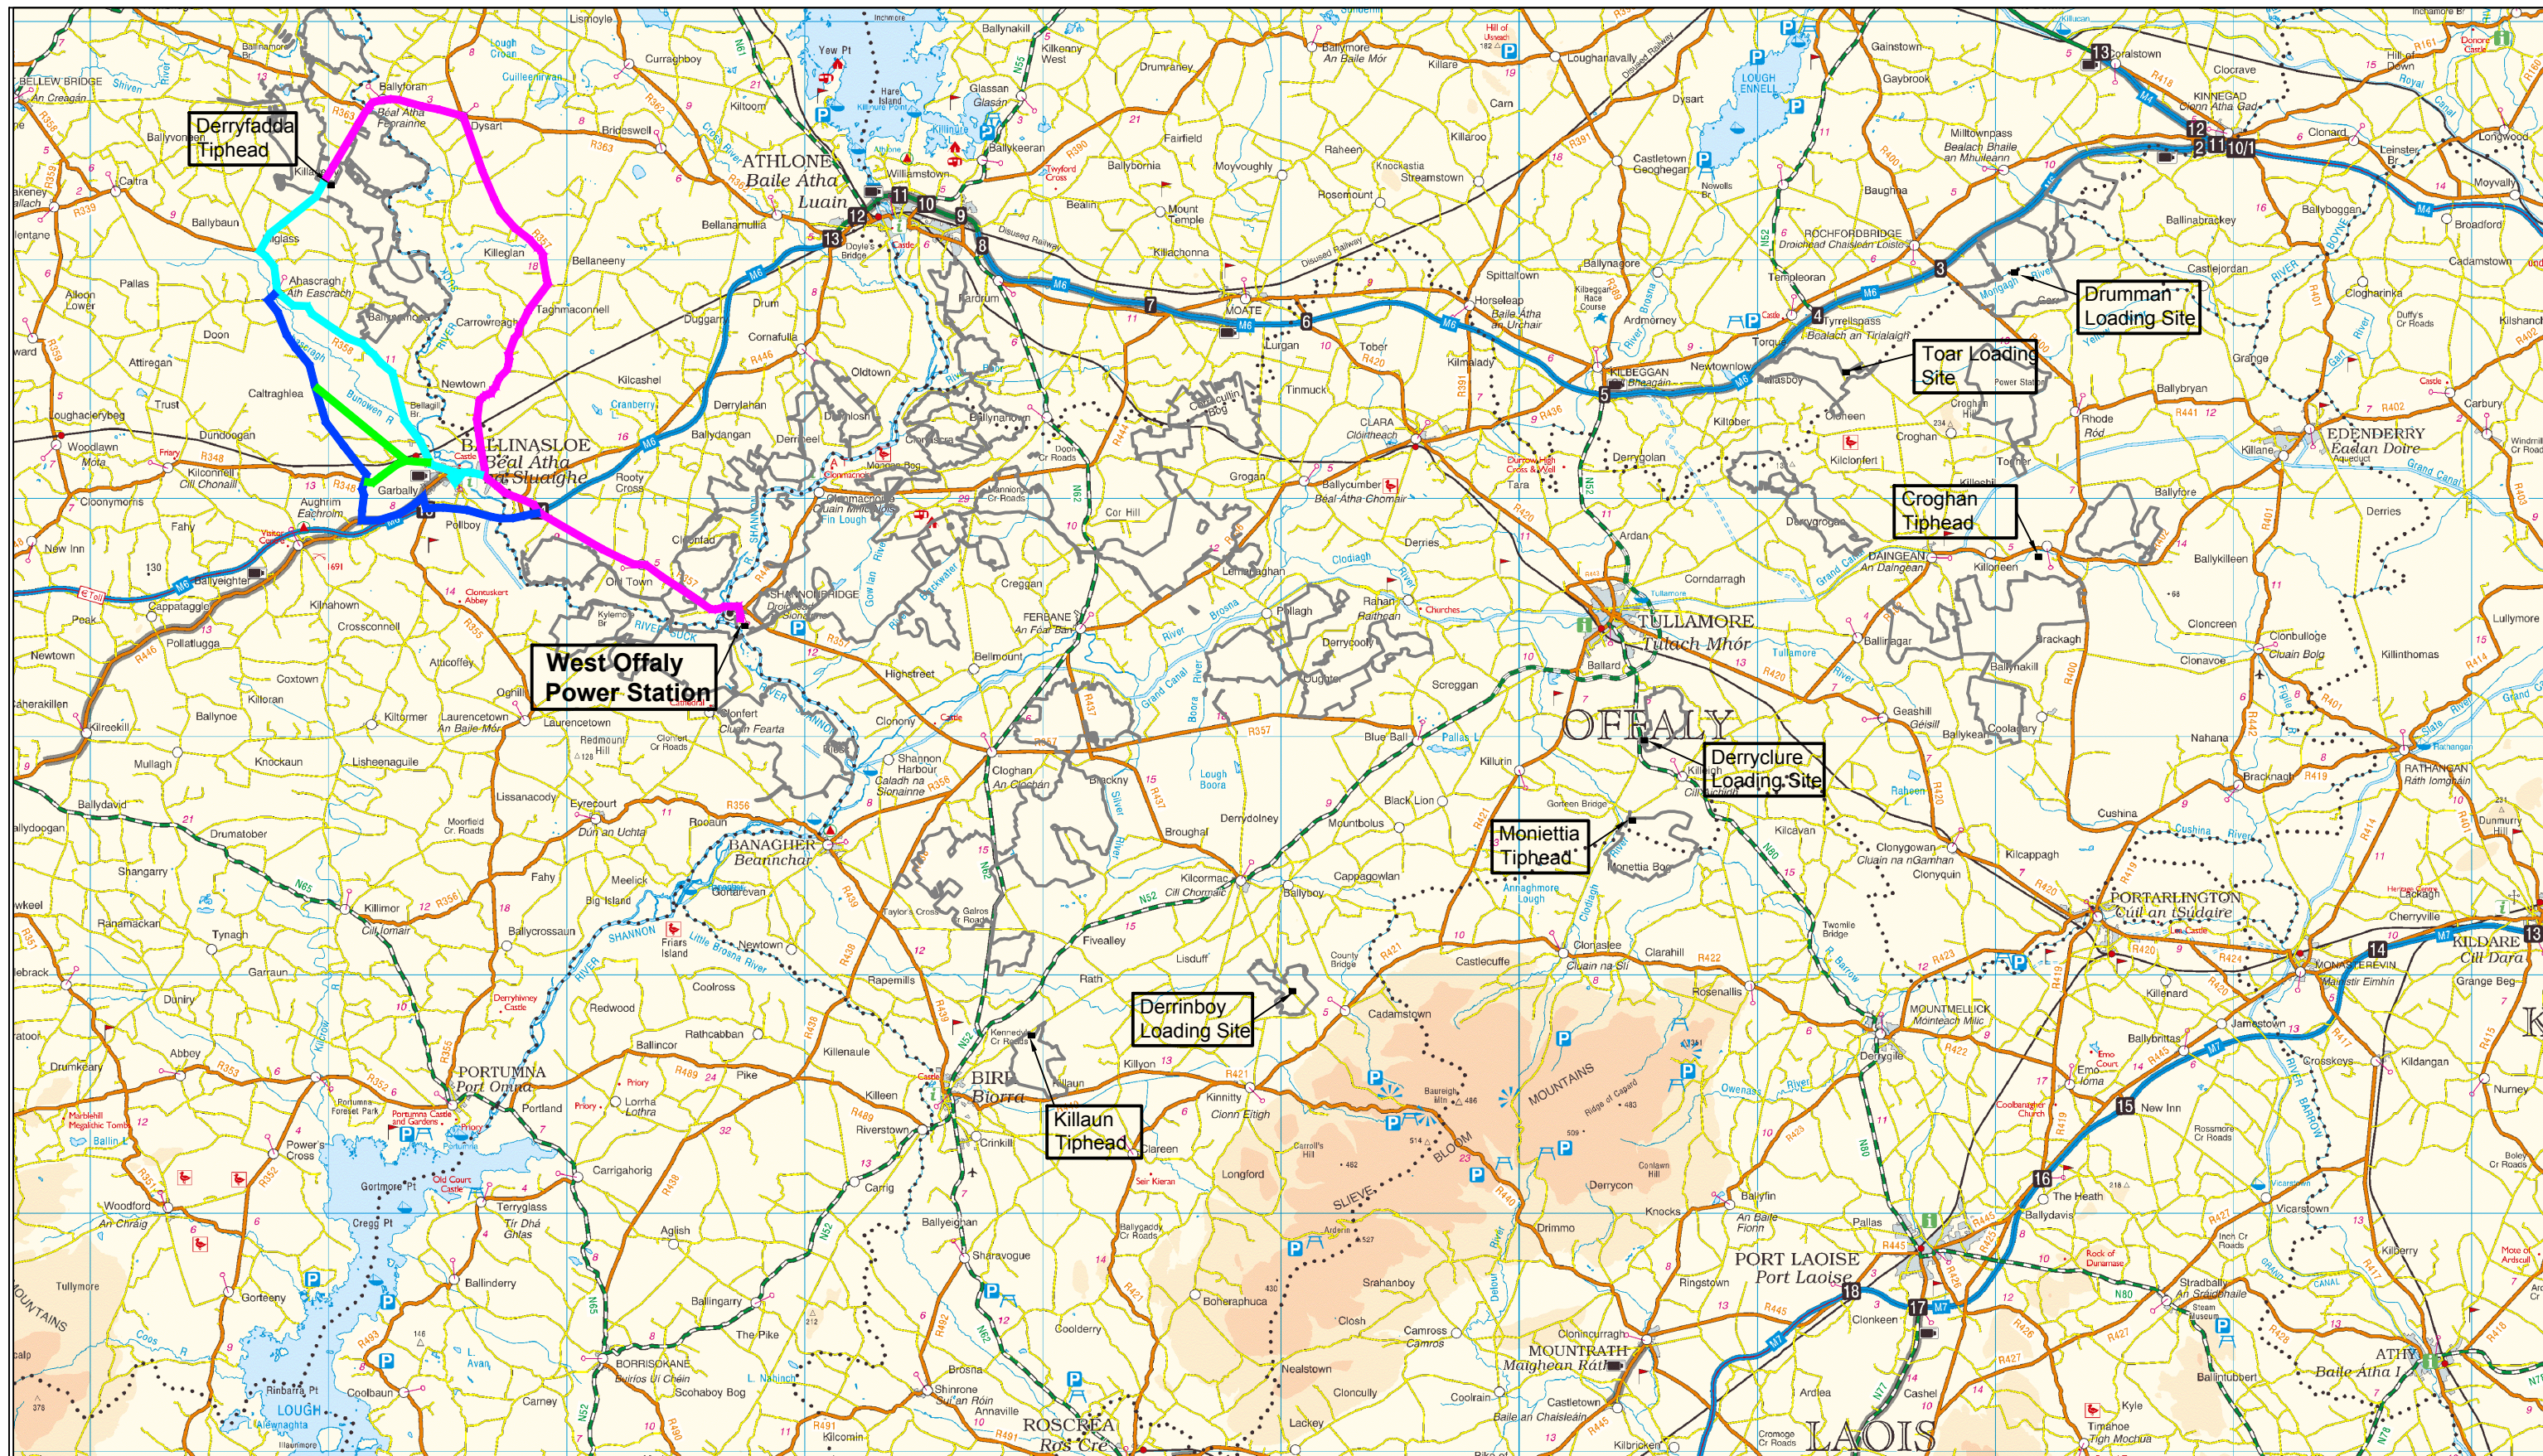


- LEGEND:
- BORD NA MONA BOUNDARY:
  - TRAFFIC ROUTE OPTION 1:
  - TRAFFIC ROUTE OPTION 2:
  - TRAFFIC ROUTE OPTION 3:
  - TRAFFIC ROUTE OPTION 4:

PROJECT:  
**WEST OFFALY POWER  
 PHASED TRANSITION TO BIOMASS**


TITLE:  
**DERRYFADDA TO WEST OFFALY POWER**

**BORD NA MÓNA**  
 Naturally Driven


**FIGURE 2: Rev B**

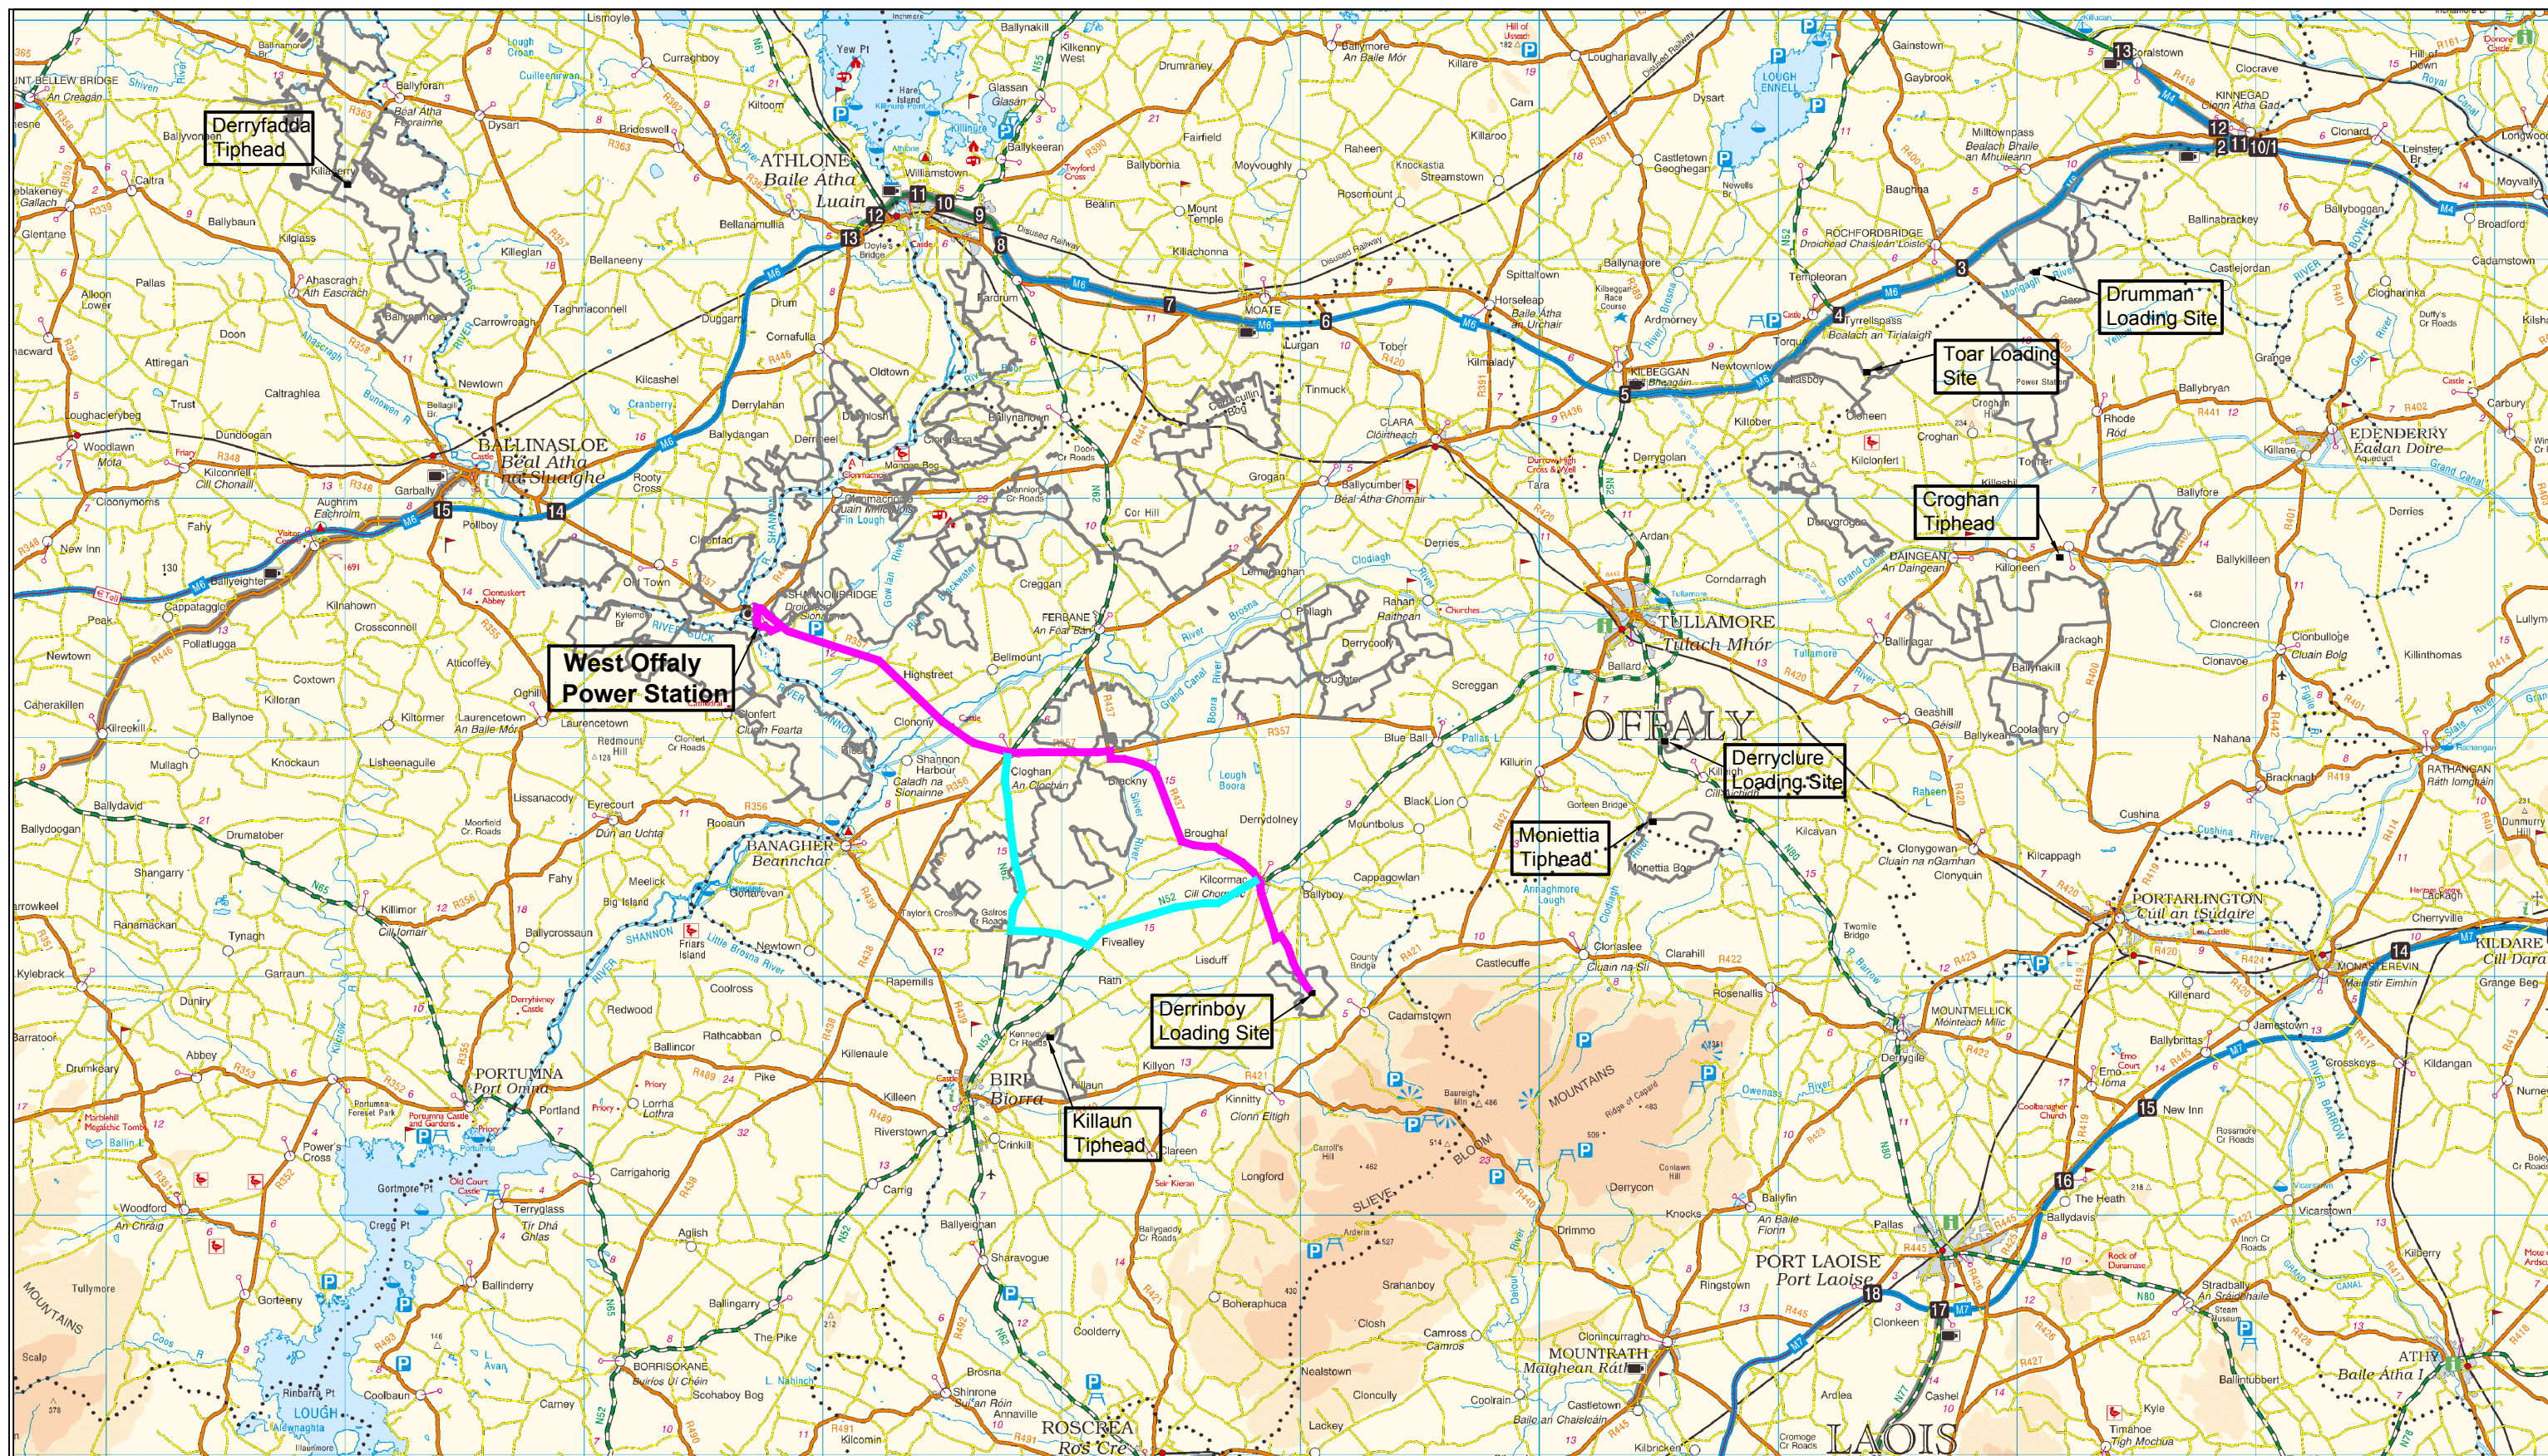

- LEGEND:
- BORD NA MONA BOUNDARY:
  - TRAFFIC ROUTE OPTION 1:
  - TRAFFIC ROUTE OPTION 2:
  - TRAFFIC ROUTE OPTION 3:
  - TRAFFIC ROUTE OPTION 4:

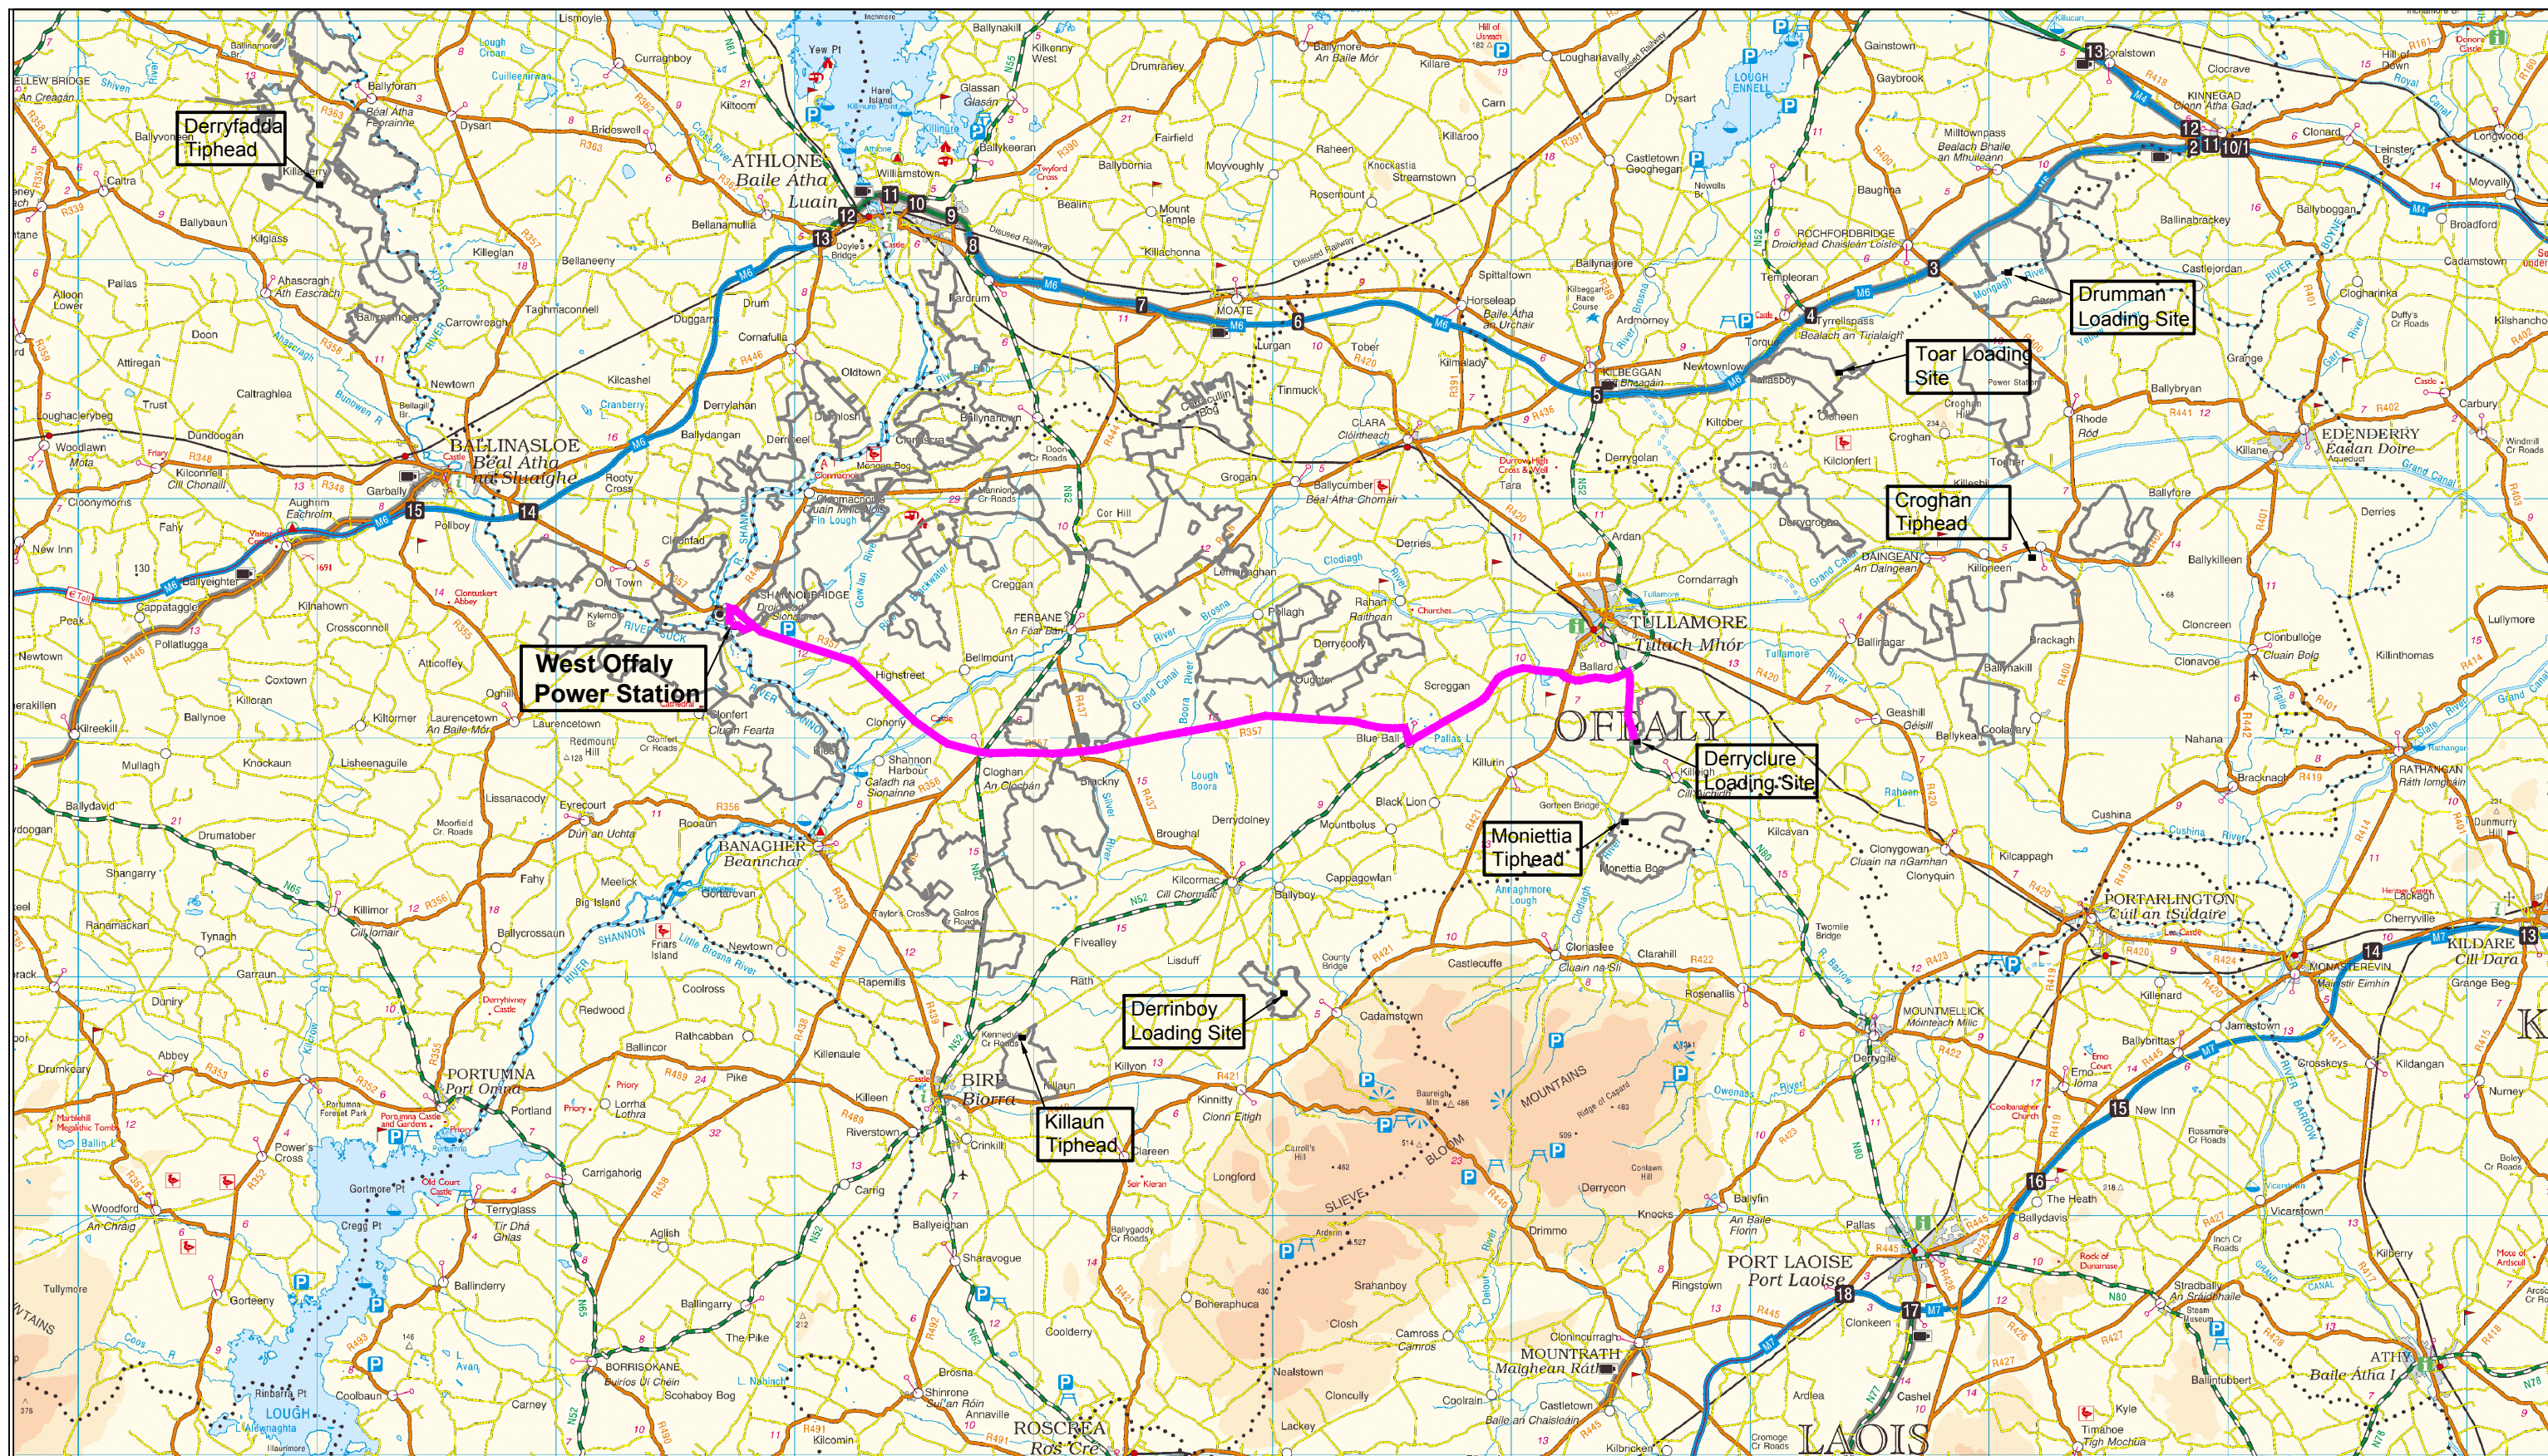

- LEGEND:
- BORD NA MONA BOUNDARY:
  - TRAFFIC ROUTE OPTION 1:
  - TRAFFIC ROUTE OPTION 2:
  - TRAFFIC ROUTE OPTION 3:
  - TRAFFIC ROUTE OPTION 4:

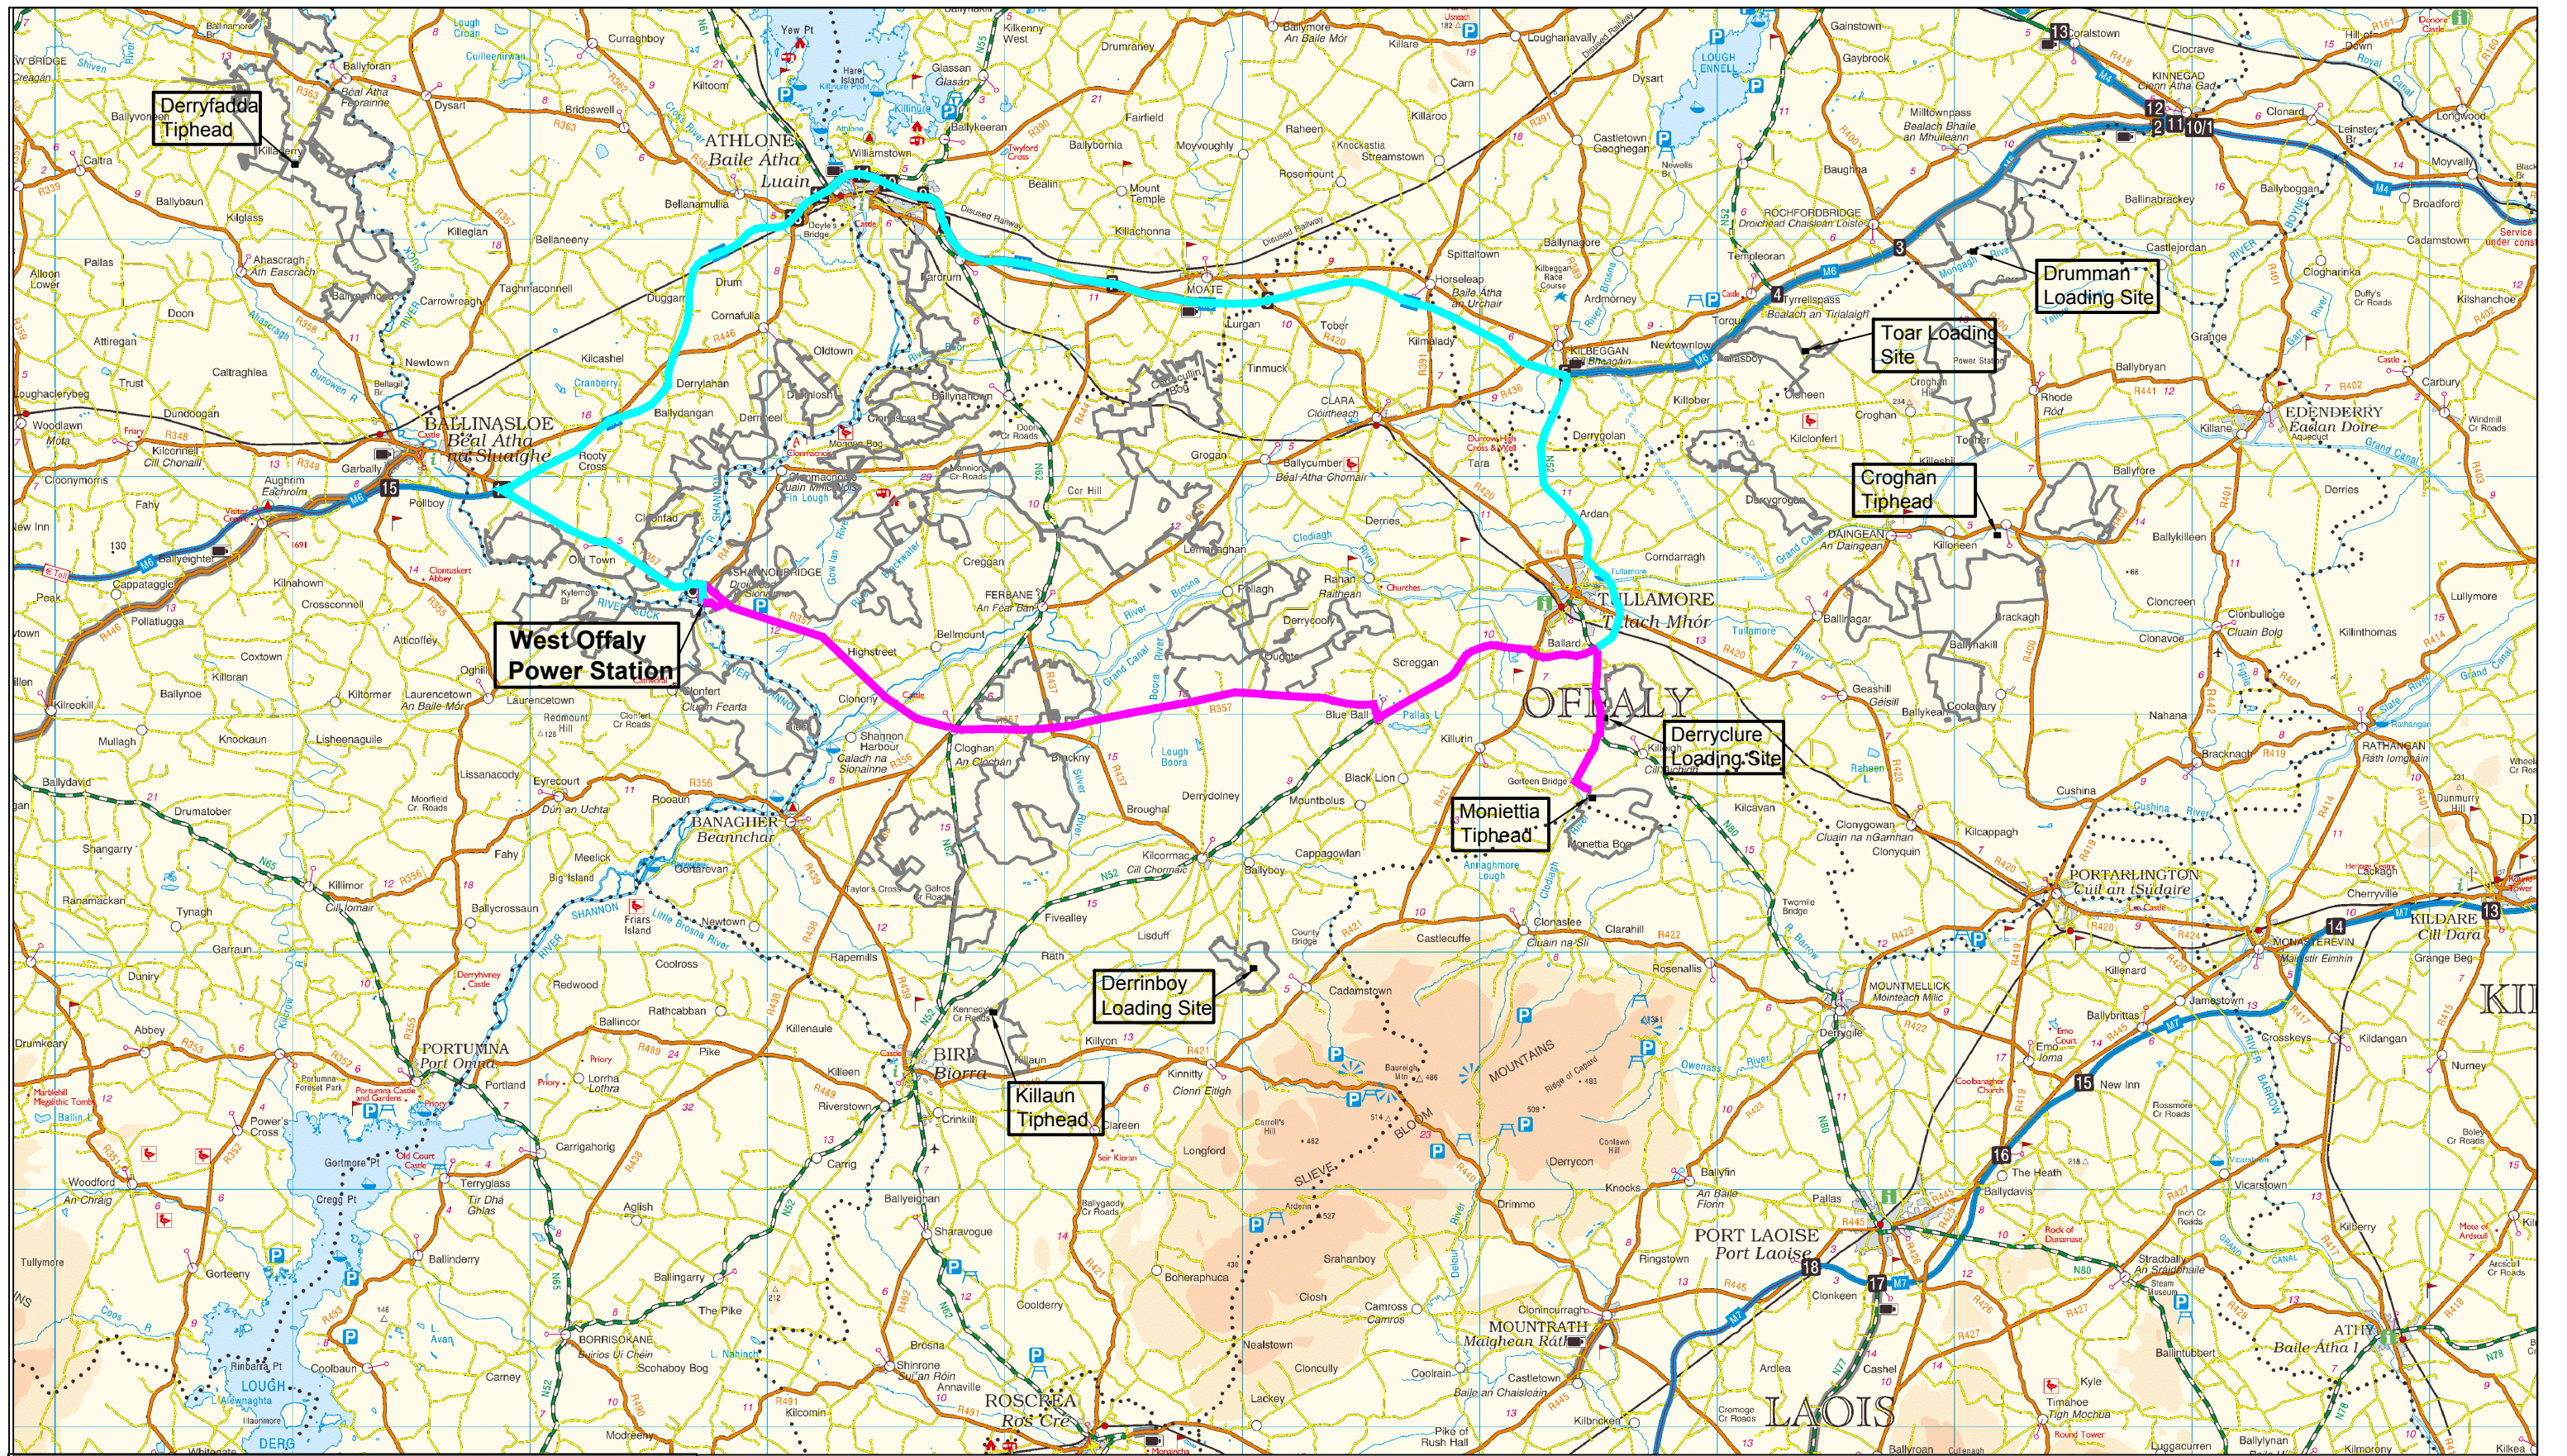


- LEGEND:
- BORD NA MÓNA BOUNDARY:
  - TRAFFIC ROUTE OPTION 1:
  - TRAFFIC ROUTE OPTION 2:
  - TRAFFIC ROUTE OPTION 3:
  - TRAFFIC ROUTE OPTION 4:

PROJECT:  
**WEST OFFALY POWER  
 PHASED TRANSITION TO BIOMASS**

TITLE:  
**MONIETTA TO WEST OFFALY POWER**



FIGURE 6: Rev B

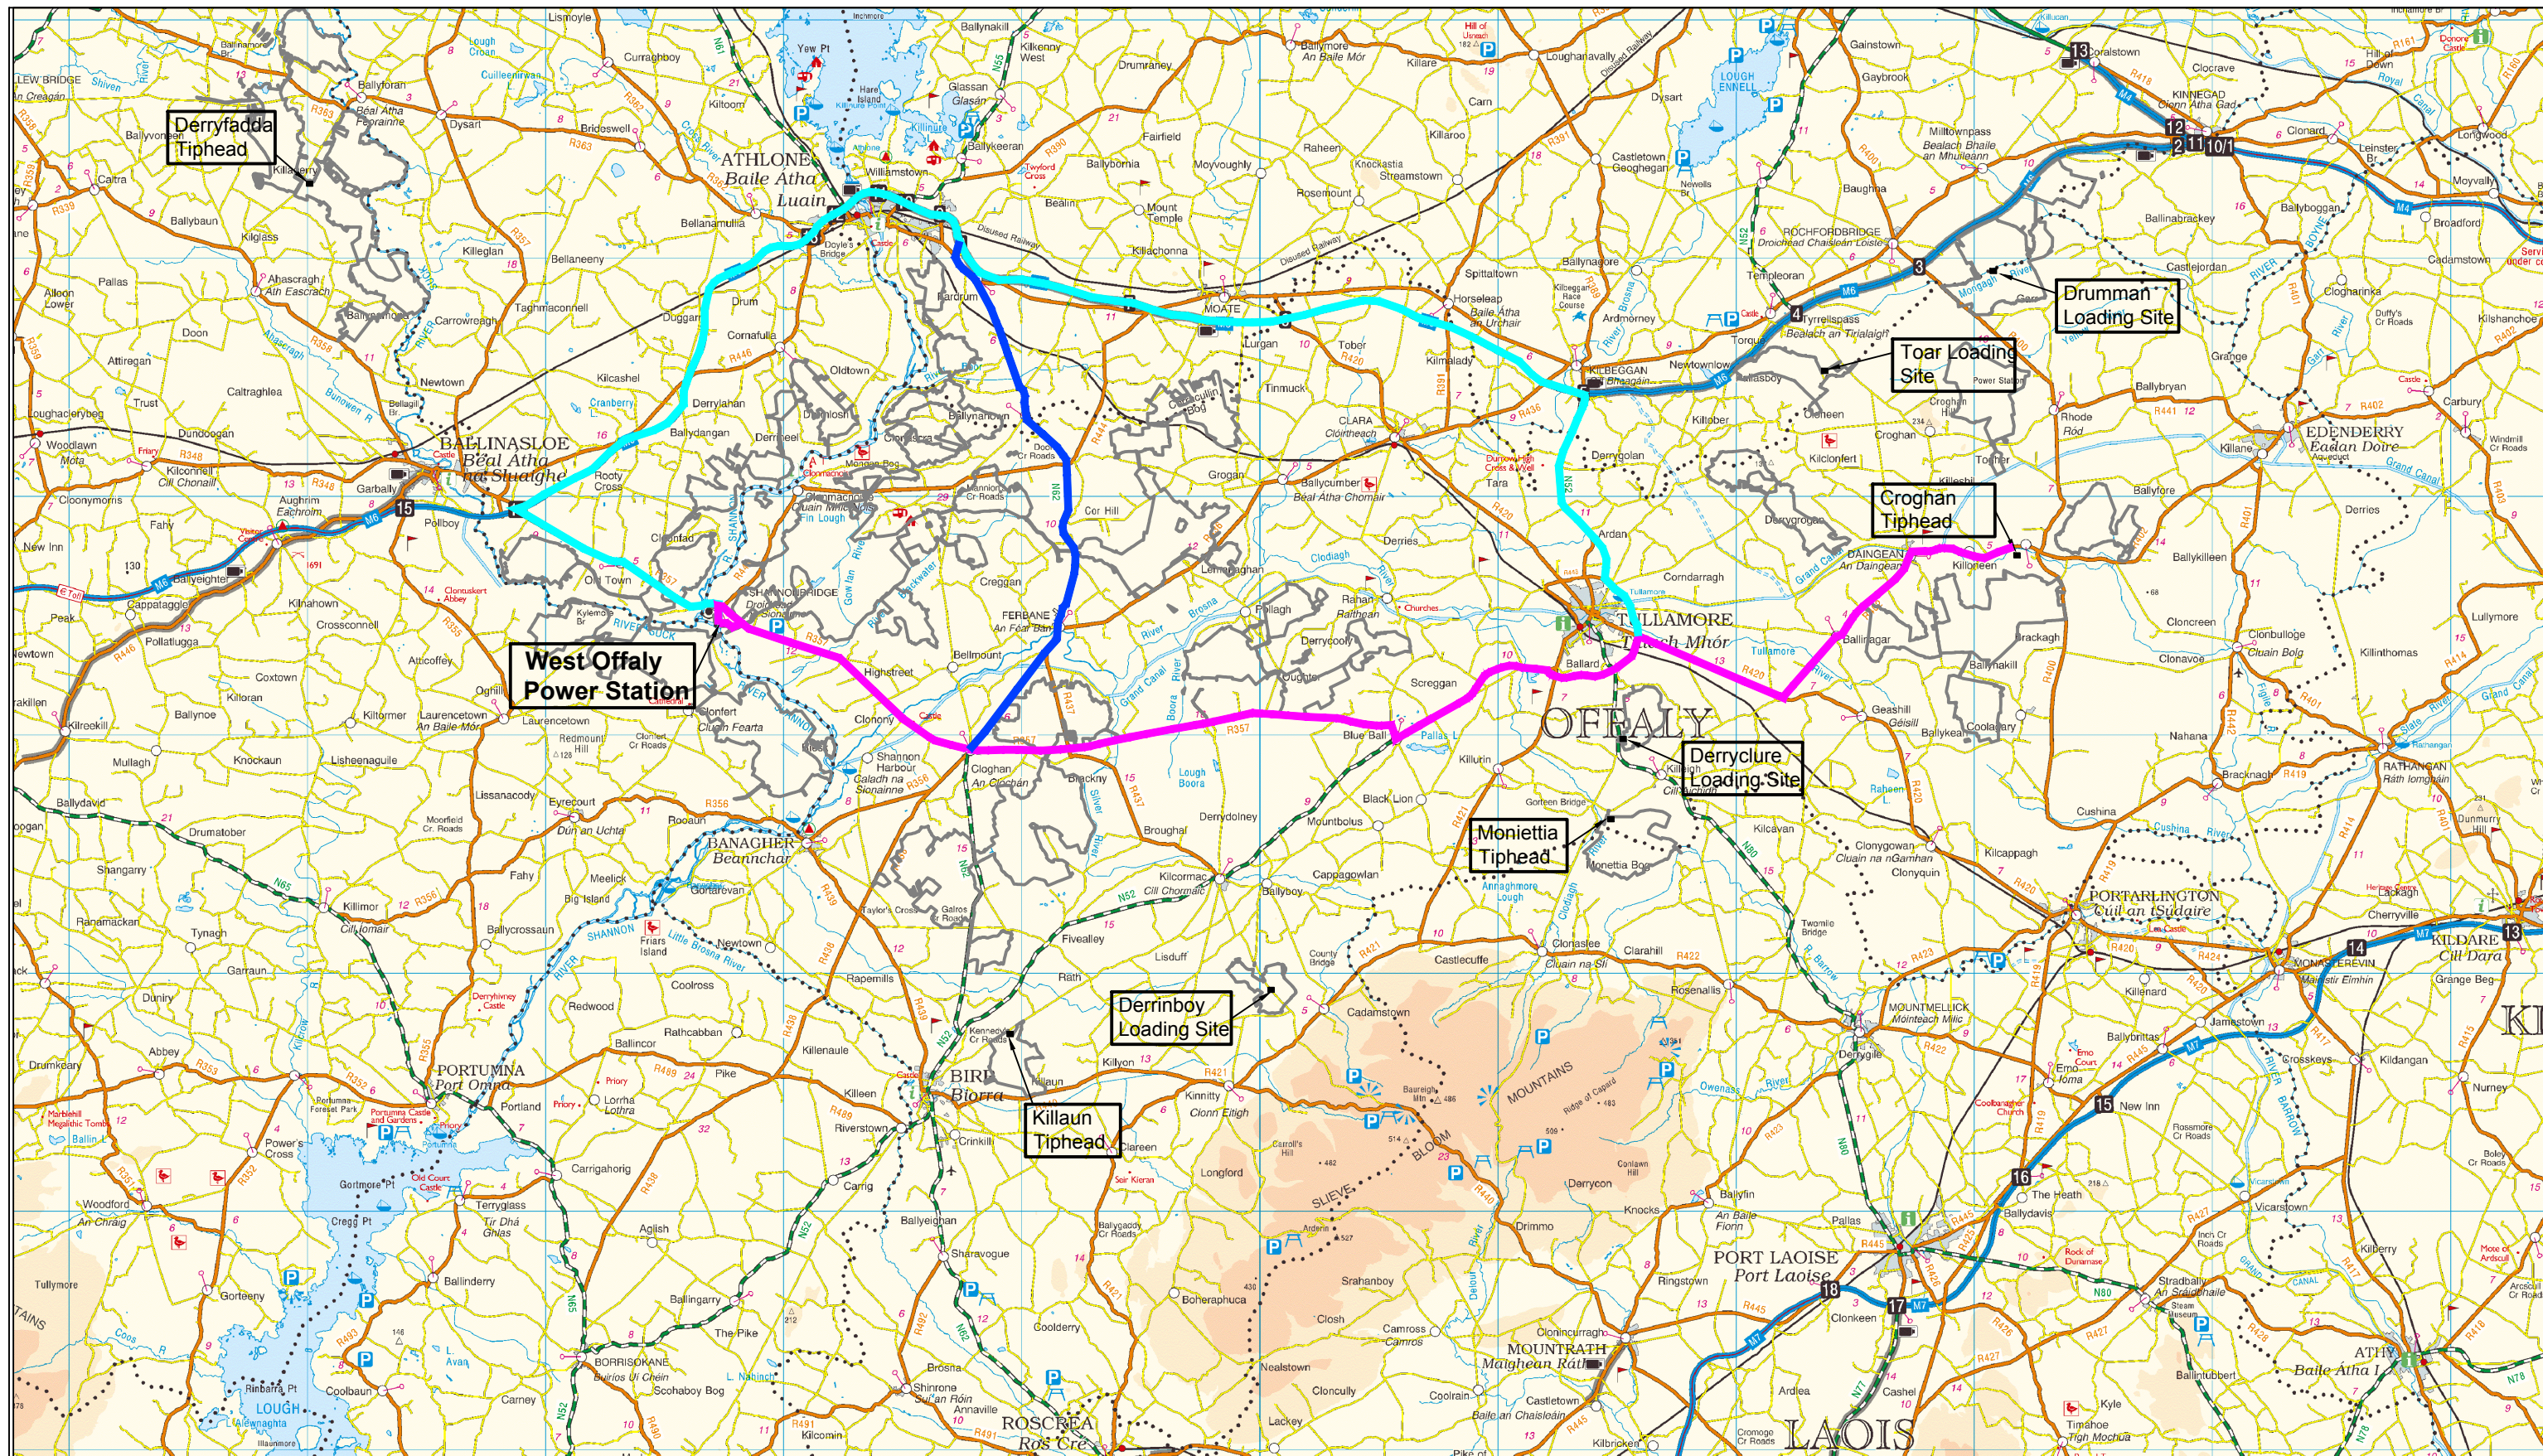


- LEGEND:
- BORD NA MONA BOUNDARY:
  - TRAFFIC ROUTE OPTION 1:
  - TRAFFIC ROUTE OPTION 2:
  - TRAFFIC ROUTE OPTION 3:
  - TRAFFIC ROUTE OPTION 4:

PROJECT:  
**WEST OFFALY POWER  
 PHASED TRANSITION TO BIOMASS**

TITLE:  
**CROGHAN TO WEST OFFALY POWER**

**BORD NA MONA**  
 Naturally Driven

FIGURE 7: Rev B

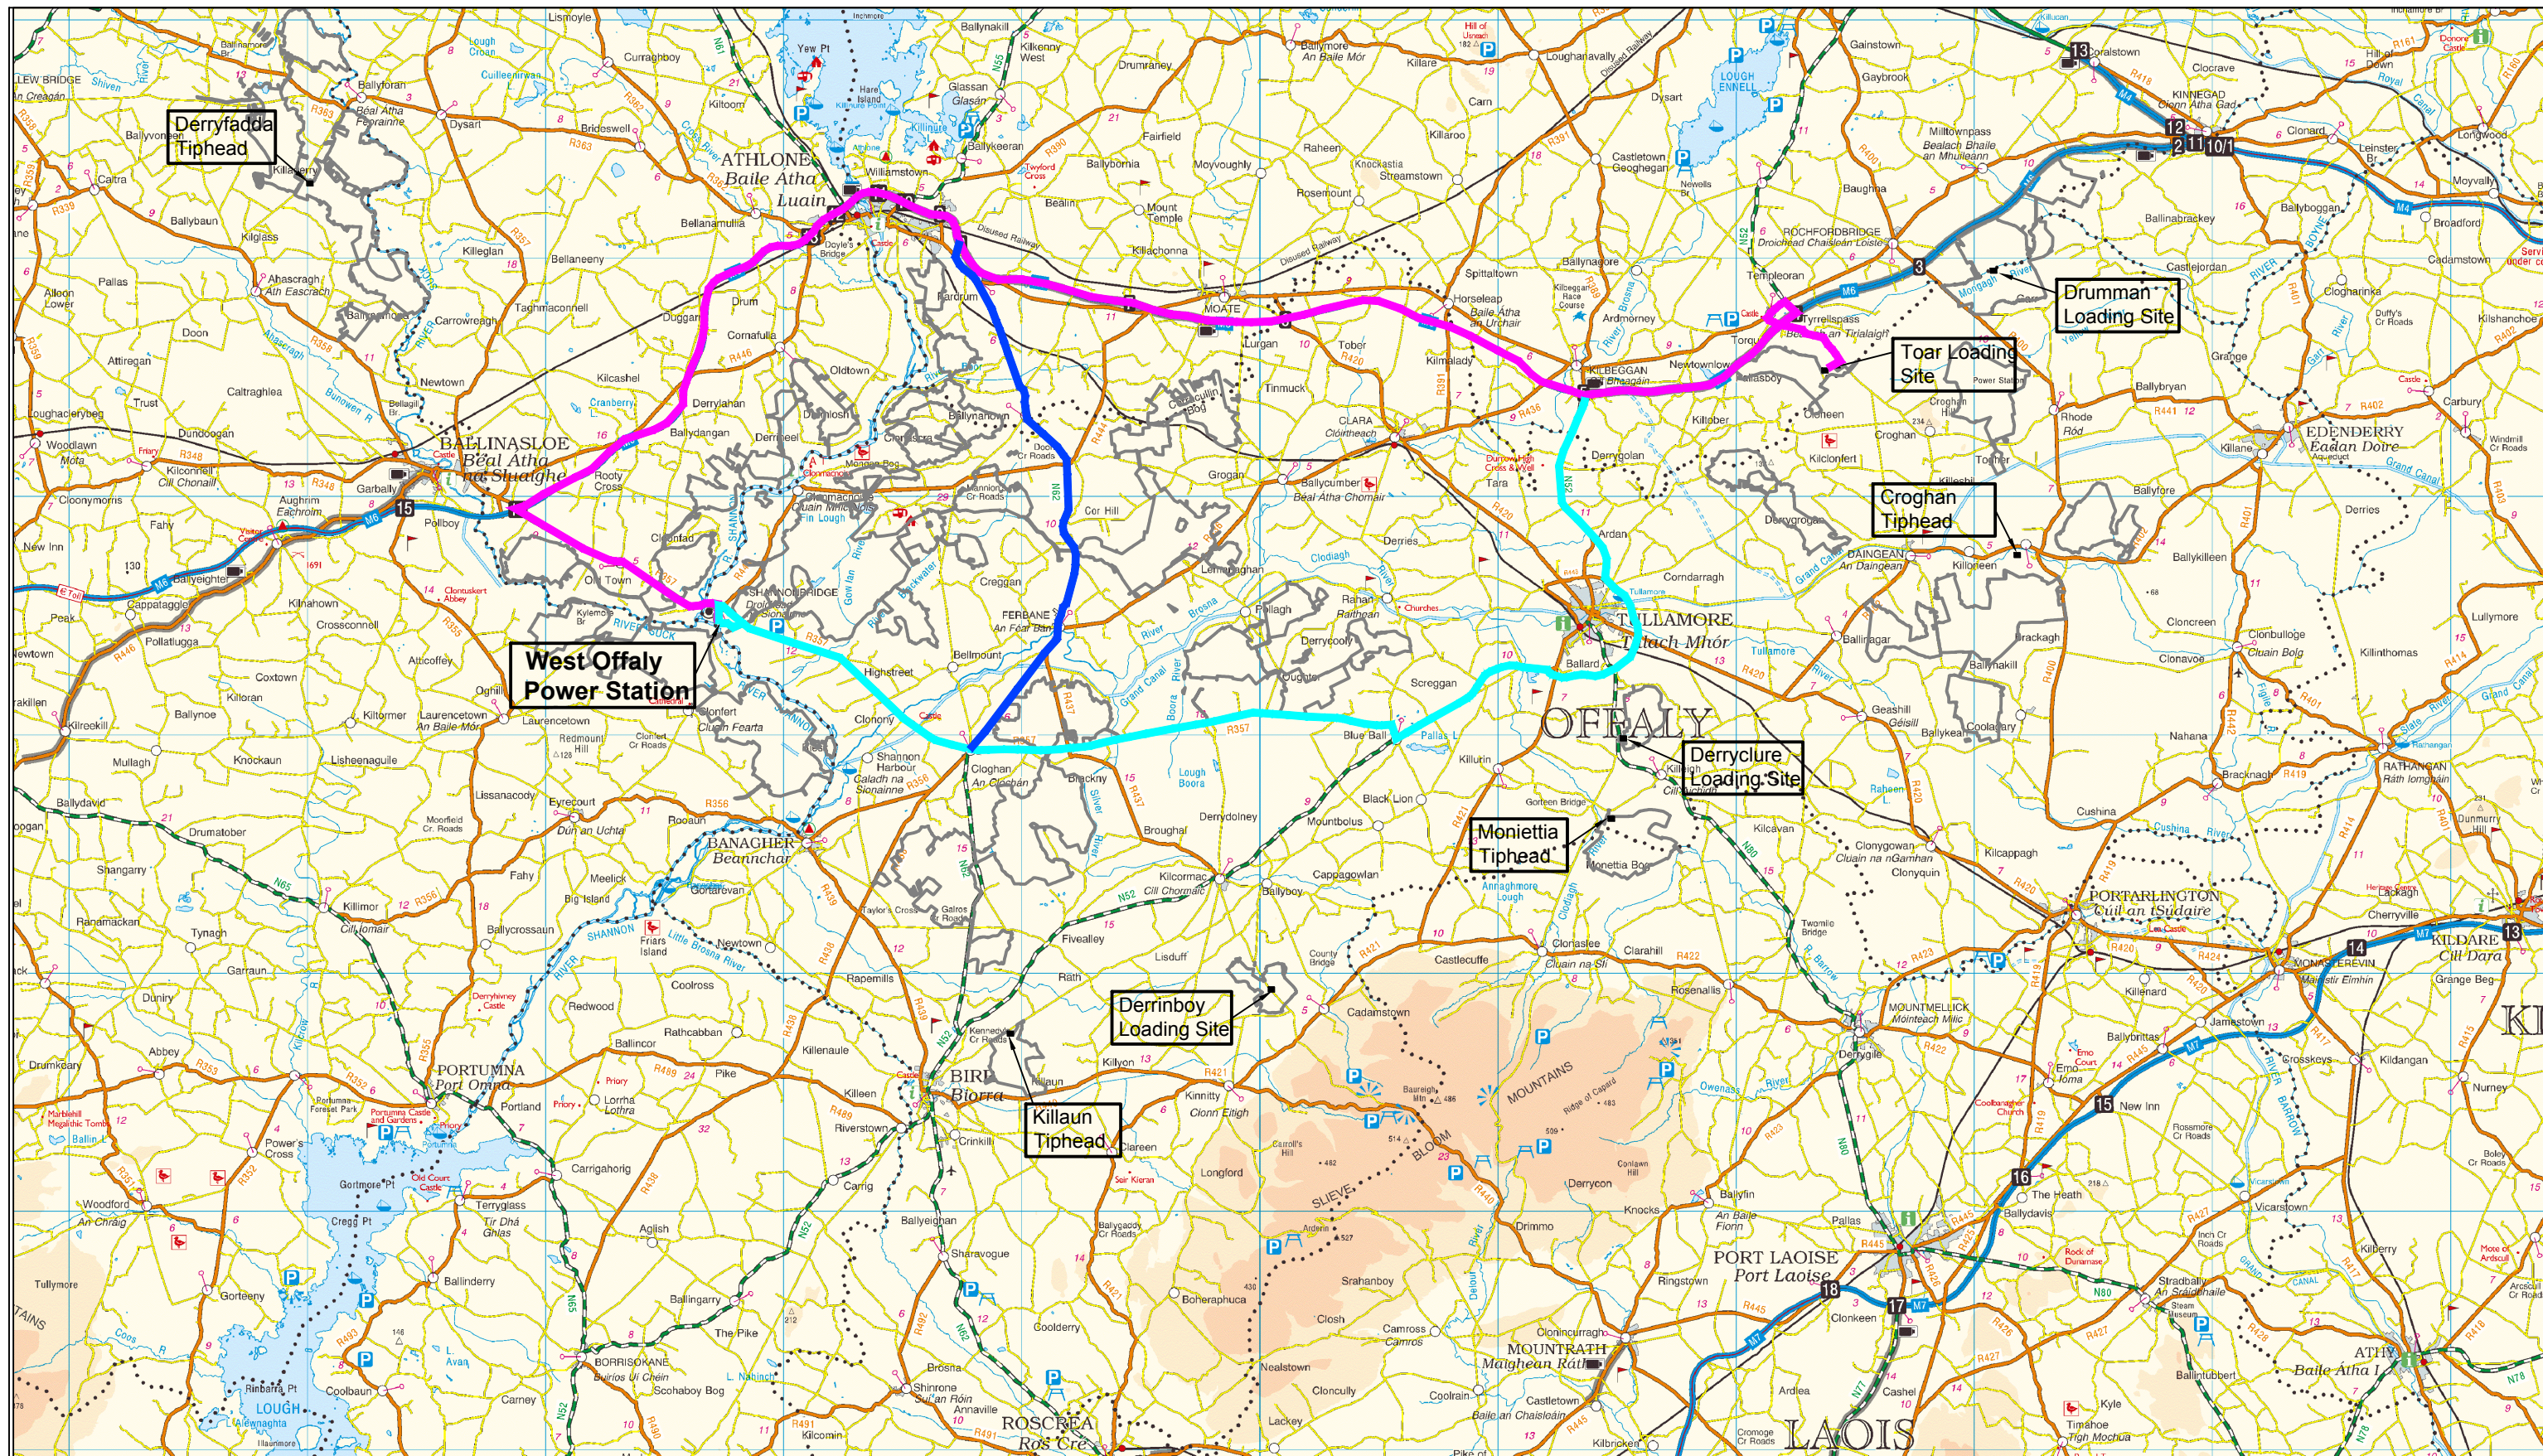


- LEGEND:
- BORD NA MONA BOUNDARY:
  - TRAFFIC ROUTE OPTION 1:
  - TRAFFIC ROUTE OPTION 2:
  - TRAFFIC ROUTE OPTION 3:
  - TRAFFIC ROUTE OPTION 4:

PROJECT:  
**WEST OFFALY POWER  
 PHASED TRANSITION TO BIOMASS**

TITLE:  
**TOAR TO WEST OFFALY POWER**


**BORD NA MONA**  
 Naturally Driven

FIGURE 8: Rev B

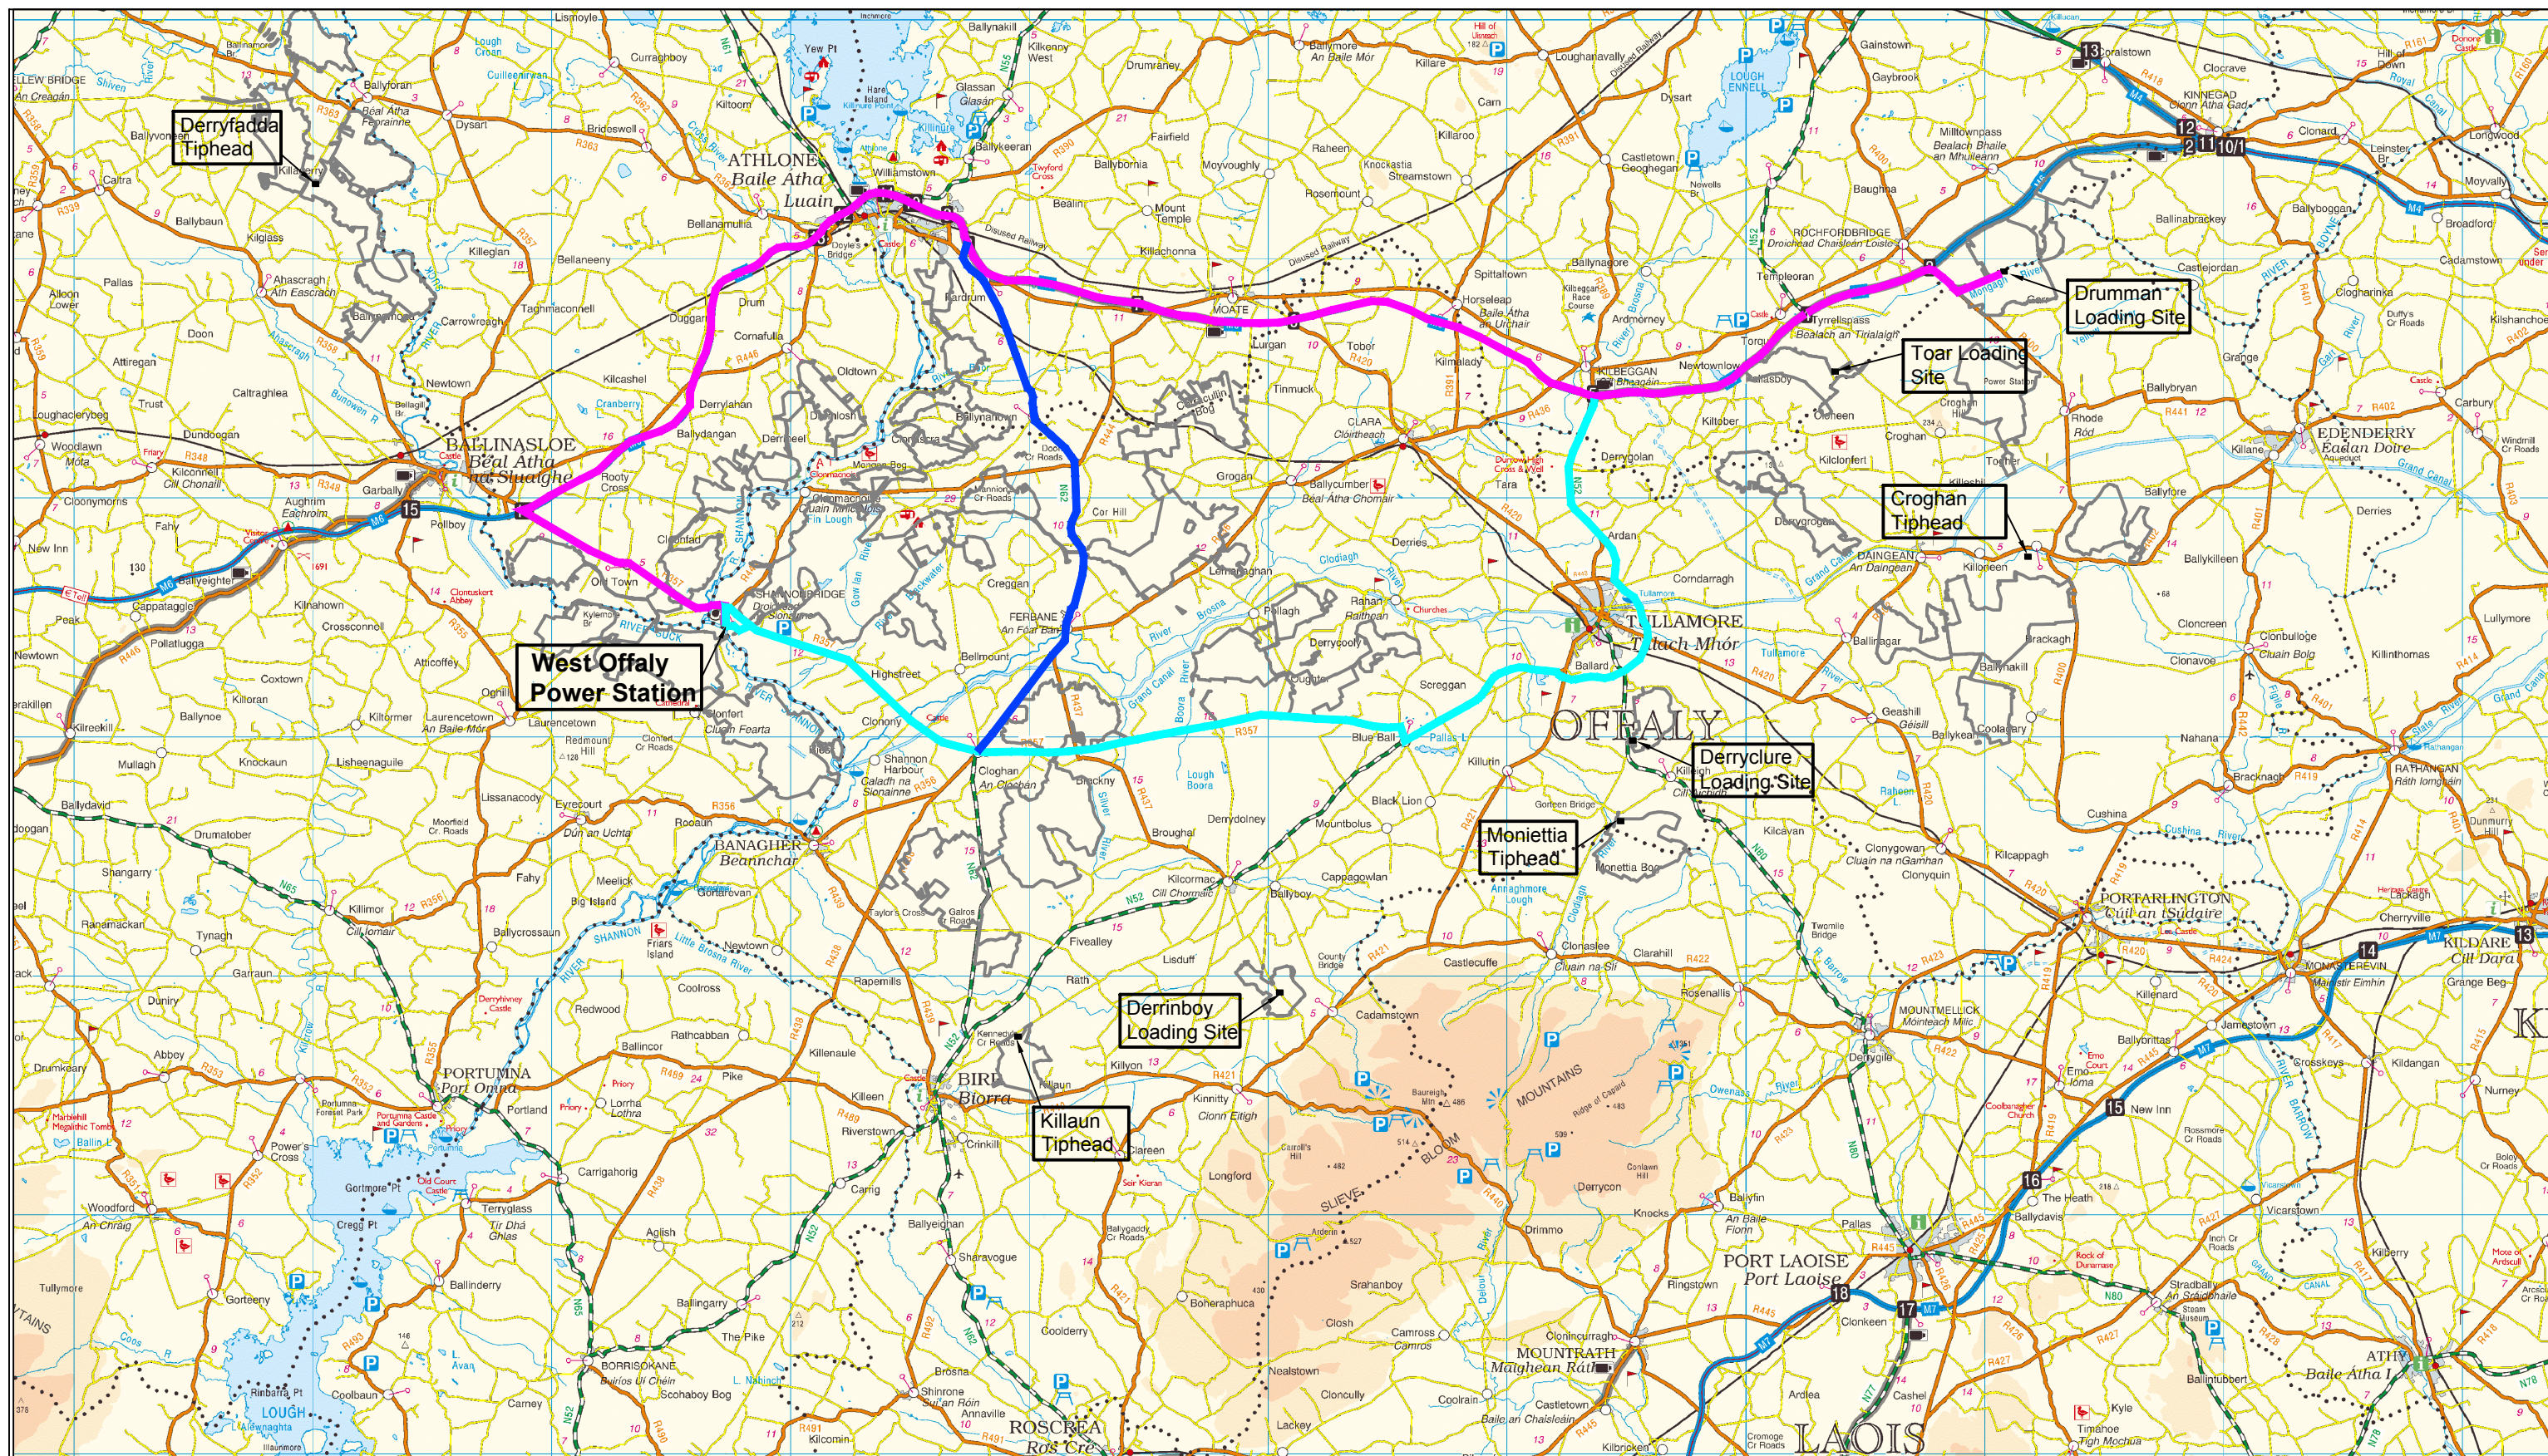

- LEGEND:
- BORD NA MONA BOUNDARY:
  - TRAFFIC ROUTE OPTION 1:
  - TRAFFIC ROUTE OPTION 2:
  - TRAFFIC ROUTE OPTION 3:
  - TRAFFIC ROUTE OPTION 4:



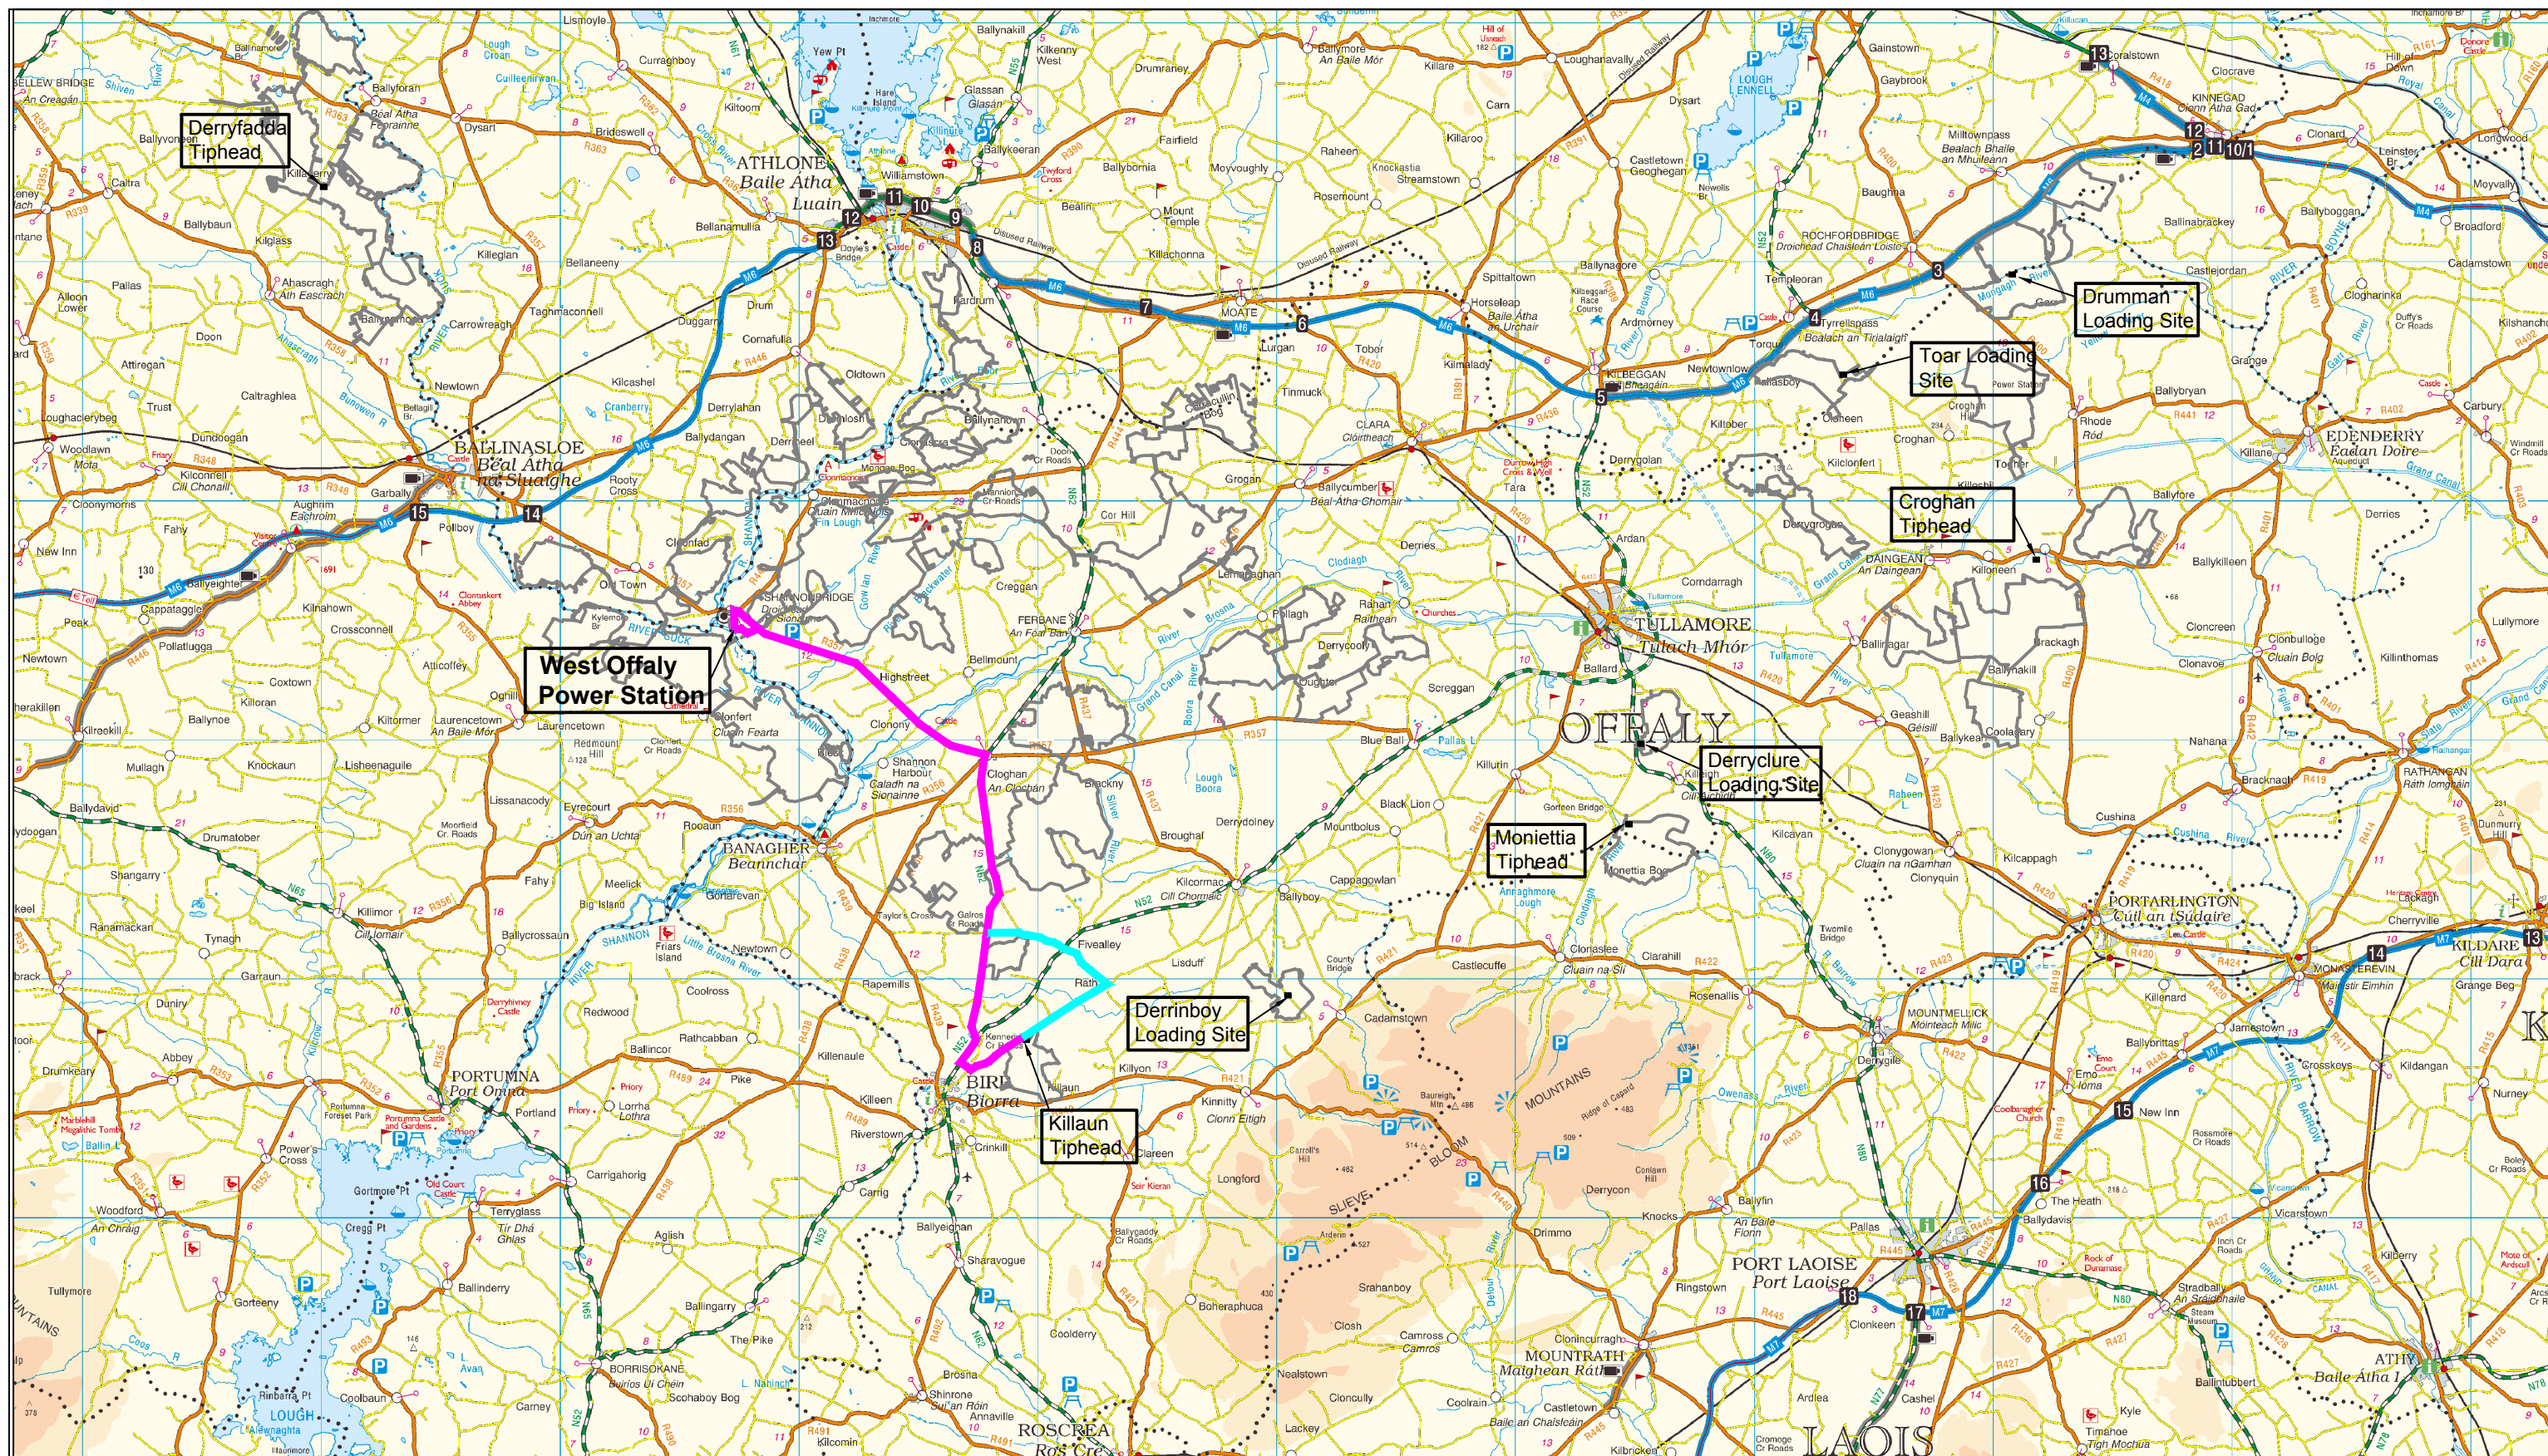

- LEGEND:
- BORD NA MONA BOUNDARY:
  - TRAFFIC ROUTE OPTION 1:
  - TRAFFIC ROUTE OPTION 2:
  - TRAFFIC ROUTE OPTION 3:
  - TRAFFIC ROUTE OPTION 4:

PROJECT:  
**WEST OFFALY POWER  
 PHASED TRANSITION TO BIOMASS**

TITLE:  
**KILLAUN TO WEST OFFALY POWER**

**BORD NA MÓNA**  
 Naturally Driven

FIGURE 10: Rev B