


CLONIFFEEN Cluain Ifin

- NOTES:
1. THIS DRAWING IS FOR PLANNING APPLICATION PURPOSES ONLY.
 2. DRAWING NOT TO BE SCALED. FIGURED DIMENSIONS ONLY TO BE USED.
 3. ALL LEVELS ARE METRES ABOVE MALIN HEAD DATUM.
- NOTE:
PLANS AND LAYOUT DRAWINGS SHOW PRINCIPLE FEATURES AND STRUCTURES OF THE SITE. AS WITH ALL INDUSTRIAL SITES, ON-GOING OPERATIONS AND MAINTENANCE OCCASIONALLY NECESSITATE THE TEMPORARY USE OF MODULAR UNITS SUCH AS PORTACABINS FOR WELFARE FACILITIES, STORAGE ETC. THEIR USE IS TYPICALLY SHORT-TERM, RELATED TO PARTICULAR ACTIVITIES AND DOES NOT CHANGE THE NATURE OR INTENSITY OF ACTIVITIES ON THE SITE.

- LEGEND
- PLANNING APPLICATION BOUNDARY:
 - EXISTING RIGHT OF WAY:
 - EXISTING FENCE:
 - EXISTING LEVEL:
 - EXISTING ROOF LEVEL:
 - AREA EXCLUDED FROM APPLICATION:
 - EXISTING BUILDING:

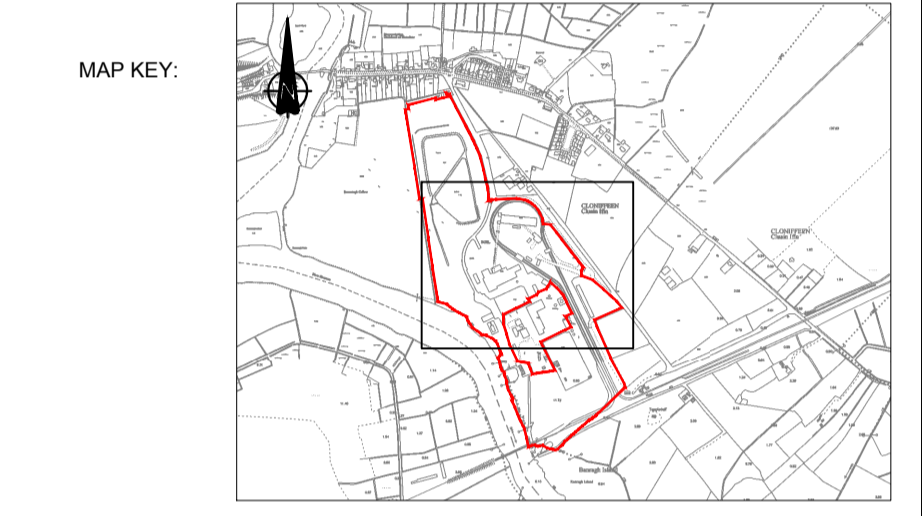

REFERENCE: OSI MAP NO: OY013-10

		ESBI	B+M
0	12.10.18	ISSUED FOR PLANNING	HOK PK DK PN BH
REV	DATE	REVISION DESCRIPTION	DRN VER APP DRN VER APP

COPYRIGHT © ESB INTERNATIONAL LIMITED
ALL RIGHTS RESERVED. NO PART OF THIS WORK MAY BE MODIFIED, REPRODUCED OR COPIED IN ANY FORM OR BY ANY MEANS - GRAPHIC, ELECTRONIC OR MECHANICAL, INCLUDING PHOTOCOPYING, RECORDING, TAPING OR USED FOR ANY PURPOSE OTHER THAN ITS DESIGNATED PURPOSE, WITHOUT THE WRITTEN PERMISSION OF ESB ENGINEERING & FACILITY MANAGEMENT LTD., TRADING AS ESB INTERNATIONAL.

PURPOSE OF ISSUE - PRELIMINARY UNLESS INDICATED
 CLIENT APPROVAL PLANNING TENDER CONSTRUCTION AS-BUILT

CLIENT: ESB

PROJECT: WEST OFFALY POWER TRANSITION TO BIOMASS

ENGINEER DESIGN: **BORD NA MÓNA** Naturally Driven
 Engineering Department, Leebeg, Tullamore, Co. Offaly Tel: 057 9345900

CONTRACT: WOP - TRANSITION TO BIOMASS

DRAWING TITLE: EXISTING SITE LOCATION AND LAYOUT PLAN, 1:1000 SCALE SHEET 2 OF 3

PRODUCTION UNIT: CIVIL & ENVIRONMENTAL ENGINEERING

ESB INTERNATIONAL
 One Dublin Airport Central, Dublin Airport, Cloughran, Co. Dublin
 Tel: 353 1 703 8000 Email: marketing@esbi.ie
 Web: www.esbinternational.ie
 ESB International is a trading name of ESB Engineering & Facility Management Ltd
 Registered Office: as above Registered in Ireland No. 155249

DRAWN: DK	VERIFIED: HOK	APPROVED: PK	APPROVAL DATE: 12.10.18
CLIENT REF:	NO. OF SHTS: 1	SIZE: A1	SCALE: 1:1000

DRAWING NUMBER: QS-000206-01-D460-010