

- NOTES:
1. THIS DRAWING IS FOR PLANNING APPLICATION PURPOSES ONLY.
 2. DRAWING NOT TO BE SCALED. FIGURED DIMENSIONS ONLY TO BE USED.
 3. ALL LEVELS TO MALIN HEAD METRES ABOVE DATUM

LEGEND

PLANNING APPLICATION BOUNDARY:

EXISTING GROUND LEVEL (MOD): +44.50

EXISTING TREES:

EXISTING FENCE:


1M CONTOUR LINE:

EXISTING LAMP POST:

EXISTING BUILDING:

AREA EXCLUDED FROM APPLICATION:

FINISHED ROOF LEVEL:

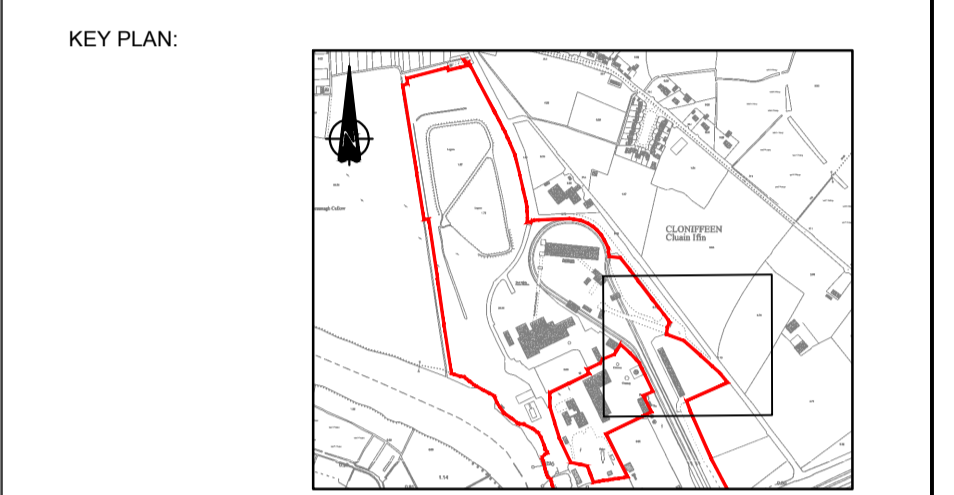

NOTE:
PLANS AND LAYOUT DRAWINGS SHOW PRINCIPLE FEATURES AND STRUCTURES OF THE SITE, AS WITH ALL INDUSTRIAL SITES, ON-GOING OPERATIONS AND MAINTENANCE OCCASIONALLY NECESSITATE THE TEMPORARY USE OF MODULAR UNITS SUCH AS PORTACABINS FOR WELFARE FACILITIES, STORAGE ETC. THEIR USE IS TYPICALLY SHORT-TERM, RELATED TO PARTICULAR ACTIVITIES AND DOES NOT CHANGE THE NATURE OR INTENSITY OF ACTIVITIES ON THE SITE.

OSI MAP NO: OY013-10

		ESBI	B/M																	
<table border="1"> <tr> <td>0</td> <td>12.10.18</td> <td>ISSUED FOR PLANNING</td> <td>HOK</td> <td>PK</td> <td>DK</td> <td>PN</td> <td>BH</td> </tr> <tr> <th>REV</th> <th>DATE</th> <th>REVISION DESCRIPTION</th> <th>DRN</th> <th>VER</th> <th>APP</th> <th>DRN</th> <th>VER</th> <th>APP</th> </tr> </table>				0	12.10.18	ISSUED FOR PLANNING	HOK	PK	DK	PN	BH	REV	DATE	REVISION DESCRIPTION	DRN	VER	APP	DRN	VER	APP
0	12.10.18	ISSUED FOR PLANNING	HOK	PK	DK	PN	BH													
REV	DATE	REVISION DESCRIPTION	DRN	VER	APP	DRN	VER	APP												
<small>COPYRIGHT © ESB INTERNATIONAL LIMITED ALL RIGHTS RESERVED. NO PART OF THIS WORK MAY BE MODIFIED, REPRODUCED OR COPIED IN ANY FORM OR BY ANY MEANS - GRAPHIC, ELECTRONIC OR MECHANICAL, INCLUDING PHOTOCOPYING, RECORDING, TAPING OR USED FOR ANY PURPOSE OTHER THAN ITS DESIGNATED PURPOSE, WITHOUT THE WRITTEN PERMISSION OF ESB INTERNATIONAL ENGINEERING & FACILITY MANAGEMENT LTD., TRADING AS ESB INTERNATIONAL.</small>																				
PURPOSE OF ISSUE - PRELIMINARY UNLESS INDICATED																				
CLIENT APPROVAL <input type="checkbox"/> PLANNING <input checked="" type="checkbox"/> TENDER <input type="checkbox"/> CONSTRUCTION <input type="checkbox"/> AS-BUILT <input type="checkbox"/>																				
CLIENT: ESB																				
PROJECT: WEST OFFALY POWER TRANSITION TO BIOMASS																				
ENGINEER DESIGN 				ENGINEER DESIGN 																
CONTRACT: WOP - TRANSITION TO BIOMASS																				
DRAWING TITLE: BIOMASS STORAGE SLAB B EXISTING LAYOUT PLAN																				
PRODUCTION UNIT: CIVIL & ENVIRONMENTAL ENGINEERING																				
One Dublin Airport Central, Dublin Airport, Cloughran, Co. Dublin Tel: 353 1 703 8000 Email: marketing@esbie.ie Web: www.esbinternational.ie <small>ESB International is a trading name of ESB International Engineering & Facility Management Ltd. Registered Office: as above. Registered in Ireland No. 155249</small>																				
DRAWN: DK		VERIFIED: HOK		APPROVED: PK		APPROVAL DATE: 12.10.18														
CLIENT REF:		NO. OF SHTS: 1 of 1		SIZE: A1		SCALE: 1:500														
DRAWING NUMBER: QS-000206-01-D460-024							REV: 0													