


REFER TO DRAWING  
QS-000206-01-D460-026 FOR  
BOUNDARY LOCATION

NOTES:  
1. THIS DRAWING IS FOR PLANNING APPLICATION PURPOSES ONLY.  
2. DRAWING NOT TO BE SCALED. FIGURED DIMENSIONS ONLY TO BE USED.  
3. ALL LEVELS ARE METRES ABOVE MALIN HEAD ORDNANCE DATUM.  
4. ALL DIMENSIONS IN METRES UNLESS DENOTED OTHERWISE.

NOTE:  
PLANS AND LAYOUT DRAWINGS SHOW PRINCIPLE FEATURES AND STRUCTURES OF THE SITE. AS WITH ALL INDUSTRIAL SITES, ON-GOING OPERATIONS AND MAINTENANCE OCCASIONALLY NECESSITATE THE TEMPORARY USE OF MODULAR UNITS SUCH AS PORTACABINS FOR WELFARE FACILITIES, STORAGE ETC. THEIR USE IS TYPICALLY SHORT-TERM, RELATED TO PARTICULAR ACTIVITIES AND DOES NOT CHANGE THE NATURE OR INTENSITY OF ACTIVITIES ON THE SITE.

**LEGEND:**

PLANNING APPLICATION BOUNDARY:		+ 44.50
EXISTING GROUND LEVEL (MOD):		+ 44.50
PROPOSED GROUND LEVEL (MOD):		+ 44.50
EXISTING FENCE:		
PROPOSED FIRE CABINET:		FC
PROPOSED CONCRETE SLAB:		
PROPOSED BITUMINOUS SURFACE:		
EXISTING INFRASTRUCTURE:		
FINISHED ROOF LEVEL:		x44.08m

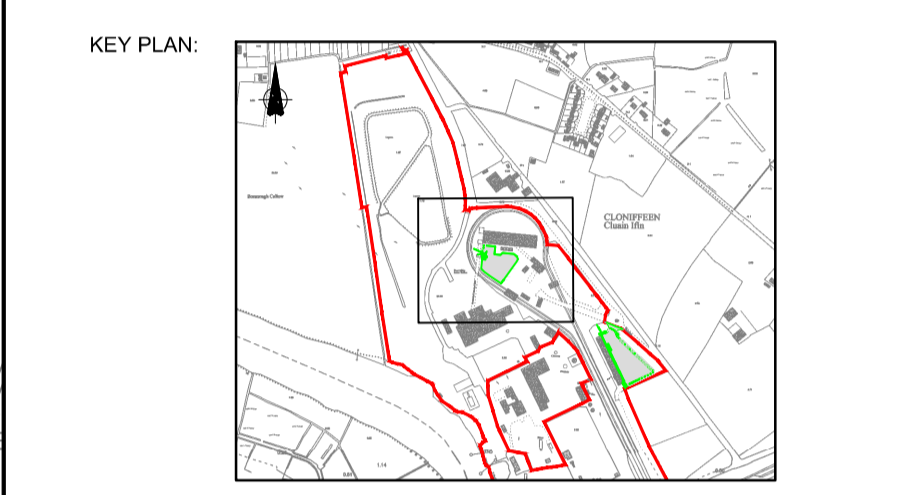

REFERENCE: OSI MAP NO: OY013-10

0	18.10.18	ISSUED FOR PLANNING	KMG	JH	DMcK	PN	BH
REV	DATE	REVISION DESCRIPTION	DRN	VER	APP	DRN	VER

COPYRIGHT © ESB INTERNATIONAL LIMITED  
ALL RIGHTS RESERVED. NO PART OF THIS WORK MAY BE MODIFIED, REPRODUCED OR COPIED IN ANY FORM OR BY ANY MEANS - GRAPHIC, ELECTRONIC OR MECHANICAL, INCLUDING PHOTOCOPYING, RECORDING, TAPING OR USED FOR ANY PURPOSE OTHER THAN ITS DESIGNATED PURPOSE, WITHOUT THE WRITTEN PERMISSION OF ESB ENGINEERING & FACILITY MANAGEMENT LTD., TRADING AS ESB INTERNATIONAL.

PURPOSE OF ISSUE - PRELIMINARY UNLESS INDICATED

CLIENT APPROVAL  PLANNING  TENDER  CONSTRUCTION  AS-BUILT

CLIENT: ESB

PROJECT: WEST OFFALY POWER TRANSITION TO BIOMASS

 One Dublin Airport Centre, Dublin Airport, Cloughran, Co. Dublin Tel: 353 1 703 8000 Email: marketing@esbi.ie Web: www.esbinternational.ie	 <b>BORDOMONA</b> Naturally Driven Engineering Department, Leabeg, Tuamshinn, Co. Offaly Tel: 057 9345900
---	---

CONTRACT: WOP - TRANSITION TO BIOMASS

DRAWING TITLE: PELLET SILO, PELLET INTAKE BUILDING AND STORAGE SLAB A PROPOSED LAYOUT PLAN SHOWING PLAN AT ROOF LEVEL

PRODUCTION UNIT: CIVIL & ENVIRONMENTAL ENGINEERING

 <b>ESB INTERNATIONAL</b>	One Dublin Airport Central, Dublin Airport, Cloughran, Co. Dublin Tel: 353 1 703 8000 Email: marketing@esbi.ie Web: www.esbinternational.ie ESB International is a trading name of ESB Engineering & Facility Management Ltd Registered Office: as above Registered in Ireland No. 155249
------------------------------	---

DRAWN: KMG	VERIFIED: JH	APPROVED: DMcK	APPROVAL DATE: 18.10.18
CLIENT REF:	NO. OF SHTS: 1	SIZE: A1	SCALE: 1:500

DRAWING NUMBER: QS-000206-01-D460-033