



SECTION B-B  
[REFER TO DRG. QS-000206-01-D460-043]

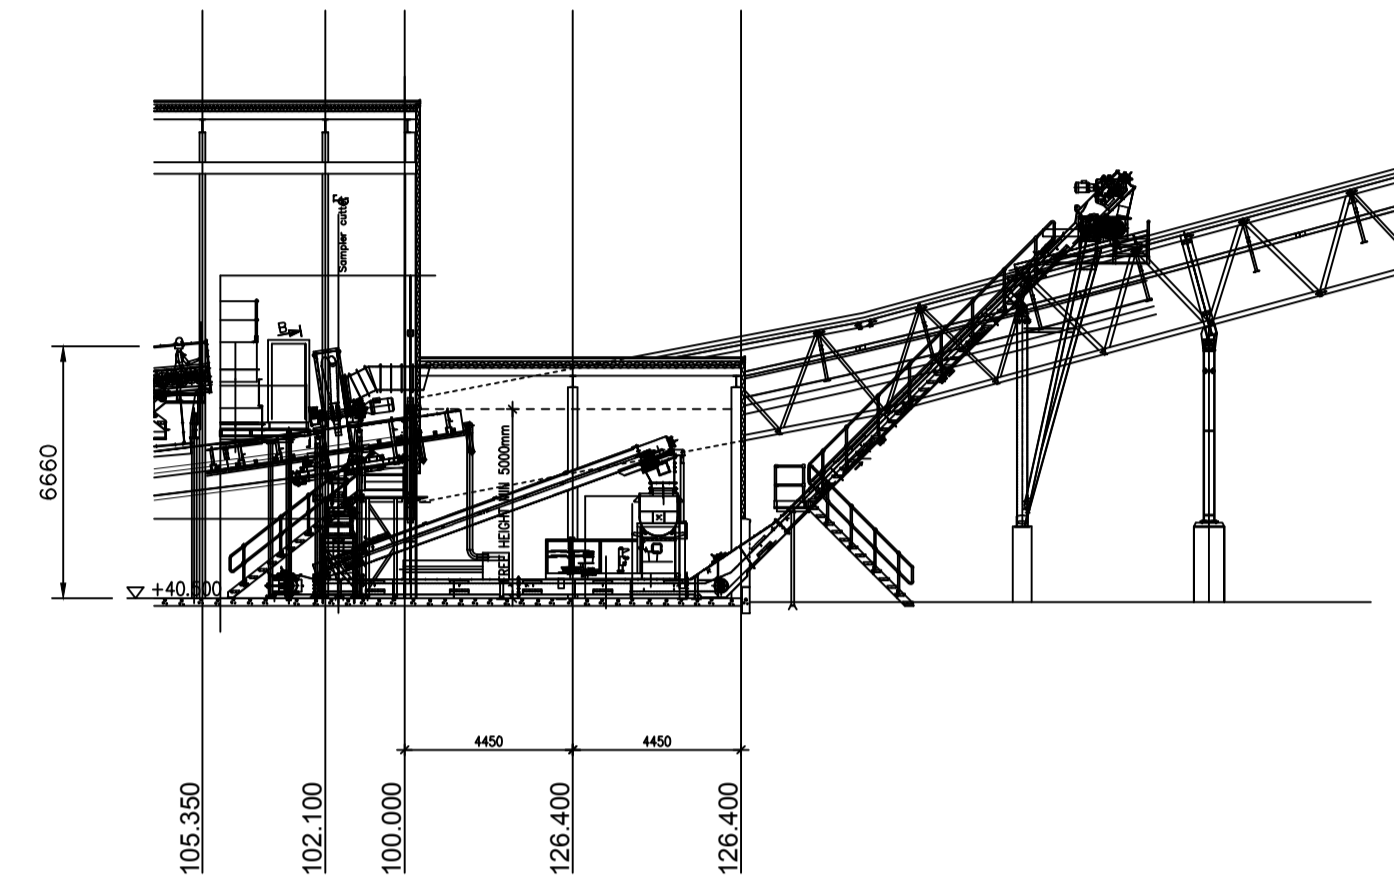


SECTION C-C  
[REFER TO DRG. QS-000206-01-D460-043]

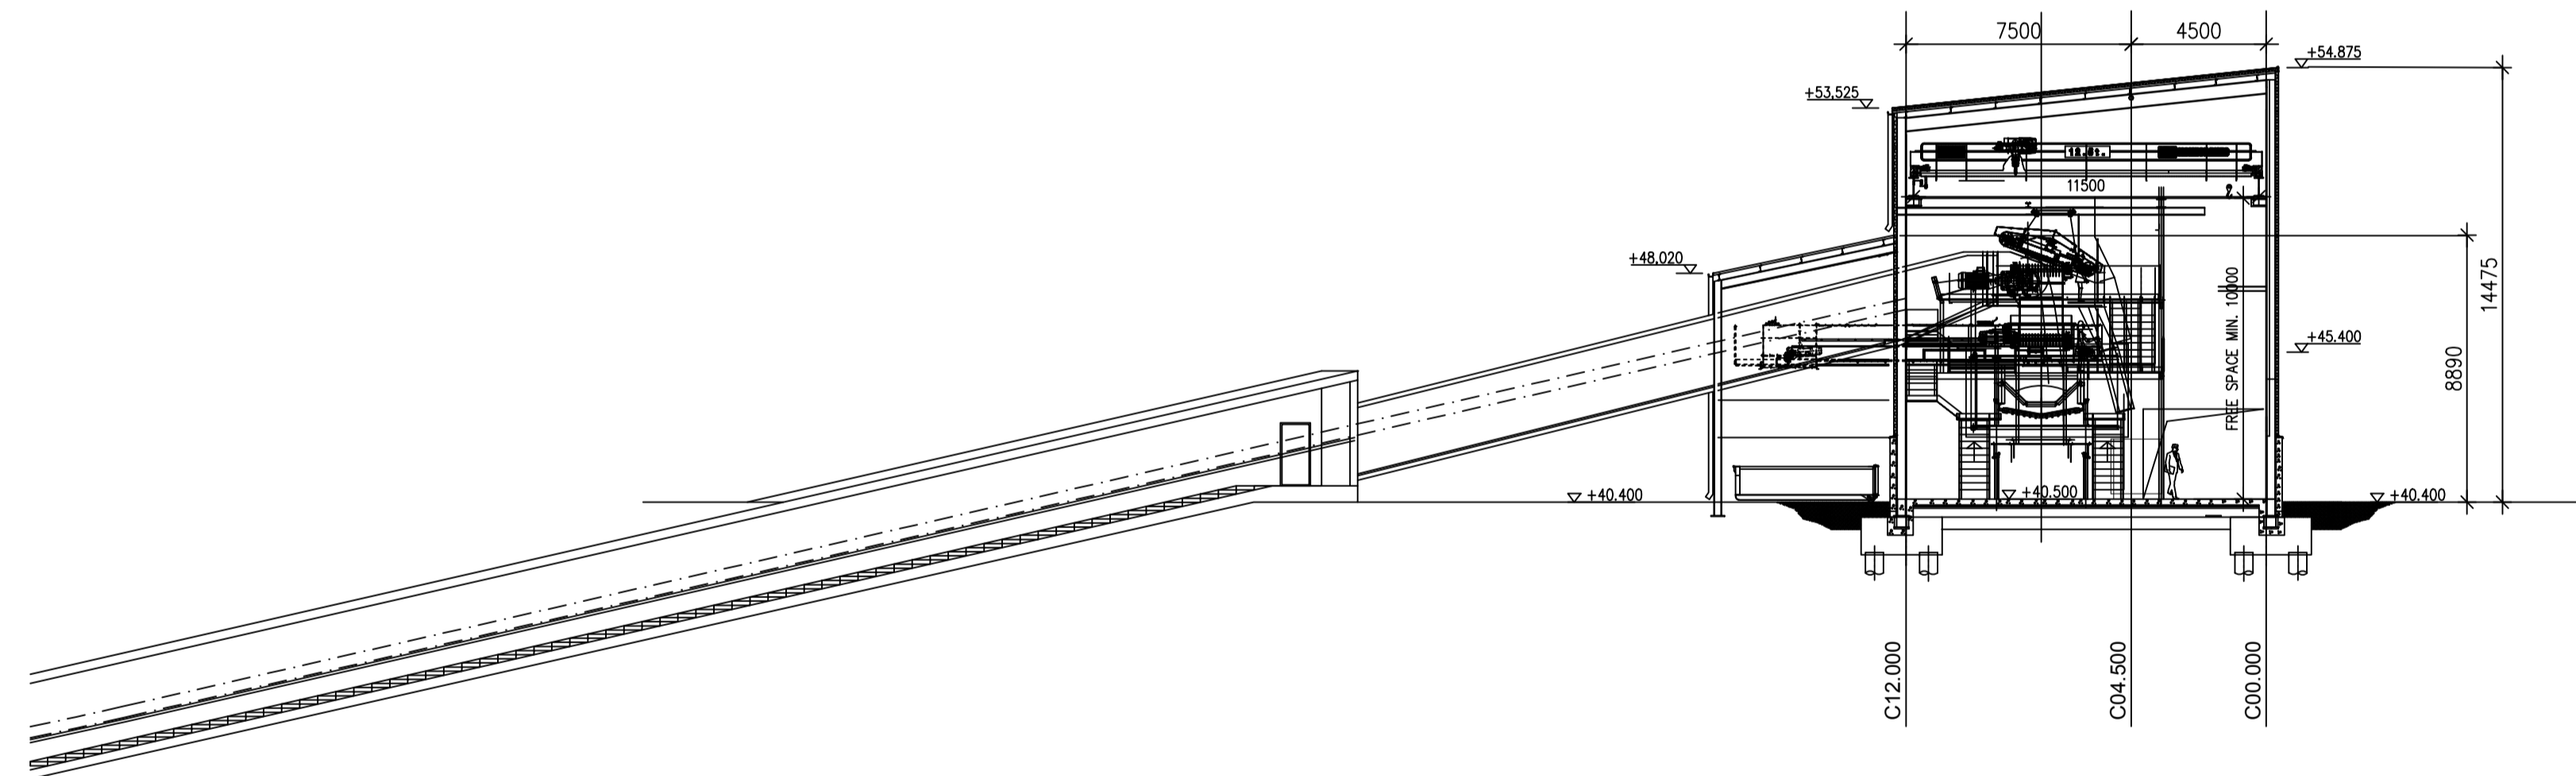

SECTION A-A  
[REFER TO DRG. QS-000206-01-D460-043]

KEY PLAN:

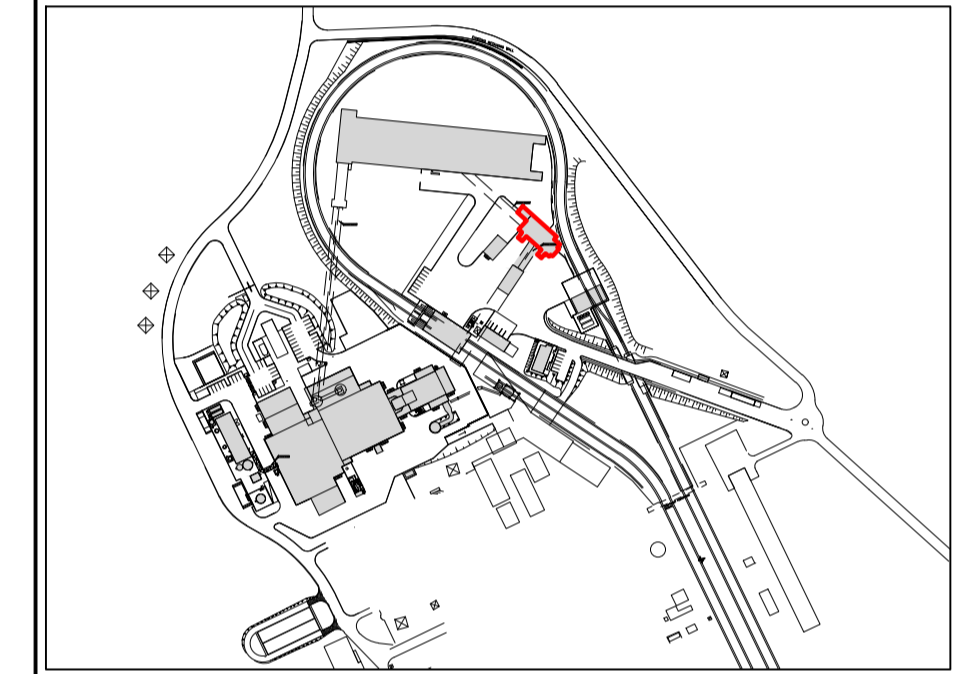

		ESBI	BnM
0	18.10.18	ISSUED FOR PLANNING	KMcG HOK PK PN BH
REV	DATE	REVISION DESCRIPTION	DRN VER APP DRN VER APP

© COPYRIGHT © ESB INTERNATIONAL LIMITED  
ALL RIGHTS RESERVED. NO PART OF THIS WORK MAY BE MODIFIED, REPRODUCED OR COPIED IN ANY FORM OR BY ANY MEANS - GRAPHIC, ELECTRONIC OR MECHANICAL, INCLUDING PHOTOCOPIING, RECORDING, TAPING OR USED FOR ANY PURPOSE OTHER THAN ITS DESIGNATED PURPOSE, WITHOUT THE WRITTEN PERMISSION OF ESB ENGINEERING & FACILITY MANAGEMENT LTD. TRADING AS ESB INTERNATIONAL.

PURPOSE OF ISSUE - PRELIMINARY UNLESS INDICATED  
 CLIENT APPROVAL  PLANNING  TENDER  CONSTRUCTION  AS-BUILT

CLIENT: ESB

PROJECT: WEST OFFFALY POWER TRANSITION TO BIOMASS

ENGINEER DESIGN: **BORD NA MÓNA** Naturally Driven  
 Engineering Department, Leabog, Tullamore, Co. Offaly Tel: 057 9345900

CONTRACT: WOP - TRANSITION TO BIOMASS

DRAWING TITLE: EXISTING SCREENING BUILDING SECTIONS

PRODUCTION UNIT: CIVIL & ENVIRONMENTAL ENGINEERING

**ESB INTERNATIONAL**  
 One Dublin Airport Central, Dublin Airport, Cloughran, Co. Dublin  
 Tel: 353 1 703 8000 Email: marketing@esbi.ie  
 Web: www.esbinternational.ie  
 ESB International is a trading name of ESB Engineering & Facility Management Ltd. Registered Office: as above Registered in Ireland No. 155249

PRODUCED	VERIFIED	APPROVED	APPROVAL DATE
KMcG	HOK	PK	18.10.18
CLIENT REF	NO. OF SHTS	SIZE	SCALE
	1	A1	1:200

DRAWING NUMBER: QS-000206-01-D460-044