



NORTH EASTERN ELEVATION
SCALE 1:200 (A1)

- NOTES:
1. THIS DRAWING IS FOR PLANNING APPLICATION PURPOSES ONLY.
 2. DRAWING NOT TO BE SCALED. FIGURED DIMENSIONS ONLY TO BE USED.
 3. ALL LEVELS TO MALIN HEAD METRES ABOVE DATUM.
 4. DETAILS OF SLAB CONSTRUCTION MAY VARY AND IS SUBJECT TO FURTHER SITE INVESTIGATION AND DETAILED DESIGN.
 5. ALL PROPOSED WORKS SHOWN IN GREEN.
 6. REFER TO DRAWING NO QS-000206-01-D460-072 FOR STOCKPILE SECTION.

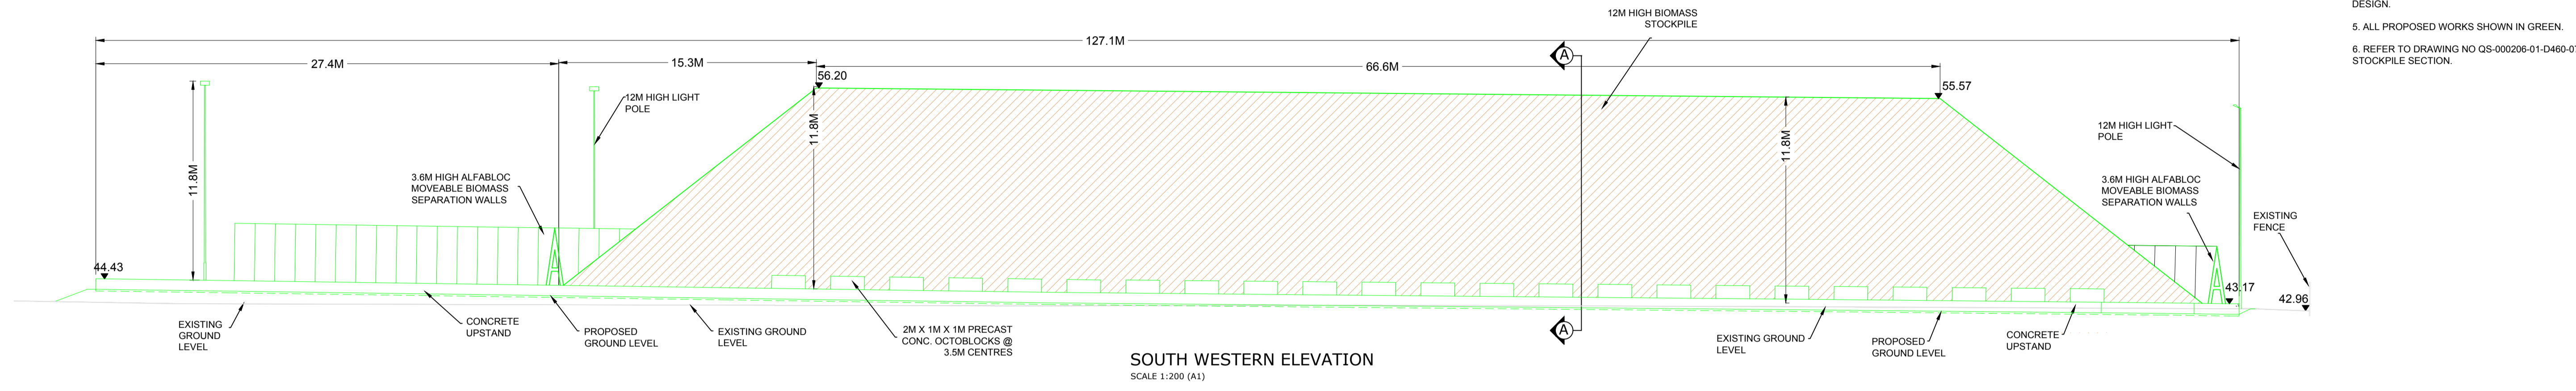


SOUTH WESTERN ELEVATION
SCALE 1:200 (A1)

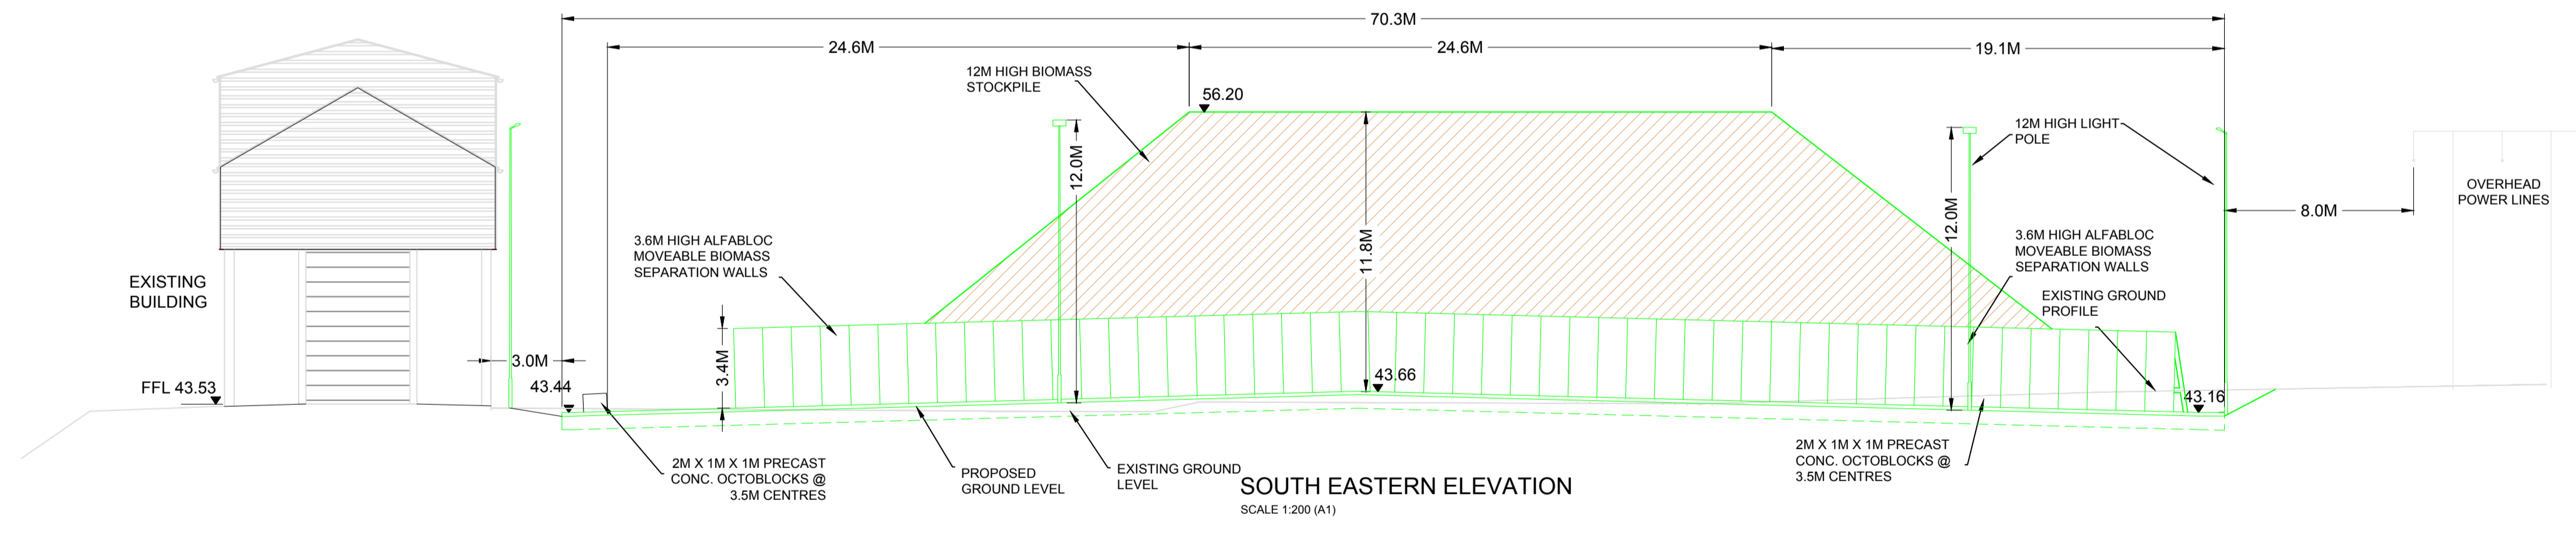

SOUTH EASTERN ELEVATION
SCALE 1:200 (A1)



KEY PLAN

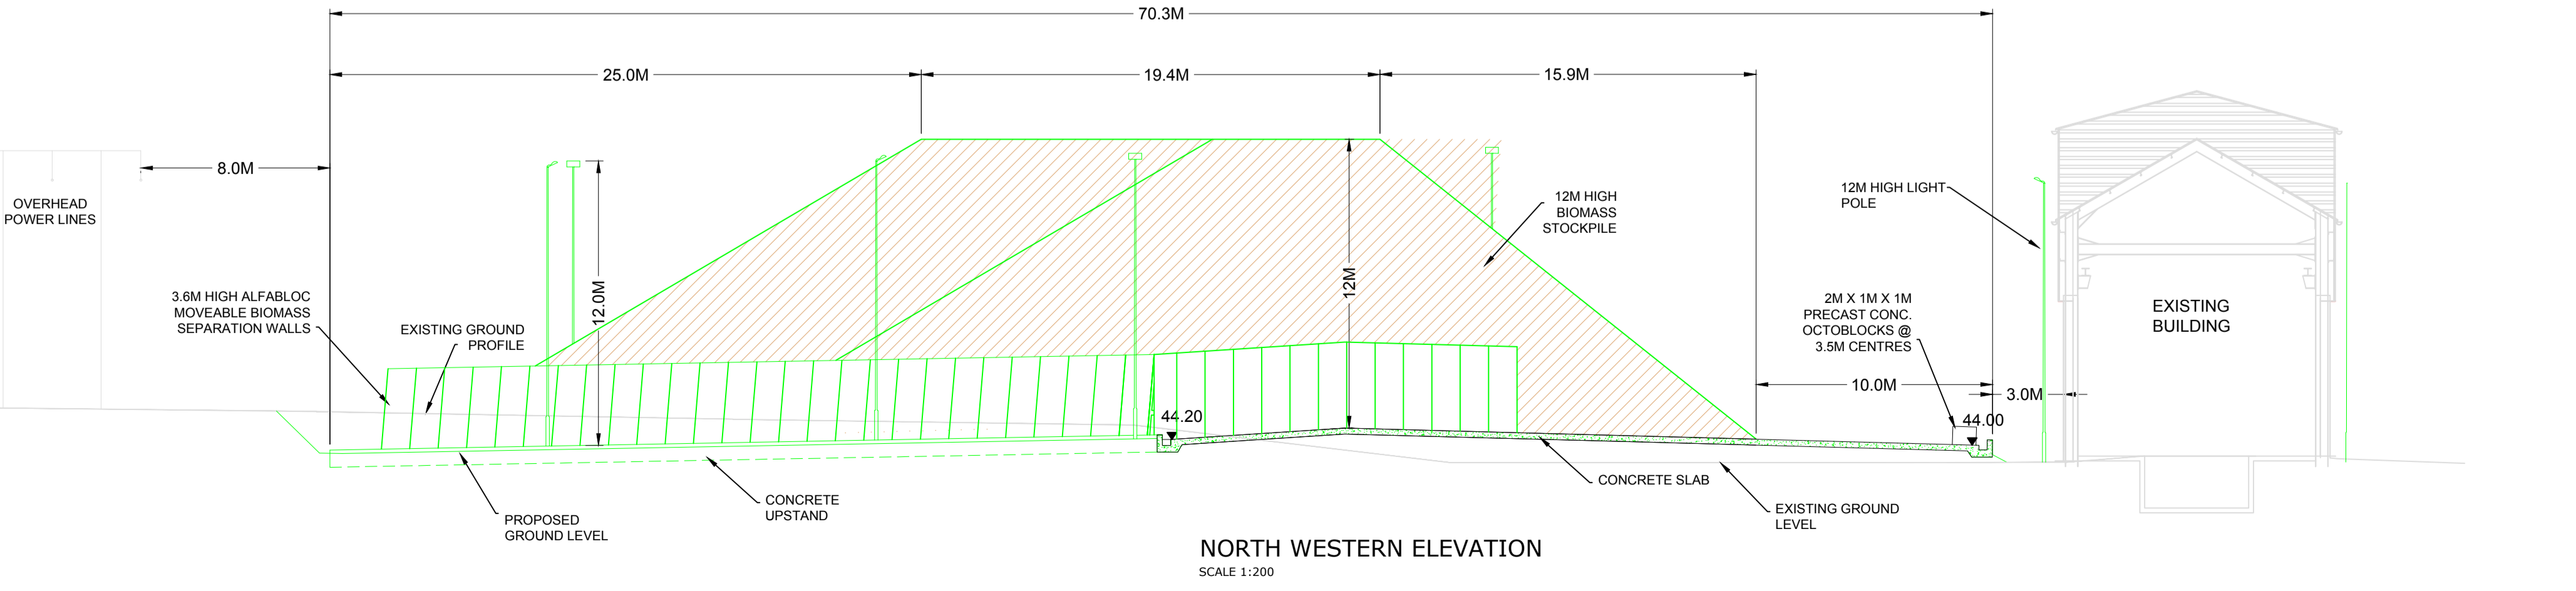

NORTH WESTERN ELEVATION
SCALE 1:200

LEGEND

PROPOSED WORKS	
EXISTING BUILDINGS	
PROPOSED BIOMASS STOCKPILE	
PROPOSED LEVELS	43.16
EXISTING LEVELS	43.16

	ESBI	BNM						
0	18.10.18	ISSUED FOR PLANNING						
REV	DATE	REVISION DESCRIPTION						
		DRN	VER	APP	DRN	VER	APP	
<p>COPYRIGHT © ESB INTERNATIONAL LIMITED ALL RIGHTS RESERVED. NO PART OF THIS WORK MAY BE MODIFIED, REPRODUCED OR COPIED IN ANY FORM OR BY ANY MEANS - GRAPHIC, ELECTRONIC OR MECHANICAL, INCLUDING PHOTOCOPYING, RECORDING, TAPING OR USED FOR ANY PURPOSE OTHER THAN ITS DESIGNATED PURPOSE, WITHOUT THE WRITTEN PERMISSION OF ESB ENGINEERING & FACILITY MANAGEMENT LTD., TRADING AS ESB INTERNATIONAL.</p>								
PURPOSE OF ISSUE - PRELIMINARY UNLESS INDICATED								
CLIENT APPROVAL	<input type="checkbox"/>	PLANNING	<input checked="" type="checkbox"/>	TENDER	<input type="checkbox"/>	CONSTRUCTION	<input type="checkbox"/>	
AS-BUILT	<input type="checkbox"/>							
CLIENT	ESB							
PROJECT	WEST OFFALY POWER TRANSITION TO BIOMASS							
ENGINEER DESIGN	One Dublin Airport Centre, Dublin Airport, Cloughran, Co. Dublin. Tel: 01-800-000000. Email: marketing@esbie.ie. Web: www.esbinternational.ie			BORD NA MÓNÁ Naturally Driven Engineering Department Leabeg, Tullamore, Co. Offaly Tel: 057 9345900				
CONTRACT	WOP - TRANSITION TO BIOMASS							
DRAWING TITLE	BIOMASS STORAGE SLAB B BIOMASS STOCKPILE ELEVATIONS							
PRODUCTION UNIT	CIVIL & ENVIRONMENTAL ENGINEERING							
One Dublin Airport Central, Dublin Airport, Cloughran, Co. Dublin Tel: 353 1 703 8000 Email: marketing@esbie.ie Web: www.esbinternational.ie ESB International is a trading name of ESB Engineering & Facility Management Ltd Registered Office: as above Registered in Ireland No. 155249								
DRAWN	DK	VERIFIED	HOK	APPROVED	PK	APPROVAL DATE	18.10.18	
CLIENT REF	NO. OF SHTS		1 of 1	SIZE	A1	SCALE	1:200	
DRAWING NUMBER	QS-000206-01-D460-071						REV	0