



NOTES:  
 1. THIS DRAWING IS FOR PLANNING APPLICATION PURPOSES ONLY.  
 2. DRAWING NOT TO BE SCALED. FIGURED DIMENSIONS ONLY TO BE USED.

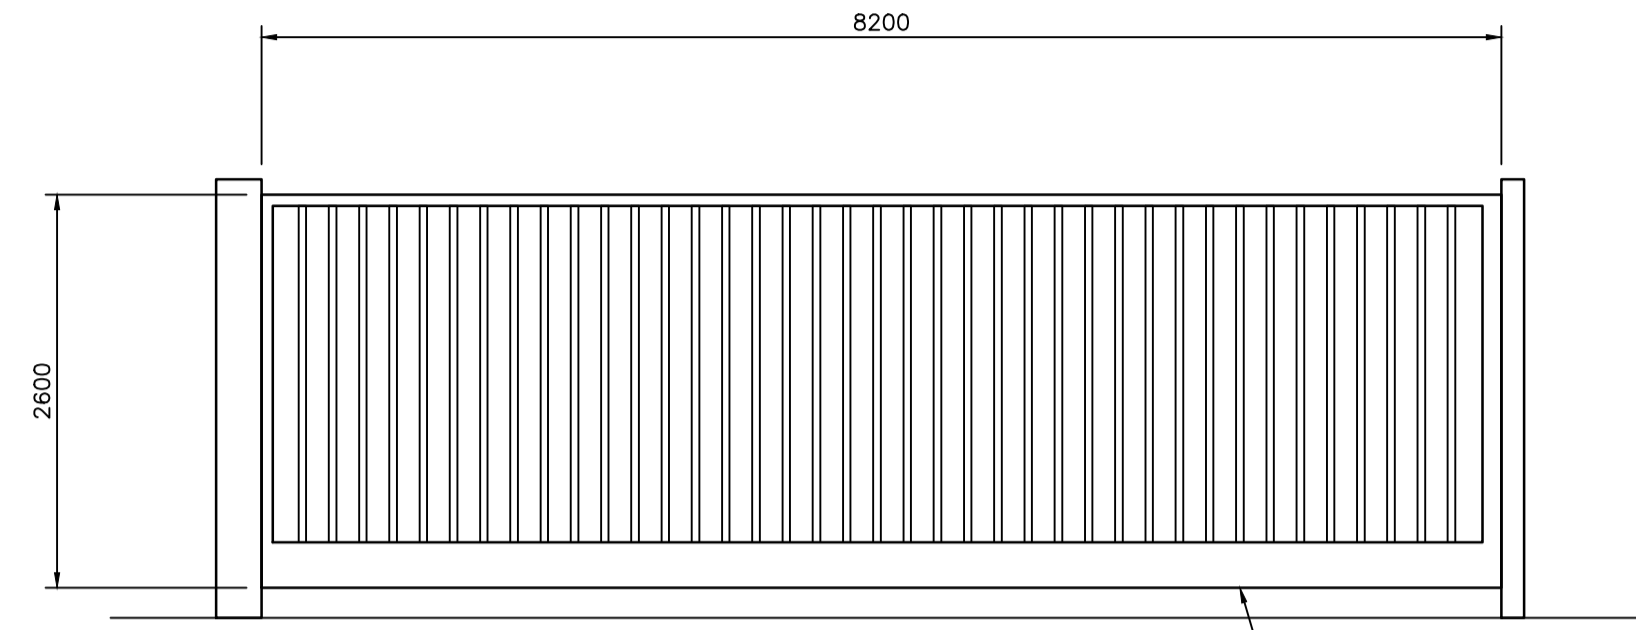


**GATE TYPE 1**  
SCALE 1:50

BLACK SLIDING STEEL GATE

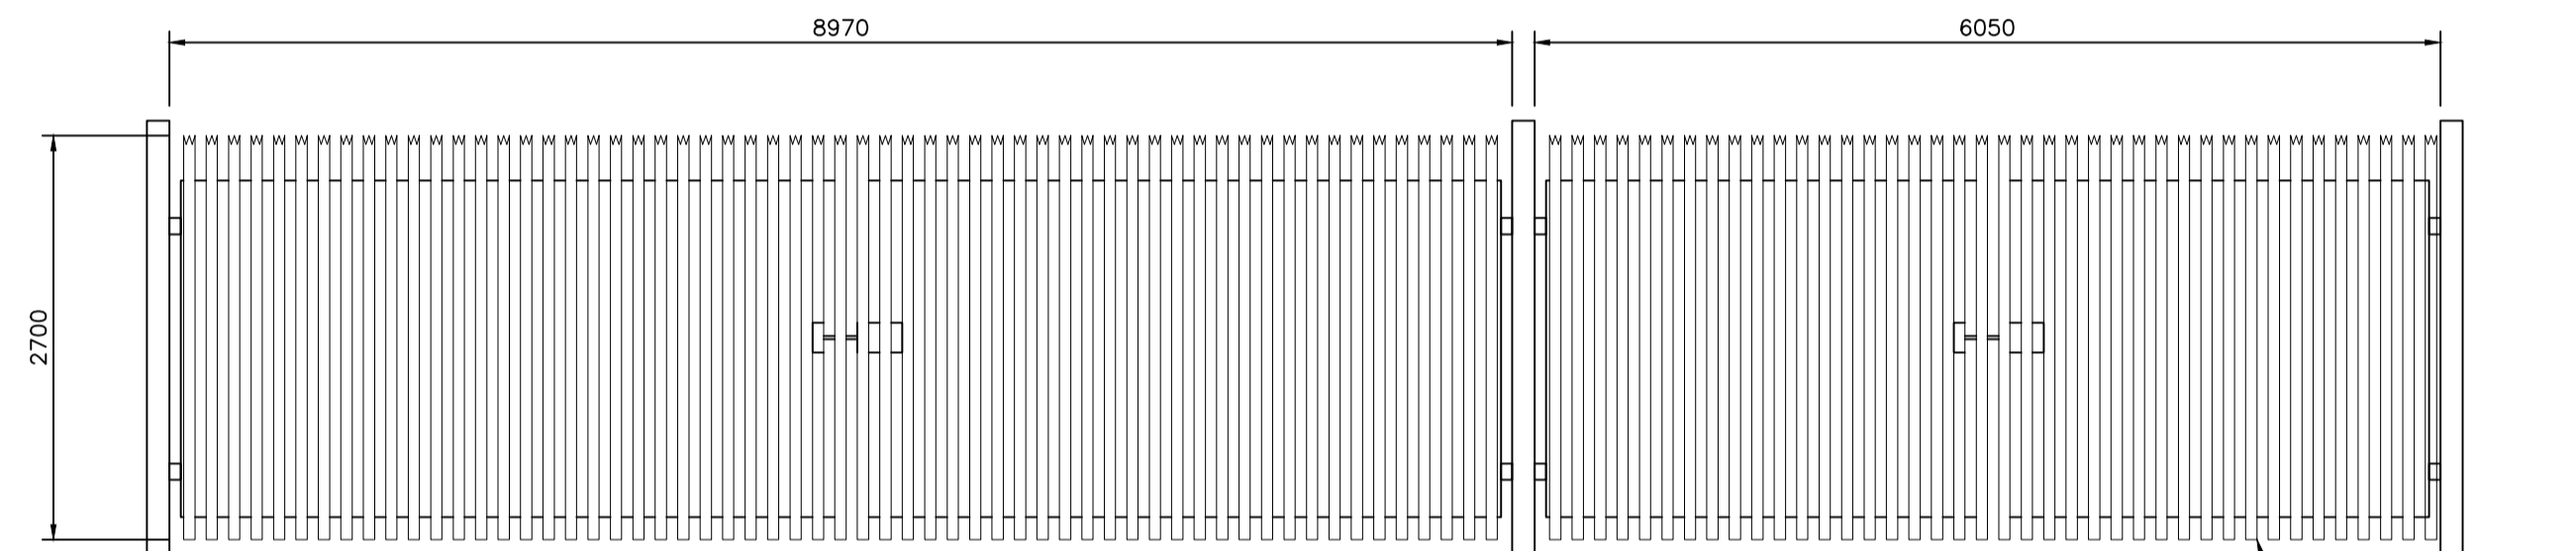

**GATE TYPE 2**  
SCALE 1:50

GREEN PALISADE GATES

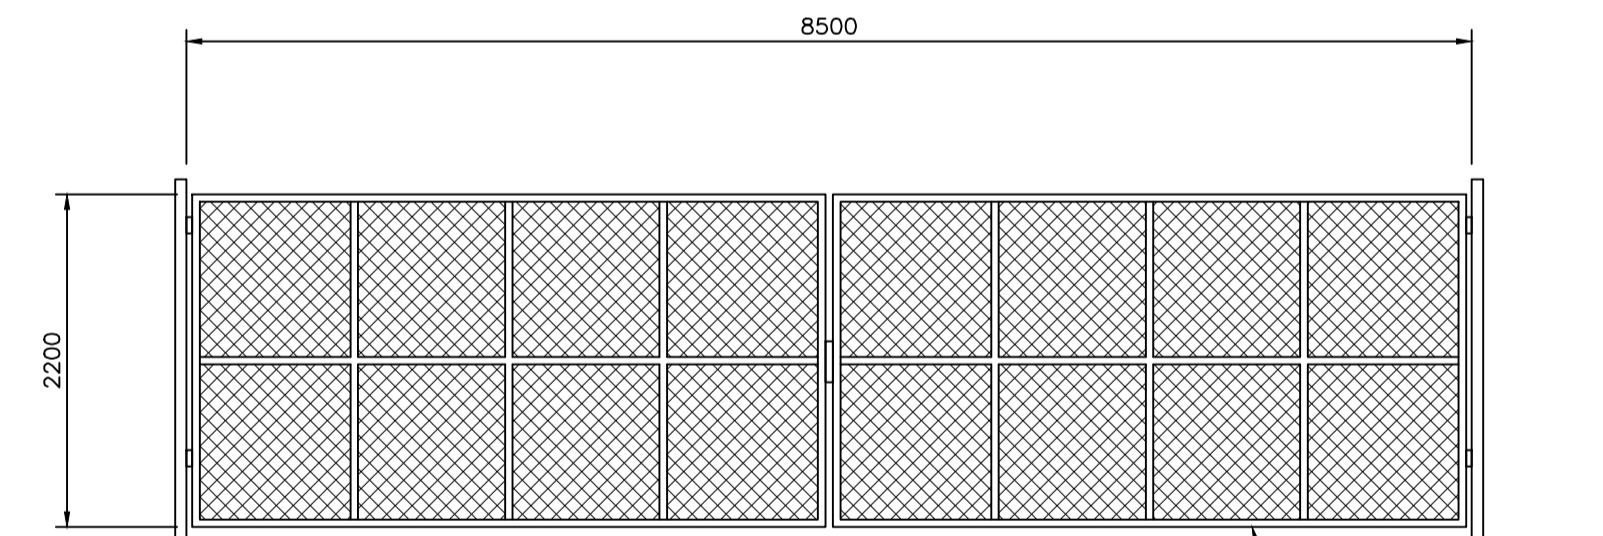

**GATE TYPE 3**  
SCALE 1:50

BLACK STEEL FRAME, WIRE INFILL

		ESBI	BnM					
0	18.10.18	ISSUED FOR PLANNING	KMcG	HOK	PK	PN	BH	
REV	DATE	REVISION DESCRIPTION	DRN	VER	APP	DRN	VER	APP

©COPYRIGHT © ESB INTERNATIONAL LIMITED  
 ALL RIGHTS RESERVED. NO PART OF THIS WORK MAY BE MODIFIED, REPRODUCED OR COPIED IN ANY FORM OR BY ANY MEANS - GRAPHIC, ELECTRONIC OR MECHANICAL, INCLUDING PHOTOCOPIING, RECORDING, TYPING OR USED FOR ANY PURPOSE OTHER THAN ITS DESIGNATED PURPOSE, WITHOUT THE WRITTEN PERMISSION OF ESB ENGINEERING & FACILITY MANAGEMENT LTD., TRADING AS ESB INTERNATIONAL.

PURPOSE OF ISSUE - PRELIMINARY UNLESS INDICATED  
 CLIENT APPROVAL  PLANNING  TENDER  CONSTRUCTION  AS-BUILT

CLIENT: ESB

PROJECT: WEST OFFALY POWER TRANSITION TO BIOMASS

 <small>One Dublin Airport Centre, Dublin Airport, Cloughran, Co. Dublin Tel: 353 1 703 8000 Email: marketing@esbi.ie Web: www.esbinternational.ie</small>	 <small>ENGINEER DESIGN Naturally Driven Engineering Department, Leabeg, Tullamore, Co. Offaly Tel: 057 9345900</small>
---	--

CONTRACT: WOP - TRANSITION TO BIOMASS

DRAWING TITLE: EXISTING & PROPOSED BOUNDARY & ENTRANCE TREATMENTS

PRODUCTION UNIT: CIVIL & ENVIRONMENTAL ENGINEERING

 <b>INTERNATIONAL</b>	<small>One Dublin Airport Central, Dublin Airport, Cloughran, Co. Dublin Tel: 353 1 703 8000 Email: marketing@esbi.ie Web: www.esbinternational.ie</small> <small>ESB International is a trading name of ESBI Engineering &amp; Facility Management Ltd. Registered Office: as above Registered in Ireland No. 155249</small>
--------------------------	--

PRODUCED KMcG	VERIFIED HOK	APPROVED PK	APPROVAL DATE 18.10.18
CLIENT REF	NO. OF SHTS 1	SIZE A1	SCALE 1:50

DRAWING NUMBER: QS-000206-01-D460-079