


GENERAL LEGEND

DEVELOPMENT BOUNDARY	
LANDS UNDER CONTROL OF ESB	
SITE NOTICE LOCATION	
EXISTING TREES/ SCRUB	
EXISTING RAIL LINE	
EXISTING BOREHOLES	

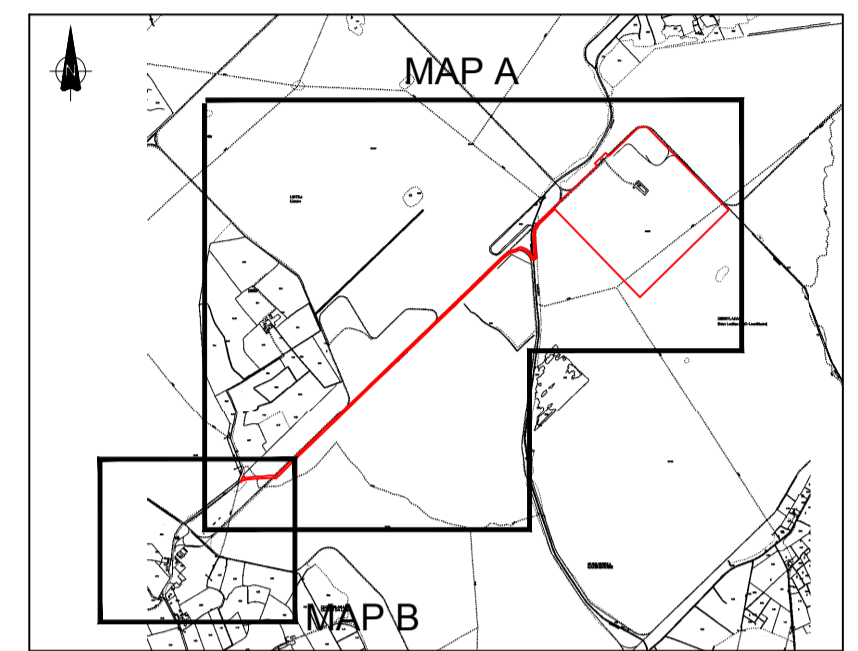

- NOTES:**
1. THIS DRAWING IS FOR PLANNING APPLICATION PURPOSES ONLY.
 2. DRAWING NOT TO BE SCALED. FIGURED DIMENSIONS ONLY TO BE USED.
 3. ALL LEVELS TO MALIN HEAD METRES ABOVE DATUM
 4. PLANS AND LAYOUT DRAWINGS SHOW PRINCIPLE FEATURES AND STRUCTURES OF THE SITE. AS WITH ALL INDUSTRIAL SITES, ON-GOING OPERATIONS AND MAINTENANCE OCCASIONALLY NECESSITATE THE TEMPORARY USE OF MODULAR UNITS SUCH AS PORTACABINS FOR WELFARE FACILITIES, STORAGE ETC. THEIR USE IS TYPICALLY SHORT-TERM, RELATED TO PARTICULAR ACTIVITIES AND DOES NOT CHANGE THE NATURE OR INTENSITY OF ACTIVITIES ON THE SITE

REFERENCE: OSI MAP NO. OY013-04, (3426, 3363)

		ESBI		BNM			
REV	DATE	DRN	VER	APP	DRN	VER	APP
0	18.10.18	ISSUED FOR PLANNING					

COPYRIGHT © ESB INTERNATIONAL LIMITED
ALL RIGHTS RESERVED. NO PART OF THIS WORK MAY BE MODIFIED, REPRODUCED OR COPIED IN ANY FORM OR BY ANY MEANS - GRAPHIC, ELECTRONIC OR MECHANICAL, INCLUDING PHOTOCOPYING, RECORDING, TAPING OR USED FOR ANY PURPOSE OTHER THAN ITS DESIGNATED PURPOSE, WITHOUT THE WRITTEN PERMISSION OF ESB INTERNATIONAL ENGINEERING & FACILITY MANAGEMENT LTD., TRADING AS ESB INTERNATIONAL.

PURPOSE OF ISSUE - PRELIMINARY UNLESS INDICATED
 CLIENT APPROVAL PLANNING TENDER CONSTRUCTION AS-BUILT

CLIENT: **ESB**

PROJECT: **WEST OFFALY POWER TRANSITION TO BIOMASS**

ENGINEER DESIGN: **BORD na MÓNA**
Naturally Driven
Engineering Department,
Leabeg, Tullamore, Co. Offaly. Tel: 057 9345900

CONTRACT: **WOP: ASH DISPOSAL FACILITY (ADF)**


DRAWING TITLE: **EXISTING SITE LOCATION MAP, 1:5,000 SCALE, AT CLONFINLOUGH, DERRYLAHAN, LEITRA AND CLONDELARA**

PRODUCTION UNIT: **CIVIL & ENVIRONMENTAL ENGINEERING**

ESB INTERNATIONAL
One Dublin Airport Central,
Dublin Airport, Cloughran, Co. Dublin
Tel: 353 1 703 8000 Email: marketing@esbi.ie
Web: www.esbinternational.ie
ESB International is a trading name of
ESBI Engineering & Facility Management Ltd.
Registered Office: as above Registered in Ireland No. 155249

DRAWN	VERIFIED	APPROVED	APPROVAL DATE
NH	H.OK	PK	18.10.18
CLIENT REF	NO. OF SHTS	SIZE	SCALE
	1	A1	1:5000 @ A1

DRAWING NUMBER: **QS-00206-01-D460-100**

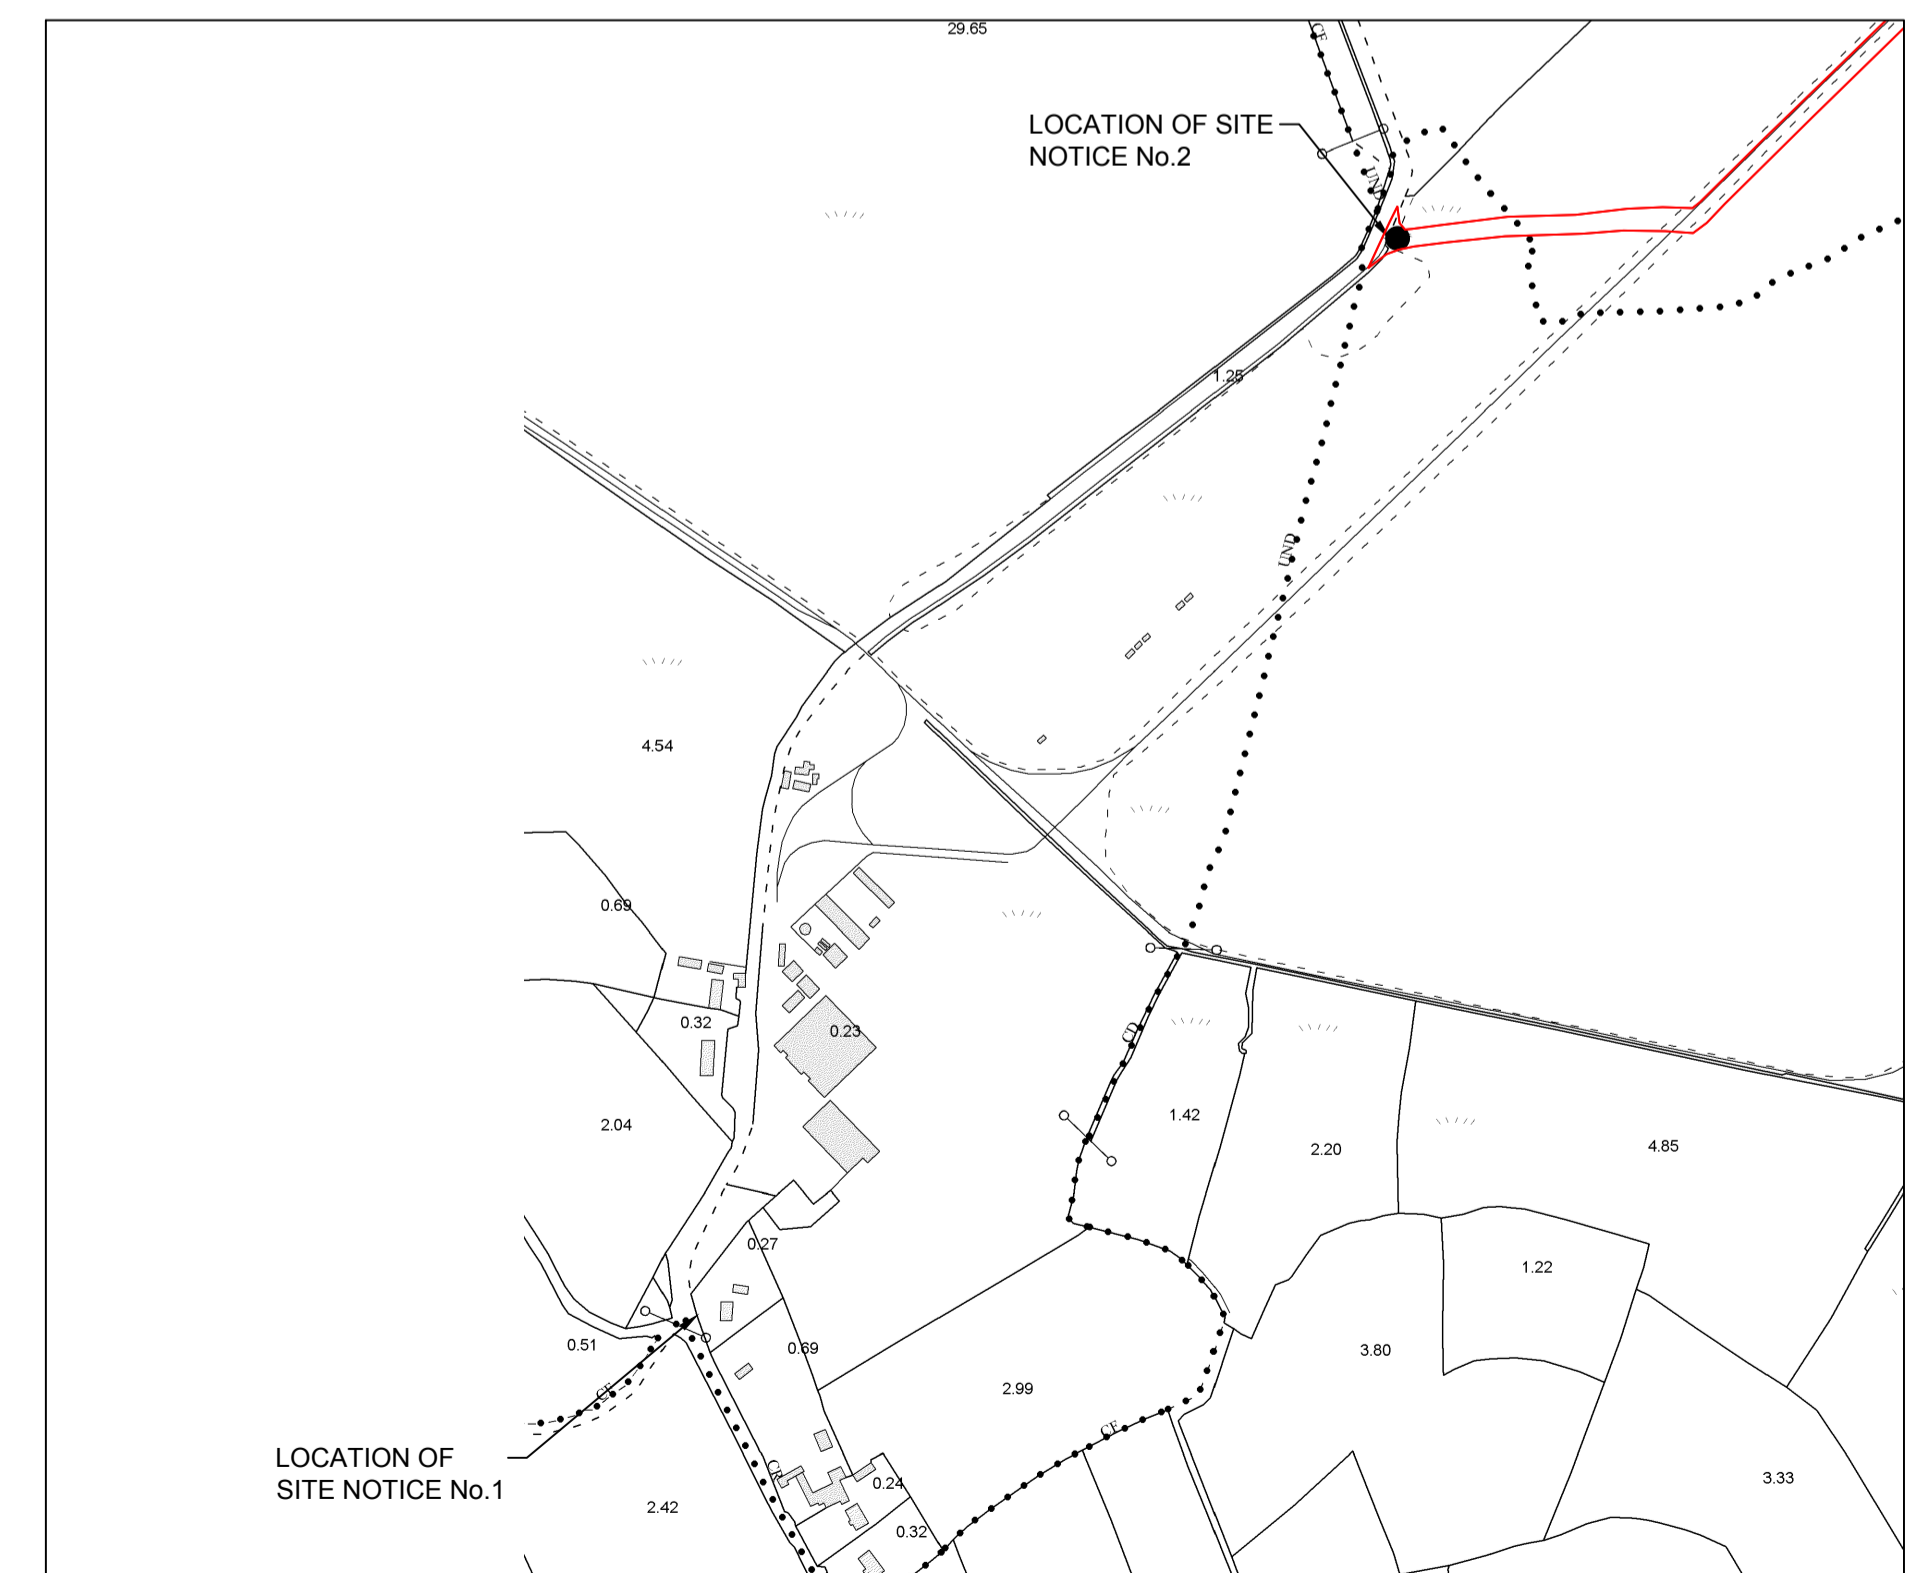

INSET (MAP B): PLAN SHOWING LOCATION OF SITE NOTICE No. 1
SCALE 1:5000

MAP A
SCALE 1:5000