



PLAN 1
SCALE 1:2500

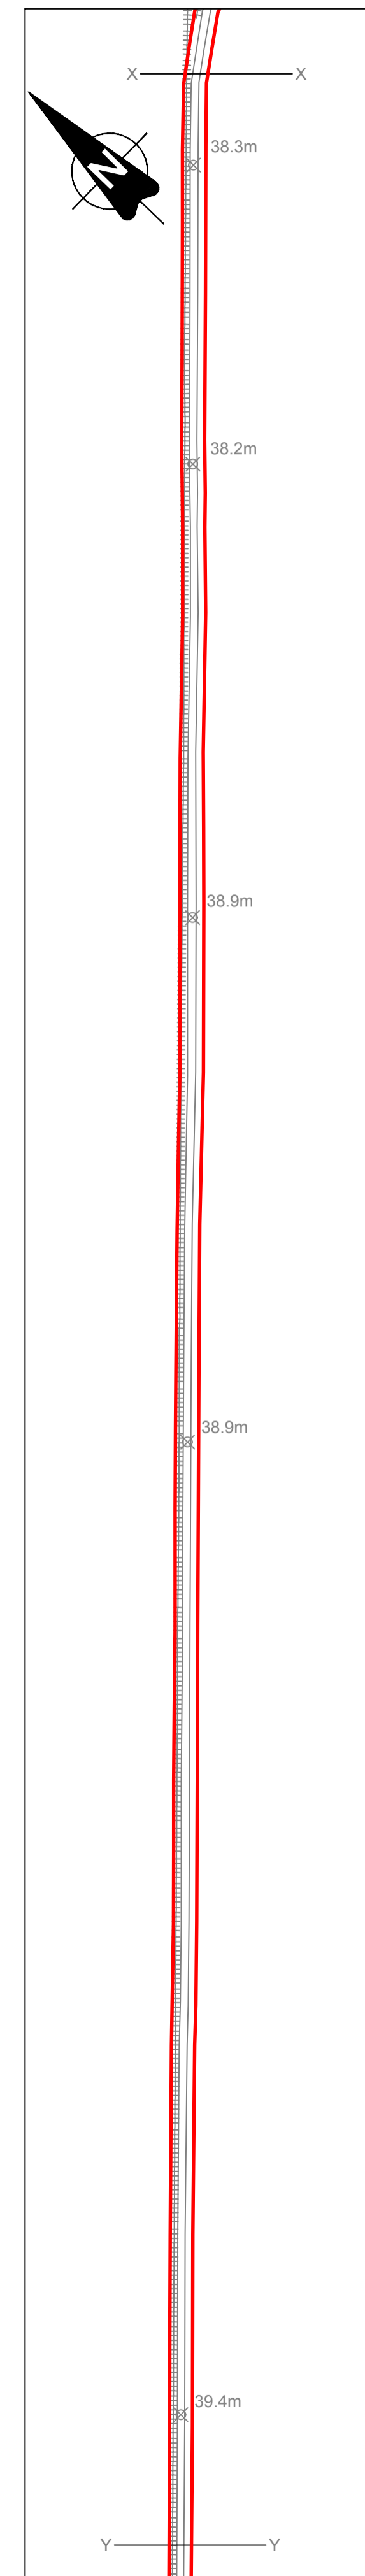

PLAN 2
SCALE 1:2500

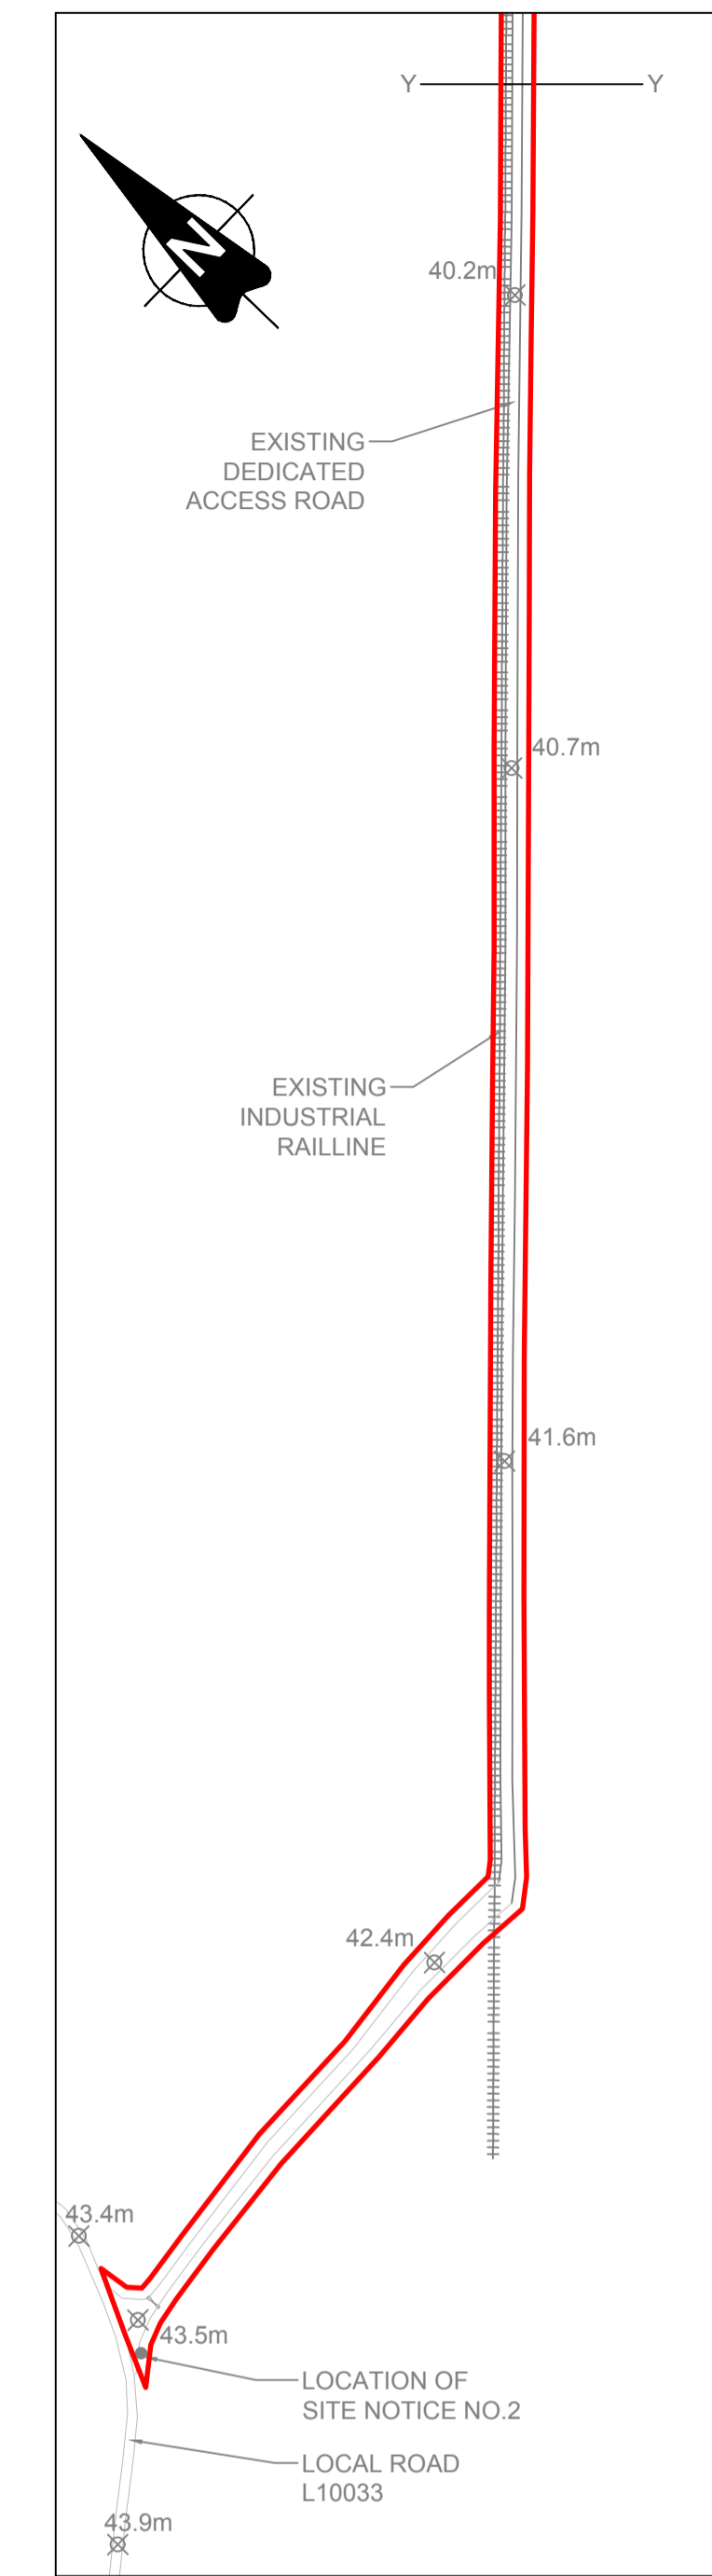


PLAN 3
SCALE 1:2500

GENERAL LEGEND

- DEVELOPMENT BOUNDARY —
- LANDS UNDER CONTROL OF ESB —
- EXISTING LEVEL ⊗ 39.8m
- EXISTING EMBANKMENT SLOPE ⚡

KEY PLAN:

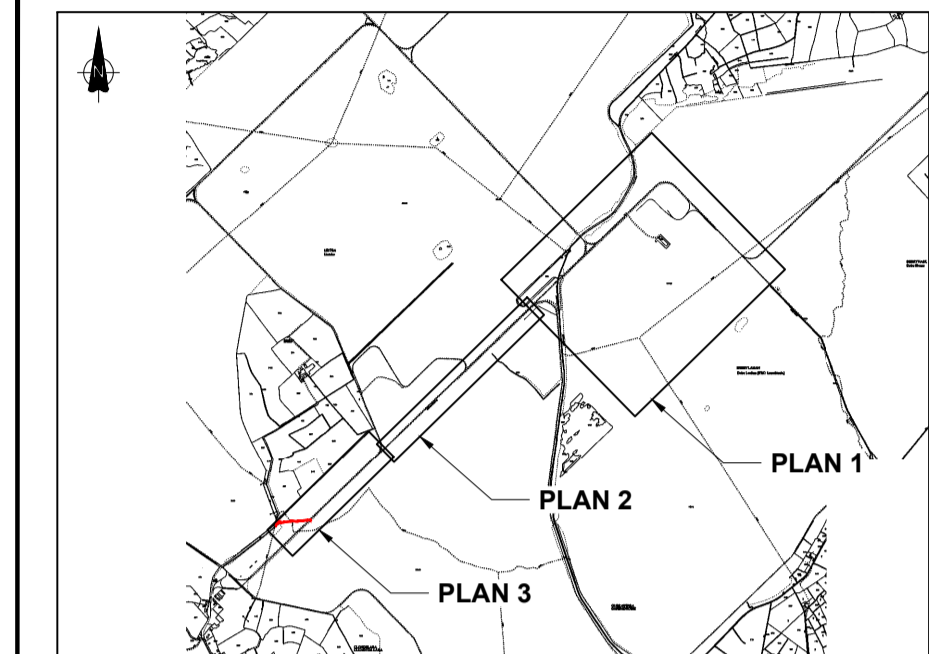

NOTES:

1. THIS DRAWING IS FOR PLANNING APPLICATION PURPOSES ONLY.
2. DRAWING NOT TO BE SCALED. FIGURED DIMENSIONS ONLY TO BE USED.
3. ALL LEVELS TO MALIN HEAD METRES ABOVE DATUM
4. PLANS AND LAYOUT DRAWINGS SHOW PRINCIPLE FEATURES AND STRUCTURES OF THE SITE. AS WITH ALL INDUSTRIAL SITES, ON-GOING OPERATIONS AND MAINTENANCE OCCASIONALLY NECESSITATE THE TEMPORARY USE OF MODULAR UNITS SUCH AS PORTACABINS FOR WELFARE FACILITIES, STORAGE ETC. THEIR USE IS TYPICALLY SHORT-TERM, RELATED TO PARTICULAR ACTIVITIES AND DOES NOT CHANGE THE NATURE OR INTENSITY OF ACTIVITIES ON THE SITE

REFERENCE: OSI MAP NO: OY013-04 (3363,3426)

		ESBI		BNM		
REV	DATE	DRN	VER	APP	VER	APP
0	18.10.18					

COPYRIGHT © ESB INTERNATIONAL LIMITED
ALL RIGHTS RESERVED. NO PART OF THIS WORK MAY BE MODIFIED, REPRODUCED OR COPIED IN ANY FORM OR BY ANY MEANS - GRAPHIC, ELECTRONIC OR MECHANICAL, INCLUDING PHOTOCOPYING, RECORDING, TAPING OR USED FOR ANY PURPOSE OTHER THAN ITS DESIGNATED PURPOSE. WITHOUT THE WRITTEN PERMISSION OF ESB ENGINEERING & FACILITY MANAGEMENT LTD., TRADING AS ESB INTERNATIONAL.

PURPOSE OF ISSUE - PRELIMINARY UNLESS INDICATED

CLIENT APPROVAL PLANNING TENDER CONSTRUCTION AS-BUILT

CLIENT: ESB

PROJECT: WEST OFFALY POWER TRANSITION TO BIOMASS

ENGINEER DESIGN: **BORD NA MONA** Naturally Driven Engineering Department, Leabeg, Tullamore, Co. Offaly. Tel: 057 9345900

CONTRACT: WOP: ASH DISPOSAL FACILITY (ADF)

DRAWING TITLE: EXISTING SITE LAYOUT PLAN (1:2,500 SCALE) AT CLONFINLOUGH, DERRYLAHAN, LEITRA AND CLONDELARA

PRODUCTION UNIT: CIVIL & ENVIRONMENTAL ENGINEERING

ESB INTERNATIONAL
One Dublin Airport Central, Dublin Airport, Cloughran, Co. Dublin
Tel: 353 1 703 8000 Email: marketing@esbi.ie
Web: www.esbinternational.ie
ESB International is a trading name of ESB Engineering & Facility Management Ltd. Registered Office: as above Registered in Ireland No. 155249

DRAWN	VERIFIED	APPROVED	APPROVAL DATE
NH	H.OK	PK	18.10.18
CLIENT REF	NO. OF SHTS	SIZE	SCALE
	1	A1	1:2500 @ A1

DRAWING NUMBER: **QS-000206-01-D460-102** REV: 0