



PLAN 1
SCALE 1:2500

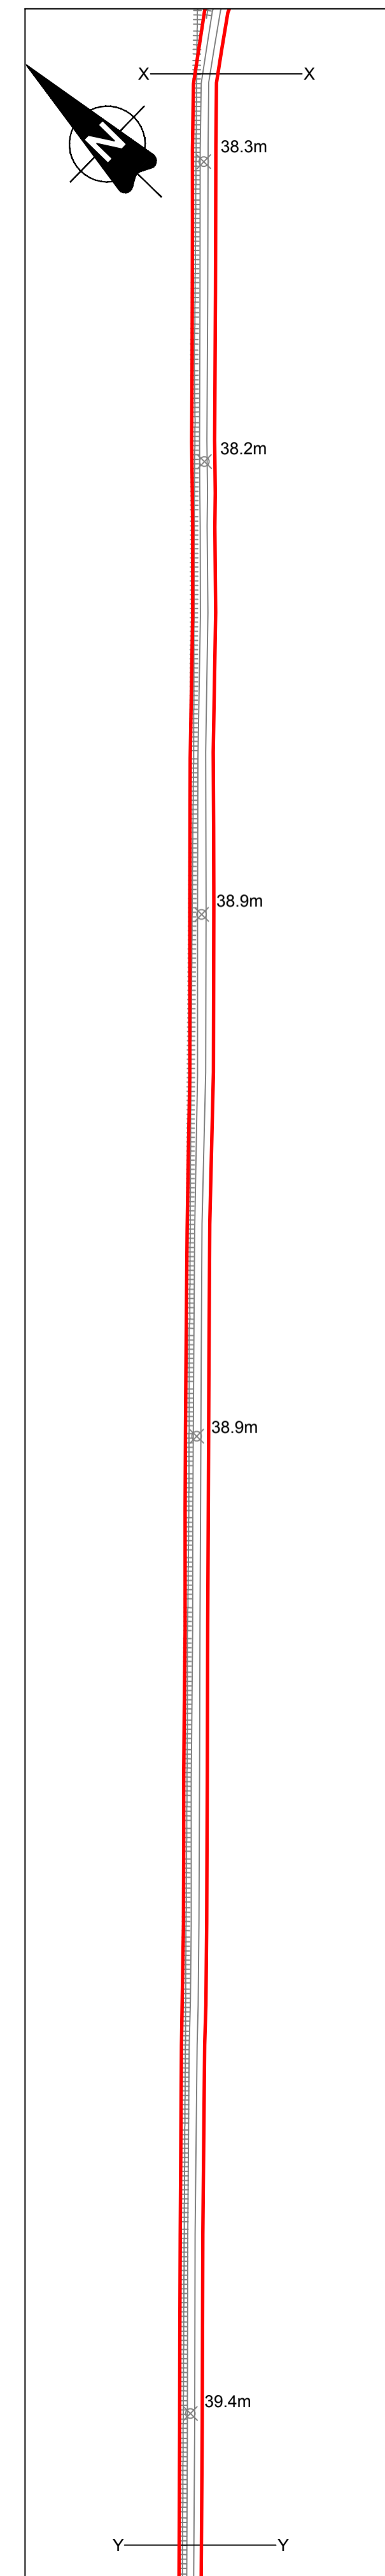


PLAN 2
SCALE 1:2500

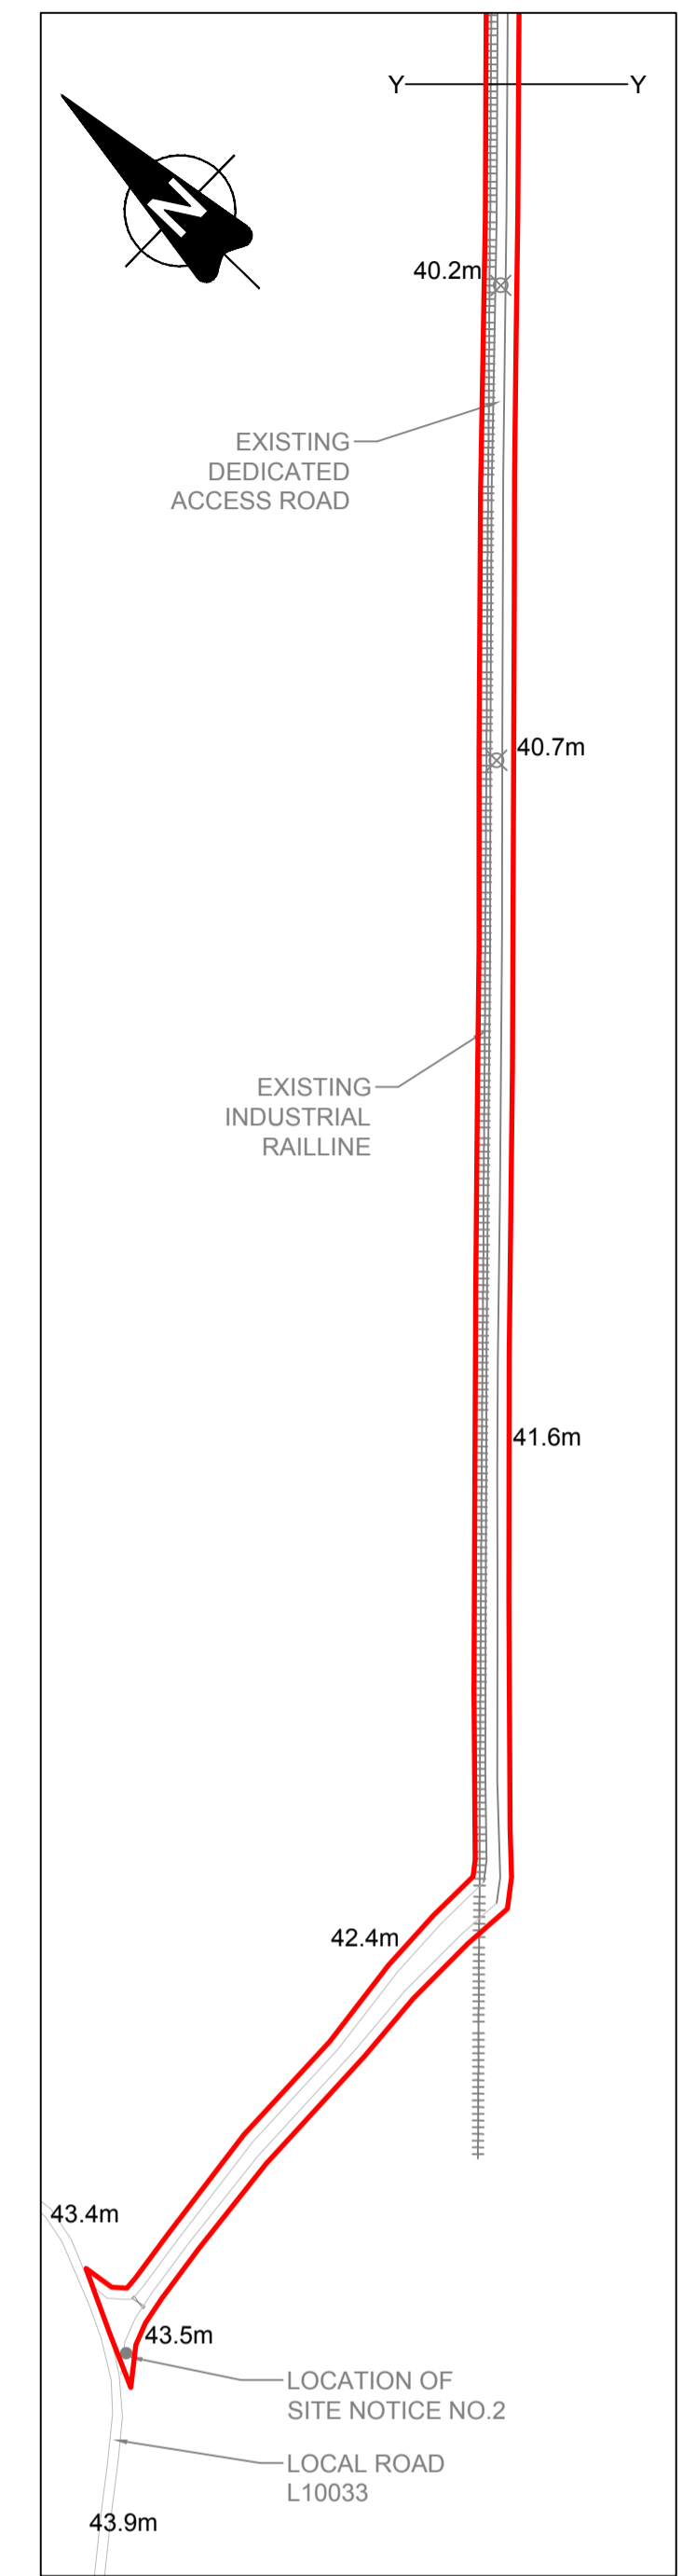

PLAN 3
SCALE 1:2500

GENERAL LEGEND

DEVELOPMENT BOUNDARY	
EXISTING STRUCTURES	
PROPOSED STRUCTURES	
EXISTING CELL DIVISIONS	
PROPOSED CELL DIVISIONS	
EXISTING LEVEL	
PROPOSED LEVEL	
EXISTING EMBANKMENT SLOPE	
PROPOSED EMBANKMENT SLOPE	
EXISTING FENCE	
PROPOSED FENCE	

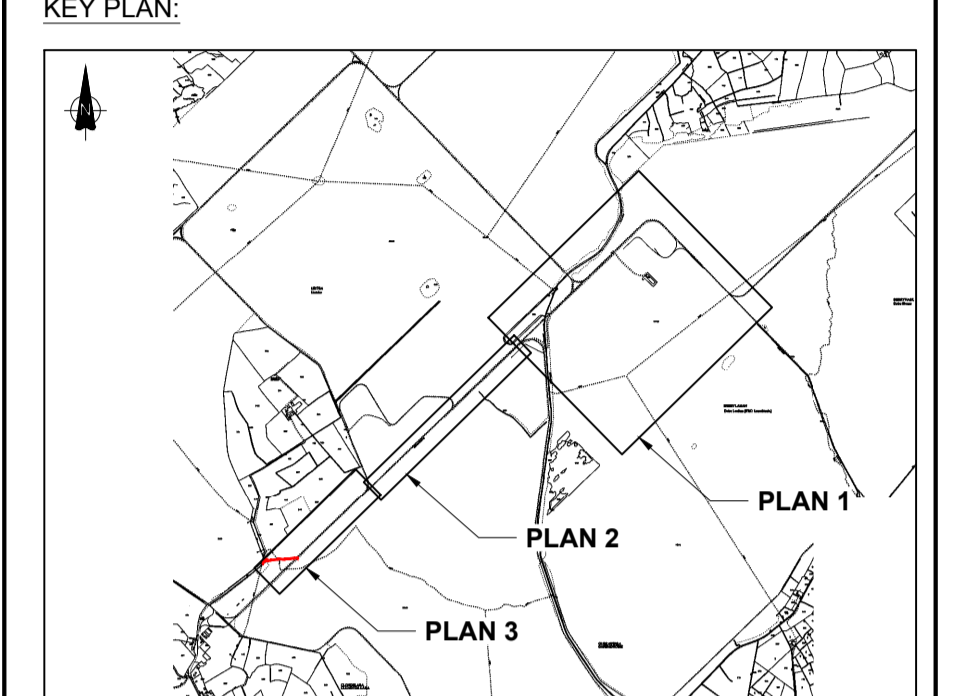

- NOTES:**
- THIS DRAWING IS FOR PLANNING APPLICATION PURPOSES ONLY.
 - DRAWING NOT TO BE SCALED. FIGURED DIMENSIONS ONLY TO BE USED.
 - ALL LEVELS TO MALIN HEAD METRES ABOVE DATUM
 - PROPOSED LEVELS ARE OF FILLED & CAPPED CELLS
 - PLANS AND LAYOUT DRAWINGS SHOW PRINCIPLE FEATURES AND STRUCTURES OF THE SITE. AS WITH ALL INDUSTRIAL SITES, ON-GOING OPERATIONS AND MAINTENANCE OCCASIONALLY NECESSITATE THE TEMPORARY USE OF MODULAR UNITS SUCH AS PORTACABINS FOR WELFARE FACILITIES, STORAGE ETC. THEIR USE IS TYPICALLY SHORT-TERM, RELATED TO PARTICULAR ACTIVITIES AND DOES NOT CHANGE THE NATURE OR INTENSITY OF ACTIVITIES ON THE SITE

REFERENCE: OSI MAP NO: OY013-04 (3363.3426)

REV	DATE	REVISION DESCRIPTION	DRN	VER	APP	DRN	VER	APP
0	18.10.18	ISSUED FOR PLANNING						

COPYRIGHT © ESB INTERNATIONAL LIMITED
ALL RIGHTS RESERVED. NO PART OF THIS WORK MAY BE MODIFIED, REPRODUCED OR COPIED IN ANY FORM OR BY ANY MEANS - GRAPHIC, ELECTRONIC OR MECHANICAL, INCLUDING PHOTOCOPYING, RECORDING, TAPING OR USED FOR ANY PURPOSE OTHER THAN ITS DESIGNATED PURPOSE, WITHOUT THE WRITTEN PERMISSION OF ESB INTERNATIONAL ENGINEERING & FACILITY MANAGEMENT LTD., TRADING AS ESB INTERNATIONAL.

PURPOSE OF ISSUE - PRELIMINARY UNLESS INDICATED

CLIENT APPROVAL PLANNING TENDER CONSTRUCTION AS-BUILT

CLIENT: ESB

PROJECT: WEST OFFALY POWER TRANSITION TO BIOMASS

ENGINEER DESIGN: **BORD NA MÓNA** Naturally Driven
Engineering Department, Leabeg, Tullamore, Co. Offaly. Tel: 057 9345900

CONTRACT: WOP: ASH DISPOSAL FACILITY (ADF)

DRAWING TITLE: PROPOSED SITE LAYOUT PLAN (1:2500 SCALE) AT CLONFINLOUGH, DERRYLAHAN, LEITRA AND CLONDELARA

PRODUCTION UNIT: CIVIL & ENVIRONMENTAL ENGINEERING

ESB INTERNATIONAL
One Dublin Airport Central, Dublin Airport, Cloughran, Co. Dublin
Tel: 353 1 703 8000 Email: marketing@esbie.ie
Web: www.esbinternational.ie
ESB International is a trading name of ESB International Engineering & Facility Management Ltd. Registered Office: as above Registered in Ireland No. 155249

DRAWN	VERIFIED	APPROVED	APPROVAL DATE
NH	H.O.K	PK	18.10.18
CLIENT REF	NO. OF SHTS	SIZE	SCALE
	1	A1	1:2500 @ A1

DRAWING NUMBER: **QS-000206-01-D460-103** REV: 0