


GENERAL LEGEND

- DEVELOPMENT BOUNDARY ———
- EXISTING STRUCTURES ———
- PROPOSED STRUCTURES ———
- EXISTING CELL DIVISIONS - - - - -
- PROPOSED CELL DIVISIONS - - - - -
- EXISTING LEVEL ⊕ 39.8m
- PROPOSED LEVEL ⊕ 39.8m
- EXISTING EMBANKMENT SLOPE / / / / /
- PROPOSED EMBANKMENT SLOPE / / / / /
- EXISTING LEACHATE MANHOLE & KIOSK ⊙
- PROPOSED LEACHATE MANHOLE & KIOSK ⊙
- EXISTING LEACHATE LAGOON FENCE ⊕
- PROPOSED LEACHATE LAGOON FENCE ⊕

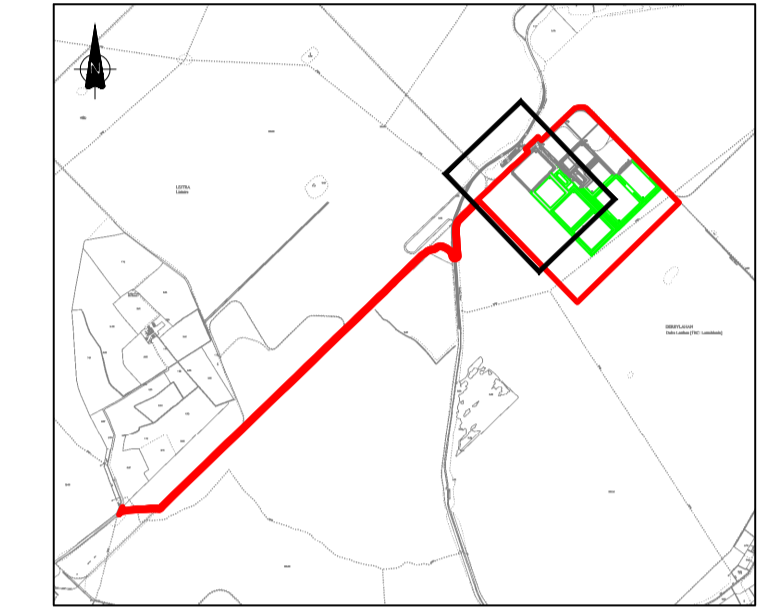

KEY PLAN

- NOTES:
- THIS DRAWING IS FOR PLANNING APPLICATION PURPOSES ONLY.
 - DRAWING NOT TO BE SCALED. FIGURED DIMENSIONS ONLY TO BE USED.
 - ALL LEVELS TO MALIN HEAD METRES ABOVE DATUM
- REFERENCE: OSI MAP NO: OY013-04 (3363, 3426)

REV	DATE	REVISION DESCRIPTION	DRN	VER	APP	DRN	VER	APP
0	18.10.18	ISSUED FOR PLANNING						

COPYRIGHT © ESB INTERNATIONAL LIMITED
 ALL RIGHTS RESERVED. NO PART OF THIS WORK MAY BE MODIFIED, REPRODUCED OR COPIED IN ANY FORM OR BY ANY MEANS - GRAPHIC, ELECTRONIC OR MECHANICAL, INCLUDING PHOTOCOPYING, RECORDING, TAPING OR USED FOR ANY PURPOSE OTHER THAN ITS DESIGNATED PURPOSE, WITHOUT THE WRITTEN PERMISSION OF ESB INTERNATIONAL.

PURPOSE OF ISSUE - PRELIMINARY UNLESS INDICATED
 CLIENT APPROVAL PLANNING TENDER CONSTRUCTION AS-BUILT

CLIENT: **ESB**

PROJECT: **WEST OFFALY POWER TRANSITION TO BIOMASS**

ENGINEER DESIGN: **BORD NA MÓNA**
 Naturally Driven
 Engineering Department,
 Leabeg, Tullamore, Co. Offaly, Tel: 057 9345900

CONTRACT: **WOP: ASH DISPOSAL FACILITY (ADF)**

DRAWING TITLE: **PROPOSED SITE LAYOUT (1:1,000 SCALE) SHEET 3 OF 4**

PRODUCTION UNIT: **CIVIL & ENVIRONMENTAL ENGINEERING**

ESB INTERNATIONAL
 One Dublin Airport Central,
 Dublin Airport, Cloughran, Co. Dublin
 Tel: 353 1 703 8000 Email: marketing@esb.ie
 Web: www.esbinternational.ie
 ESB International is a trading name of
 ESSI Engineering & Facility Management Ltd.
 Registered Office: as above Registered in Ireland No. 155249

DRAWN: NH	VERIFIED: H.O.K	APPROVED: PK	APPROVAL DATE: 18.10.18
CLIENT REF:	NO. OF SHTS: 1	SIZE: A1	SCALE: 1:1000 @ A1

DRAWING NUMBER: **QS-000206-01-D460-106** REV: 0

NOTE:
 PLANS AND LAYOUT DRAWINGS SHOW PRINCIPLE FEATURES AND STRUCTURES OF THE SITE, AS WITH ALL INDUSTRIAL SITES, ON-GOING OPERATIONS AND MAINTENANCE OCCASIONALLY NECESSITATE THE TEMPORARY USE OF MODULAR UNITS SUCH AS PORTACABINS FOR WELFARE FACILITIES, STORAGE ETC. THEIR USE IS TYPICALLY SHORT-TERM, RELATED TO PARTICULAR ACTIVITIES AND DOES NOT CHANGE THE NATURE OR INTENSITY OF ACTIVITIES ON THE SITE