




EXISTING ACCESS TRACK (SCALE 1:1,000)

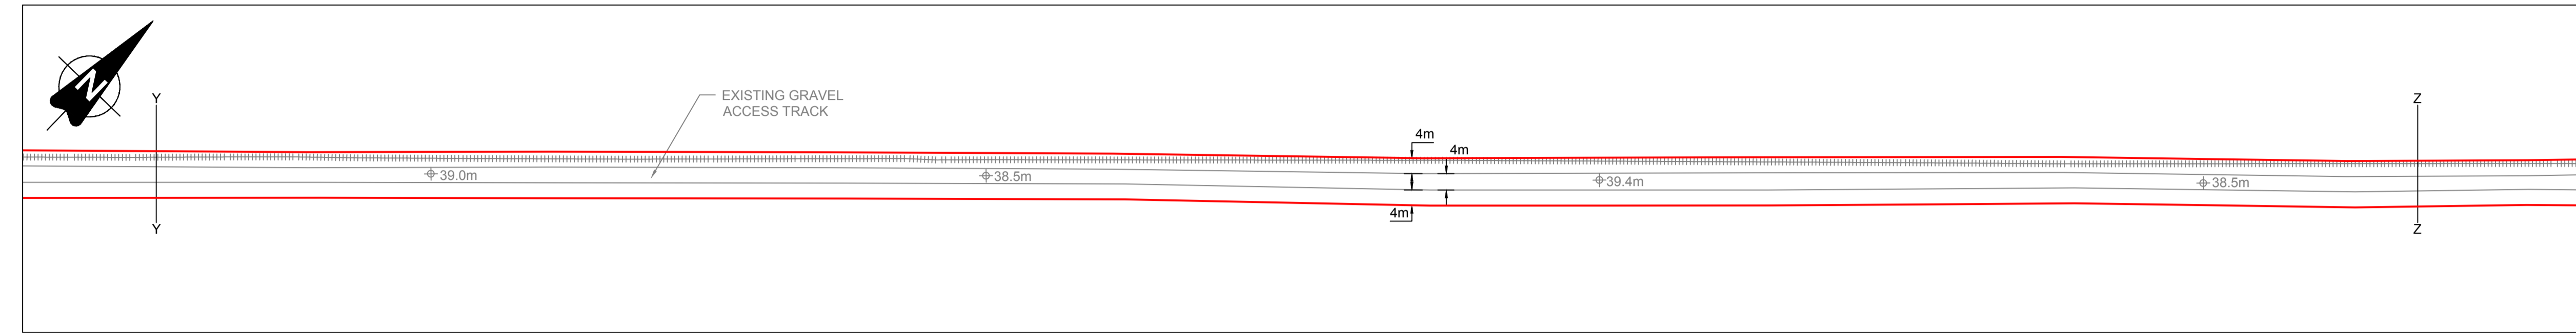


EXISTING ACCESS TRACK (SCALE 1:1,000)

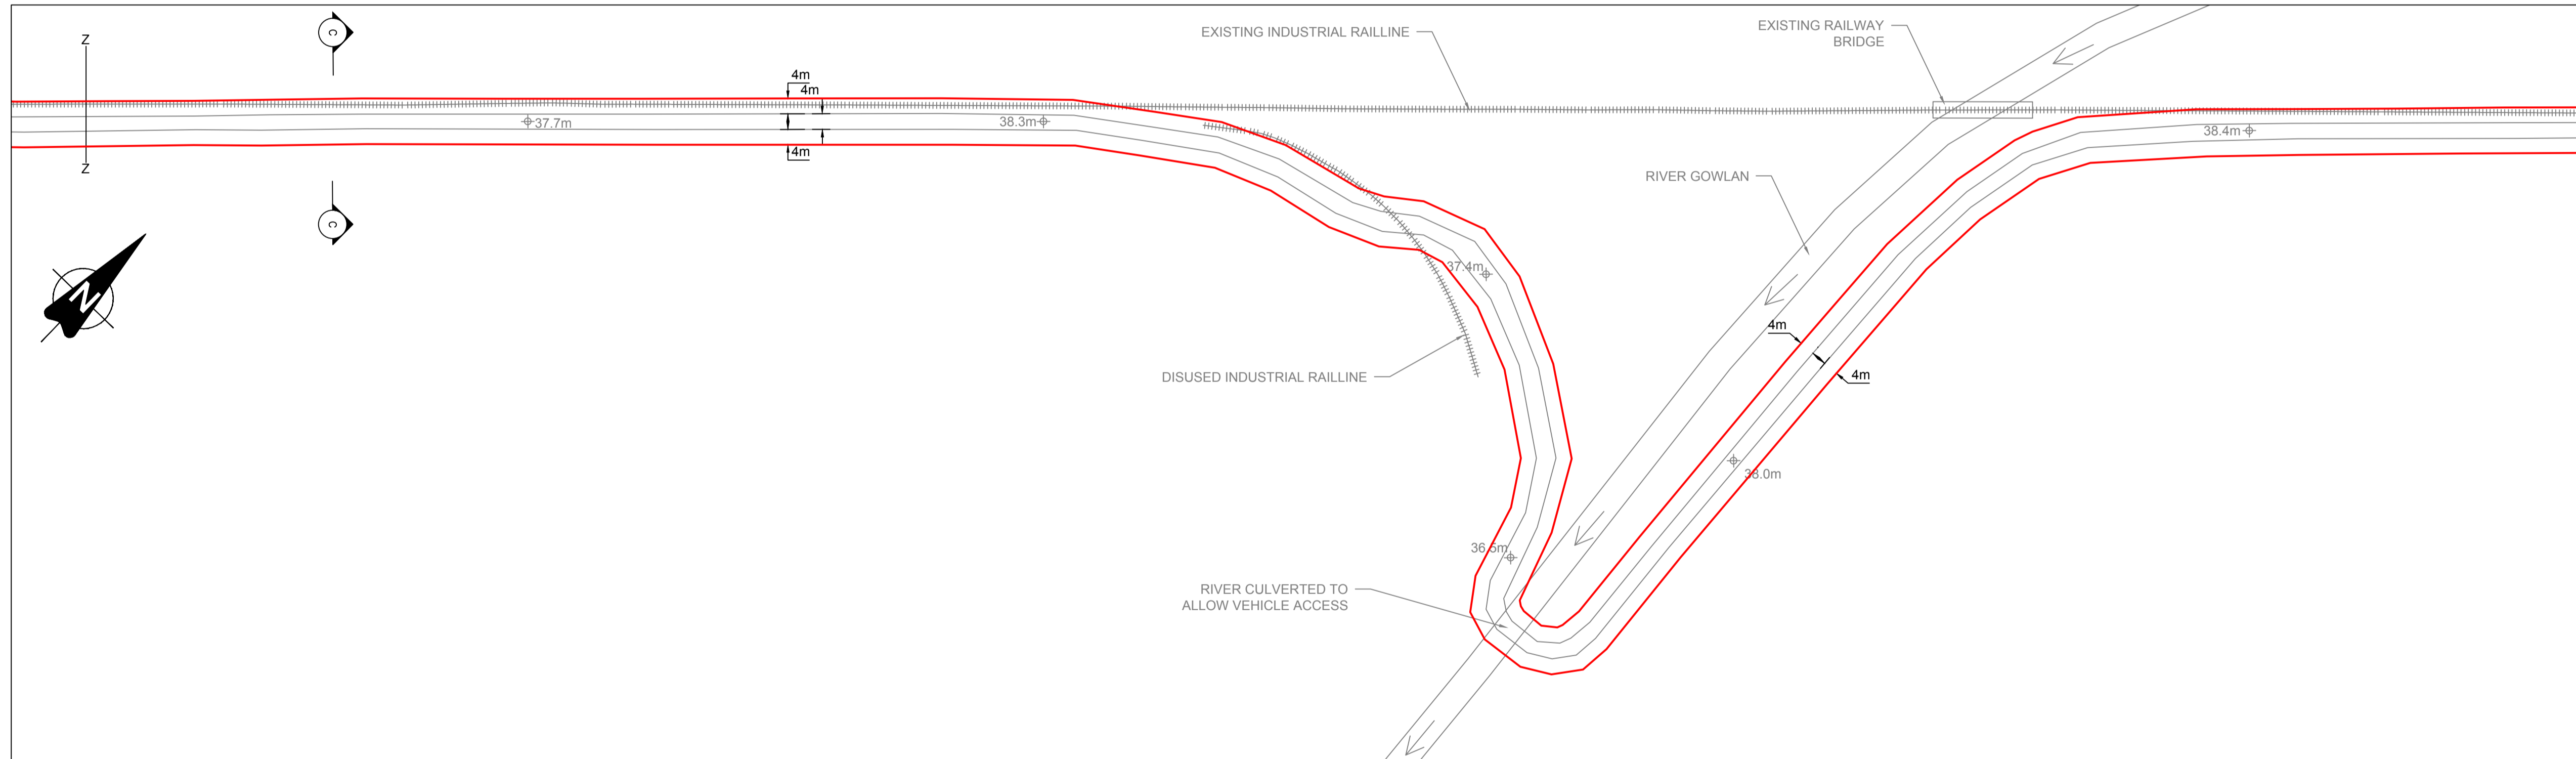


EXISTING ACCESS TRACK (SCALE 1:1,000)

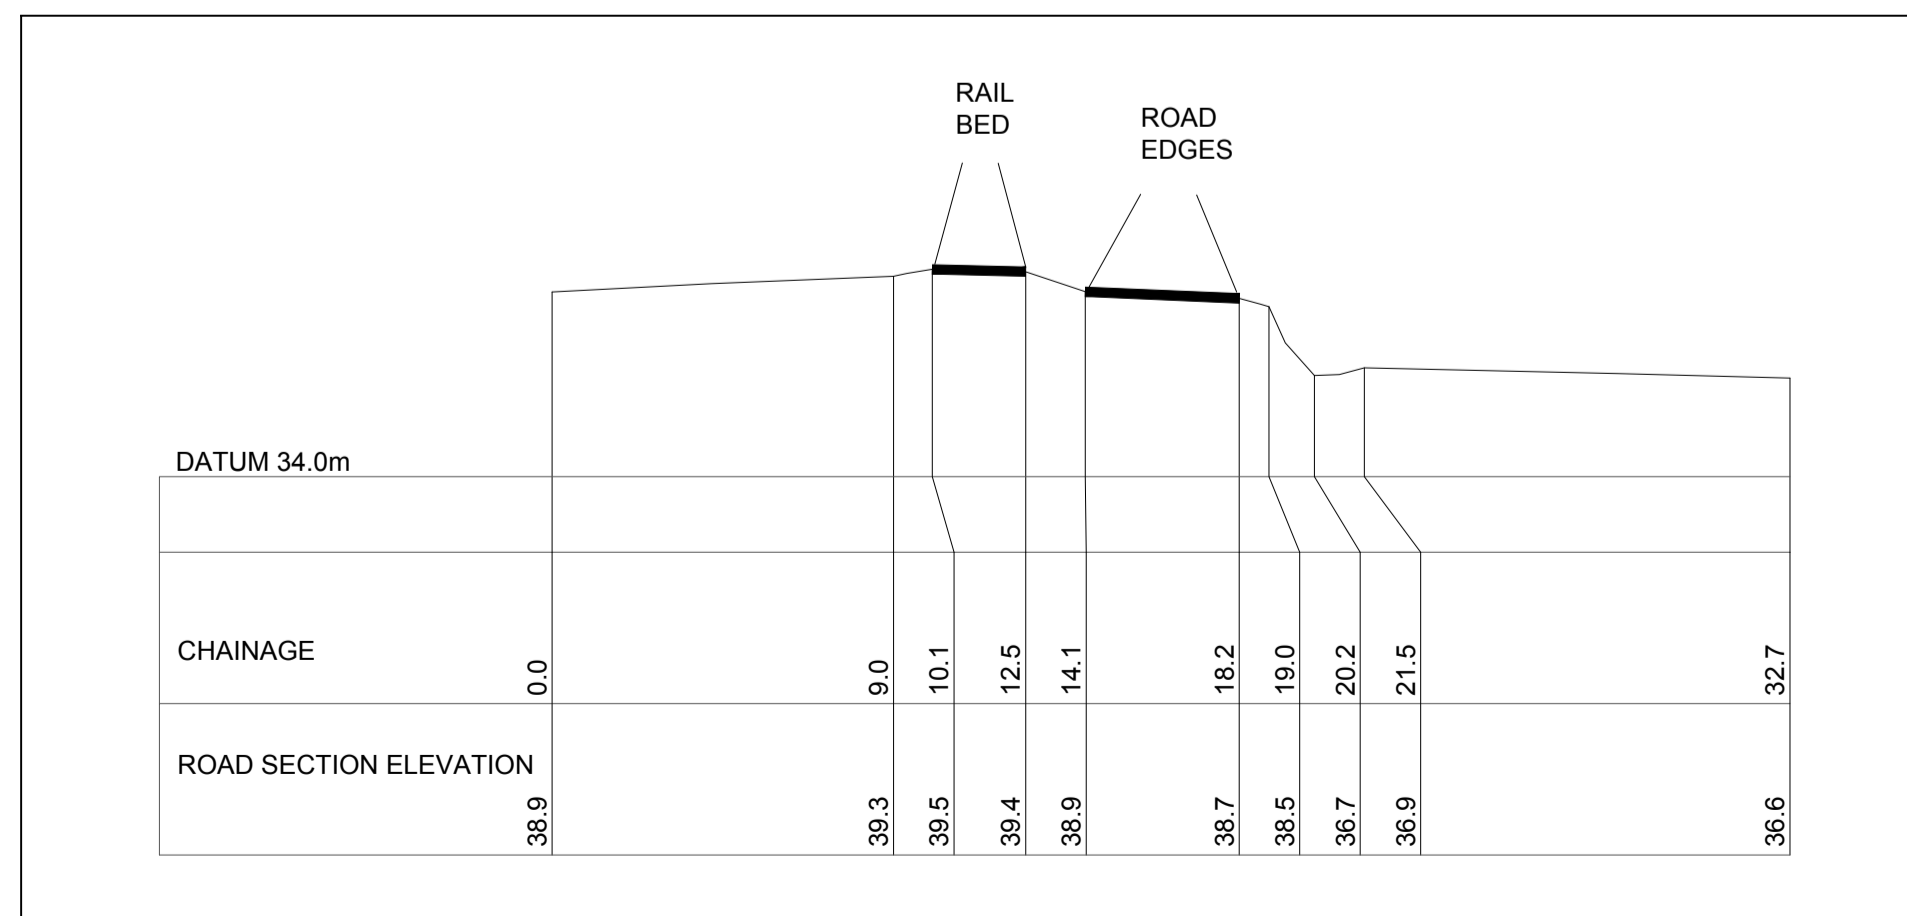

ROAD CROSS SECTION B-B  
SCALE 1:200

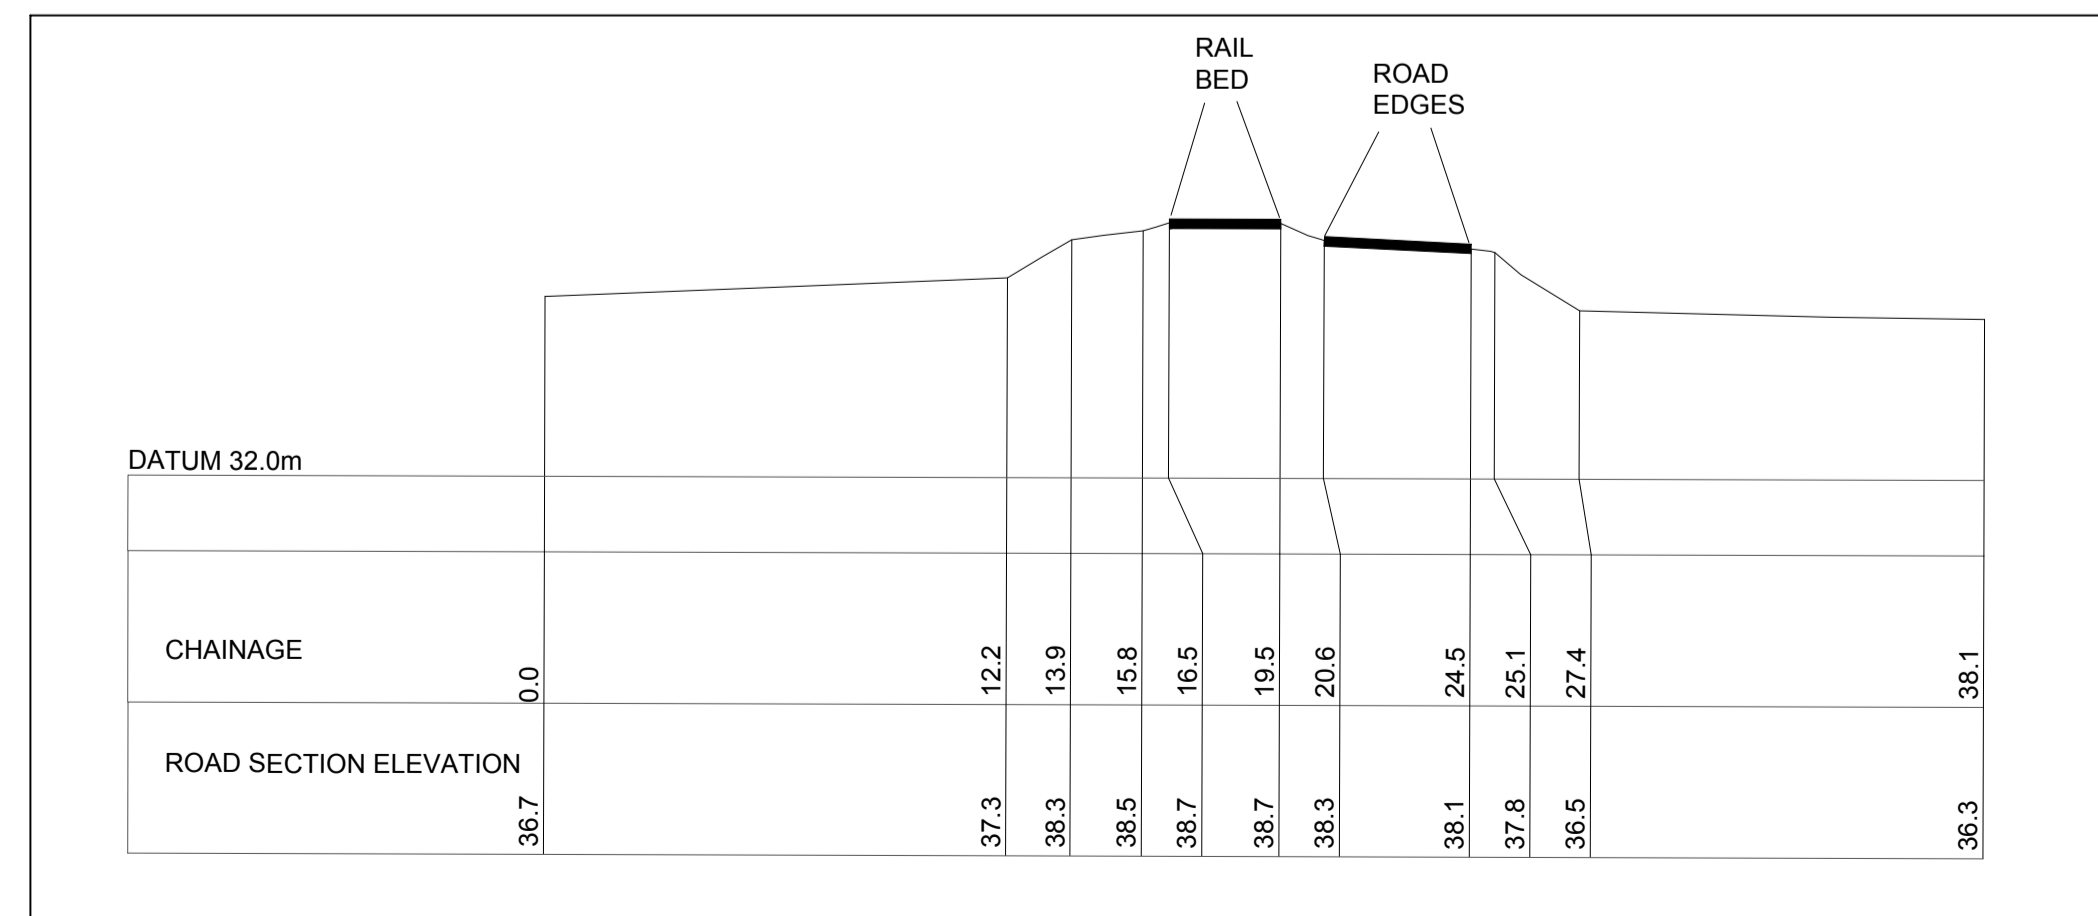

ROAD CROSS SECTION C-C  
SCALE 1:200

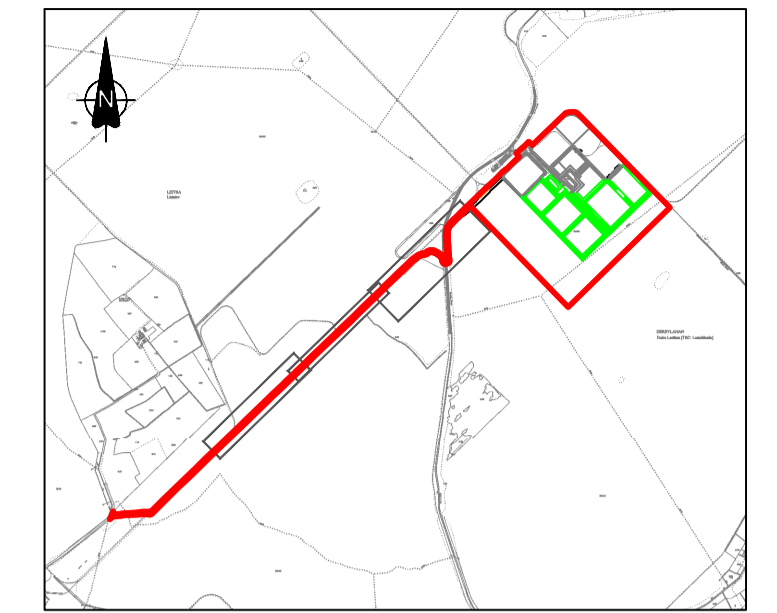

KEY PLAN

GENERAL LEGEND

- DEVELOPMENT BOUNDARY
- EXISTING LEVELS (TO REMAIN UNALTERED)

NOTES:

- THIS DRAWING IS FOR PLANNING APPLICATION PURPOSES ONLY.
- DRAWING NOT TO BE SCALED. FIGURED DIMENSIONS ONLY TO BE USED.
- ALL LEVELS TO MALIN HEAD METRES ABOVE DATUM
- NO ALTERATIONS TO TAKE PLACE TO EXISTING ACCESS TRACK
- PLANS AND LAYOUT DRAWINGS SHOW PRINCIPLE FEATURES AND STRUCTURES OF THE SITE. AS WITH ALL INDUSTRIAL SITES, ON-GOING OPERATIONS AND MAINTENANCE OCCASIONALLY NECESSITATE THE TEMPORARY USE OF MODULAR UNITS SUCH AS PORTACABINS FOR WELFARE FACILITIES, STORAGE ETC. THEIR USE IS TYPICALLY SHORT-TERM, RELATED TO PARTICULAR ACTIVITIES AND DOES NOT CHANGE THE NATURE OR INTENSITY OF ACTIVITIES ON THE SITE

REFERENCE: OSI MAP NO: OY013-04 (3363, 3426)

REV	DATE	REVISION DESCRIPTION	DRN	VER	APP	DRN	VER	APP
0	18.10.18	ISSUED FOR PLANNING						

COPYRIGHT © ESB INTERNATIONAL LIMITED  
ALL RIGHTS RESERVED. NO PART OF THIS WORK MAY BE MODIFIED, REPRODUCED OR COPIED IN ANY FORM OR BY ANY MEANS - GRAPHIC, ELECTRONIC OR MECHANICAL, INCLUDING PHOTOCOPIING, RECORDING, TAPING OR USED FOR ANY PURPOSE OTHER THAN ITS DESIGNATED PURPOSE, WITHOUT THE WRITTEN PERMISSION OF ESB ENGINEERING & FACILITY MANAGEMENT LTD., TRADING AS ESB INTERNATIONAL.

PURPOSE OF ISSUE - PRELIMINARY UNLESS INDICATED  
CLIENT APPROVAL  PLANNING  TENDER  CONSTRUCTION  AS-BUILT

CLIENT: ESB

PROJECT: WEST OFFALY POWER TRANSITION TO BIOMASS

ENGINEER DESIGN: BORD NA MÓNA  
Naturally Driven  
Engineering Department,  
Leabeg, Tullamore, Co. Offaly. Tel: 057 9345900

CONTRACT: WOP: ASH DISPOSAL FACILITY (ADF)

DRAWING TITLE: EXISTING ACCESS TRACK LAYOUT PLAN SHEET 2 OF 2

PRODUCTION UNIT: CIVIL & ENVIRONMENTAL ENGINEERING

One Dublin Airport Central,  
Dublin Airport, Cloughran, Co. Dublin  
Tel: 353 1 703 8000 Email: marketing@esbi.ie  
Web: www.esbinternational.ie  
ESB International is a trading name of  
ESBI Engineering & Facility Management Ltd.  
Registered Office: as above Registered in Ireland No. 155249

DRAWN	VERIFIED	APPROVED	APPROVAL DATE
NH	H.O.K	PK	18.10.18

DRAWING NUMBER: QS-000206-01-D460-109  
REV: 0