


# Appendix 4-2

---

## Site Amenity Drawings

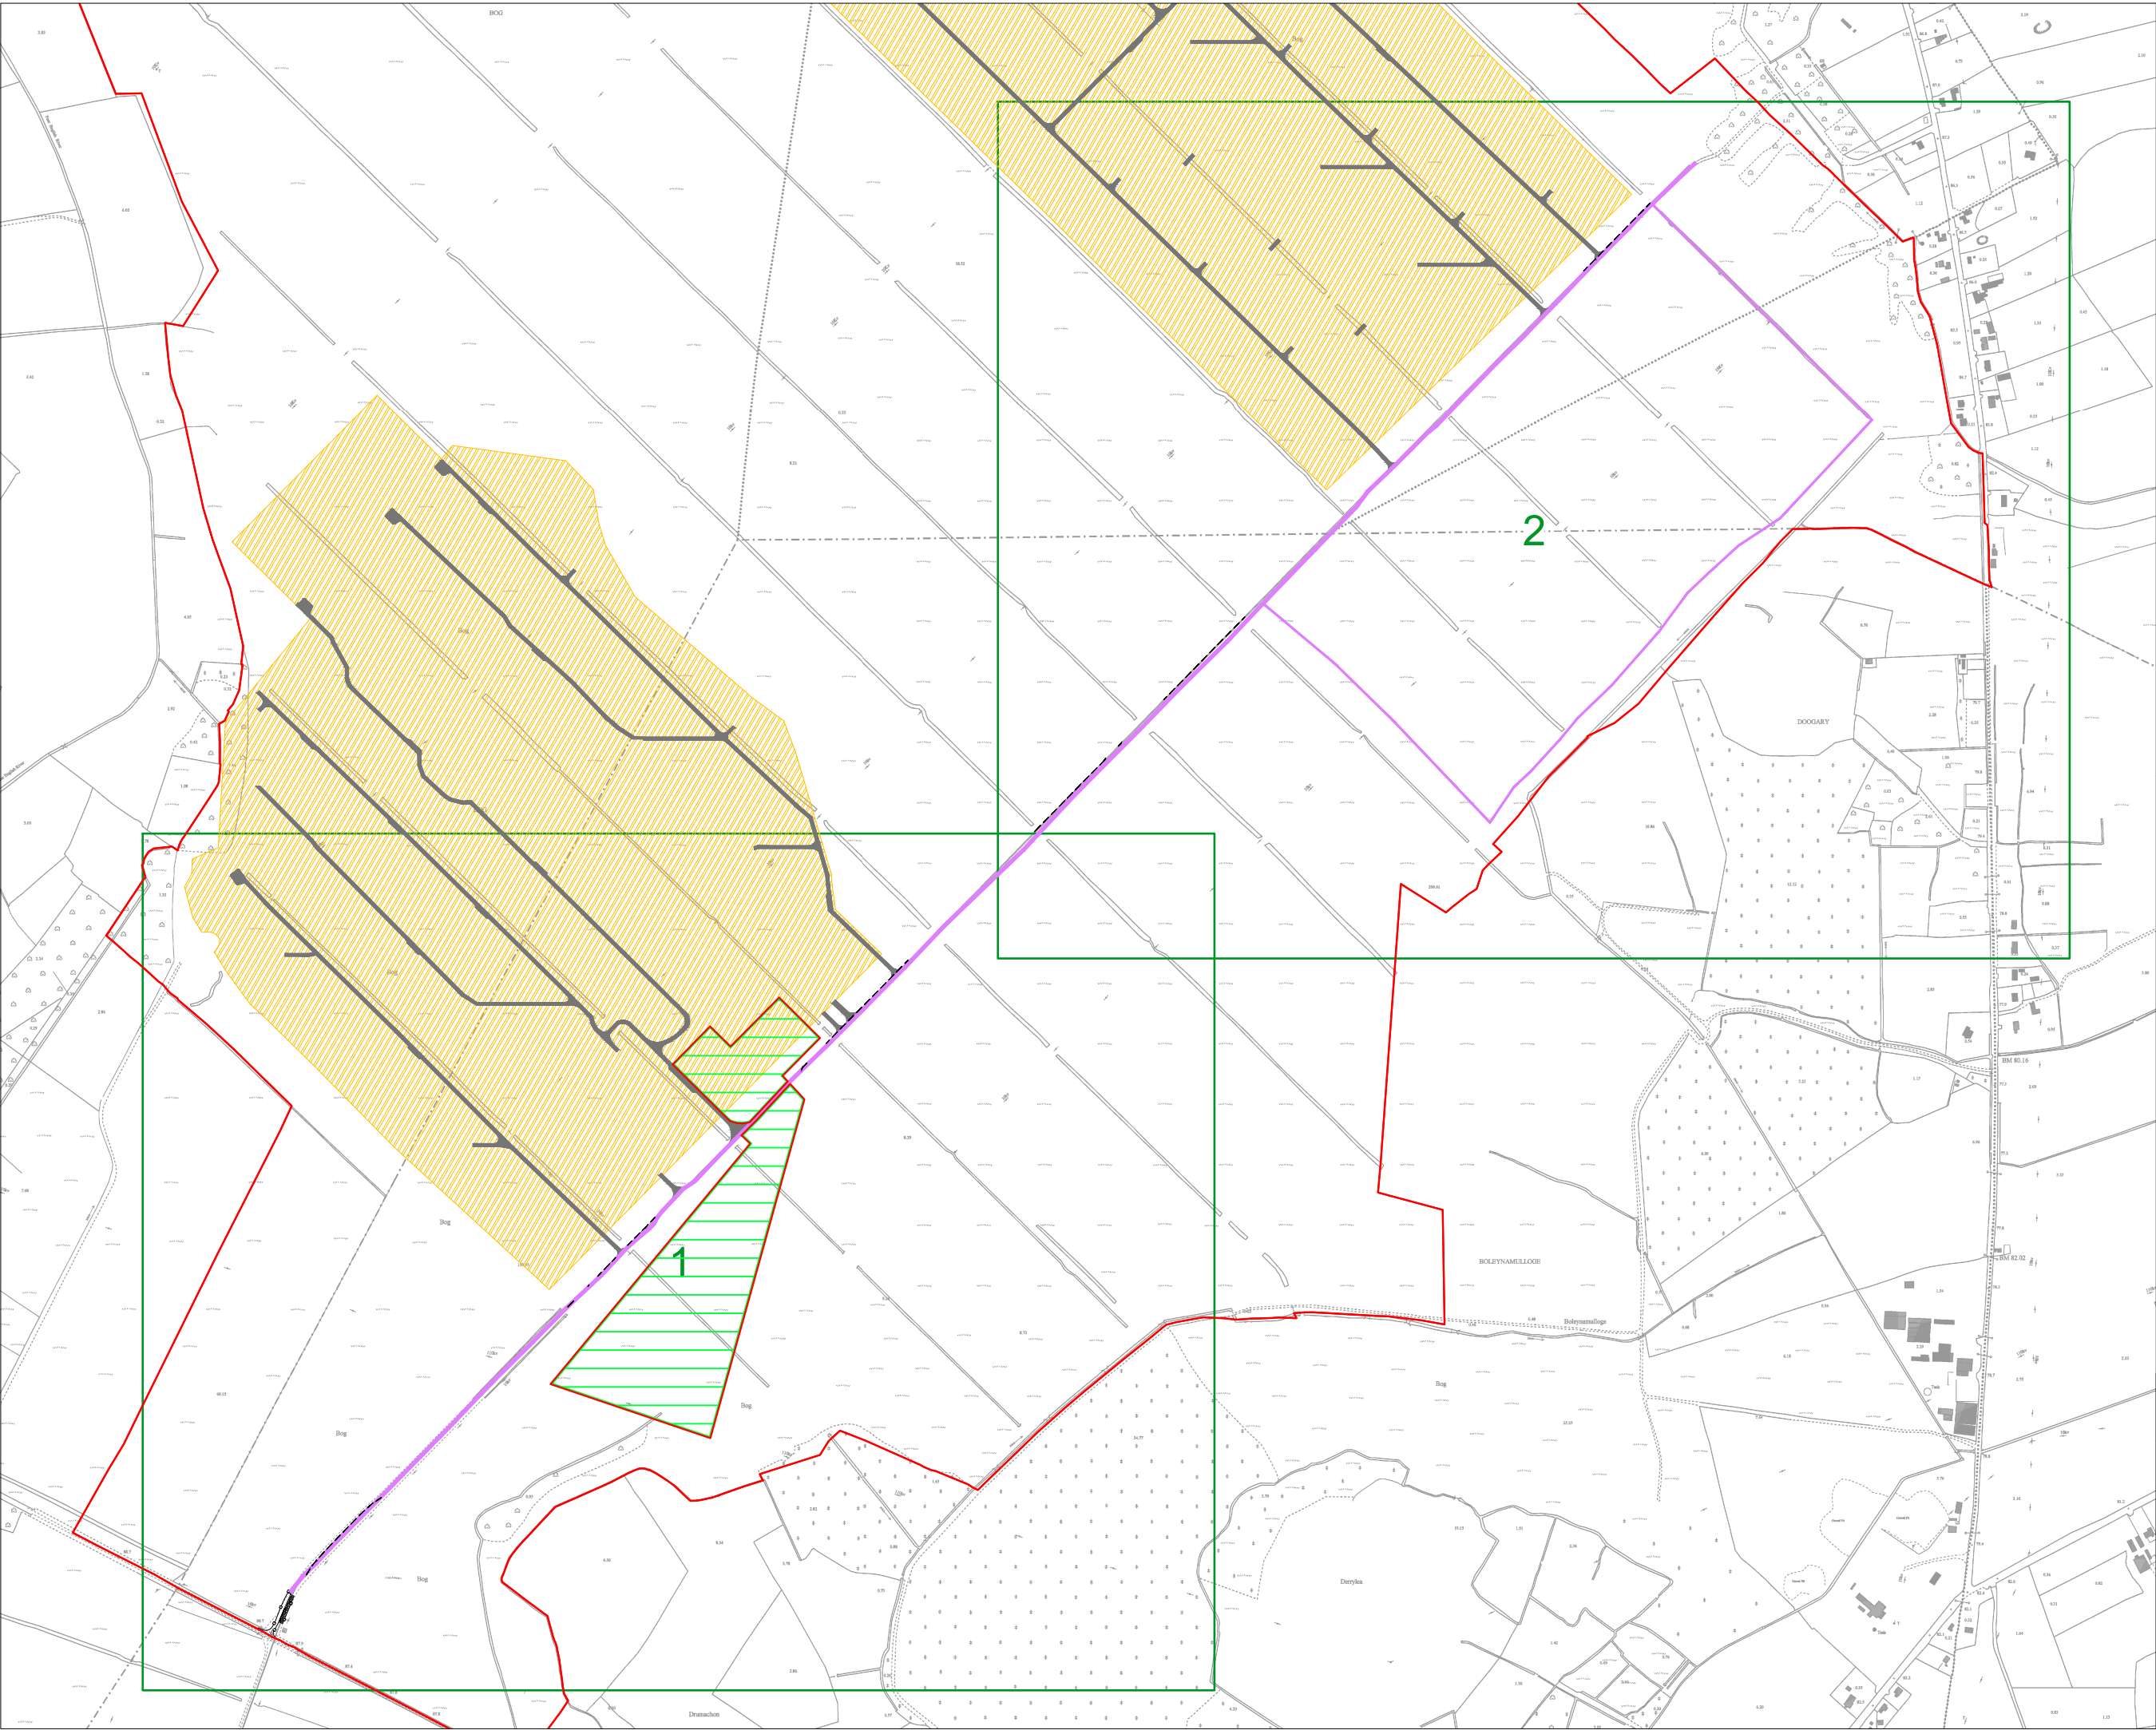

**Drawing Notes**

All dimensions are in millimeters, unless noted otherwise.

All dimensions to be checked on site and any discrepancy to be reported to the engineer.

- Drawing Legend**
- Planning Application Boundary
  - S182A Application Boundary
  - Landowners Boundary
  - Amenity Walk Loop
  - Proposed Internal Access Road
  - Solar Park Area
  - Amenity Fence
  - Rail Line
  - S182A Application Boundary




**DRAWING TITLE:**  
**Amenity Facilities Key Plan**

**PROJECT TITLE:**  
**Timahoe North Project, Co. Kildare**

<b>DRAWING BY:</b> Joseph O'Brien	<b>CHECKED BY:</b> Michael Watson
<b>PROJECT No.:</b> 160727	<b>DRAWING No.:</b> 0727 - 28
<b>SCALE:</b> 1:10,000 @ A3	<b>DATE:</b> 13.12.2018
<b>OS SHEET No.:</b> 3187, 3188, 3253, 3254	

**McCarthy Keville O'Sullivan Ltd.**  
 Planning & Environmental Consultants  
 Block 1,  
 Galway Financial Services Centre,  
 Moneenageisha Road,  
 Galway, Ireland.  
 email: info@mccarthykos.ie  
 website: www.mccarthykos.ie  
 Tel: +353 91 735611  
 Fax: +353 91 771279

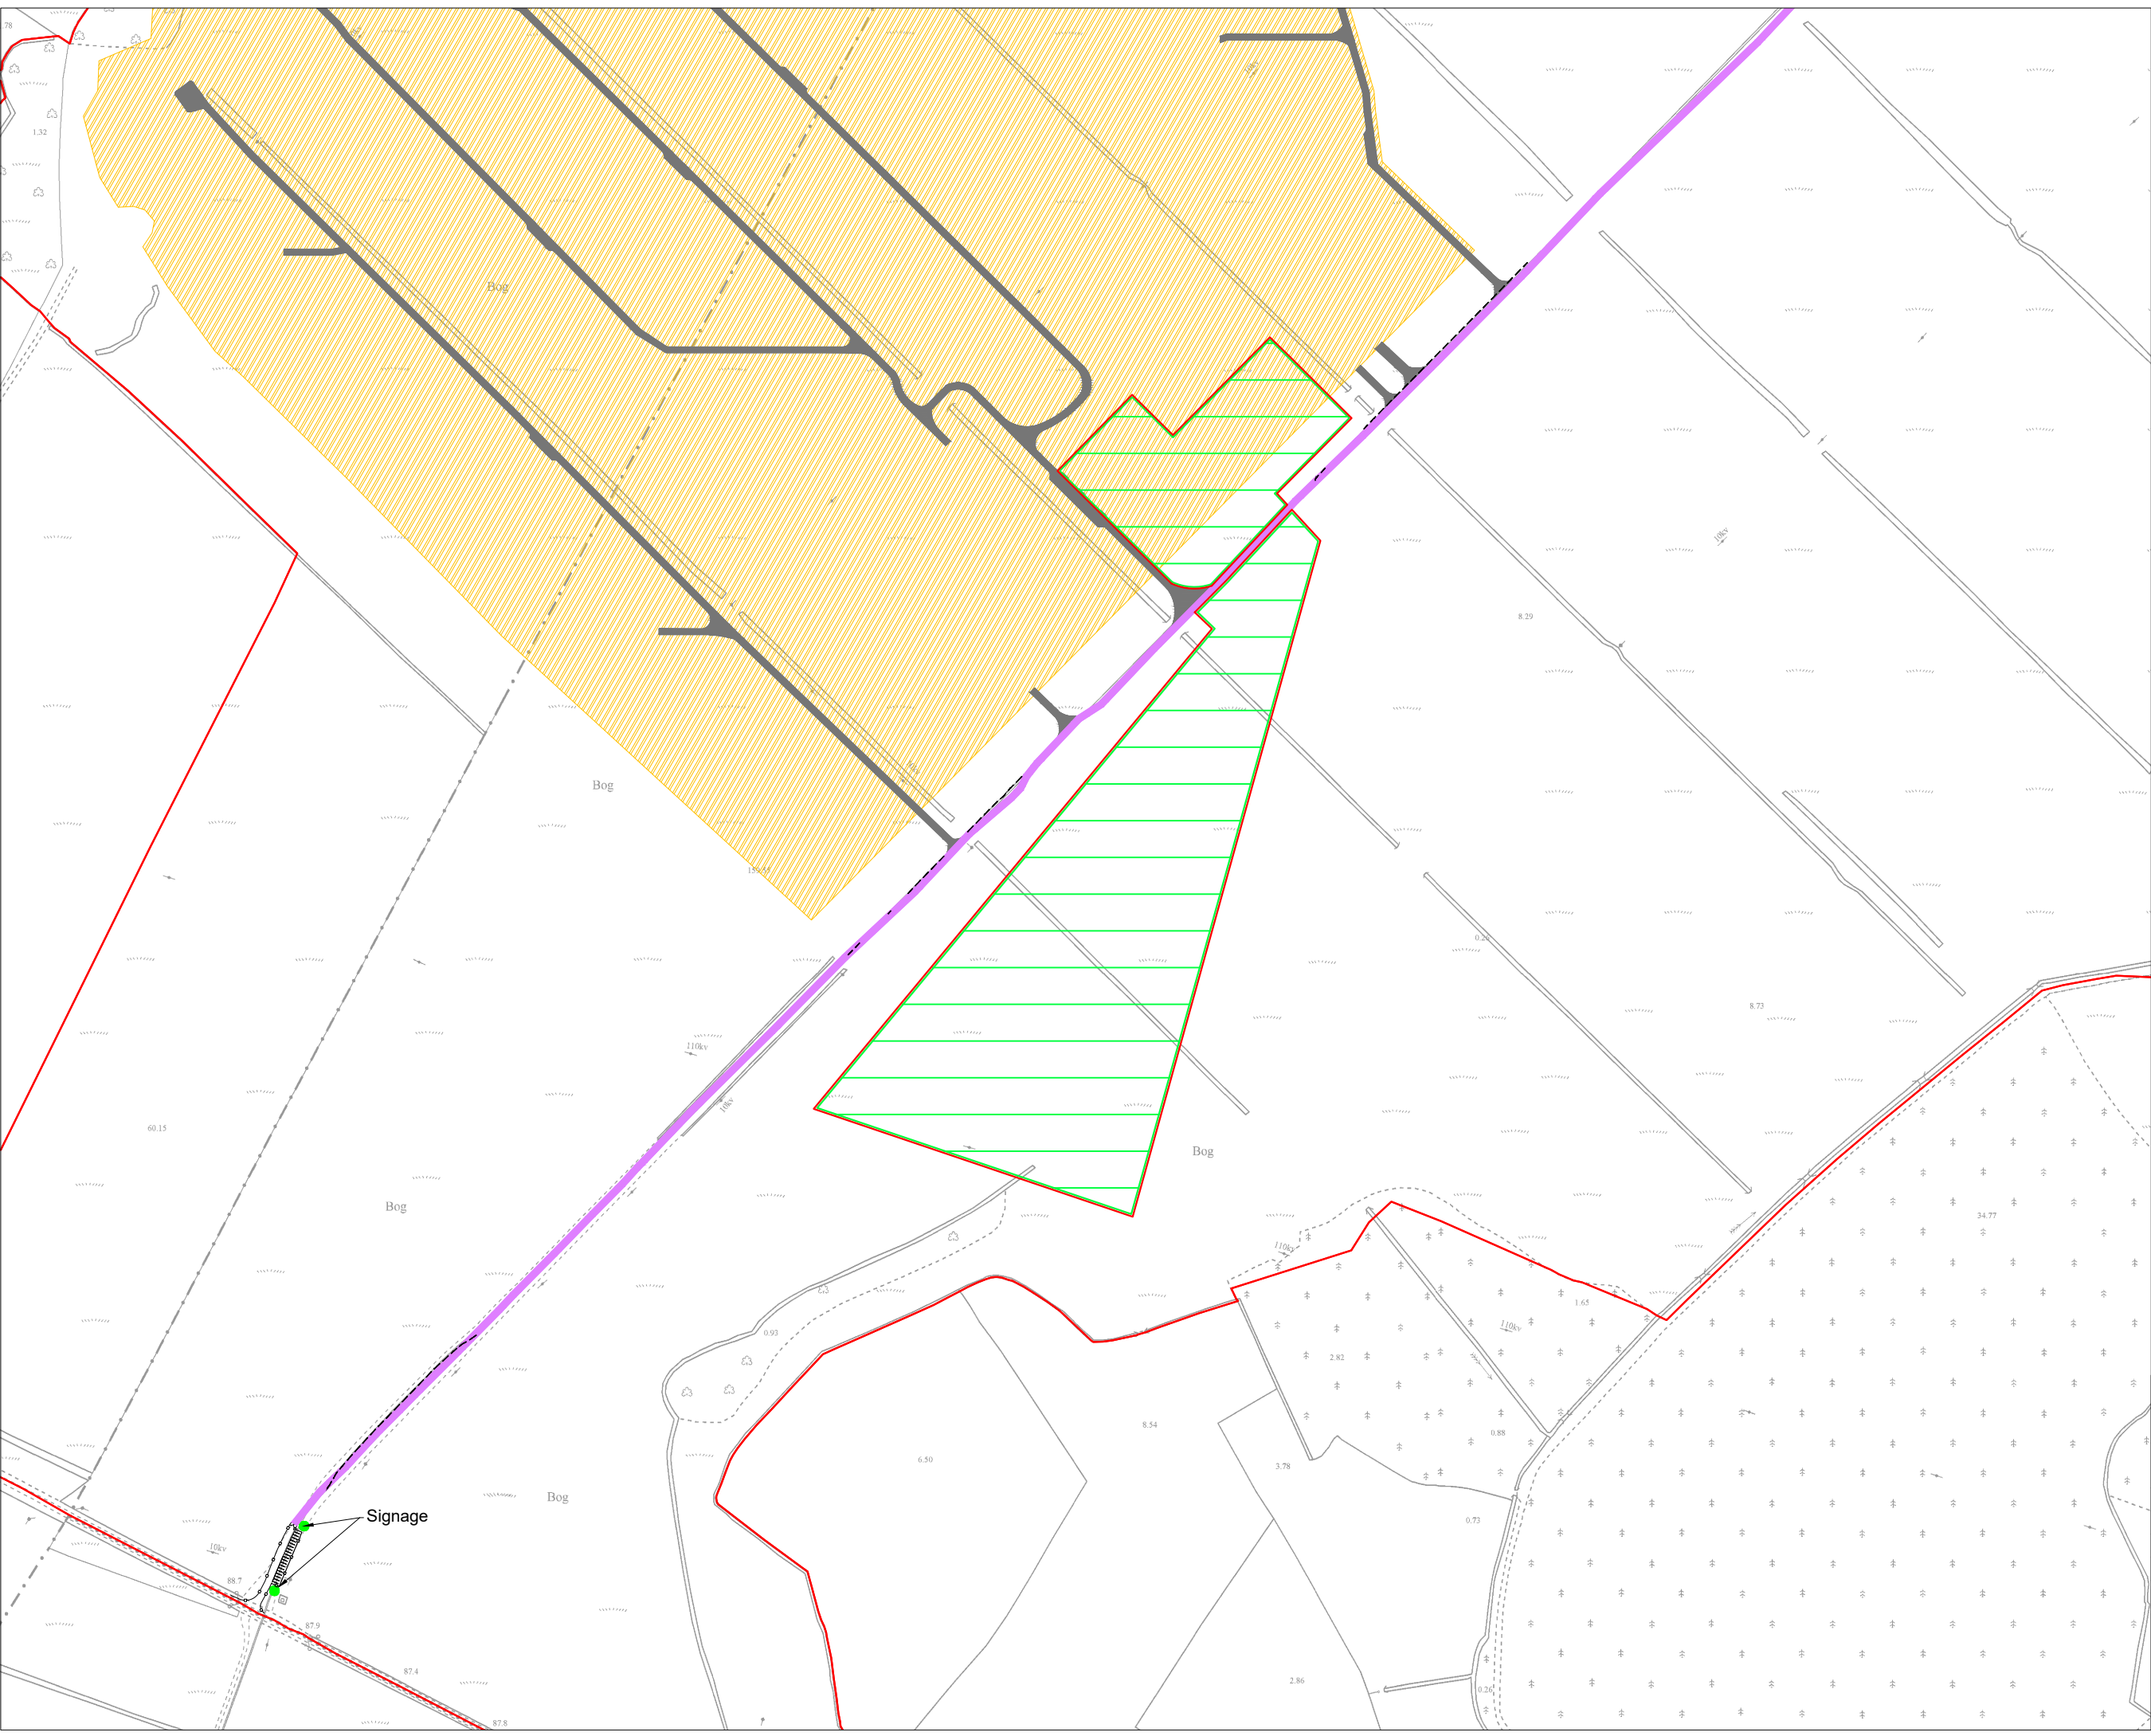


**Drawing Notes**

All dimensions are in millimeters, unless noted otherwise.

All dimensions to be checked on site and any discrepancy to be reported to the engineer.


- Drawing Legend**
- Planning Application Boundary
  - S182A Application Boundary
  - Amenity Walk Loop
  - Proposed Internal Access Road
  - Solar Park Area
  - Amenity Fence
  - Rail Line
  - Signage

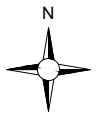

Ordnance Survey Ireland Licence No. AR0021818 © Ordnance Survey Ireland/Government of Ireland

<b>DRAWING TITLE:</b>	
<b>Amenity Facilities Sheet 1</b>	
<b>PROJECT TITLE:</b>	
<b>Timahoe North Project, Co. Kildare</b>	
<b>DRAWING BY:</b>	<b>CHECKED BY:</b>
<b>Joseph O'Brien</b>	<b>Michael Watson</b>
<b>PROJECT No.:</b>	<b>DRAWING No.:</b>
<b>160727</b>	<b>0727 - 29</b>
<b>SCALE:</b>	<b>DATE:</b>
<b>1:5,000 @ A3</b>	<b>13.12.2018</b>
<b>OS SHEET No.:</b>	
<b>3187, 3188, 3253, 3254</b>	

**McCarthy Keville O'Sullivan Ltd.**  
 Planning & Environmental Consultants  
 Block 1,  
 Galway Financial Services Centre,  
 Moneenageisha Road,  
 Galway, Ireland.  
 email: [info@mccarthykos.ie](mailto:info@mccarthykos.ie)  
 website: [www.mccarthykos.ie](http://www.mccarthykos.ie)  
 Tel: +353 91 735611  
 Fax: +353 91 771279

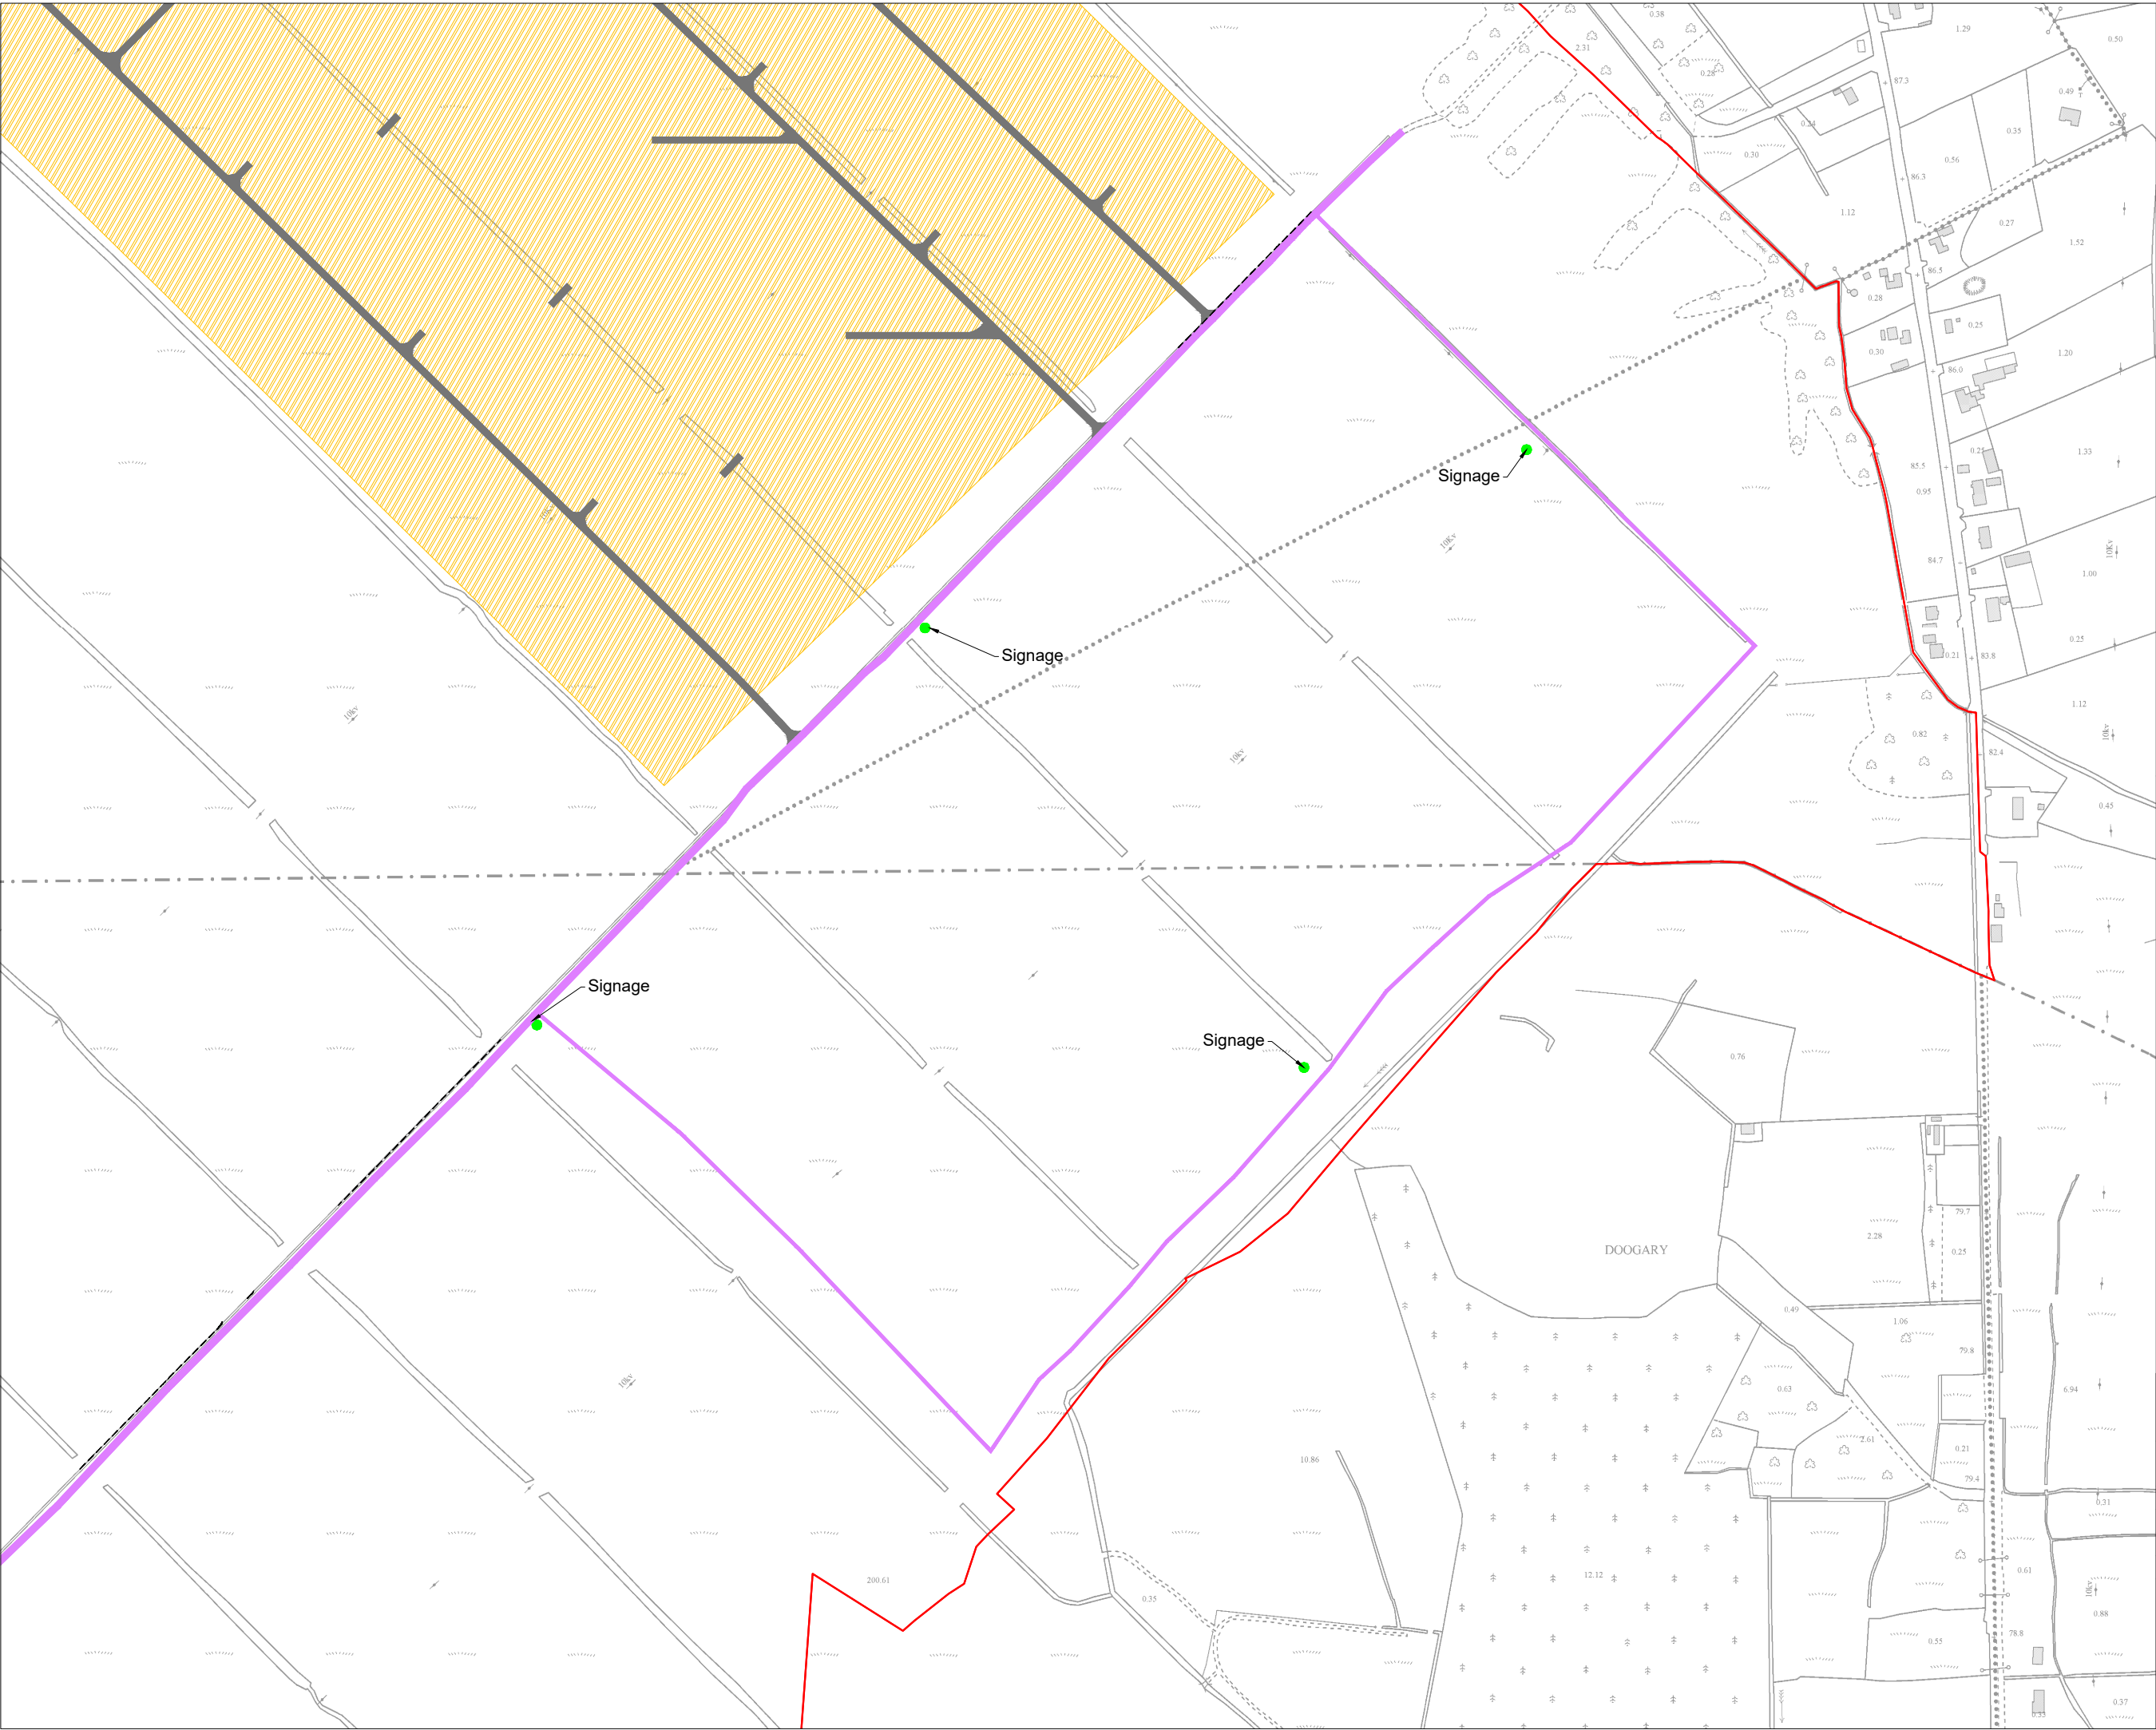


**Drawing Notes**

All dimensions are in millimeters, unless noted otherwise.

All dimensions to be checked on site and any discrepancy to be reported to the engineer.

- Drawing Legend**
- Planning Application Boundary
  - Amenity Walk Loop
  - Proposed Internal Access Road
  - Solar Park Area
  - Amenity Walk Loop
  - Rail Line
  - Signage

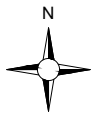


Ordnance Survey Ireland Licence No. AR0021818 © Ordnance Survey Ireland/Government of Ireland

<b>DRAWING TITLE:</b>	
<b>Amenity Facilities Sheet 2</b>	
<b>PROJECT TITLE:</b>	
<b>Timahoe North Project, Co. Kildare</b>	
<b>DRAWING BY:</b>	<b>CHECKED BY:</b>
<b>Joseph O'Brien</b>	<b>Michael Watson</b>
<b>PROJECT No.:</b>	<b>DRAWING No.:</b>
<b>160727</b>	<b>0727 - 30</b>
<b>SCALE:</b>	<b>DATE:</b>
<b>1:5,000 @ A3</b>	<b>13.12.2018</b>
<b>OS SHEET No.:</b>	
<b>3187, 3188, 3253, 3254</b>	



**McCarthy Keville O'Sullivan Ltd.**  
 Planning & Environmental Consultants  
 Block 1,  
 Galway Financial Services Centre,  
 Moneenageisha Road,  
 Galway, Ireland.  
 email: [info@mccarthykos.ie](mailto:info@mccarthykos.ie)  
 website: [www.mccarthykos.ie](http://www.mccarthykos.ie)  
 Tel: +353 91 735611  
 Fax: +353 91 771279

**Note**  
 All marked walkways will correspond to National Trails Office Class 3 Walking Trails standard, or better

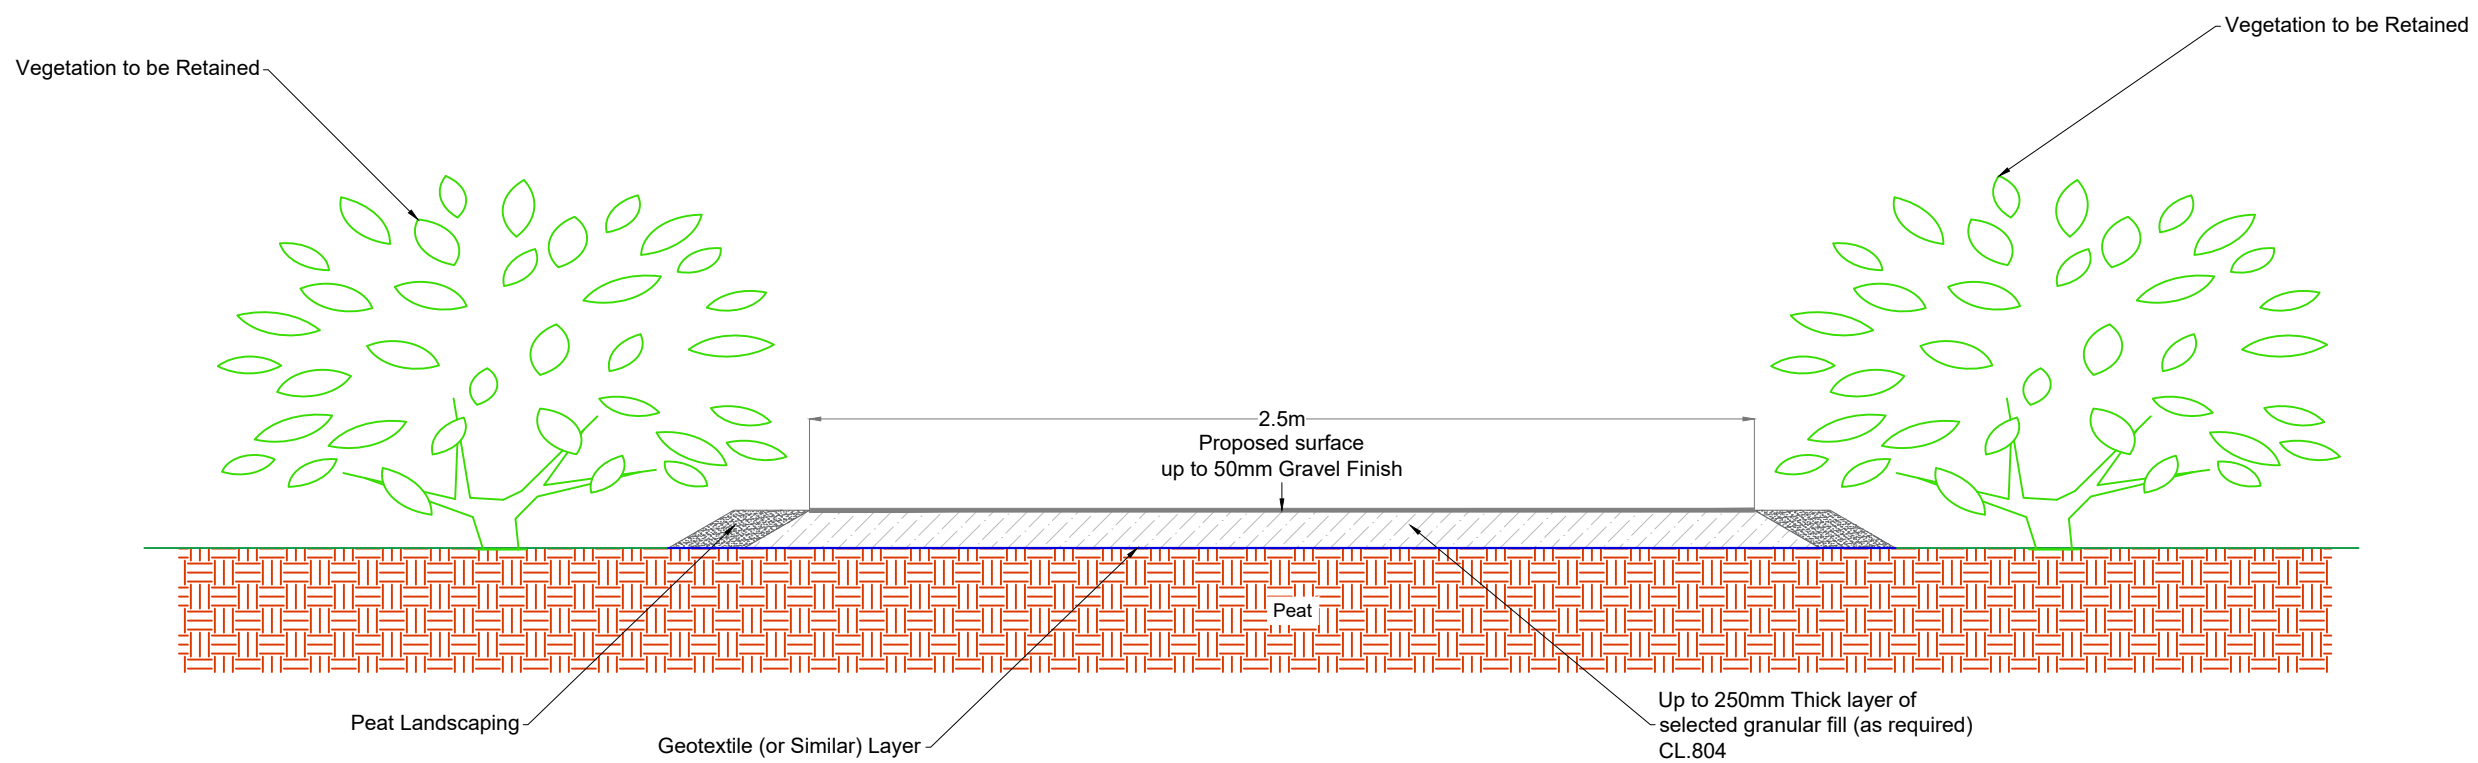

DRAWING TITLE: <b>Amenity Walkway Typical Section</b>	
PROJECT TITLE: <b>Timahoe North Project, Co. Kildare</b>	
DRAWING BY: <b>Joseph O'Brien</b>	CHECKED BY: <b>Michael Watson</b>
PROJECT No.: <b>160727</b>	DRAWING No.: <b>0727 - 31</b>
SCALE: <b>1:20 @ A3</b>	DATE: <b>13.12.2018</b>


**McCarthy Keville O'Sullivan Ltd.**  
 Planning & Environmental Consultants  
 Block 1,  
 Galway Financial Services Centre,  
 Moneenageisha Road,  
 Galway, Ireland.  
 email: info@mccarthykos.ie  
 website: www.mccarthykos.ie  
 Tel: +353 91 735611  
 Fax: +353 91 771279

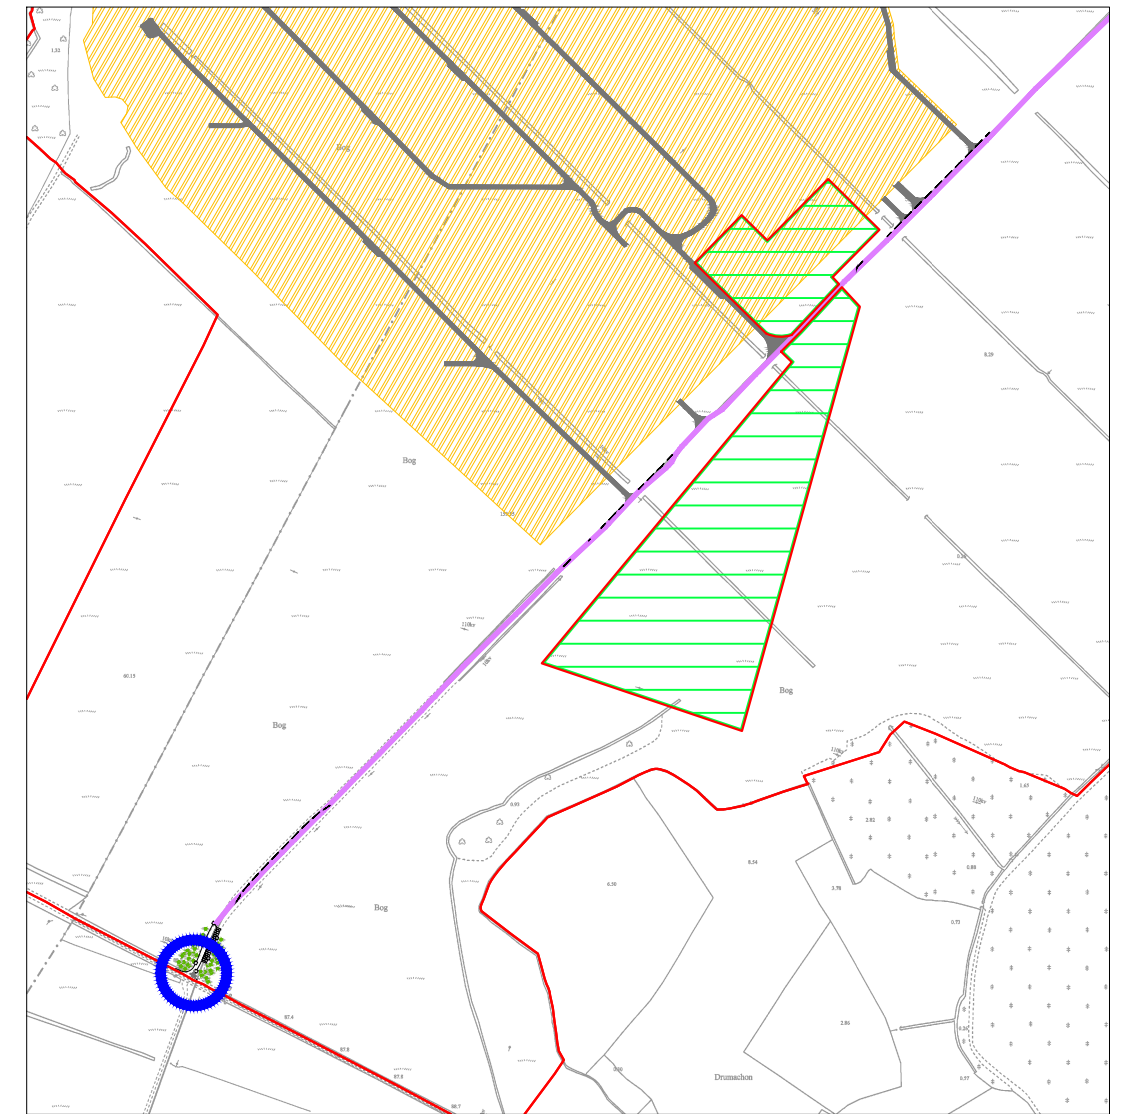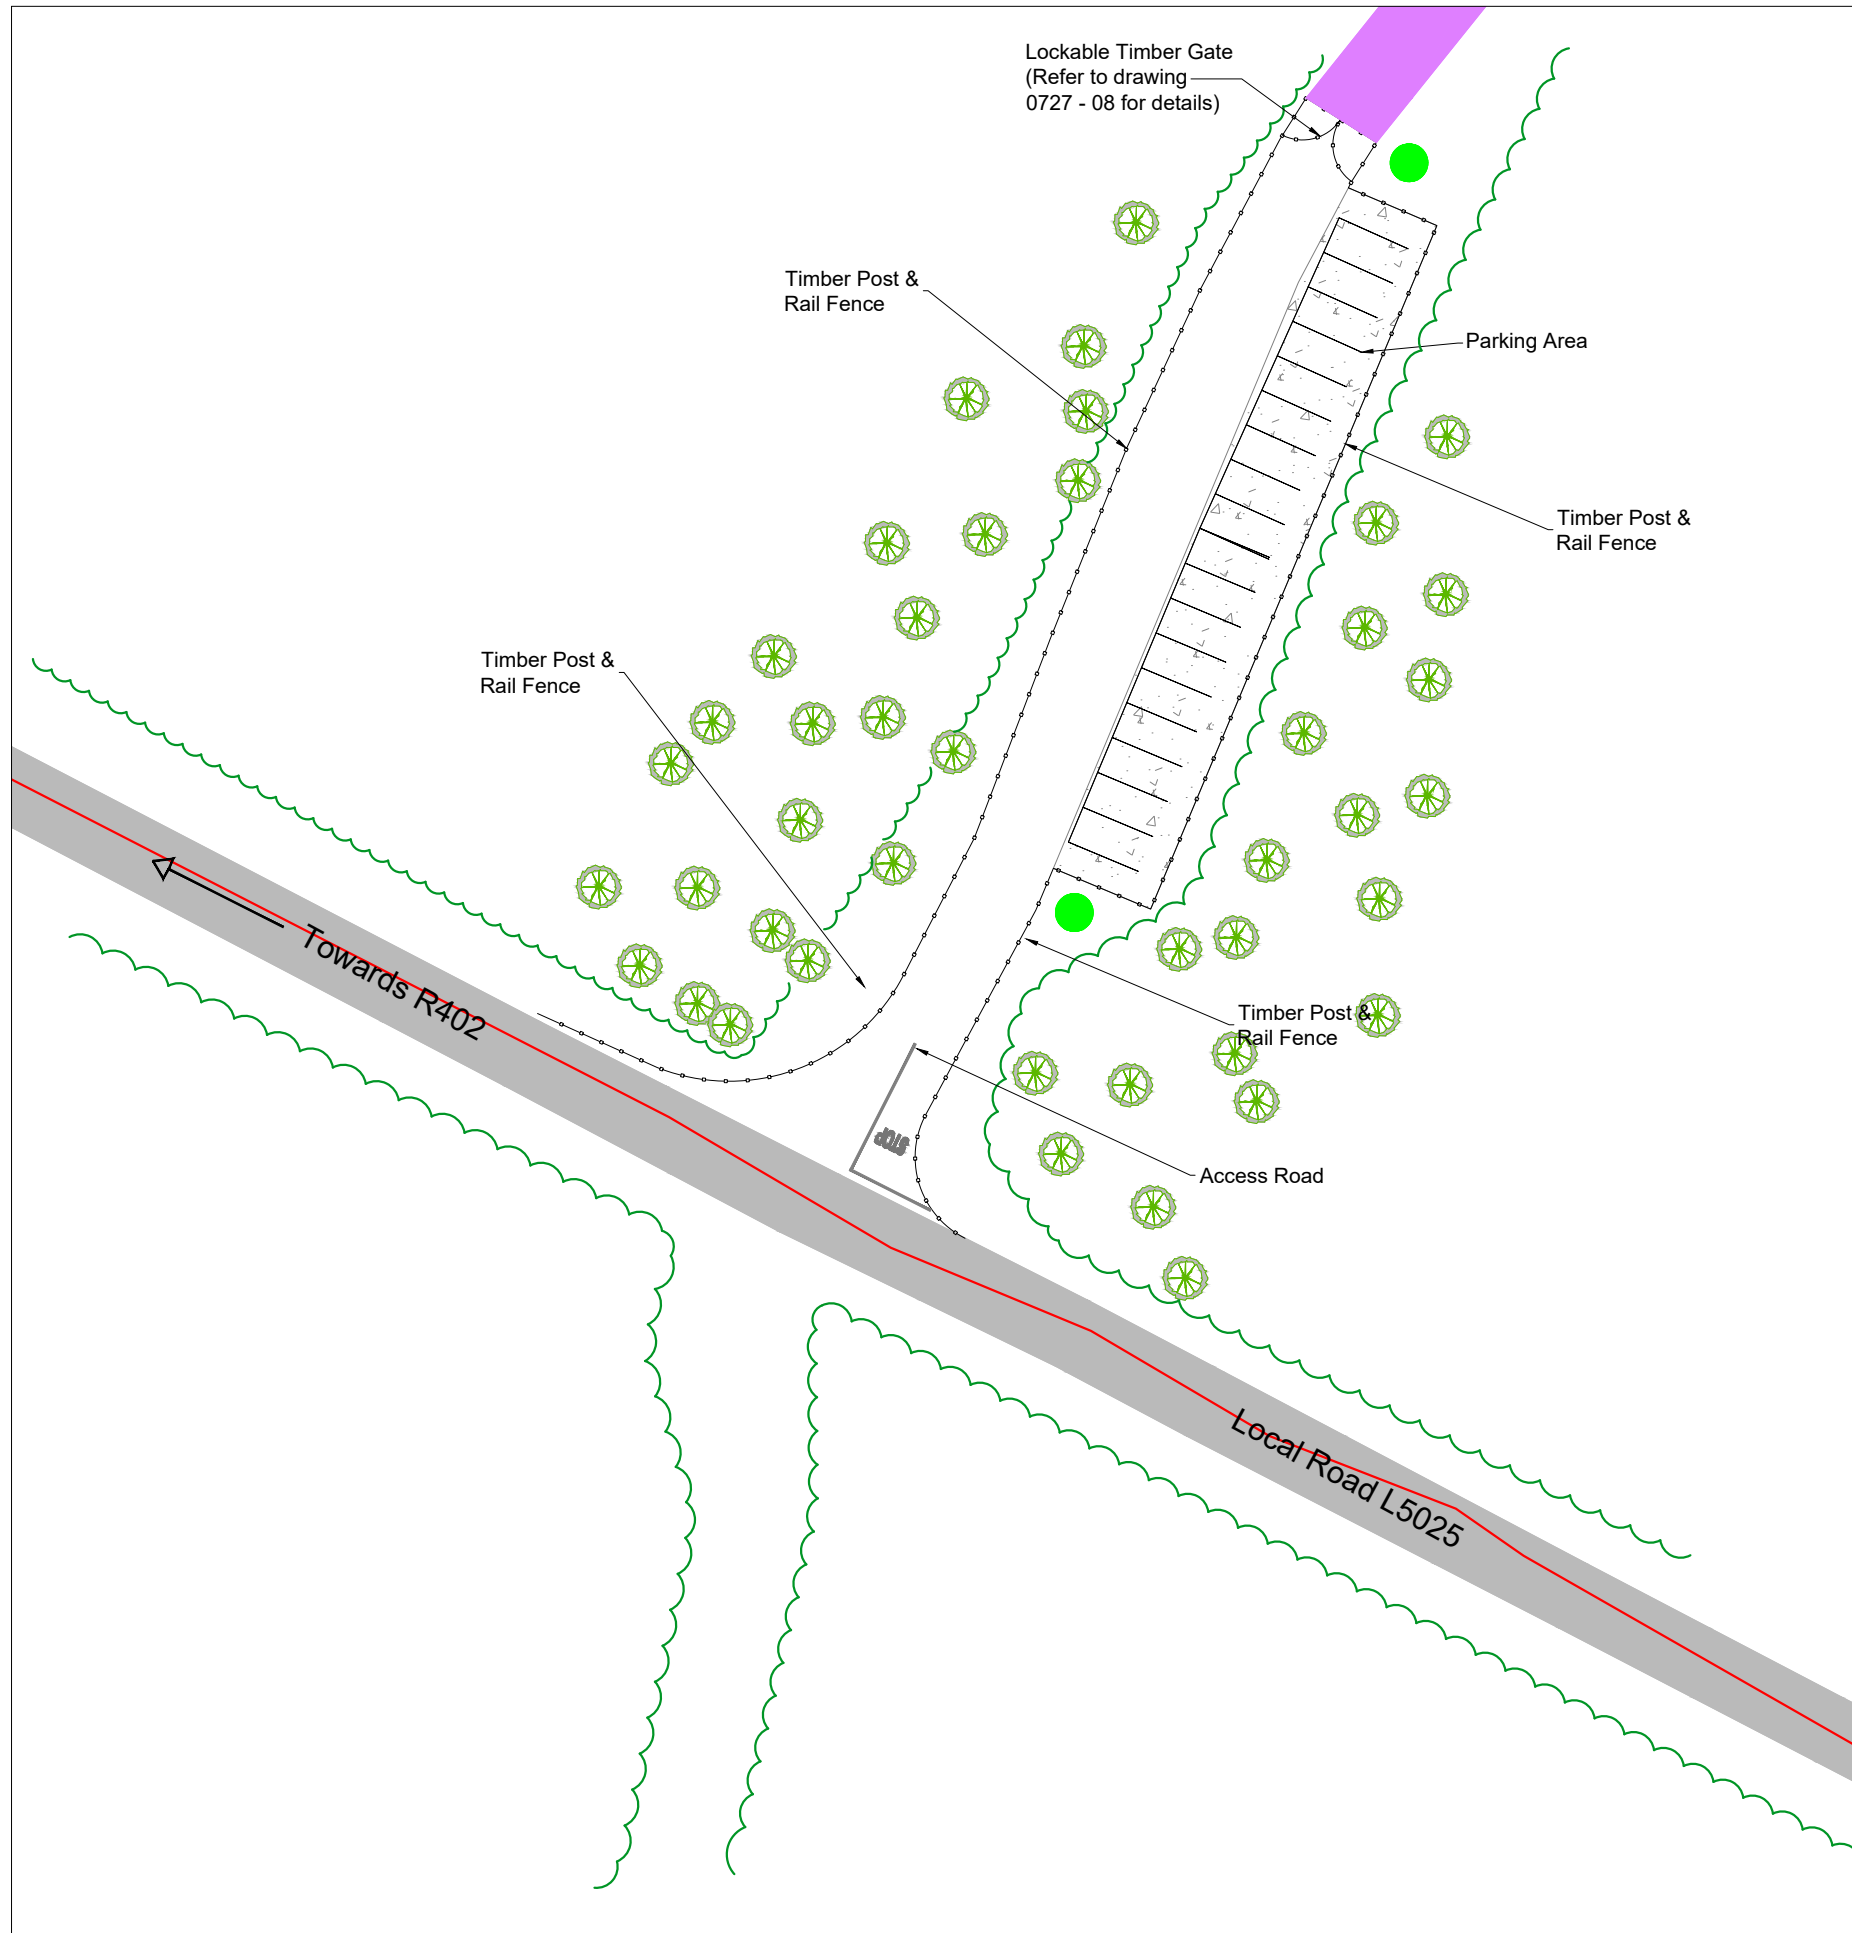

Location on Context Map 1:10,000

**Drawing Legend**


	Planning Application Boundary
	Amenity Walk Loop
	Existing Public Road
	Amenity Fence
	Planting to be Retained
	Signage
	Existing Trees

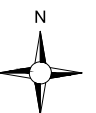


DRAWING TITLE: <b>Amenity Facilities Entrance</b>	
PROJECT TITLE: <b>Timahoe North Project, Co. Kildare</b>	
DRAWING BY: <b>Joseph O'Brien</b>	CHECKED BY: <b>Michael Watson</b>
PROJECT No.: <b>160727</b>	DRAWING No.: <b>0727 - 32</b>
SCALE: <b>1:500 @ A3</b>	DATE: <b>13.12.2018</b>

**McCarthy Keville O'Sullivan Ltd.**  
 Planning & Environmental Consultants  
 Block 1,  
 Galway Financial Services Centre,  
 Moneenageisha Road,  
 Galway, Ireland.  
 email: info@mccarthykos.ie  
 website: www.mccarthykos.ie  
 Tel: +353 91 735611  
 Fax: +353 91 771279



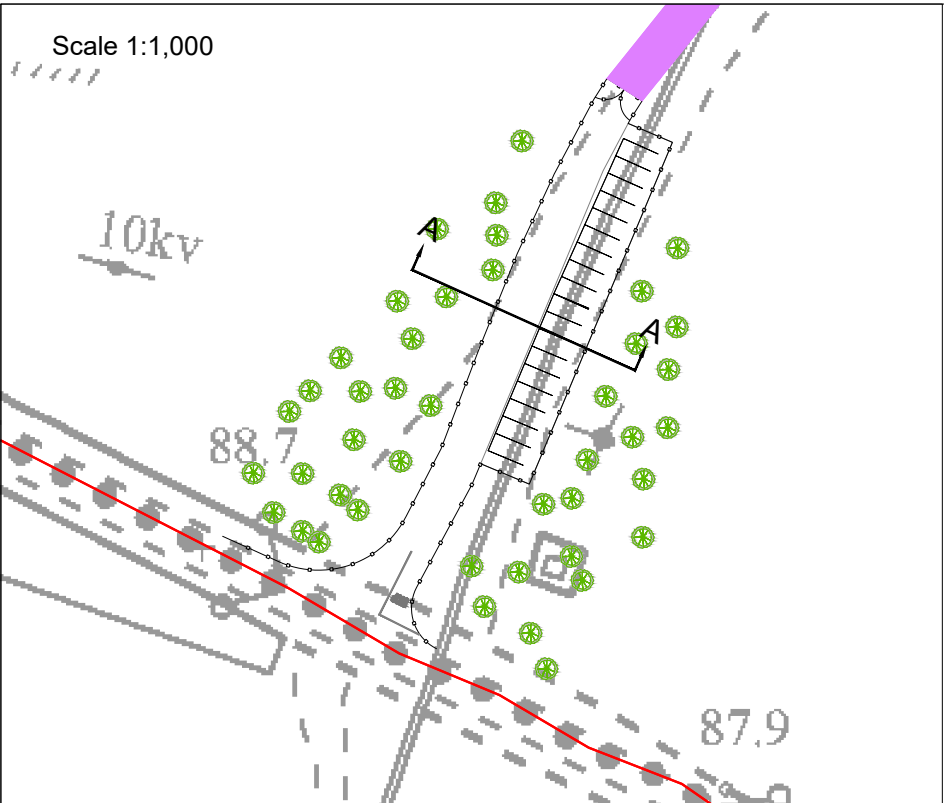


**Note**  
 All marked walkways will correspond to National Trails Office Class 3 Walking Trails standard, or better

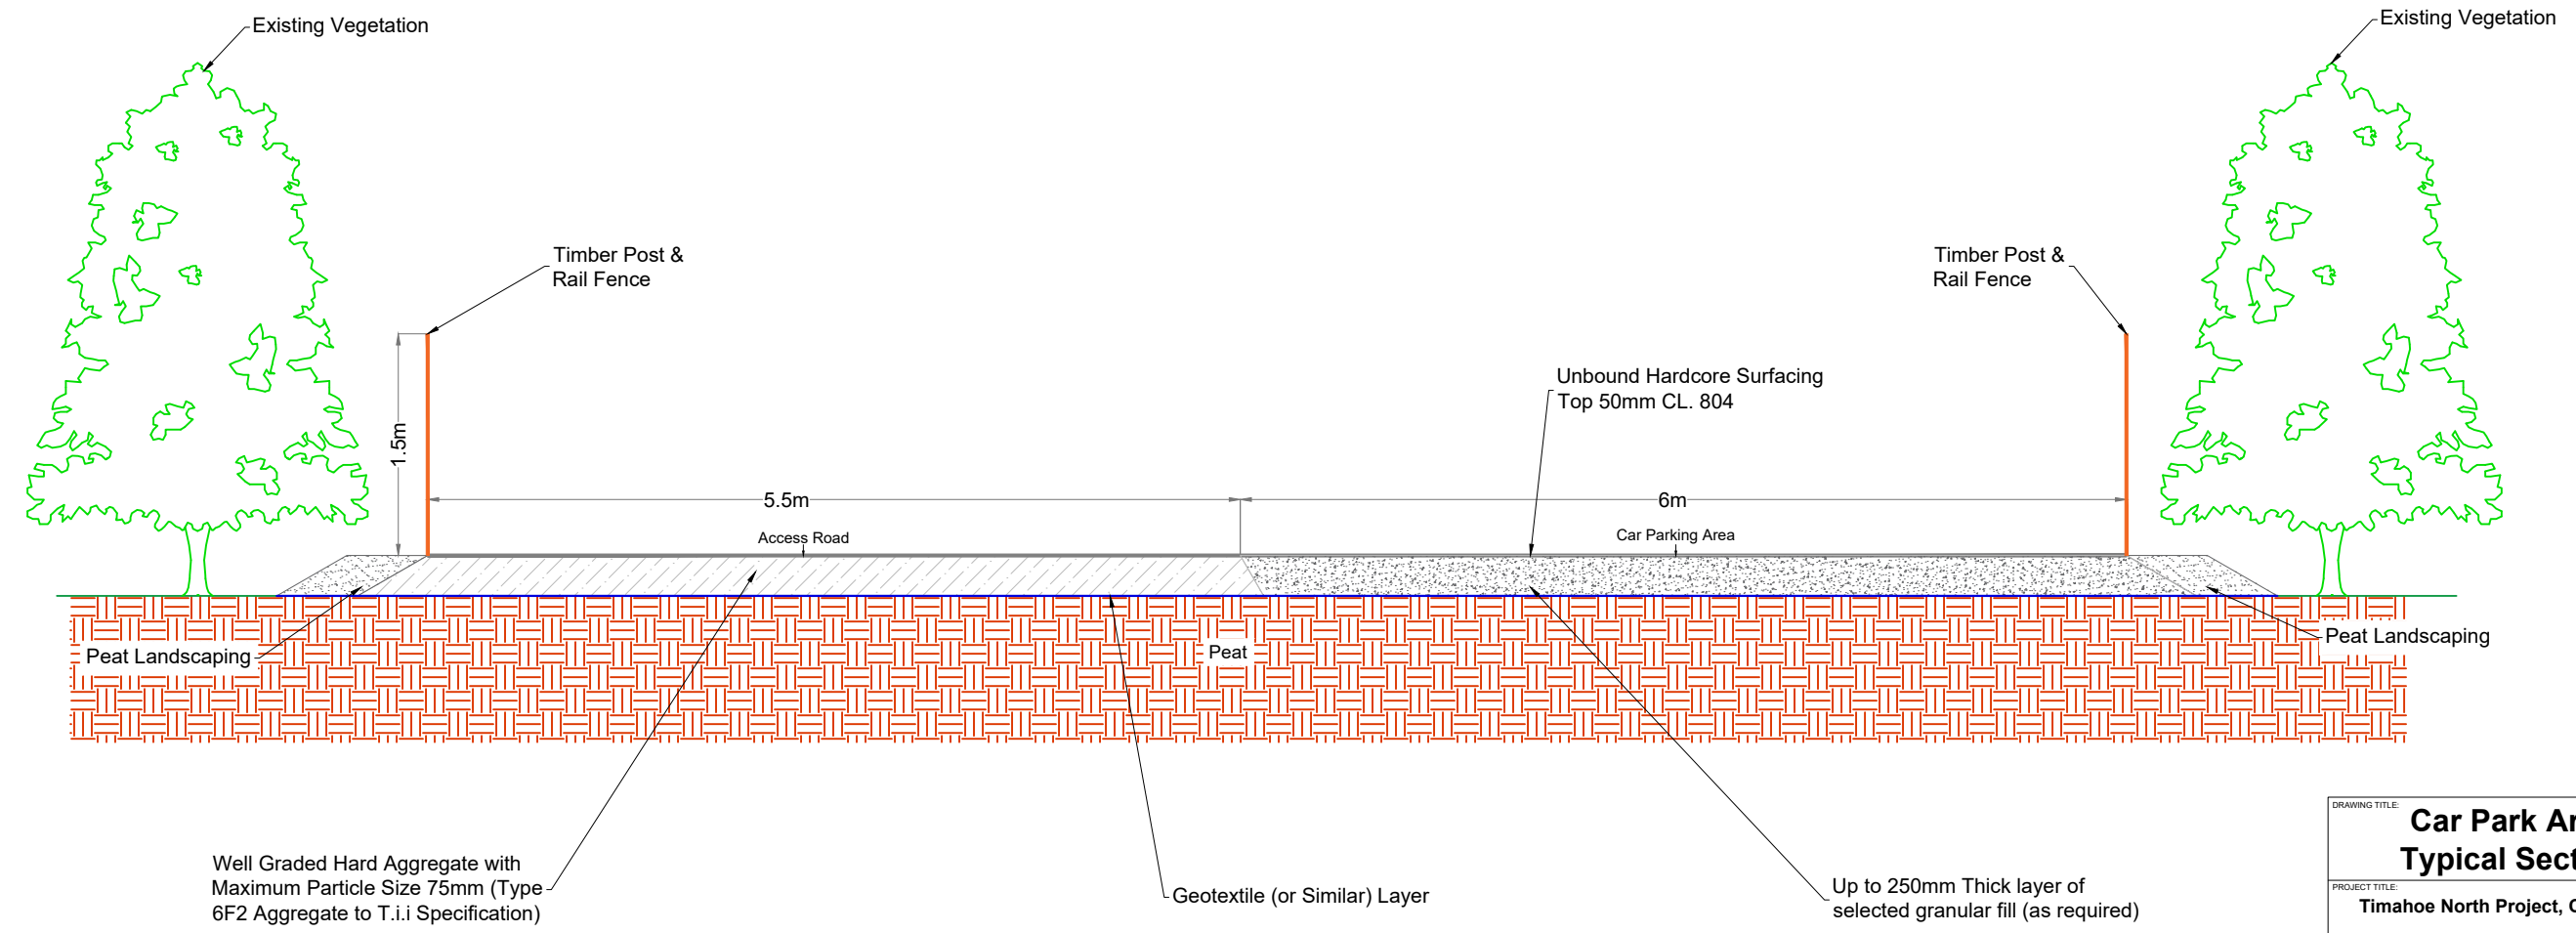


DRAWING TITLE: <b>Car Park Area Typical Section</b>	
PROJECT TITLE: <b>Timahoe North Project, Co. Kildare</b>	
DRAWING BY: <b>Joseph O'Brien</b>	CHECKED BY: <b>Michael Watson</b>
PROJECT NO.: <b>160727</b>	DRAWING NO.: <b>0727 - 34</b>
SCALE: <b>1:50 @ A3</b>	DATE: <b>13.12.2018</b>

**McCarthy Keville O'Sullivan Ltd.**  
 Planning & Environmental Consultants  
 Block 1,  
 Galway Financial Services Centre,  
 Moneenageisha Road,  
 Galway, Ireland.  
 email: info@mccarthykos.ie  
 website: www.mccarthykos.ie  
 Tel: +353 91 735611  
 Fax: +353 91 771279




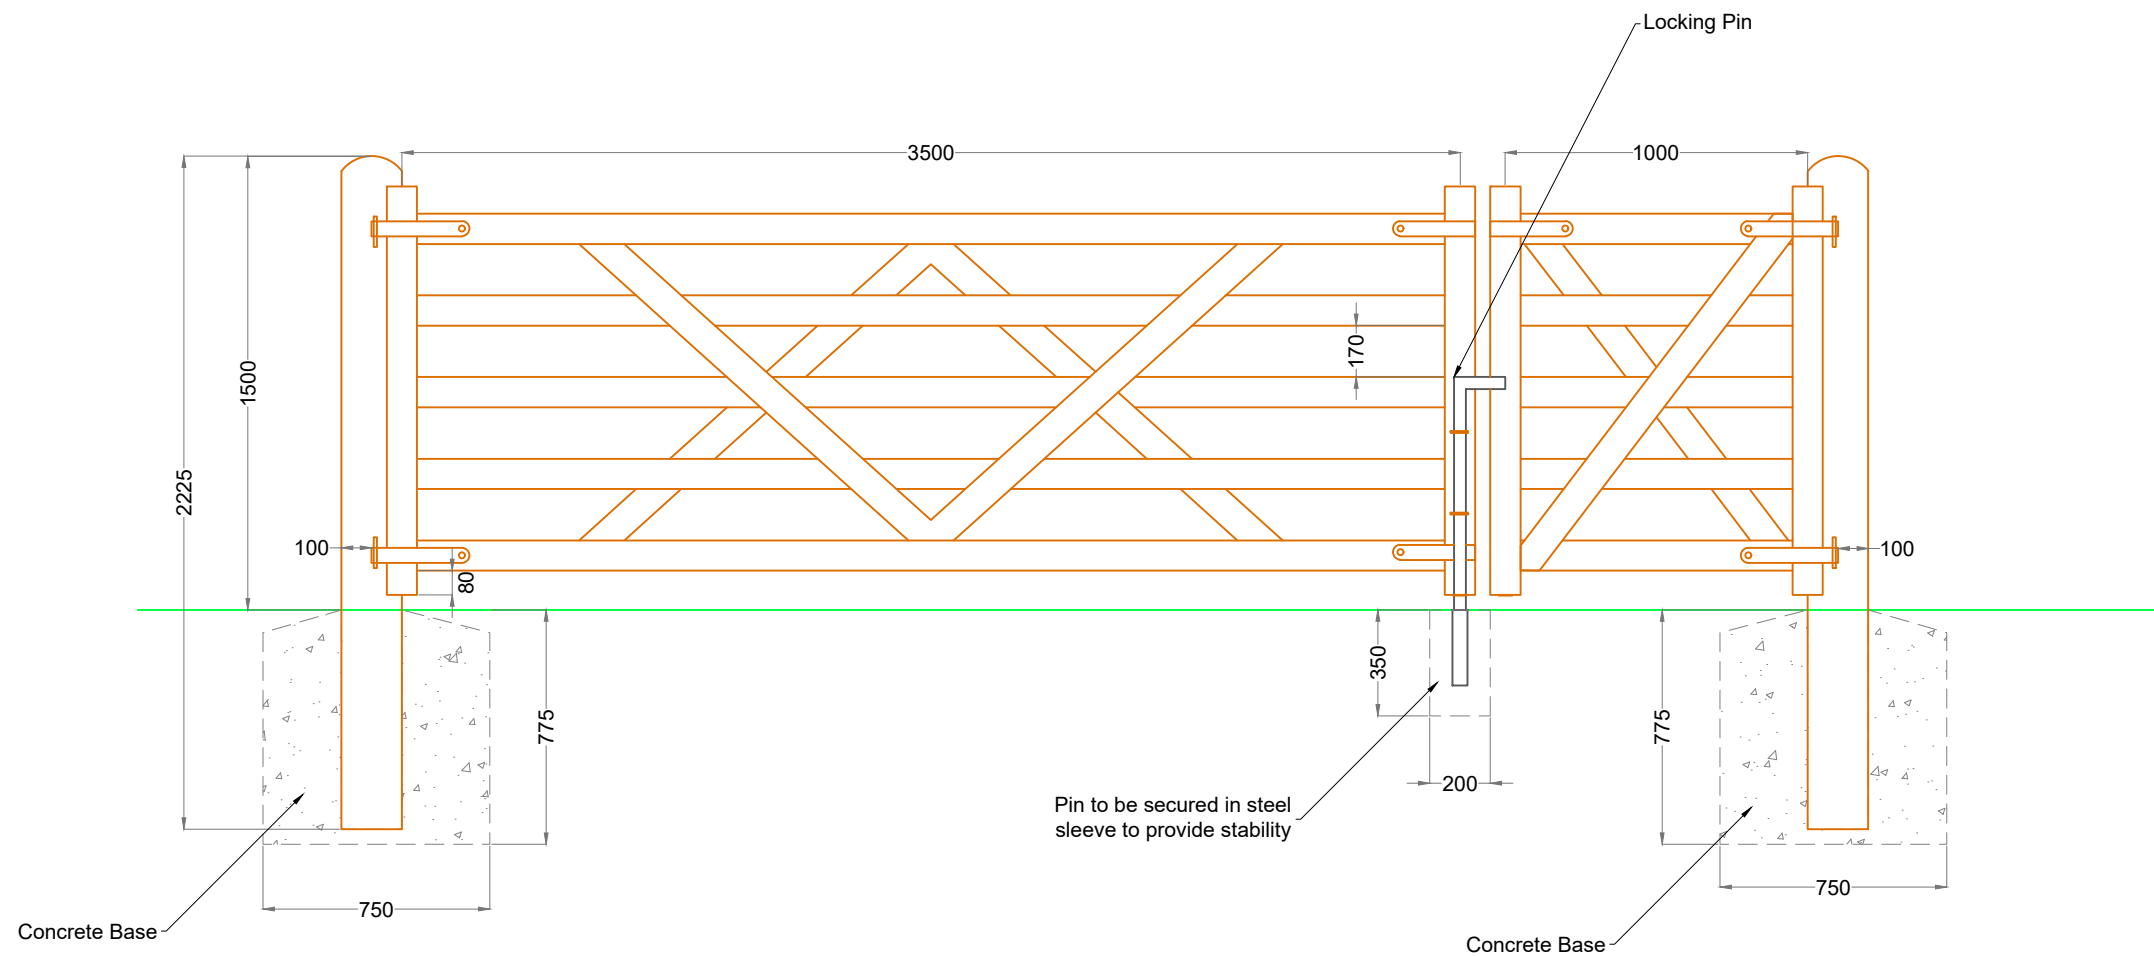

DRAWING TITLE: <b>Typical Access Timber Control Gate</b>	
PROJECT TITLE: <b>Timahoe North Project, Co. Kildare</b>	
DRAWING BY: <b>Joseph O'Brien</b>	CHECKED BY: <b>Michael Watson</b>
PROJECT No.: <b>160727</b>	DRAWING No.: <b>0727 - 35</b>
SCALE: <b>40.000008 @ A3</b>	DATE: <b>13.12.2018</b>

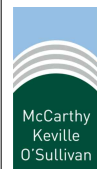
**McCarthy Keville O'Sullivan Ltd.**  
 Planning & Environmental Consultants  
 Block 1,  
 Galway Financial Services Centre,  
 Moneenageisha Road,  
 Galway, Ireland.  
 email: info@mccarthykos.ie  
 website: www.mccarthykos.ie  
 Tel: +353 91 735611  
 Fax: +353 91 771279

**Note**  
 Typical post & rail fence detail  
 dimensions may change at  
 detailed design.

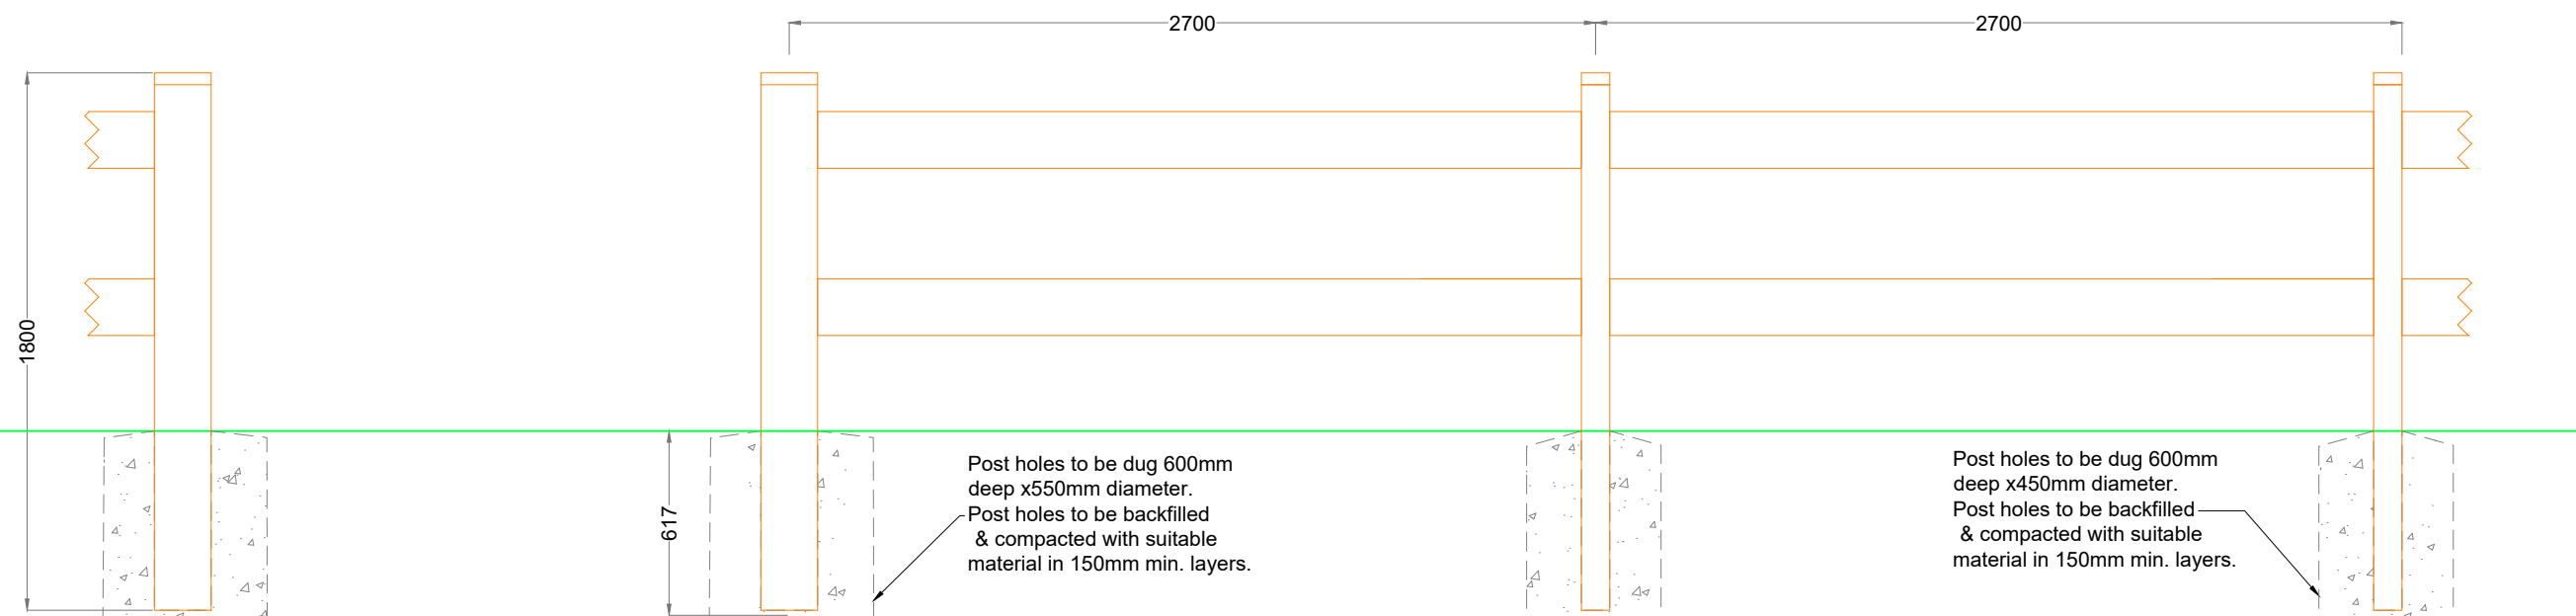

DRAWING TITLE: <b>Typical Post &amp; Rail Fence</b>	
PROJECT TITLE: <b>Timahoe North Project, Co. Kildare</b>	
DRAWING BY: <b>Joseph O'Brien</b>	CHECKED BY: <b>Michael Watson</b>
PROJECT No.: <b>160727</b>	DRAWING No.: <b>0727 - 36</b>
SCALE: <b>1:25 @ A3</b>	DATE: <b>13.12.2018</b>

**McCarthy Keville O'Sullivan Ltd.**  
 Planning & Environmental Consultants  
 Block 1,  
 Galway Financial Services Centre,  
 Moneenageisha Road,  
 Galway, Ireland.  
 email: info@mccarthykos.ie  
 website: www.mccarthykos.ie  
 Tel: +353 91 735611  
 Fax: +353 91 771279