



**NOTES:**


1. ALL DRAWINGS TO BE READ IN CONJUNCTION WITH THE SPECIFICATION AND ALL ENGINEER'S DRAWINGS. ANY DISCREPANCIES ARE TO BE NOTED IN WRITING TO THIS OFFICE IMMEDIATELY PRIOR TO COMMENCING THE WORK.
2. THE CONTRACTOR SHALL NOTIFY THE ENGINEER OF ANY DISCREPANCIES BETWEEN THE PLANS AND DETAILS PRIOR TO COMMENCING THE WORK.
3. ALL DIMENSIONS ARE IN m U.N.O. NO DIMENSIONS SHALL BE SCALED FROM THE STRUCTURAL DRAWINGS. ALL DIMENSIONS SHALL BE CHECKED ON SITE.
4. CONSTRUCTION & COMPACTION IN ACCORDANCE WITH THE T.I.I. SPECIFICATION FOR ROAD WORKS.
5. CLIENT TO ASSESS THE MAINTENANCE REQUIREMENTS.
6. CONSOLIDATION OF THE SUBGRADE/FOUNDATION SOIL AND ITS EFFECT ON THE LONG TERM SERVICABILITY OF THE PAVEMENT MUST BE ASSESSED BY SITE ENGINEER.
7. APPROPRIATE COMPACTION METHOD TO SUIT SITE CONDITIONS TO BE ADOPTED BY THE CONTRACTOR.
8. THE ACCESS ROAD EDGE SLOPE IS SHOWN INDICATIVE. THE GEOTECHNICAL ENGINEER TO ASSESS EDGE STABILITY & FINALISE THE MINIMAL SLOPE ANGLE.
9. MINIMUM GEOGRID OVERLAP IS 500mm AT THE FORMATION LEVEL & 300mm FOR THE SECOND LAYER.
10. APPROPRIATE DRAINAGE NEEDS TO BE PROVIDED ON SITE TO ENSURE THAT THE ACCESS ROAD REMAINS ADEQUATELY DRAINED TO AVOID WATER PONDING. THE PROPOSED DRAINAGE DITCH SHOULD NOT CAUSE ANY GLOBAL STABILITY ISSUES FOR THE PROPOSED ACCESS ROAD & SHOULD BE POSITIONED AT A SUITABLE DISTANCE FROM THE ACCESS ROAD TO AVOID ANY GLOBAL STABILITY ISSUES.

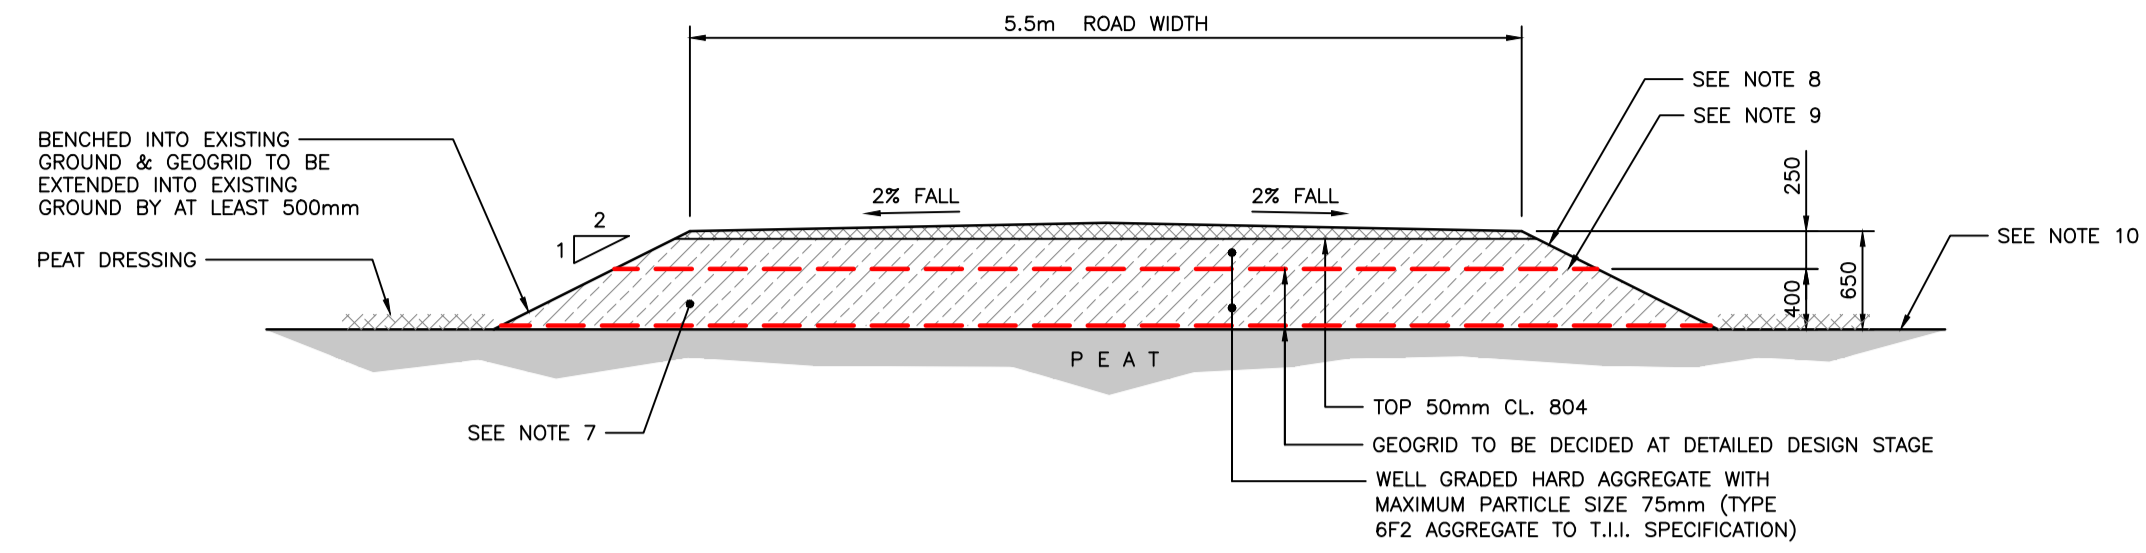


**ROAD TYPE A : TYPICAL SECTION OF FLOATED ACCESS TRACK (650mm DEEP)**  
SCALE 1:50

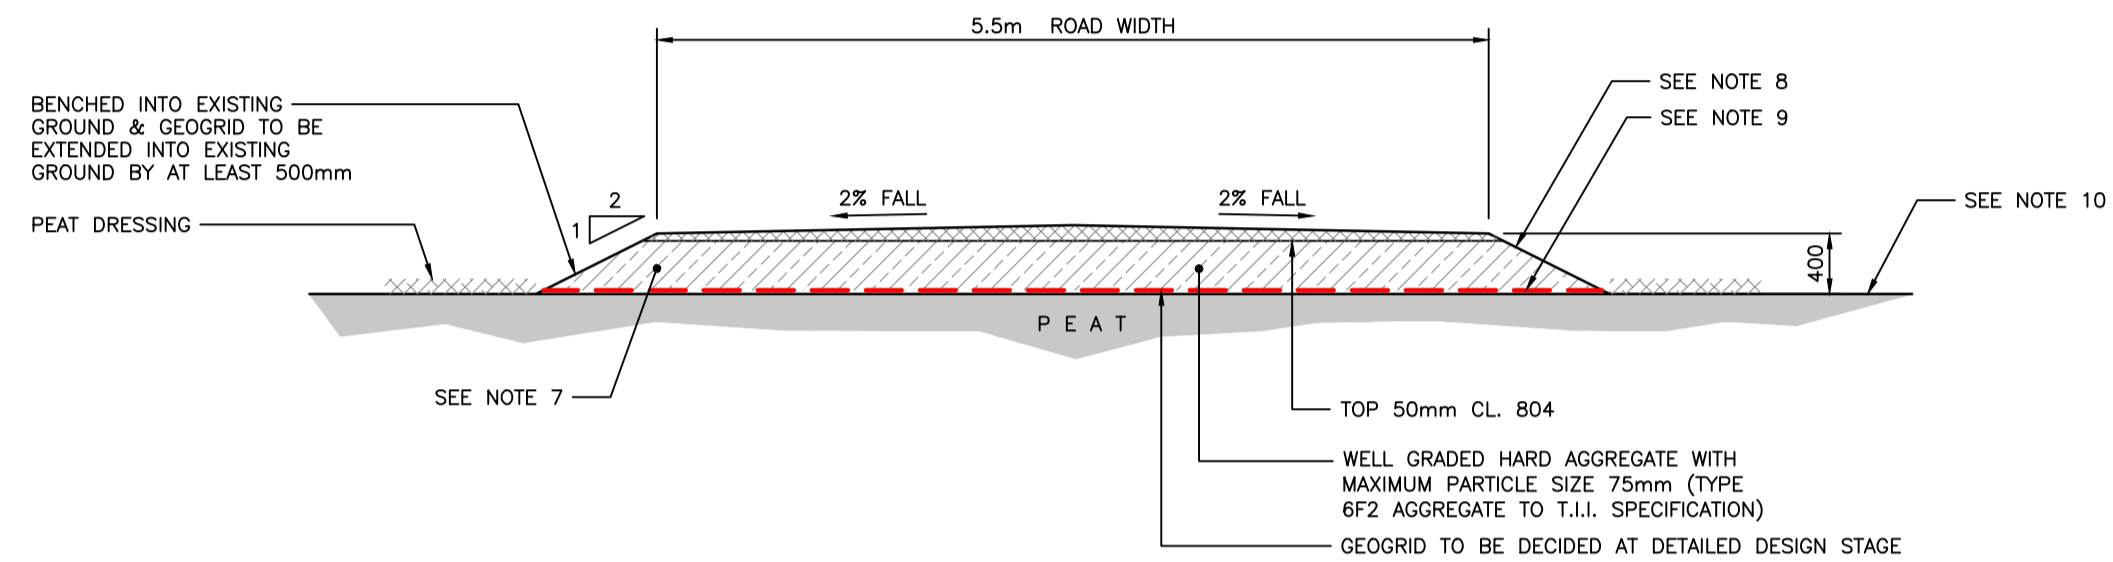


**ROAD TYPE B : TYPICAL SECTION OF FLOATED ACCESS TRACK (400mm DEEP)**  
SCALE 1:50

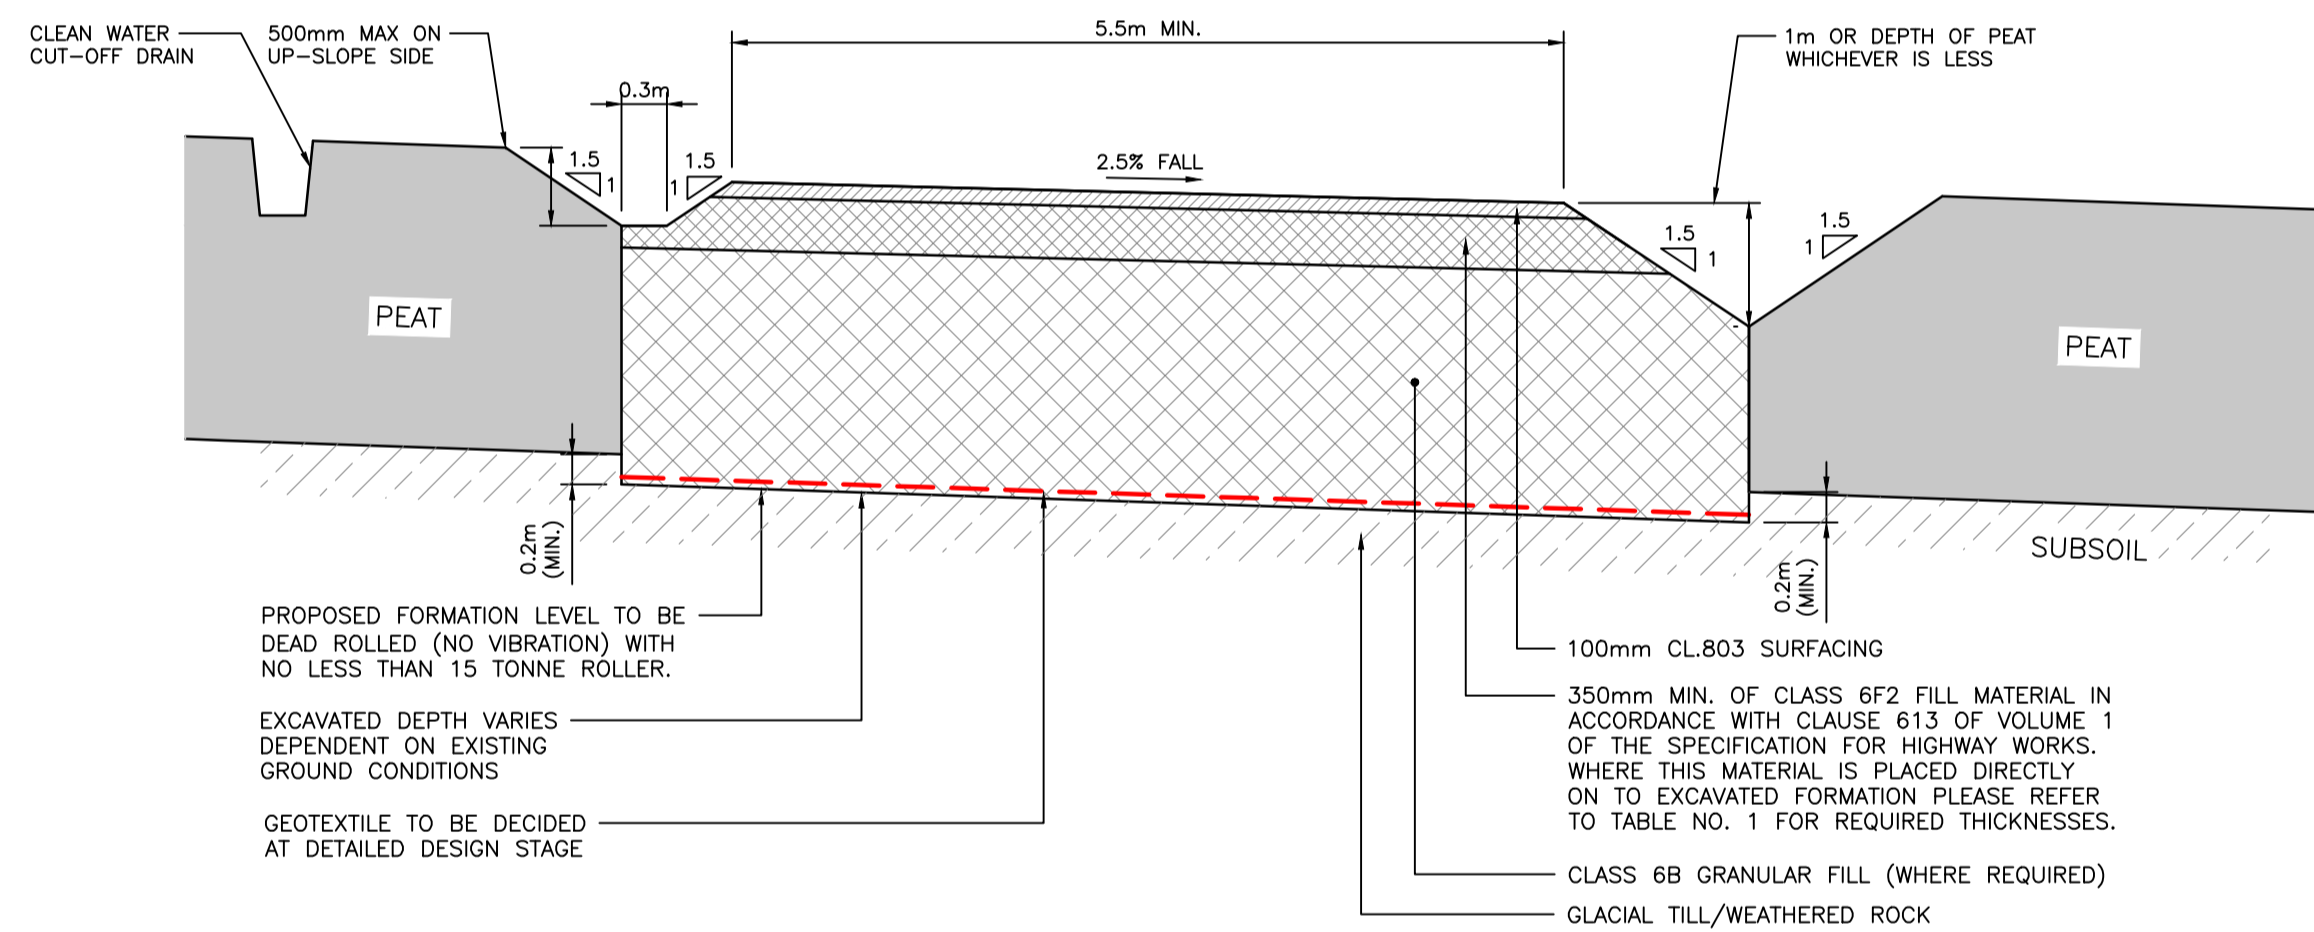

**ROAD TYPE C : TYPICAL SECTION OF EXCAVATE & REPLACE TRACK (DEPTH VARIES)**  
SCALE 1:50

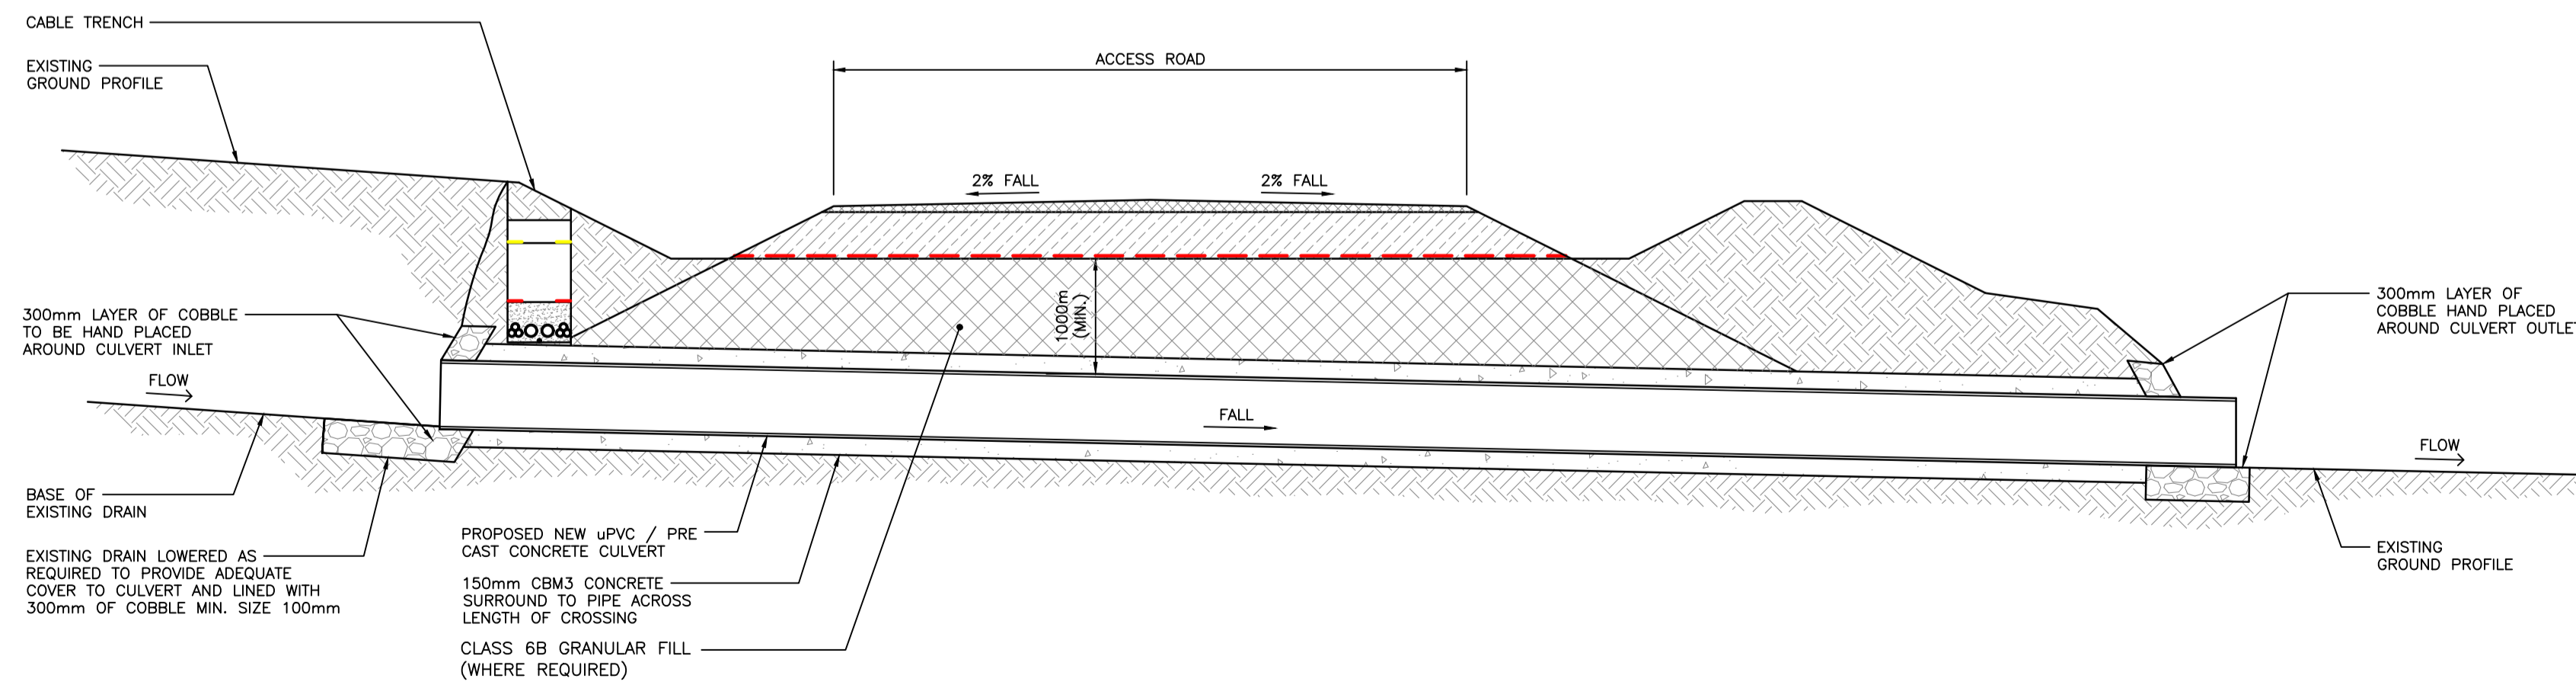

**TYPICAL CULVERT CROSSING BENEATH ACCESS ROAD**  
SCALE 1:50

1	07/08/18	CLIENT NAME REVISED	SB	KMcC	BM	FQ
0	31/07/18	ISSUED FOR PLANNING	SB	KMcC	BM	FQ
REV	DATE	REVISION DESCRIPTION	DRN	PROJ	VER	APP
©COPYRIGHT © ESB INTERNATIONAL LIMITED ALL RIGHTS RESERVED. NO PART OF THIS WORK MAY BE MODIFIED, REPRODUCED OR COPIED IN ANY FORM OR BY ANY MEANS - GRAPHIC, ELECTRONIC OR MECHANICAL, INCLUDING PHOTOCOPIING, RECORDING, TAPING OR USED FOR ANY PURPOSE OTHER THAN ITS DESIGNATED PURPOSE, WITHOUT THE WRITTEN PERMISSION OF ESB ENGINEERING & FACILITY MANAGEMENT LTD., TRADING AS ESB INTERNATIONAL.						
PURPOSE OF ISSUE - PRELIMINARY UNLESS INDICATED						
CLIENT APPROVAL <input type="checkbox"/> PLANNING <input checked="" type="checkbox"/> TENDER <input type="checkbox"/> CONSTRUCTION <input type="checkbox"/> AS-BUILT <input type="checkbox"/>						
CLIENT ESB WIND DEVELOPMENT LTD. AND BORD NA MONA POWERGEN LTD.						
PROJECT ESB BNM SOLAR PV JV PROJECT						
CONTRACT TIMAHOE NORTH SOLAR PROJECT						
DRAWING TITLE ROAD TYPE SECTIONS						
PRODUCTION UNIT CIVIL & ENVIRONMENTAL ENGINEERING						
 One Dublin Airport Central, Dublin Airport, Cloughran, Co. Dublin Tel: 353 1 703 8000 Email: marketing@esbi.ie Web: www.esbinternational.ie ESB International is a trading name of ESB Engineering & Facility Management Ltd. Registered Office: as above Registered in Ireland No. 155249						
DRAWN	PRODUCED	VERIFIED	APPROVED	APPROVAL DATE		
S. Bolton	K. McCloy	B. Murphy	F. Quigley	31/07/2018		
CLIENT REF	NO. OF SHTS	SIZE	SCALE			
	1	A1	1:50			
DRAWING NUMBER						
QS-000218-01-D453-005						
SHEET						REV