


Notes:
 1) Example mast configuration with various antenna types. Final equipment selection to be subject to ESB detailed design specification.
 2) It might also be possible to adjust the antennas and other communication equipment on structures such as the inverter containers.

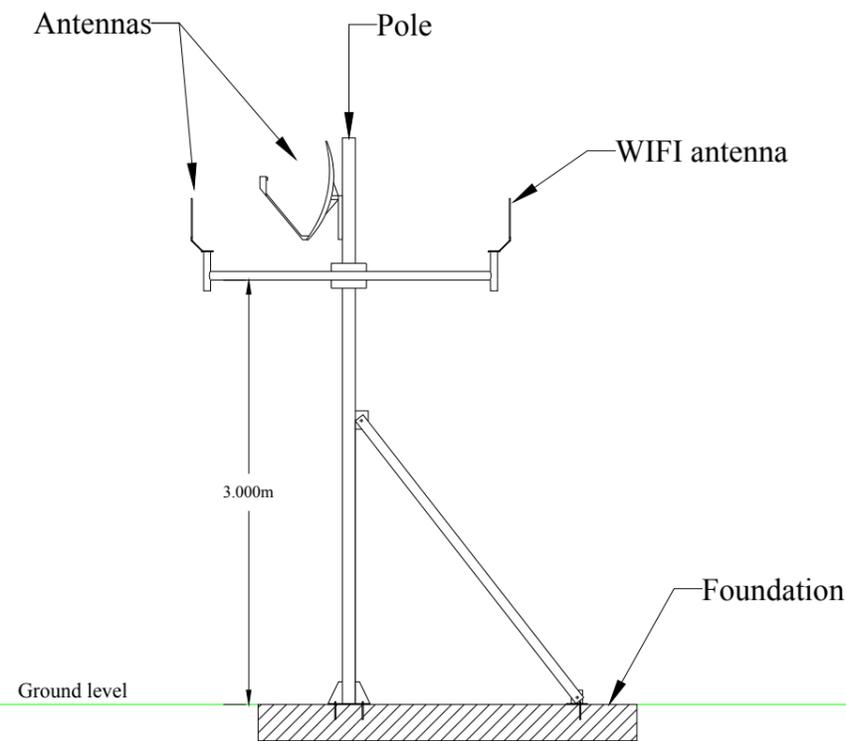

0	12.18	ISSUED FOR PLANNING	NK	NK	AD	DL
Rev.	Date	Revision description	Drn.	Prod	Ver.	App

Client Approval Planning Tender Construction As-Built

ESB INTERNATIONAL

One Dublin Airport Central,
 Dublin Airport, Cloghran, Co. Dublin

Tel: 353 1 703 8000 Email: marketing@esbi.ie
 Web: www.esbinternational.ie

ESB International is a trading name of
 ESBI Engineering & Facility Management Ltd.

Registered Office: as above
 Registered in Ireland No. 155249

Client
 ESB Wind Development Ltd and Bord na Móna Powergen Ltd

Project
 Timahoe North Solar Farm

Contract

Drawing title
 Elevation-Communication tower

Production unit
 ESB Wind Development

*COPYRIGHT © ESB INTERNATIONAL LIMITED
 ALL RIGHTS RESERVED. NO PART OF THIS WORK MAY BE MODIFIED, REPRODUCED OR COPIED IN ANY FORM OR BY ANY MEANS
 GRAPHIC, ELECTRONIC OR MECHANICAL, INCLUDING PHOTOCOPYING, RECORDING, TAPING OR USED FOR ANY PURPOSE
 OTHER THAN ITS DESIGNATED PURPOSE, WITHOUT THE WRITTEN PERMISSION OF ESBI ENGINEERING & FACILITY
 MANAGEMENT LTD., TRADING AS ESB INTERNATIONAL.*

Drawn NK	Produced NK	Verified AD	Approved DL	Approval date 04/12/2018
Client ref. 00 - 00		No. of sheets 1	Size A3	Scale 1:50 @ A3
Drawing number QS-000218-01-D605-003				SHEET REV