


Notes:  
 1) Electrical equipment (inverter/transformer) technology and/or layout to be subject to ESB detailed electrical design specification  
 2) Concrete pads and rock fill area size to be subject to ESB detailed civil design.

In some cases two inverters might be installed in the same inverter area, as it is shown in the "Side view".

In some cases two inverters might be installed in the same inverter area, as it is shown in the "Top view".

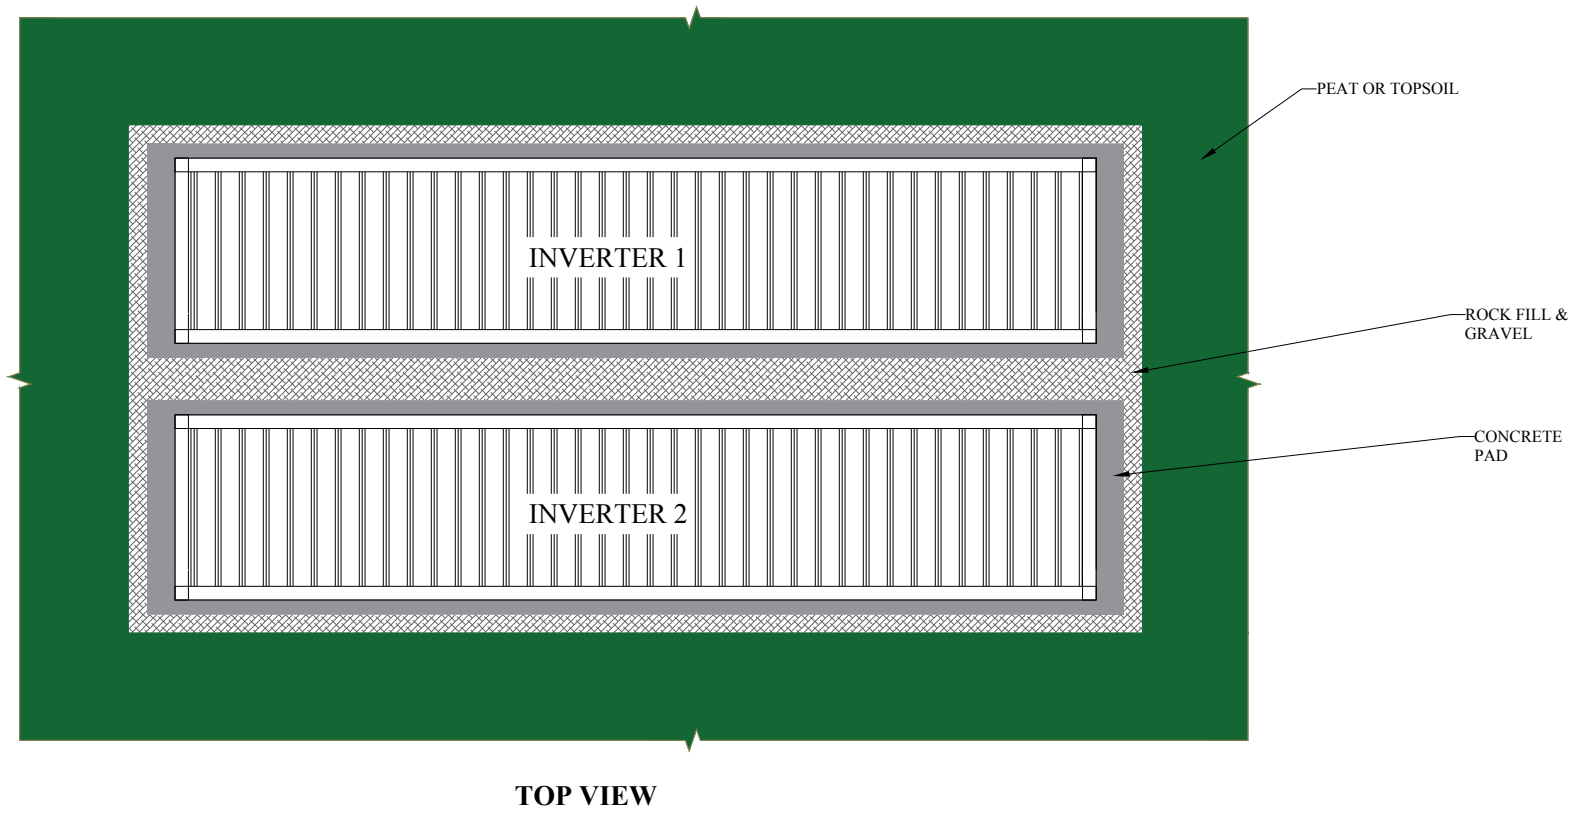

0	12.18	ISSUED FOR PLANNING	NK	NK	AD	DL
Rev.	Date	Revision description	Drn.	Prod.	Ver.	App.

**ESB INTERNATIONAL**  
 One Dublin Airport Central,  
 Dublin Airport, Cloghran, Co. Dublin  
 Tel: 353 1 703 8000 Email: marketing@esbi.ie  
 Web: www.esbinternational.ie  
 ESB International is a trading name of  
 ESBI Engineering & Facility Management Ltd.  
 Registered Office: as above  
 Registered in Ireland No. 155249

**Client**  
 ESB Wind Development Ltd and Bord na Móna Powergen Ltd

**Project**  
 Timahoe North Solar Farm

**Contract**

**Drawing title**  
 Elevation-Inverter (40ft container)

**Production unit**  
 ESB Wind Development

\*COPYRIGHT © ESB INTERNATIONAL LIMITED  
 ALL RIGHTS RESERVED. NO PART OF THIS WORK MAY BE MODIFIED, REPRODUCED OR COPIED IN ANY FORM OR BY ANY MEANS  
 GRAPHIC, ELECTRONIC OR MECHANICAL, INCLUDING PHOTOCOPYING, RECORDING, TAPING OR USED FOR ANY PURPOSE  
 OTHER THAN ITS DESIGNATED PURPOSE, WITHOUT THE WRITTEN PERMISSION OF ESBI ENGINEERING & FACILITY  
 MANAGEMENT LTD., TRADING AS ESB INTERNATIONAL.\*

Drawn	Produced	Verified	Approved	Approval date
NK	NK	AD	DL	04/12/2018
Client ref.		No. of sheets	Size	Scale
00 - 00		1	A3	1:100 @ A3
Drawing number				SHEET   REV
QS-000218-01-D605-005				

Client Approval  Planning  Tender  Construction  As-Built