




FRONT VIEW

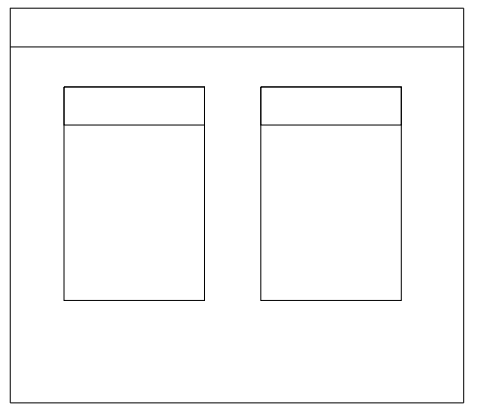


LEFT VIEW

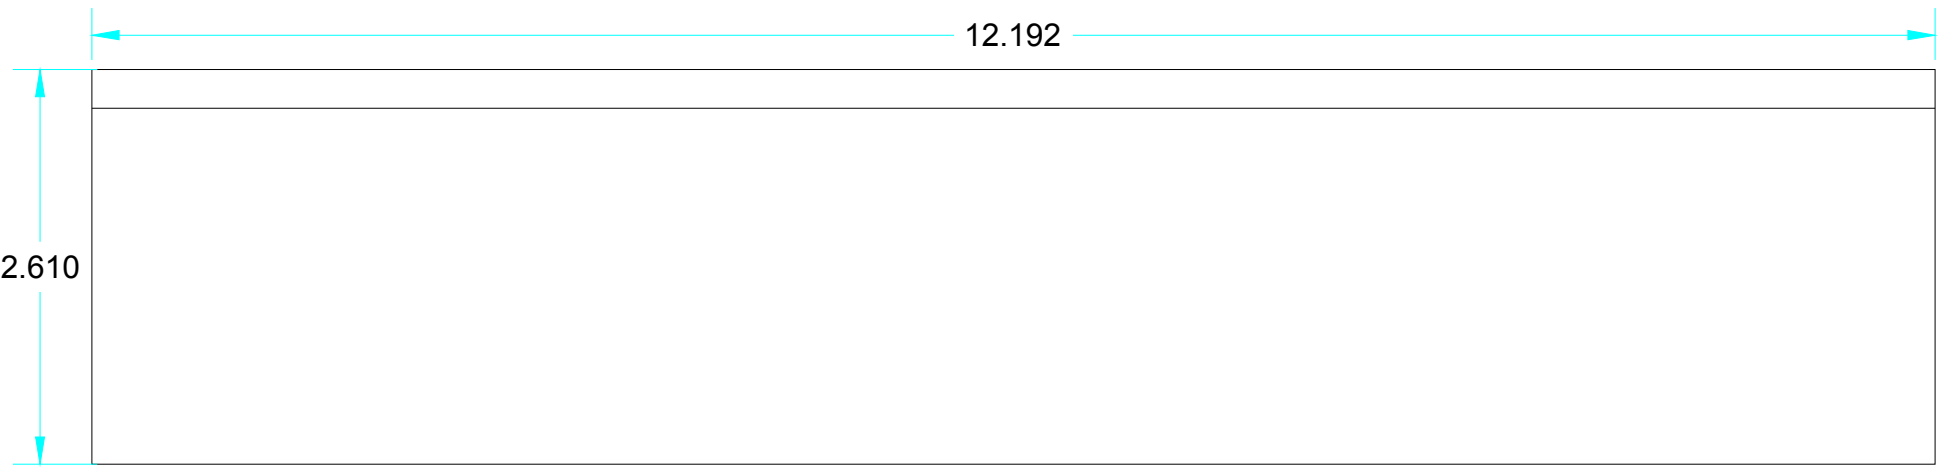

BACK VIEW

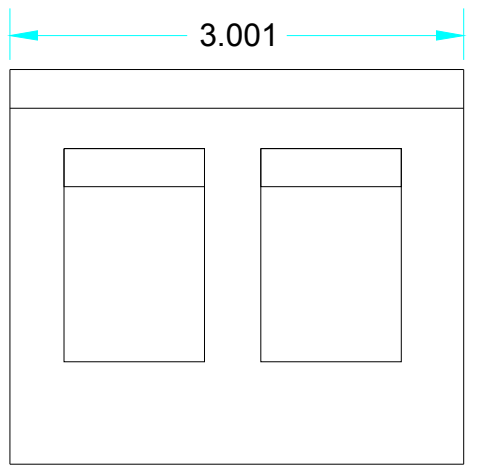

RIGHT VIEW

 

TOP VIEW

2.610

12.192

3.001

12.192

3.000

0	12.18	ISSUED FOR PLANNING	NK	NK	AD	DL
Rev.	Date	Revision description	Drn.	Prod.	Ver.	App.

Client Approval  Planning  Tender  Construction  As-Built

**ESB INTERNATIONAL**

One Dublin Airport Central,  
Dublin Airport, Cloghran, Co. Dublin

Tel: 353 1 703 8000 Email: marketing@esbi.ie  
Web: www.esbinternational.ie

ESB International is a trading name of  
ESBI Engineering & Facility Management Ltd.

Registered Office: as above  
Registered in Ireland No. 155249

**Client**  
ESB Wind Development Ltd and Bord na Móna Powergen Ltd

**Project**  
Timahoe North Solar Farm

**Contract**

**Drawing title**  
Elevation - Welfare container (40ft)

**Production unit**  
ESB Wind Development

\*COPYRIGHT © ESB INTERNATIONAL LIMITED  
ALL RIGHTS RESERVED. NO PART OF THIS WORK MAY BE MODIFIED, REPRODUCED OR COPIED IN ANY FORM OR BY ANY MEANS  
GRAPHIC, ELECTRONIC OR MECHANICAL, INCLUDING PHOTOCOPYING, RECORDING, TAPING OR USED FOR ANY PURPOSE  
OTHER THAN ITS DESIGNATED PURPOSE, WITHOUT THE WRITTEN PERMISSION OF ESB ENGINEERING & FACILITY  
MANAGEMENT LTD., TRADING AS ESB INTERNATIONAL.\*

Drawn NK	Produced NK	Verified AD	Approved DL	Approval date 04/12/2018
Client ref. 00 - 00		No. of sheets 1	Size A3	Scale 1:100 @ A3

**Drawing number**  
QS-000218-01-D605-014

SHEET | REV