




1:6000 @ A1

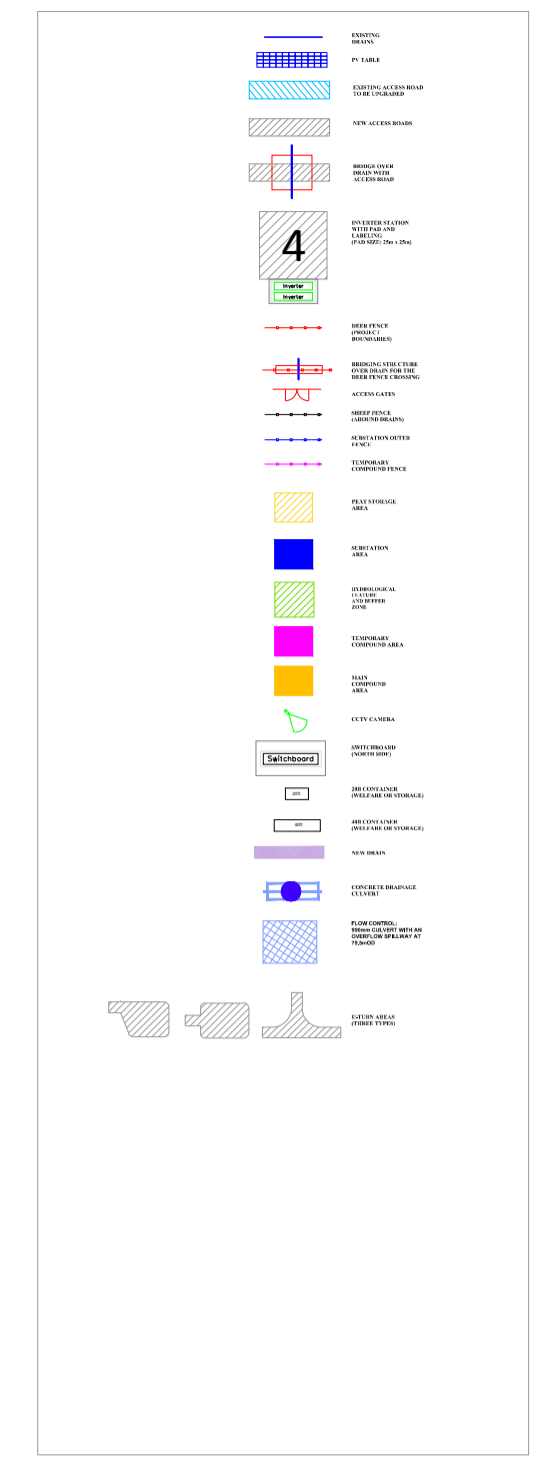


Notes:  
1) Dimensions and equipment arrangements shown are indicative and subject to change depending on onsite conditions and ESB requirements and final design.  
2) Electrical equipment (inverter / transformer) to be subject to ESB/detailed electrical design specification

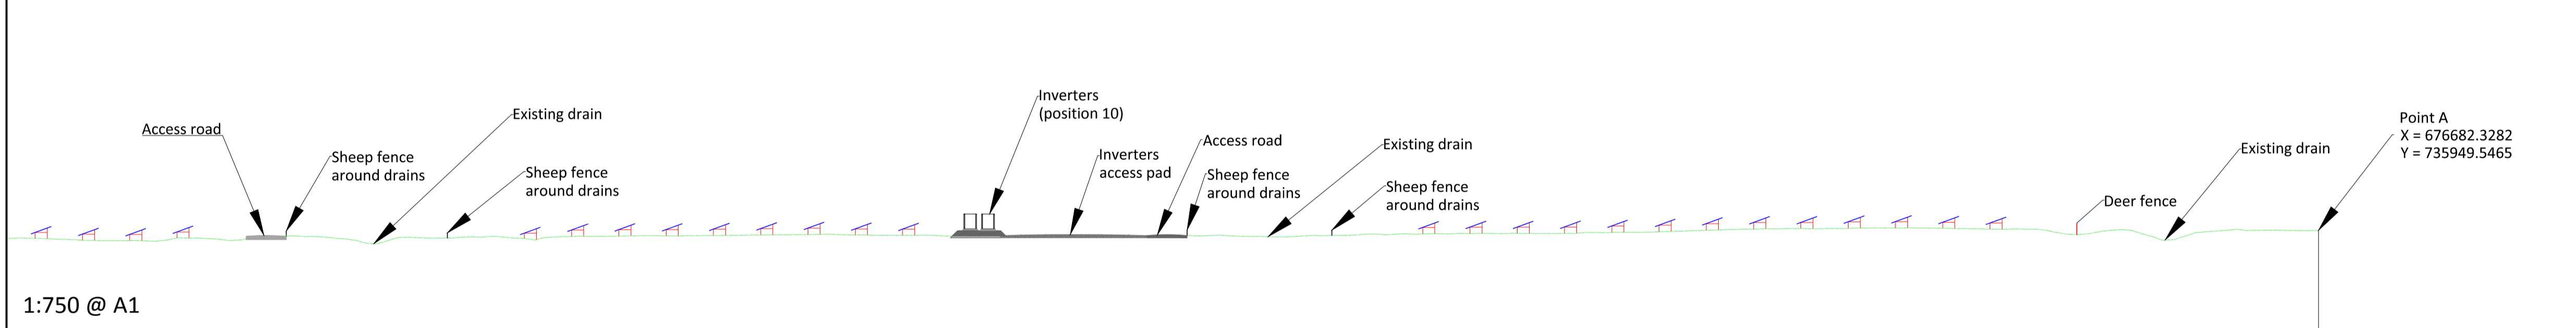

1:750 @ A1

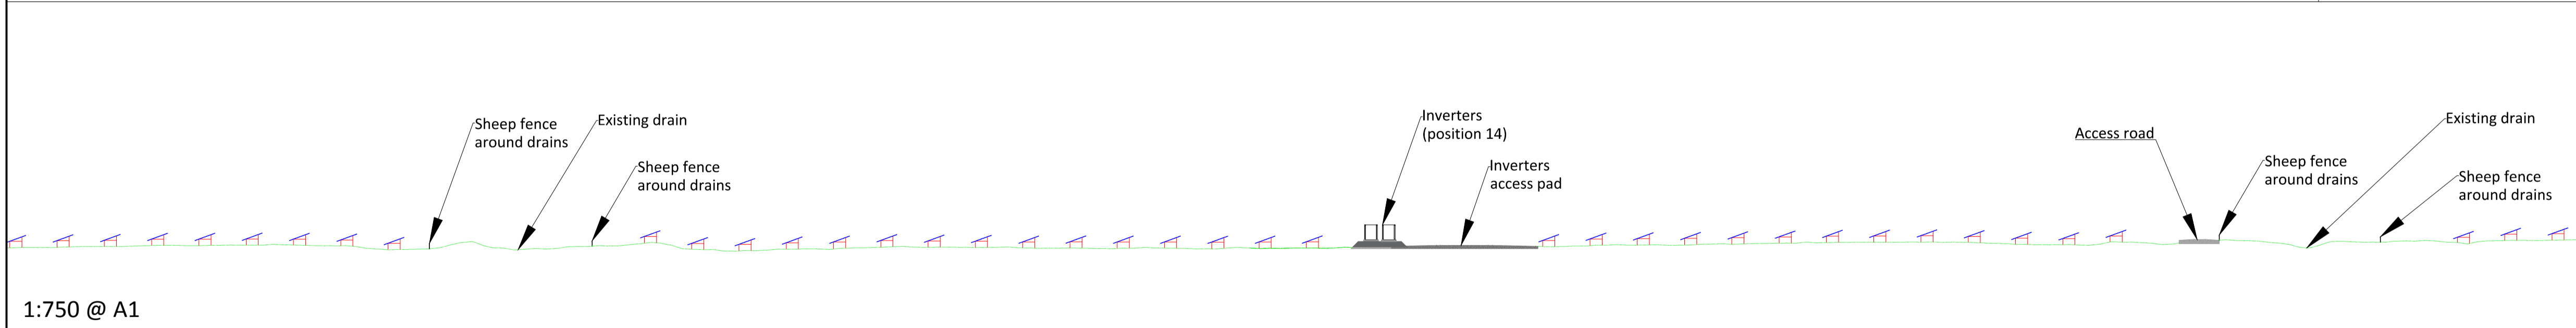

1:750 @ A1

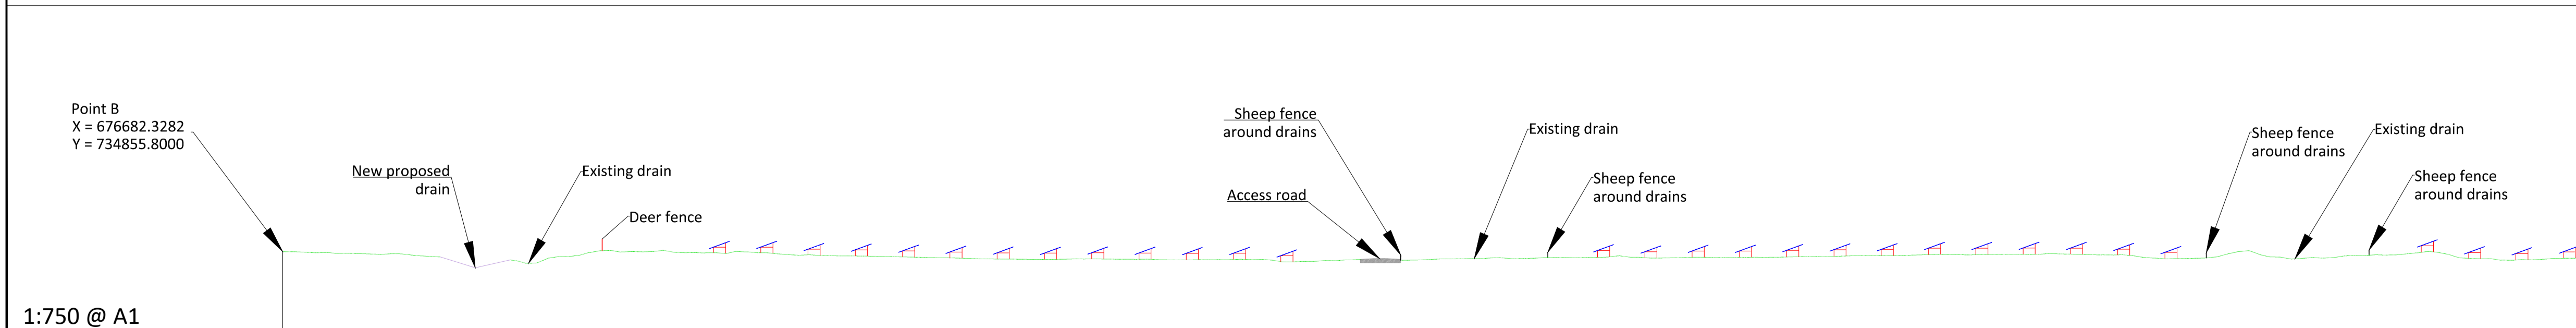

1:750 @ A1

0	12.18	ISSUED FOR PLANNING	NK	NK	AD	DL
REV	DATE	REVISION DESCRIPTION	DRN	PROD	VER	APP
<small>           COPYRIGHT © ESB INTERNATIONAL LIMITED            ALL RIGHTS RESERVED. NO PART OF THIS WORK MAY BE MODIFIED, REPRODUCED OR COPIED IN ANY FORM OR BY ANY MEANS - GRAPHIC, ELECTRONIC OR MECHANICAL, INCLUDING PHOTOCOPIING, RECORDING, TAPING OR USED FOR ANY PURPOSE OTHER THAN ITS DESIGNATED PURPOSE, WITHOUT THE WRITTEN PERMISSION OF ESB ENGINEERING &amp; FACILITY MANAGEMENT LTD., TRADING AS ESB INTERNATIONAL.         </small>						
PURPOSE OF ISSUE - PRELIMINARY UNLESS INDICATED						
CLIENT APPROVAL	PLANNING	TENDER	CONSTRUCTION	AS-BUILT		
CLIENT ESB Wind Development Ltd and Bord na Móna Powergen Ltd						
PROJECT Timahoe North Solar Farm						
CONTRACT						
DRAWING TITLE General section						
PRODUCTION UNIT ESB Wind Development						
One Dublin Airport Central, Dublin Airport, Cloghran, Co. Dublin Tel: 353 1 703 8000 Email: marketing@esbi.ie Web: www.esbinternational.ie <small>ESB International is a trading name of ESB Engineering &amp; Facility Management Ltd Registered Office: as above Registered in Ireland No. 155249</small>						
DRAWN	PRODUCED	VERIFIED	APPROVED	APPROVAL DATE		
NK	NK	AD	DL	07/12/18		
CLIENT REF	NO. OF SHTS	SIZE	SCALE			
00-00	1		1:-- @ A1			
DRAWING NUMBER				SHEET	REV	
QS-000218-01-D605-015						