


BASE TO 18 m LIGHTNING POLE
SCALE 1:100

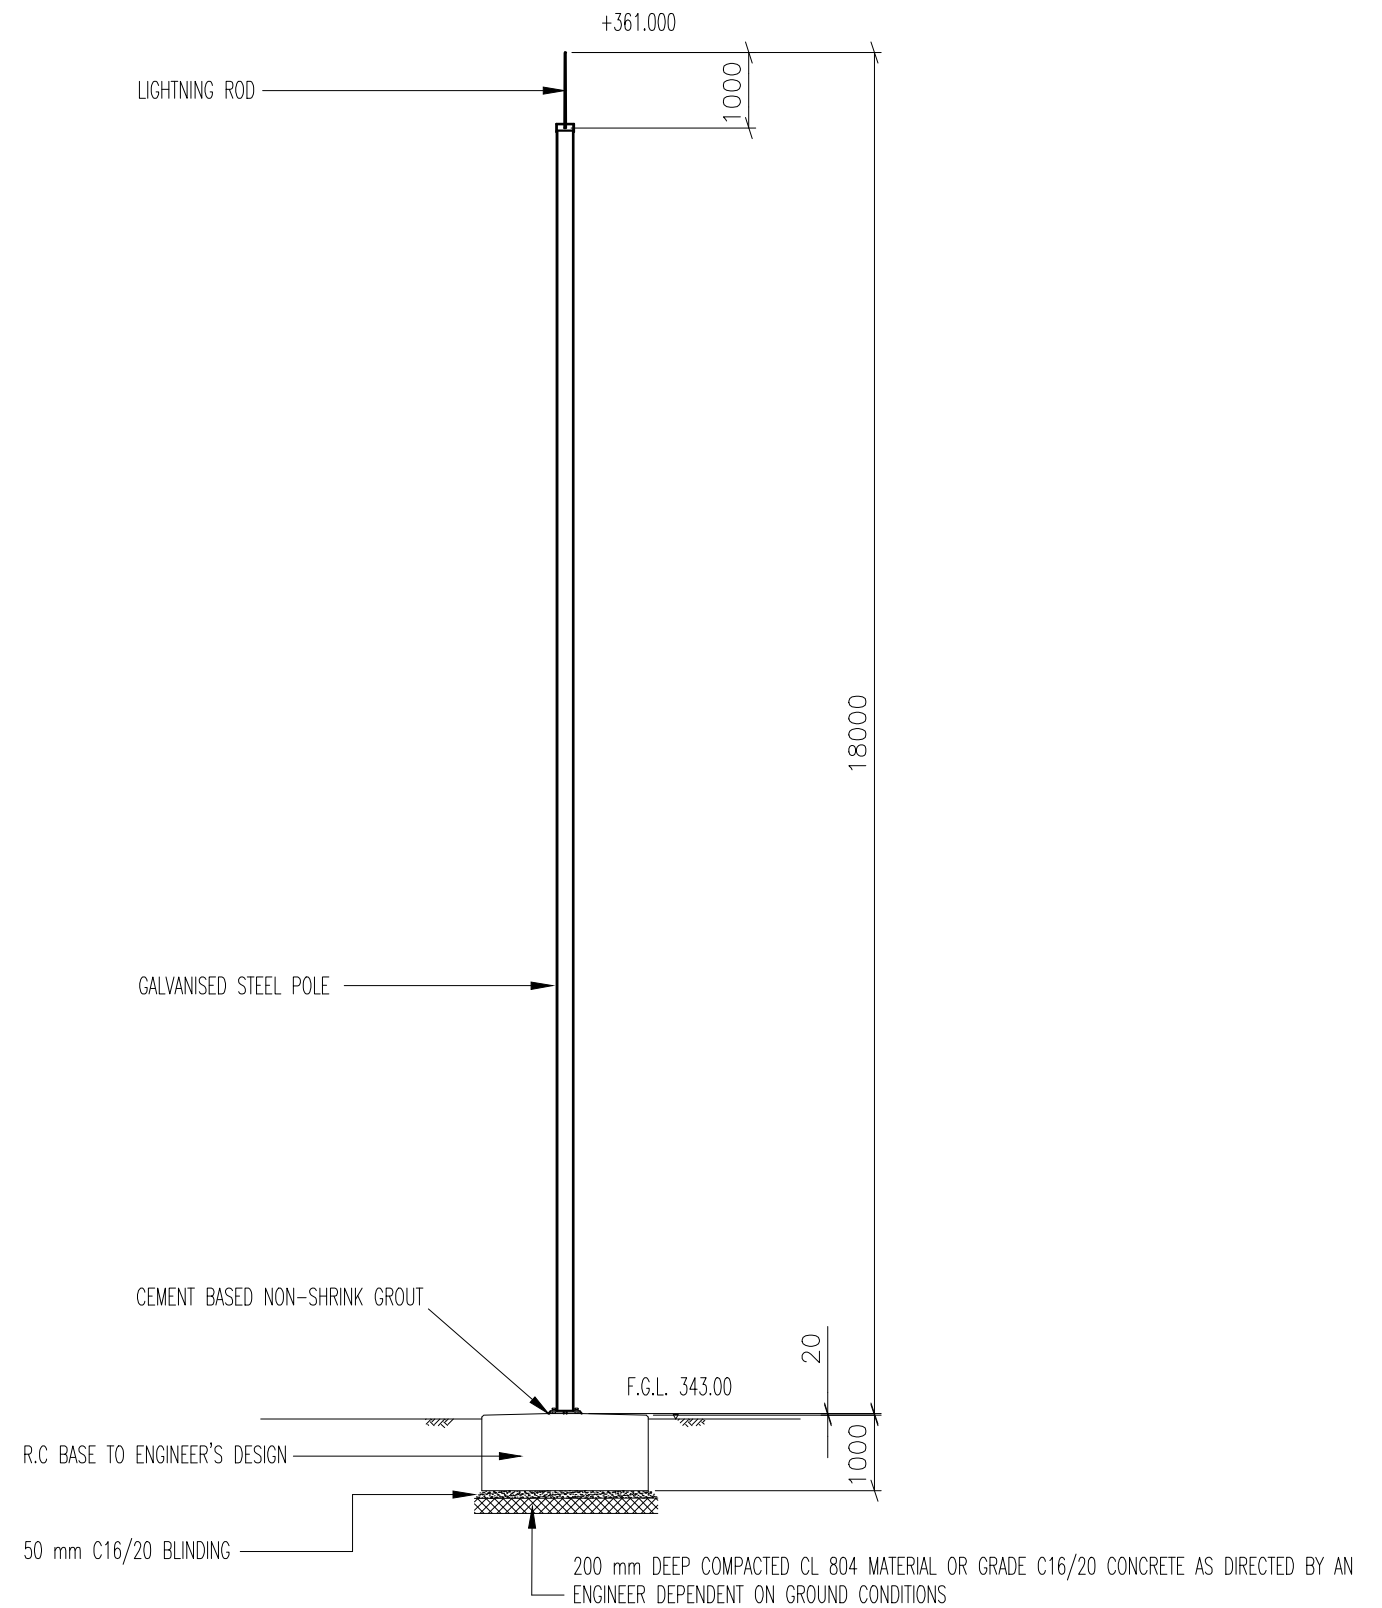

Rev	Date	Revision description	Dim.	Prod.	Ver.	App.
1	06.12.18	CLIENT NAME REVISED	SB	SB	BL	DS
0	16.02.18	ISSUED FOR PLANNING	RK	RK	BL	DS

Purpose of issue - Preliminary unless indicated
 Tender Client approval Construction As-built Revised

ESB INTERNATIONAL
 One Dublin Airport Central,
 Dublin Airport, Cloghran, Co. Dublin
 Tel: 353 1 703 8000 Email: marketing@esbi.ie
 Web: www.esbinternational.ie
 ESB International is a trading name of
 ESBI Engineering & Facility Management Ltd.
 Registered Office: as above
 Registered in Ireland No. 155249

Client
 ESB WIND DEVELOPMENT LTD. AND
 BORD NA MÓNA POWERGEN LTD.

Project
 TIMAHOE NORTH SOLAR FARM

Contract

Drawing title
 TIMAHOE NORTH SOLAR FARM
 DETAILS OF 18 m HIGH LIGHTNING MAST

Production unit
 ESB WIND DEVELOPMENT LTD

COPYRIGHT © ESBI ENGINEERING & FACILITY MANAGEMENT LIMITED.
 All rights reserved. No part of this work may be modified or reproduced or copied in any form or by any means - graphic, electronic or mechanical, including photocopying, recording, taping or information-and-retrieval system, or used for any purpose other than its designated purpose, without the written permission of ESBI Engineering & Facility Management Ltd.

Drawn S. Bolton	Produced	Verified	Approved	Approved date
Client ref. TC219350	No. of sheets 1	Size A3	Scale AS SHOWN	
Drawing number		Sheet	Rev	
PE605-D025-010-001-001				