
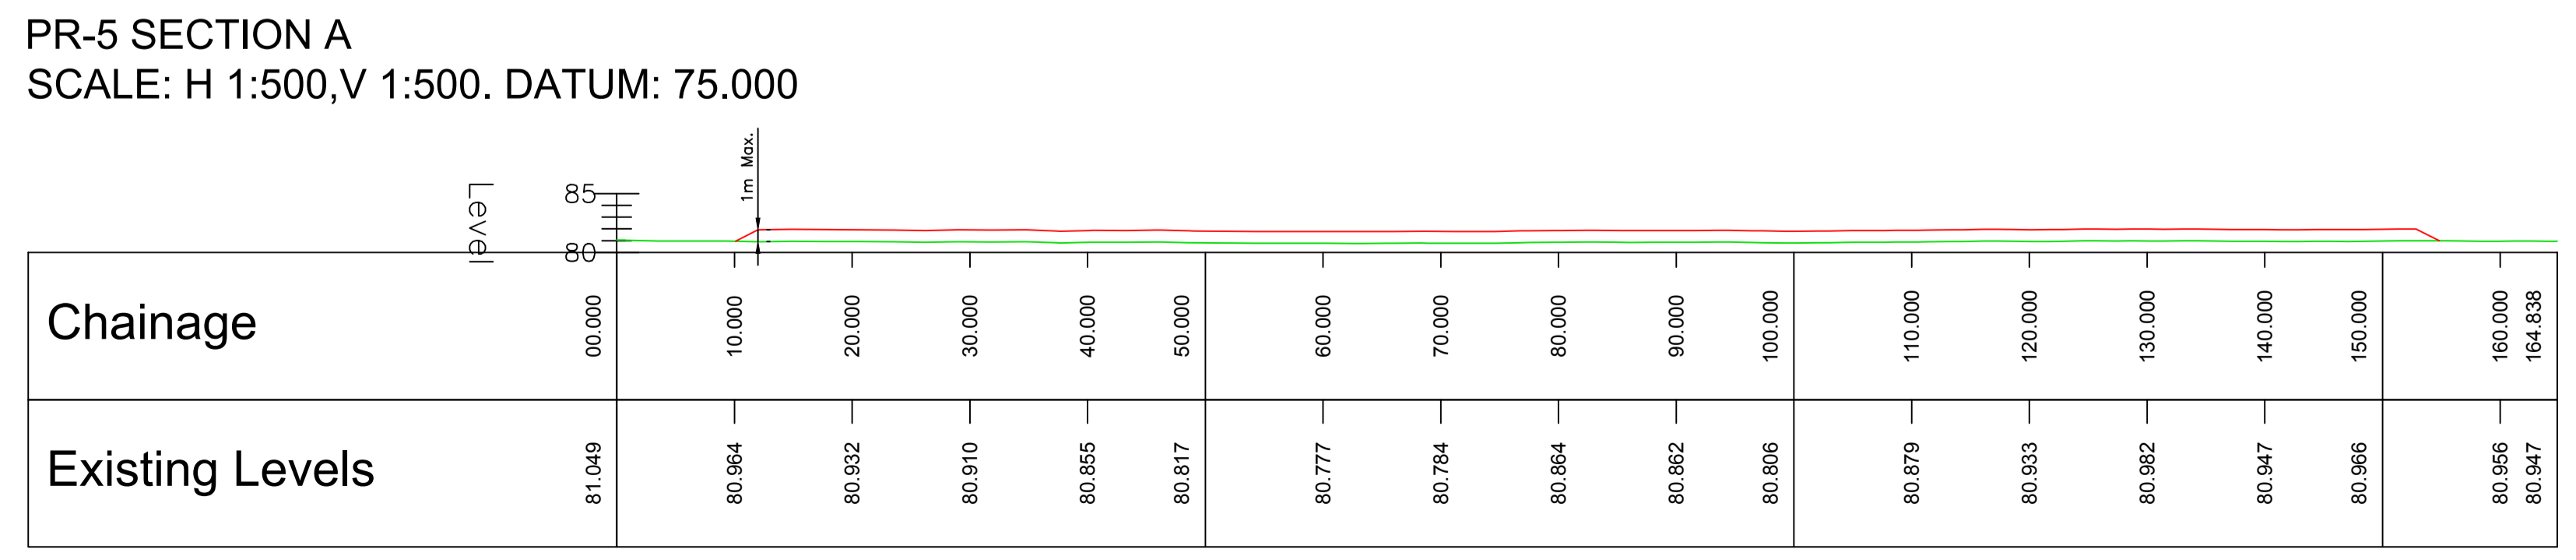
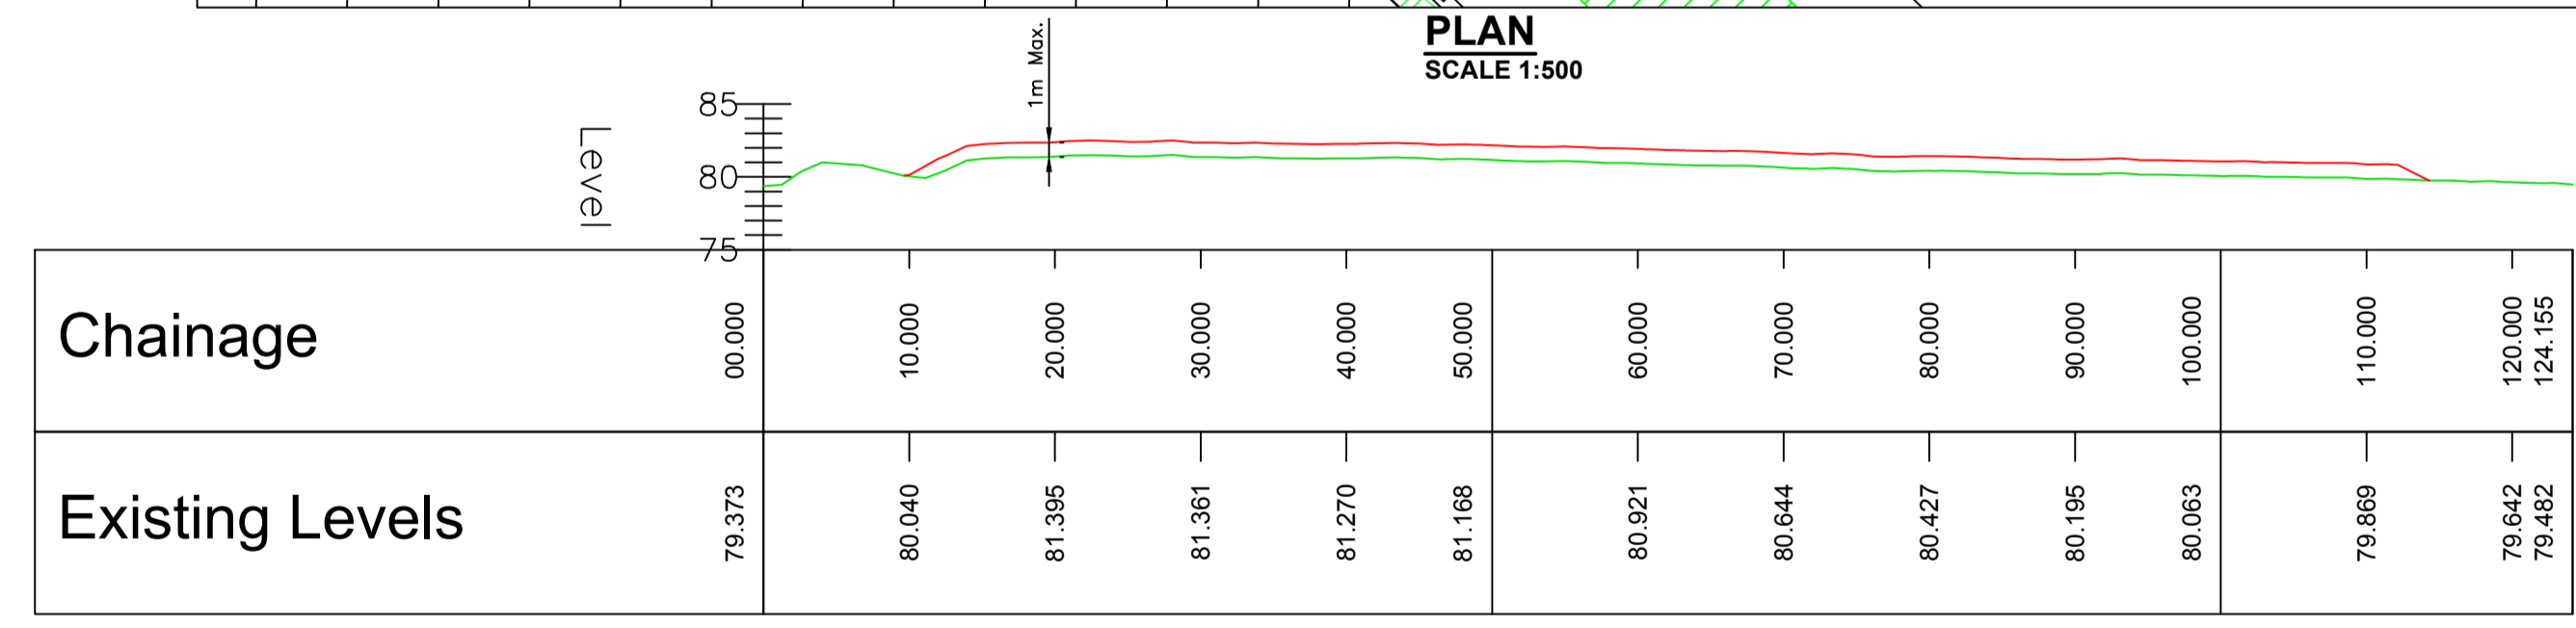


- NOTES:**
1. ALL DRAWINGS TO BE READ IN CONJUNCTION WITH THE SPECIFICATION AND ALL ENGINEER'S DRAWINGS. ANY DISCREPANCIES ARE TO BE NOTED IN WRITING TO THIS OFFICE IMMEDIATELY PRIOR TO COMMENCING THE WORK.
 2. ALL DIMENSIONS ARE IN m U.N.O. NO DIMENSIONS SHALL BE SCALED FROM THE DRAWINGS. ALL DIMENSIONS SHALL BE CHECKED ON SITE.
 3. LEVELS IN m TO MALIN HEAD DATUM.

LEGEND:

| | |
|--|------------------------|
| | SOLAR MODULES |
| | ACCESS ROAD |
| | FILL |
| | EXTENT OF WORKING AREA |
| | FENCE |
| | PROPOSED LAND DRAIN |
| | TREES REMAINING |
| | BRIDGE STRUCTURE |

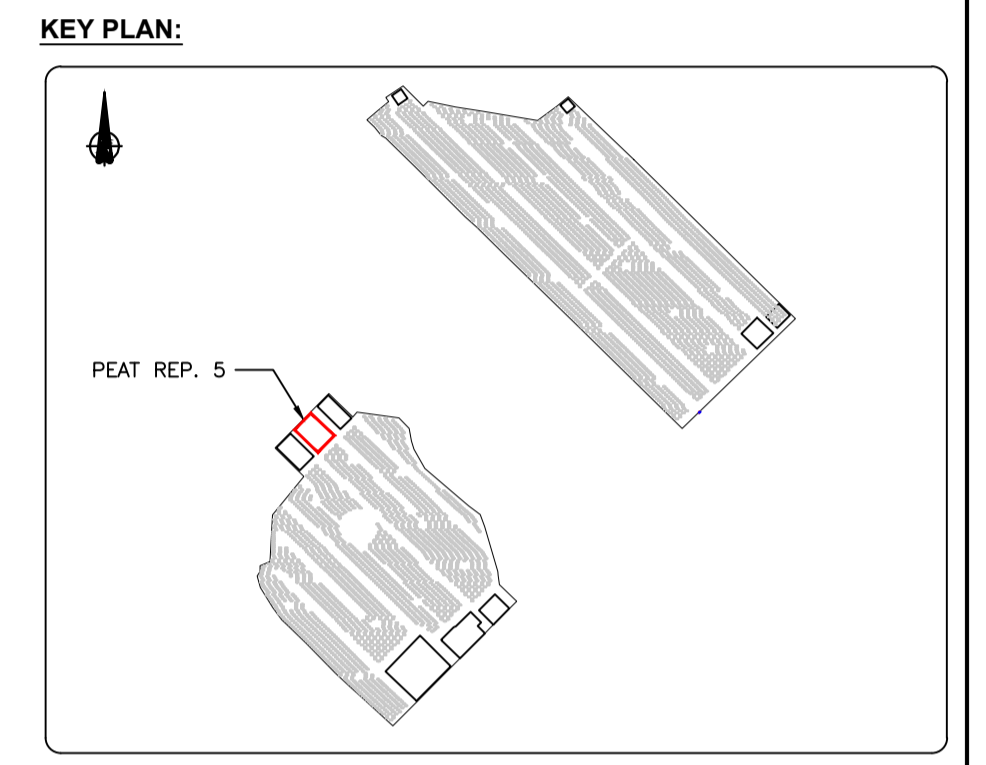

| | | | | | | |
|-----|----------|----------------------|-----|------|-----|-----|
| REV | DATE | REVISION DESCRIPTION | DRN | PROJ | VER | APP |
| 1 | 07/08/18 | CLIENT NAME REVISED | SB | KMcC | BM | FQ |
| 0 | 31/07/18 | ISSUED FOR PLANNING | SB | KMcC | BM | FQ |

©COPYRIGHT © ESB INTERNATIONAL LIMITED
ALL RIGHTS RESERVED. NO PART OF THIS WORK MAY BE MODIFIED, REPRODUCED OR COPIED IN ANY FORM OR BY ANY MEANS - GRAPHIC, ELECTRONIC OR MECHANICAL, INCLUDING PHOTOCOPIING, RECORDING, TAPING OR USED FOR ANY PURPOSE OTHER THAN ITS DESIGNATED PURPOSE, WITHOUT THE WRITTEN PERMISSION OF ESB ENGINEERING & FACILITY MANAGEMENT LTD., TRADING AS ESB INTERNATIONAL.

PURPOSE OF ISSUE - PRELIMINARY UNLESS INDICATED
 CLIENT APPROVAL PLANNING TENDER CONSTRUCTION AS-BUILT

CLIENT: ESB WIND DEVELOPMENT LTD. AND BORD NA MÓNA POWERGEN LTD.

PROJECT: ESB BNM SOLAR PV JV PROJECT

CONTRACT: TIMAHOE NORTH SOLAR PROJECT

DRAWING TITLE: PEAT REPOSITORY 5 PLAN & SECTIONS

PRODUCTION UNIT: CIVIL & ENVIRONMENTAL ENGINEERING

One Dublin Airport Central,
Dublin Airport, Cloghan, Co. Dublin
Tel: 353 1 703 8000 Email: marketing@esbi.ie
Web: www.esbinternational.ie
ESB International is a trading name of
ESBI Engineering & Facility Management Ltd.
Registered Office: as above Registered in Ireland No. 155249

| | | | | |
|------------|-------------|-----------|------------|---------------|
| DRAWN | PRODUCED | VERIFIED | APPROVED | APPROVAL DATE |
| S. Bolton | K. McCloy | B. Murphy | F. Quigley | 31/07/2018 |
| CLIENT REF | NO. OF SHTS | SIZE | SCALE | |
| | 1 | A1 | 1:500 | |

DRAWING NUMBER: QS-00218-01-D453-013