




EAST CONTEXTUAL ELEVATION SECTOR 2 - ELEVATION HH
SCALE 1:200

SECTOR 3 CONTEXTUAL ELEVATION: HH

1. Selected Cream Brick
2. Powder Coated Aluminium Panel
3. Aluminium Window
4. Glass Framed Balcony
5. Powder Coated Metal Frame
6. Selected Red Brick
7. Metal Framed Balcony
8. Louvered Metal Panel
9. Selected Grey Brick
10. Smooth Render Finish (White)

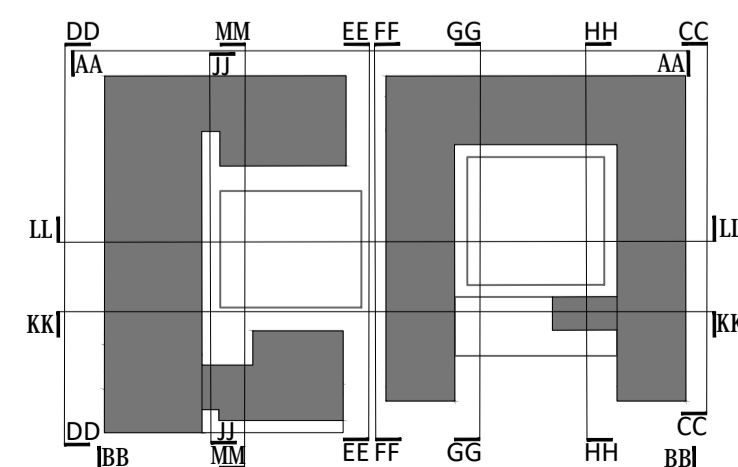

Revision Description	Date	Rev. No.	Issued by
Planning			




architecture|urban design **Dublin** **Cork**
 email: info@mahonypike.com The Chapel 26 South Mail
 tel: +353 1 202 7400 Mount St. Anne's Cork City
 fax: +353 1 283 0822 Milltown, Dublin 6 Co. Cork
 www.mahonypike.com D06 XNS2 Ireland T12 R2RV Ireland

Project No.: 1722 Scale @ A1: 1:200
 Project Lead: DM Date Printed: 13.11.18
 Drawn By: MA/ CPI Current Rev.:
 Model No.: 1722-OMP-S2-ZZ-DR-A-XX-20003
 Purpose: Planning

Project: Belgard Gardens
 Location: Tallaght, Co. Dublin
 Client: Atlas GP Limited

Drawing Title: Sector 3 - Contextual elevations HH
 Drawing No.: 1722-OMP-S2-ZZ-DR-A-XX-20004

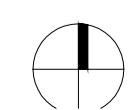

Figured dimensions only to be used. This drawing is copyright of O'Mahony Pike Architects Ltd. All information is shared as per approved use in accordance with BS1192(2007) + A2(2016), Table 5; Standard Codes for Suitability of Models and Documents. If 'Information Approval Check' is empty, this information has been shared at 50 - WIP.

Suitability Checked By: Date