


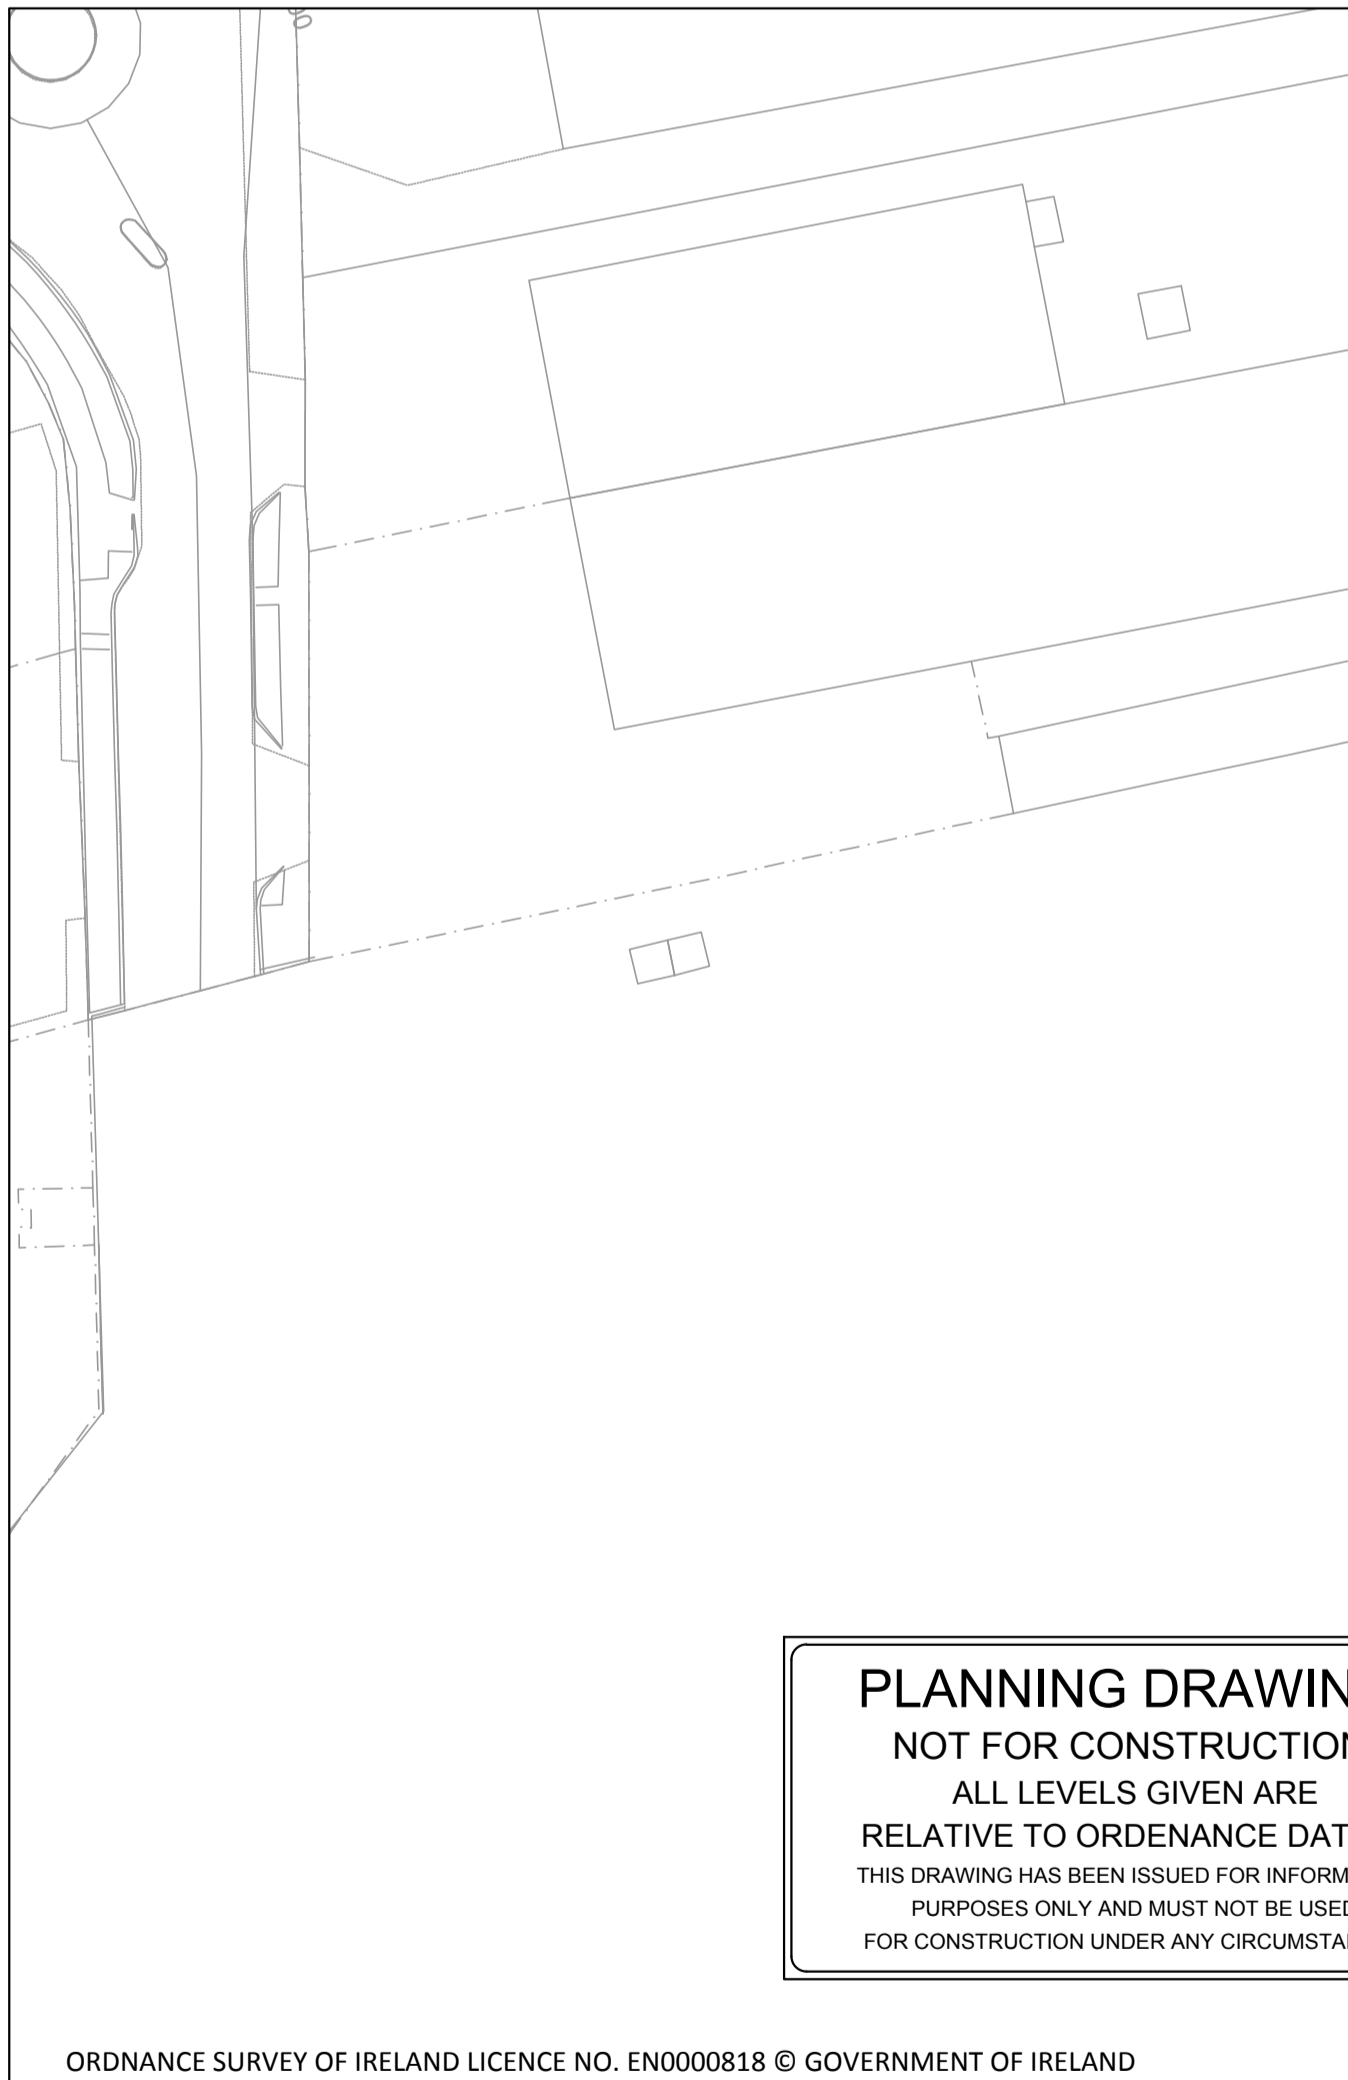


LEGEND.

PROPOSED ROAD 

PROPOSED RAISED ROAD 

PROPOSED CYCLE TRACK 




PLANNING DRAWING.
 NOT FOR CONSTRUCTION.
 ALL LEVELS GIVEN ARE
 RELATIVE TO ORDENANCE DATUM.
 THIS DRAWING HAS BEEN ISSUED FOR INFORMATION
 PURPOSES ONLY AND MUST NOT BE USED
 FOR CONSTRUCTION UNDER ANY CIRCUMSTANCES

ORDNANCE SURVEY OF IRELAND LICENCE NO. EN0000818 © GOVERNMENT OF IRELAND

- FOR SETTING OUT REFER TO ARCHITECT'S DRAWINGS.
- THIS DRAWING TO BE READ IN CONJUNCTION WITH ALL OTHER ARCHITECTURAL AND ENGINEERING DRAWINGS AND ALL OTHER RELEVANT DRAWINGS AND SPECIFICATIONS.
- DO NOT SCALE THIS DRAWING. USE FIGURED DIMENSIONS ONLY.
- NO PART OF THIS DOCUMENT MAY BE REPRODUCED OR TRANSMITTED IN ANY FORM OR STORED IN ANY RETRIEVAL SYSTEM OF ANY NATURE WITHOUT THE WRITTEN PERMISSION OF O'CONNOR SUTTON CRONIN AS COPYRIGHT HOLDER EXCEPT AS AGREED FOR USE ON THE PROJECT FOR WHICH THE DOCUMENT WAS ORIGINALLY ISSUED.

| Rev No. | Date | Revision Note | Drn by | Chkd by |
|---------|----------|-----------------------------|--------|---------|
| P01 | 01.06.18 | SUITABLE FOR REVIEW/COMMENT | JS | LG |
| P02 | 08.06.18 | SUITABLE FOR REVIEW/COMMENT | JS | AH |
| P03 | 13.06.18 | SUITABLE FOR REVIEW/COMMENT | IK | OG |
| C01 | 19.06.18 | ISSUED FOR PLANNING | HS | OG |
| P04 | 19.09.18 | SUITABLE FOR REVIEW/COMMENT | IK | LG |
| P05 | 15.10.18 | SUITABLE FOR REVIEW/COMMENT | IK | LG |
| P06 | 24.10.18 | SUITABLE FOR REVIEW/COMMENT | OG | MK |
| C02 | 14.11.18 | STAGE COMPLETE - PLANNING | AF | LG |

| Rev No. | Date | Revision Note | Drn by | Chkd by |
|---------|------|---------------|--------|---------|
| | | | | |
| | | | | |
| | | | | |
| | | | | |
| | | | | |
| | | | | |
| | | | | |

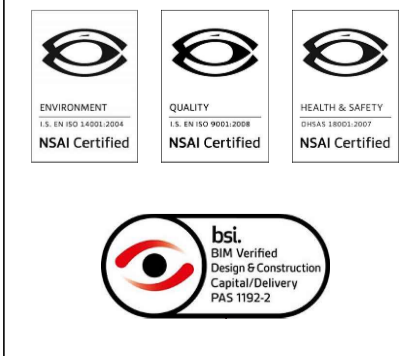

Head Office,
 9 Prussia Street,
 Dublin 7,
 D07 K757

TEL +353 (0)1 8682000
 e: contactus@ocsc.ie
 w: www.ocsc.ie

Dublin | London | Belfast | Galway | Cork



Client: ATLAS GP LTD
 Project: BELGARD GARDENS TALLAGHT
 PHASE 1
 Title: PROPOSED ROAD LAYOUT
 SHEET 2 OF 2

| Code | Originator | Zone | Level | Type | Role | Number | Status | Revision |
|------|------------|------|-------|------|------|--------|--------|----------|
| A557 | OCSC | XX | XX | DR | C | 0111 | A1 | C02 |

Date: 01.06.18 Scale: 1:500 @ A1 Drn by:JS Chkd by:LG Aprvd by:AH