



BL01 - LONGSECTION

SCALE: H 1:500, V 1:50. DATUM: 98.000

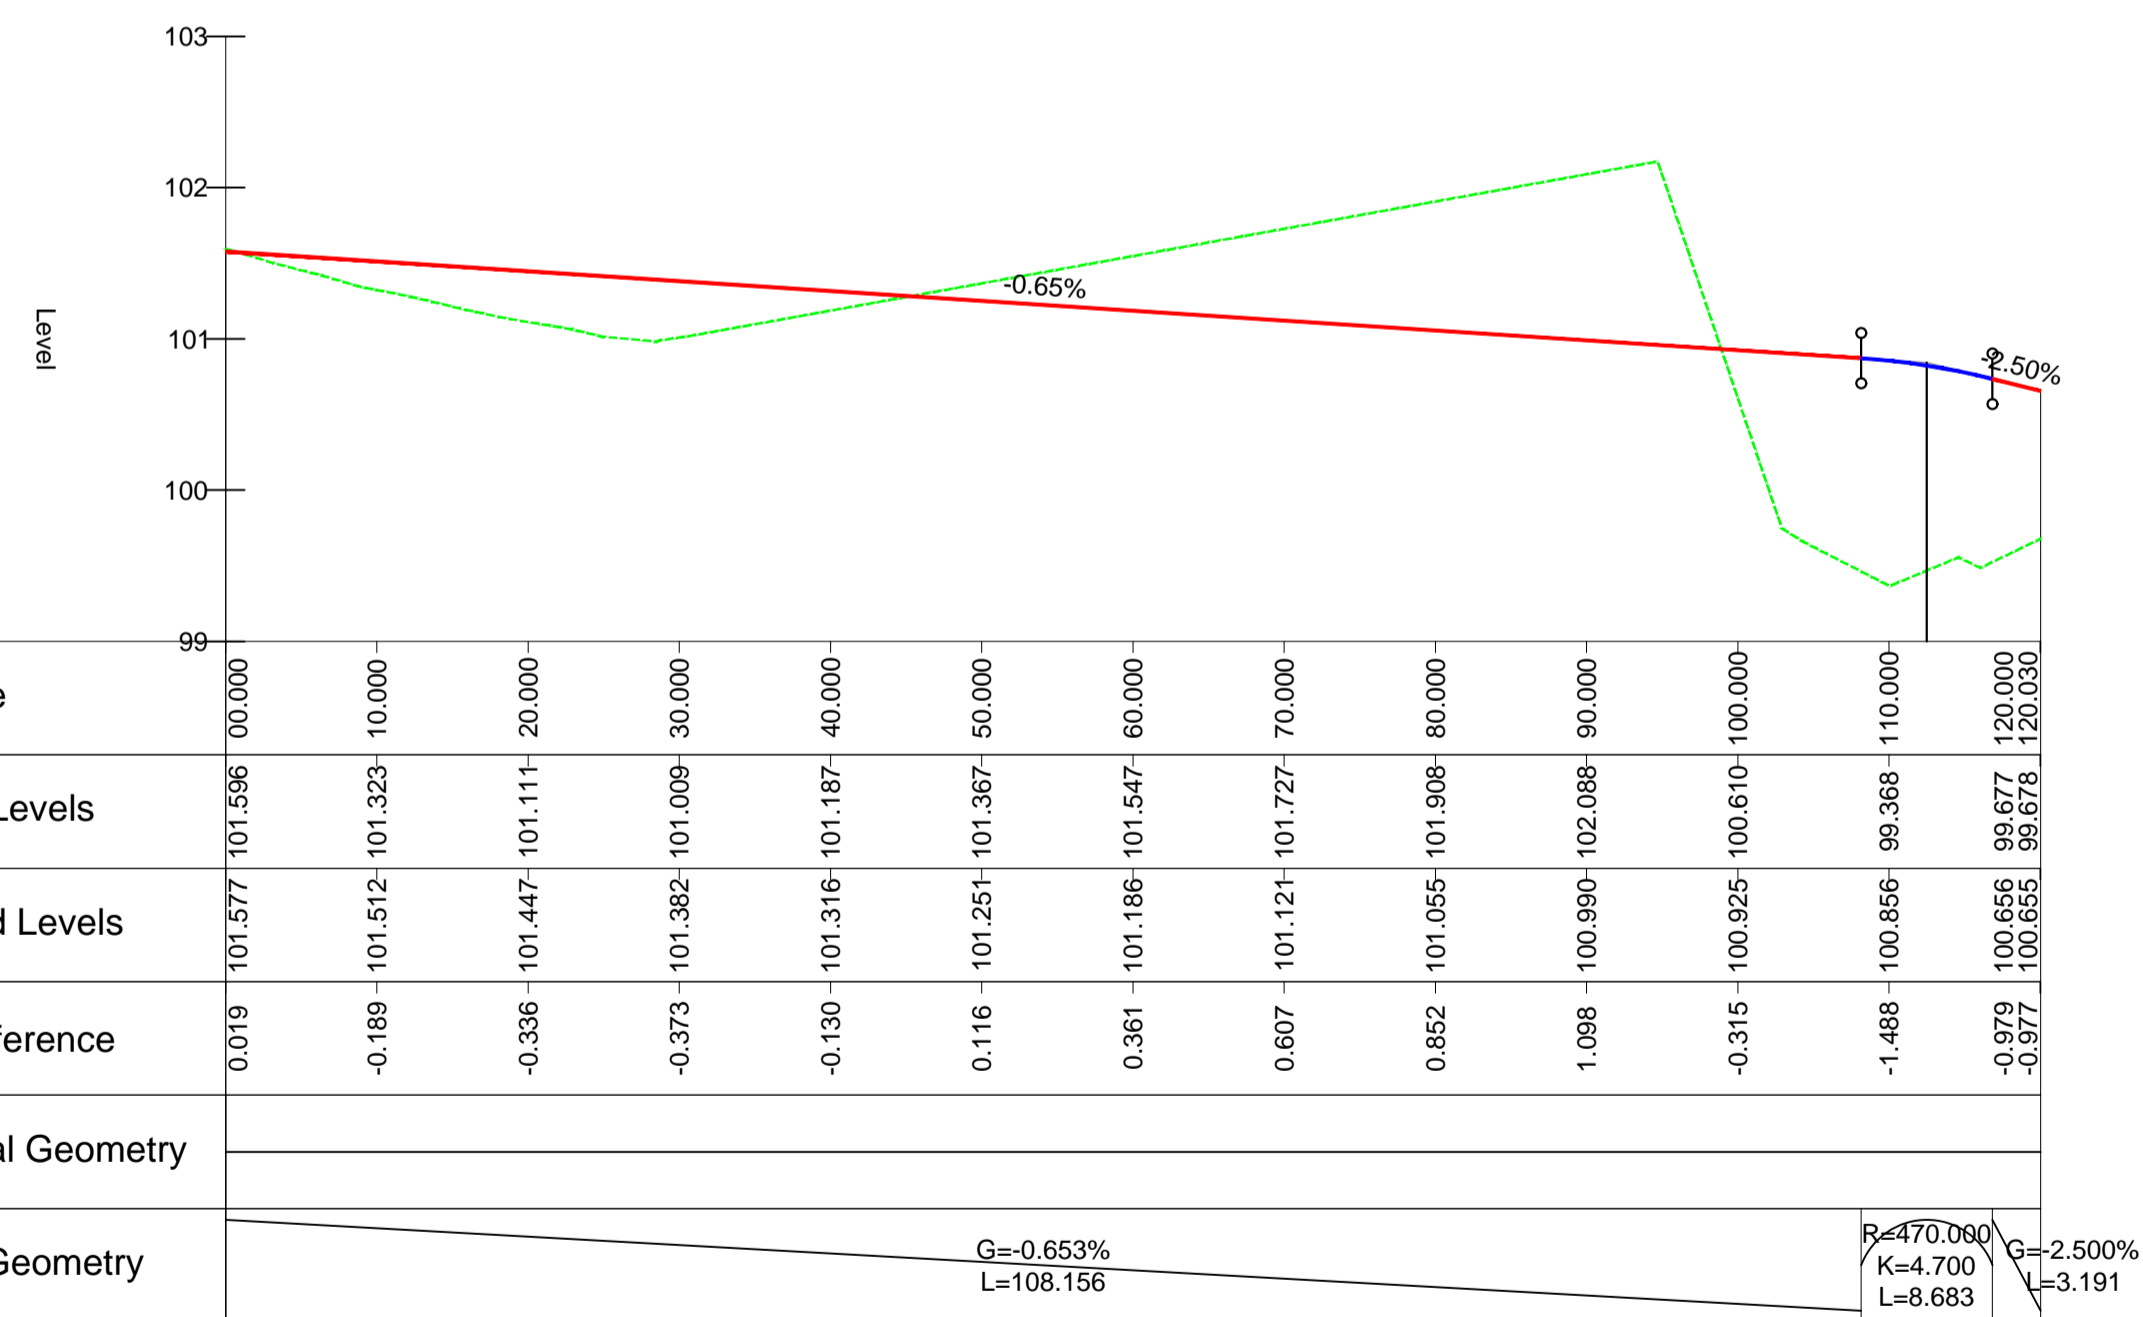

BL02 - LONGSECTION

SCALE: H 1:500, V 1:50. DATUM: 99.000

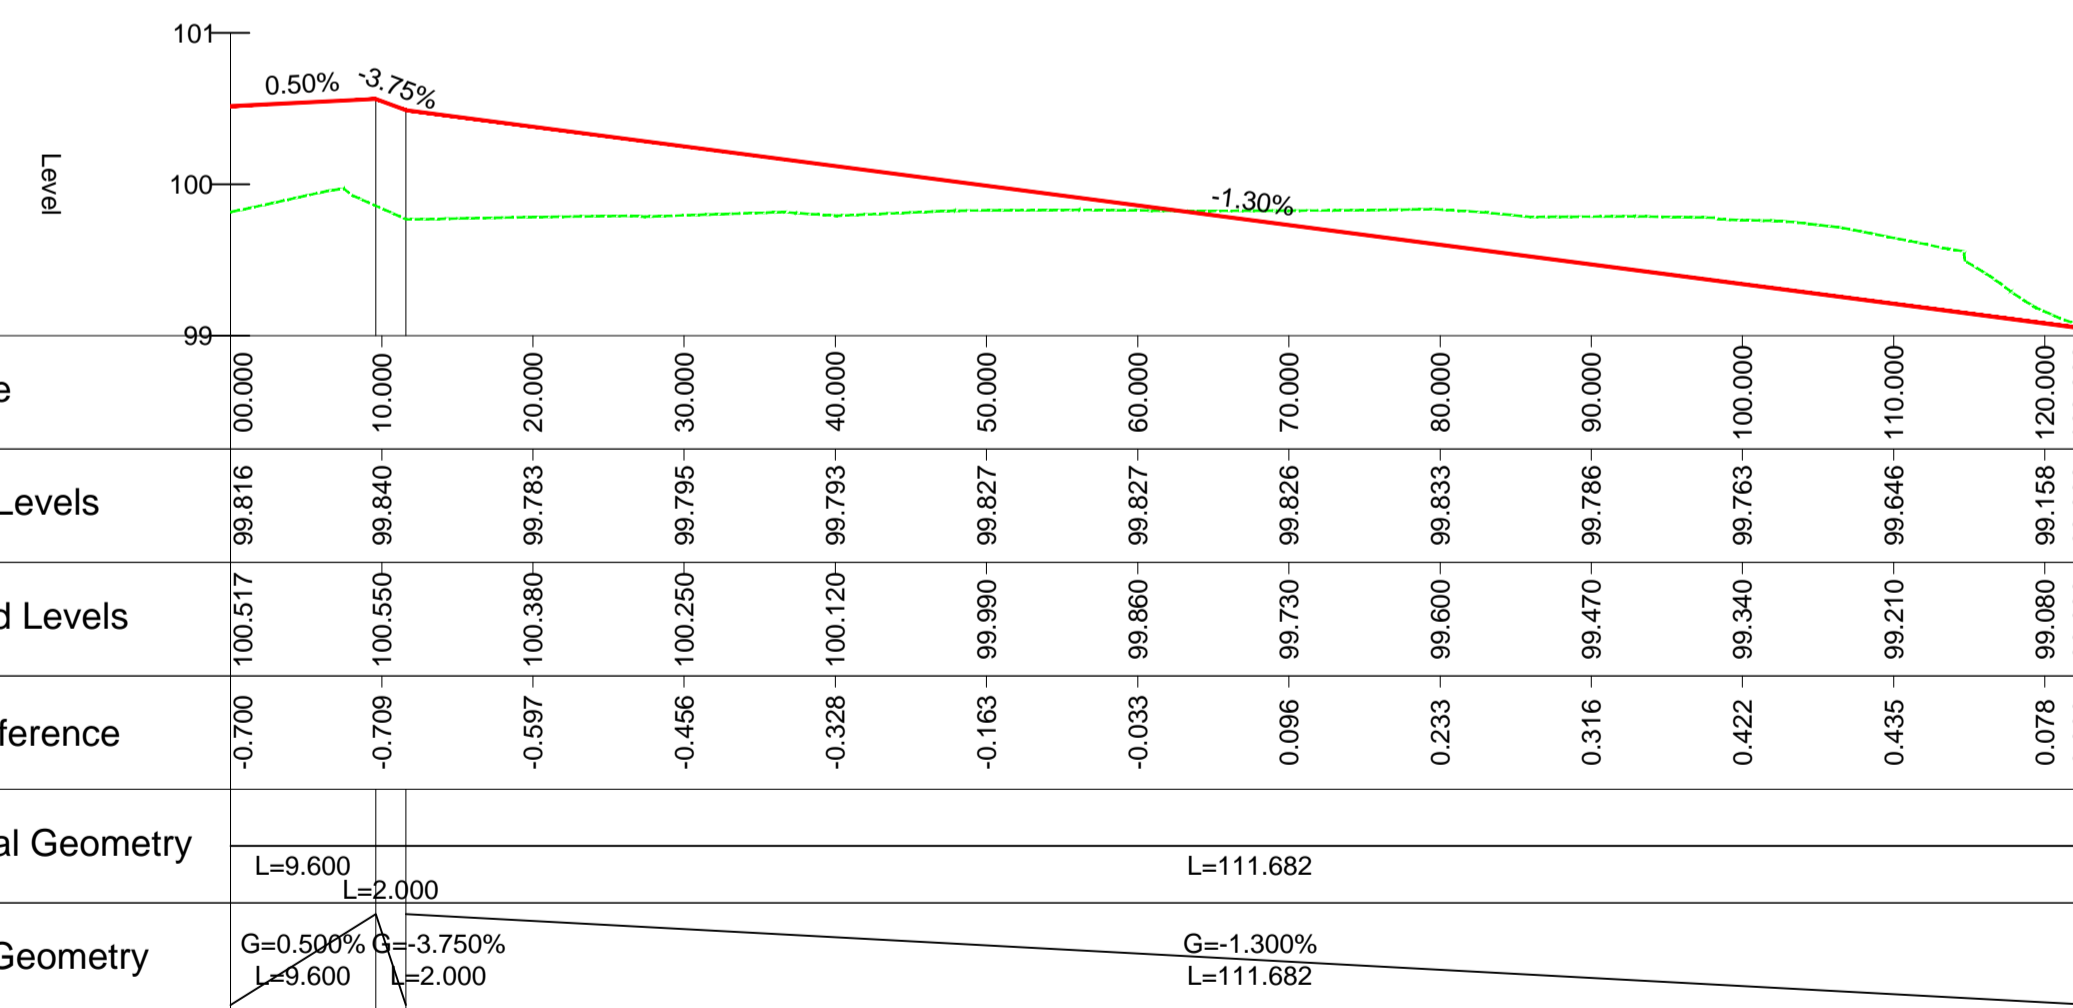

BL03 - LONGSECTION

SCALE: H 1:500, V 1:50. DATUM: 99.000

PLANNING DRAWING.
NOT FOR CONSTRUCTION.
ALL LEVELS GIVEN ARE
RELATIVE TO ORDENANCE DATUM.
THIS DRAWING HAS BEEN ISSUED FOR INFORMATION
PURPOSES ONLY AND MUST NOT BE USED
FOR CONSTRUCTION UNDER ANY CIRCUMSTANCES

ORDNANCE SURVEY OF IRELAND LICENCE NO. EN0000818 © GOVERNMENT OF IRELAND

- FOR SETTING OUT REFER TO ARCHITECT'S DRAWINGS.
- THIS DRAWING TO BE READ IN CONJUNCTION WITH ALL OTHER ARCHITECTURAL AND ENGINEERING DRAWINGS AND ALL OTHER RELEVANT DRAWINGS AND SPECIFICATIONS.
- DO NOT SCALE THIS DRAWING. USE FIGURED DIMENSIONS ONLY.
- NO PART OF THIS DOCUMENT MAY BE REPRODUCED OR TRANSMITTED IN ANY FORM OR STORED IN ANY RETRIEVAL SYSTEM OF ANY NATURE WITHOUT THE WRITTEN PERMISSION OF O'CONNOR SUTTON CRONIN AS COPYRIGHT HOLDER EXCEPT AS AGREED FOR USE ON THE PROJECT FOR WHICH THE DOCUMENT WAS ORIGINALLY ISSUED.

Rev No.	Date	Revision Note	Drn by	Chkd by	Rev No.	Date	Revision Note	Drn by	Chkd by
P01	01.06.18	SUITABLE FOR REVIEW/COMMENT	IK	LG					
P02	08.06.18	SUITABLE FOR REVIEW/COMMENT	JS	AH					
C01	19.06.18	ISSUED FOR PLANNING	HS	OG					
P03	19.09.18	SUITABLE FOR REVIEW/COMMENT	IK	LG					
P04	15.10.18	SUITABLE FOR REVIEW/COMMENT	IK	LG					
P05	24.10.18	SUITABLE FOR REVIEW/COMMENT	OG	AH					
C02	14.11.18	STAGE COMPLETE - PLANNING	AF	LG					



Head Office,
9 Prussia Street,
Dublin 7,
D07 KT57



TEL +353 (0)1 8682000
e: contactus@ocsc.ie
w: www.ocsc.ie

Dublin | London | Belfast | Galway | Cork

Client: ATLAS GP LTD
Project: BELGARD GARDENS TALLAGHT
PHASE 1
Title: ROAD LONG SECTIONS
BL01, BL02 & BL03

Code | Originator | Zone | Level | Type | Role | Number | Status | Revision
A557 | OCSC | XX | XX | DR | C | 0112 | A1 | C02
Date: 01.06.18 Scale: AS SHOWN @ A1 Drn by: IK Chkd by: JS Aprvd by: AH