



**BELGARD SQUARE NORTH - LONGSECTION**

SCALE: H 1:500,V 1:50. DATUM: 100.000

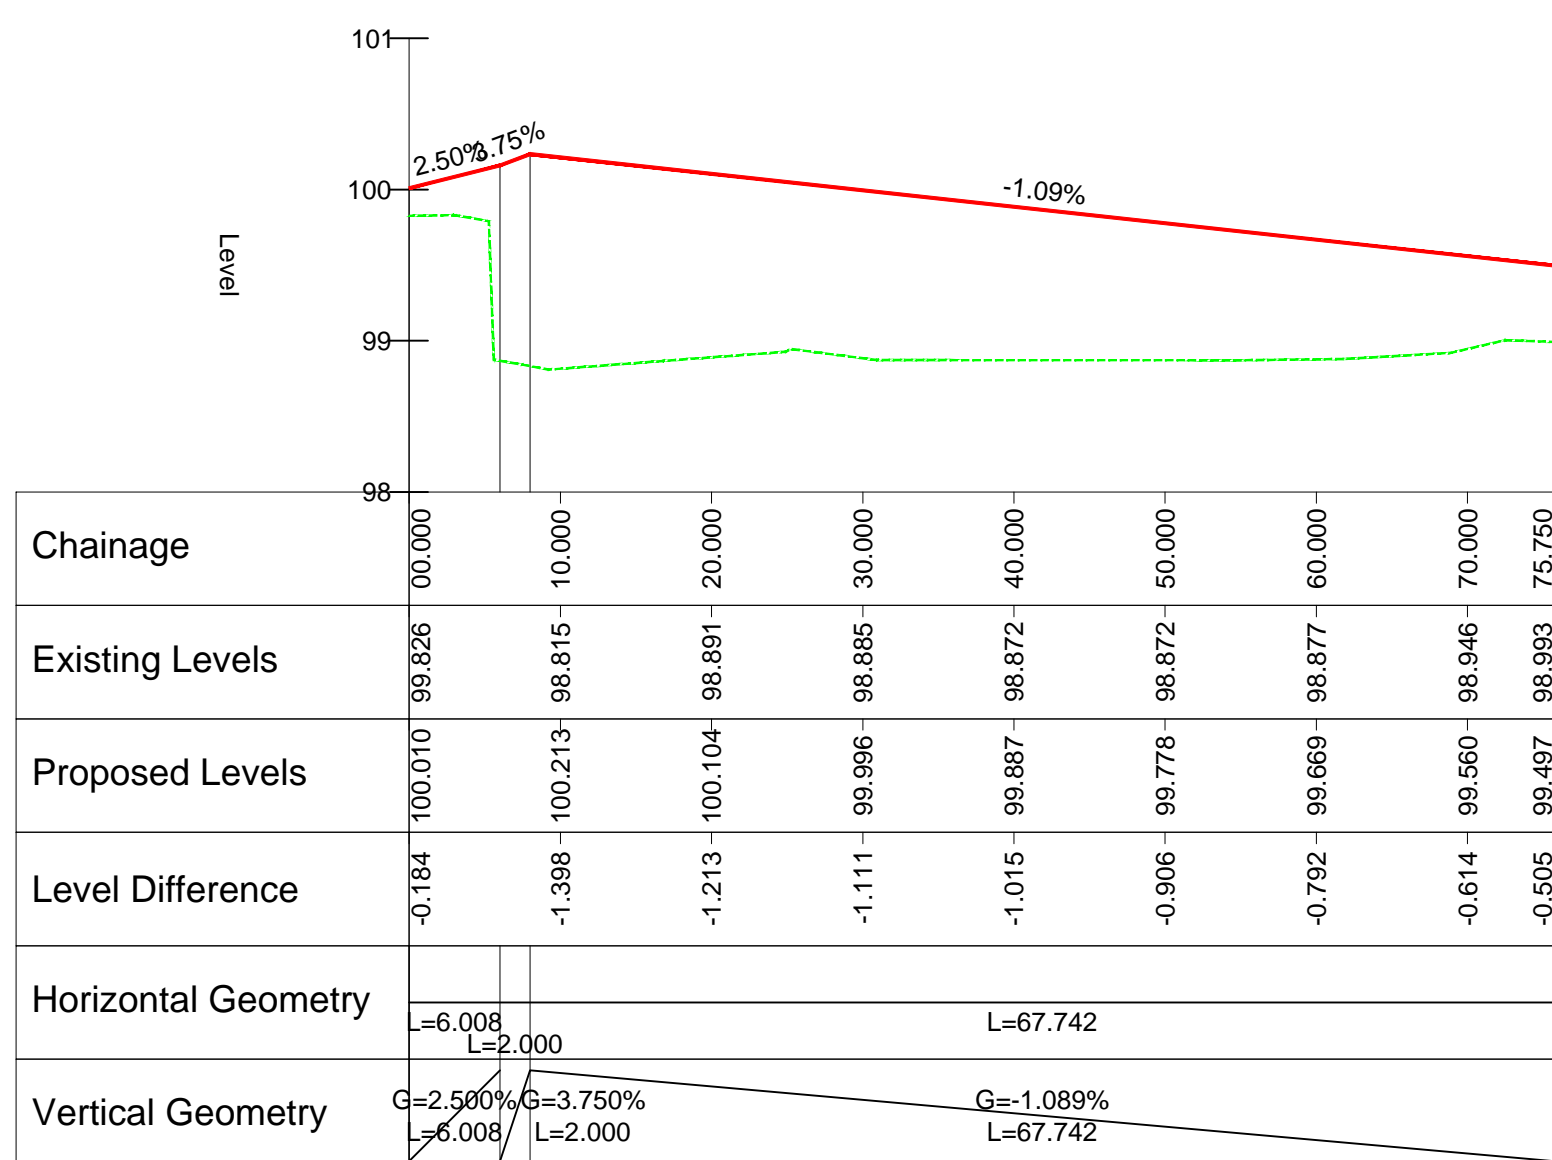


**BL05 - LONGSECTION**

SCALE: H 1:500,V 1:50. DATUM: 98.000

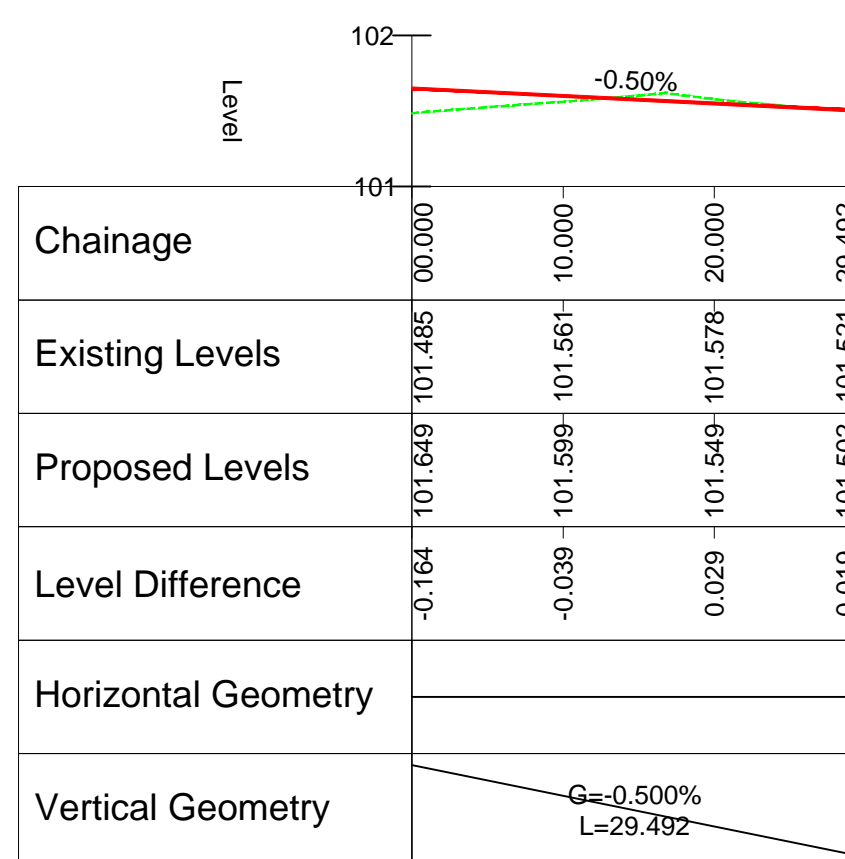

**BL06 - LONGSECTION**

SCALE: H 1:500,V 1:50. DATUM: 101.000

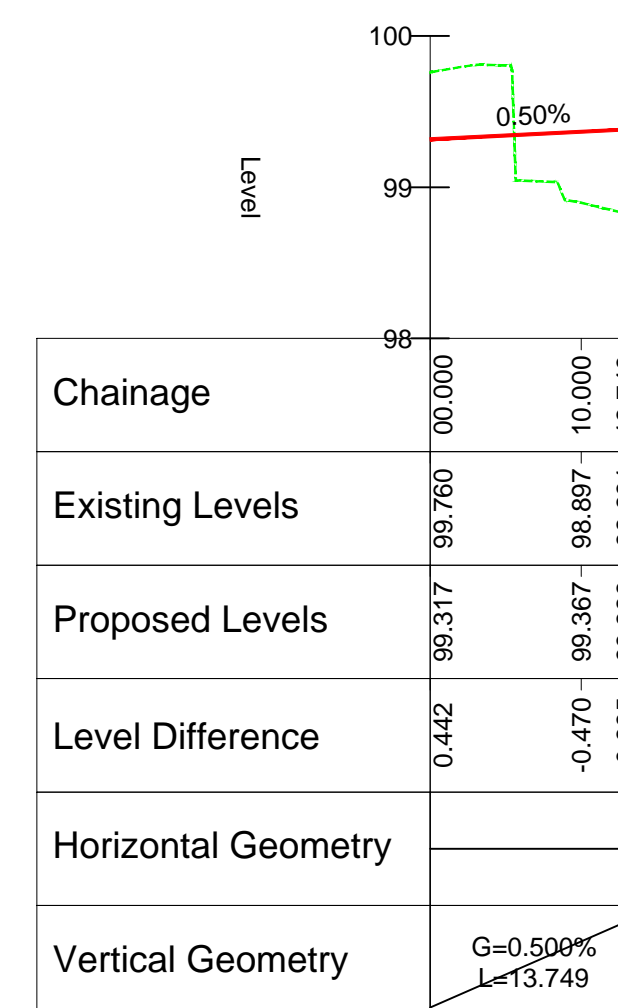

**BL07 - LONGSECTION**

SCALE: H 1:500,V 1:50. DATUM: 98.000

**PLANNING DRAWING.**  
NOT FOR CONSTRUCTION.  
ALL LEVELS GIVEN ARE  
RELATIVE TO ORDENANCE DATUM.  
THIS DRAWING HAS BEEN ISSUED FOR INFORMATION  
PURPOSES ONLY AND MUST NOT BE USED  
FOR CONSTRUCTION UNDER ANY CIRCUMSTANCES

ORDNANCE SURVEY OF IRELAND LICENCE NO. EN0000818 © GOVERNMENT OF IRELAND

- FOR SETTING OUT REFER TO ARCHITECT'S DRAWINGS.
- THIS DRAWING TO BE READ IN CONJUNCTION WITH ALL OTHER ARCHITECTURAL AND ENGINEERING DRAWINGS AND ALL OTHER RELEVANT DRAWINGS AND SPECIFICATIONS.
- DO NOT SCALE THIS DOCUMENT. USE FIGURED DIMENSIONS ONLY.
- NO PART OF THIS DOCUMENT MAY BE REPRODUCED OR TRANSMITTED IN ANY FORM OR STORED IN ANY RETRIEVAL SYSTEM OF ANY NATURE WITHOUT THE WRITTEN PERMISSION OF O'CONNOR SUTTON CRONIN AS COPYRIGHT HOLDER EXCEPT AS AGREED FOR USE ON THE PROJECT FOR WHICH THE DOCUMENT WAS ORIGINALLY ISSUED.

Rev No.	Date	Revision Note	Drn by	Chkd by	Rev No.	Date	Revision Note	Drn by	Chkd by
P01	01.06.18	SUITABLE FOR REVIEW/COMMENT	IK	LG					
P02	08.06.18	SUITABLE FOR REVIEW/COMMENT	JS	AH					
C01	19.06.18	ISSUED FOR PLANNING	HS	OG					
P03	19.09.18	SUITABLE FOR REVIEW/COMMENT	IK	LG					
P04	15.10.18	SUITABLE FOR REVIEW/COMMENT	IK	LG					
P05	24.10.18	SUITABLE FOR REVIEW/COMMENT	OG	AH					
C02	14.11.18	STAGE COMPLETE - PLANNING	AF	LG					



Head Office,  
9 Prussia Street,  
Dublin 7,  
D07 KT57



TEL +353 (0)1 8682000

e: [contactus@ocsc.ie](mailto:contactus@ocsc.ie)  
w: [www.ocsc.ie](http://www.ocsc.ie)

Dublin | London | Belfast | Galway | Cork

Client:	ATLAS GP LTD								
Project:	BELGARD GARDENS TALLAGHT PHASE 1								
Title:	ROAD LONG SECTIONS BELGARD SQUARE NORTH, BL05, BL06 & BL07								
Code	Originator	Zone	Level	Type	Role	Number	Status	Revision	
A557	OCSC	XX	XX	DR	C	0113	A1	C02	
Date:	01.06.18	Scale:	AS SHOWN	Drn by:	IK	Chkd by:	JS	Aprvd by:	AH