


D-01 1.2m Bowtop railing to playground areas
 Scale 1:50

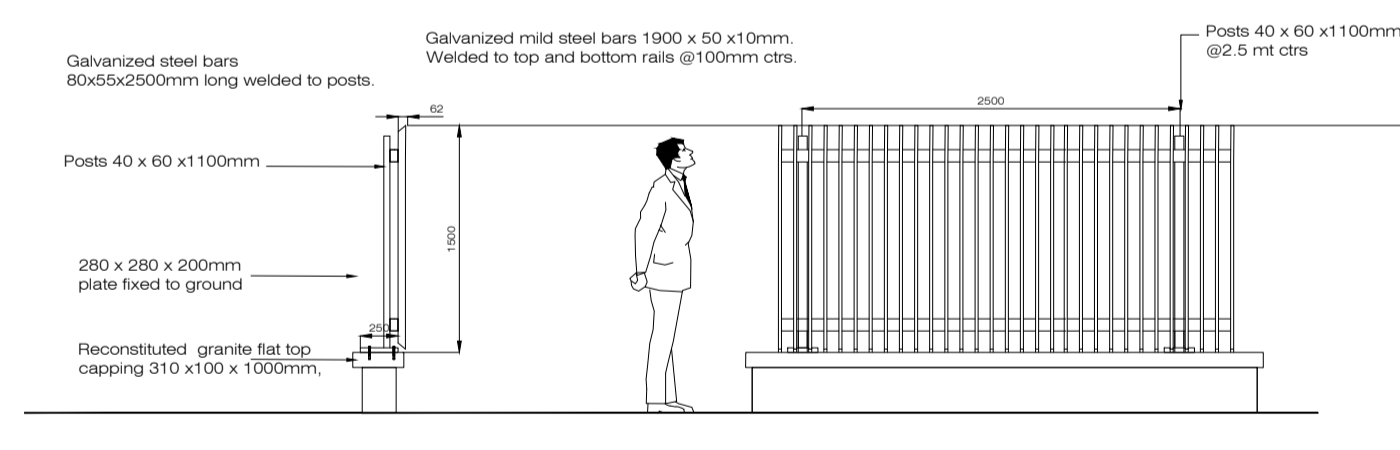

D-03 1.9 m high railing to Belgard Road perimeter
 (to tie in to existing boundary/hoarding Phase 1)
 Scale 1:50

- LEGEND**
- BOUNDARIES, ETC:**
- Proposed 1.5m metal railing on top of 300mm planter wall to Belgard Road perimeter
 - Proposed 1.2m high bowtop railing to play areas
 - Temporary Hoarding to Phase 1 of Development
 - Phase 1 site boundary
 - Redline Site Boundary

Rev	Date	Drawn	Checked	Description
00	12.11.18	SD	TB	PLANNING

Notes

COPYRIGHT © ALL RIGHTS RESERVED.
 THIS WORK IS COPYRIGHT AND CANNOT BE REPRODUCED OR COPIED IN ANY FORM WITHOUT THE WRITTEN PERMISSION OF THE ENGINEER.
 DO NOT SCALE FROM THIS DRAWING. WORK ONLY FROM DIMENSIONS.
 THIS DRAWING IS TO BE READ IN CONJUNCTION WITH RELEVANT CONSULTANT'S DRAWINGS.

Ordnance Survey Ireland Licence No AR 0001518
 © Ordnance Survey Ireland/Government of Ireland

Project BELGARD GARDENS Tallaght Phase 1 for Atlas GP Ltd. Belgard Road, Tallaght, Dublin 24		Project No. 6494
Dwg. Proposed Phasing Boundaries Plan		Drawing No. 309 Rev. 00
Scales 1:500 @ A1	Status PLANNING	Date 12.11.18
Canal House, Canal Road, Dublin 6 Tel: +353(0)1 2381900	mail@bradyshippmanmartin.com www.bradyshippmanmartin.com	Drn. SD Chd. TB Passed

BSM
Est. 1968